


S-84-A

S-9-B

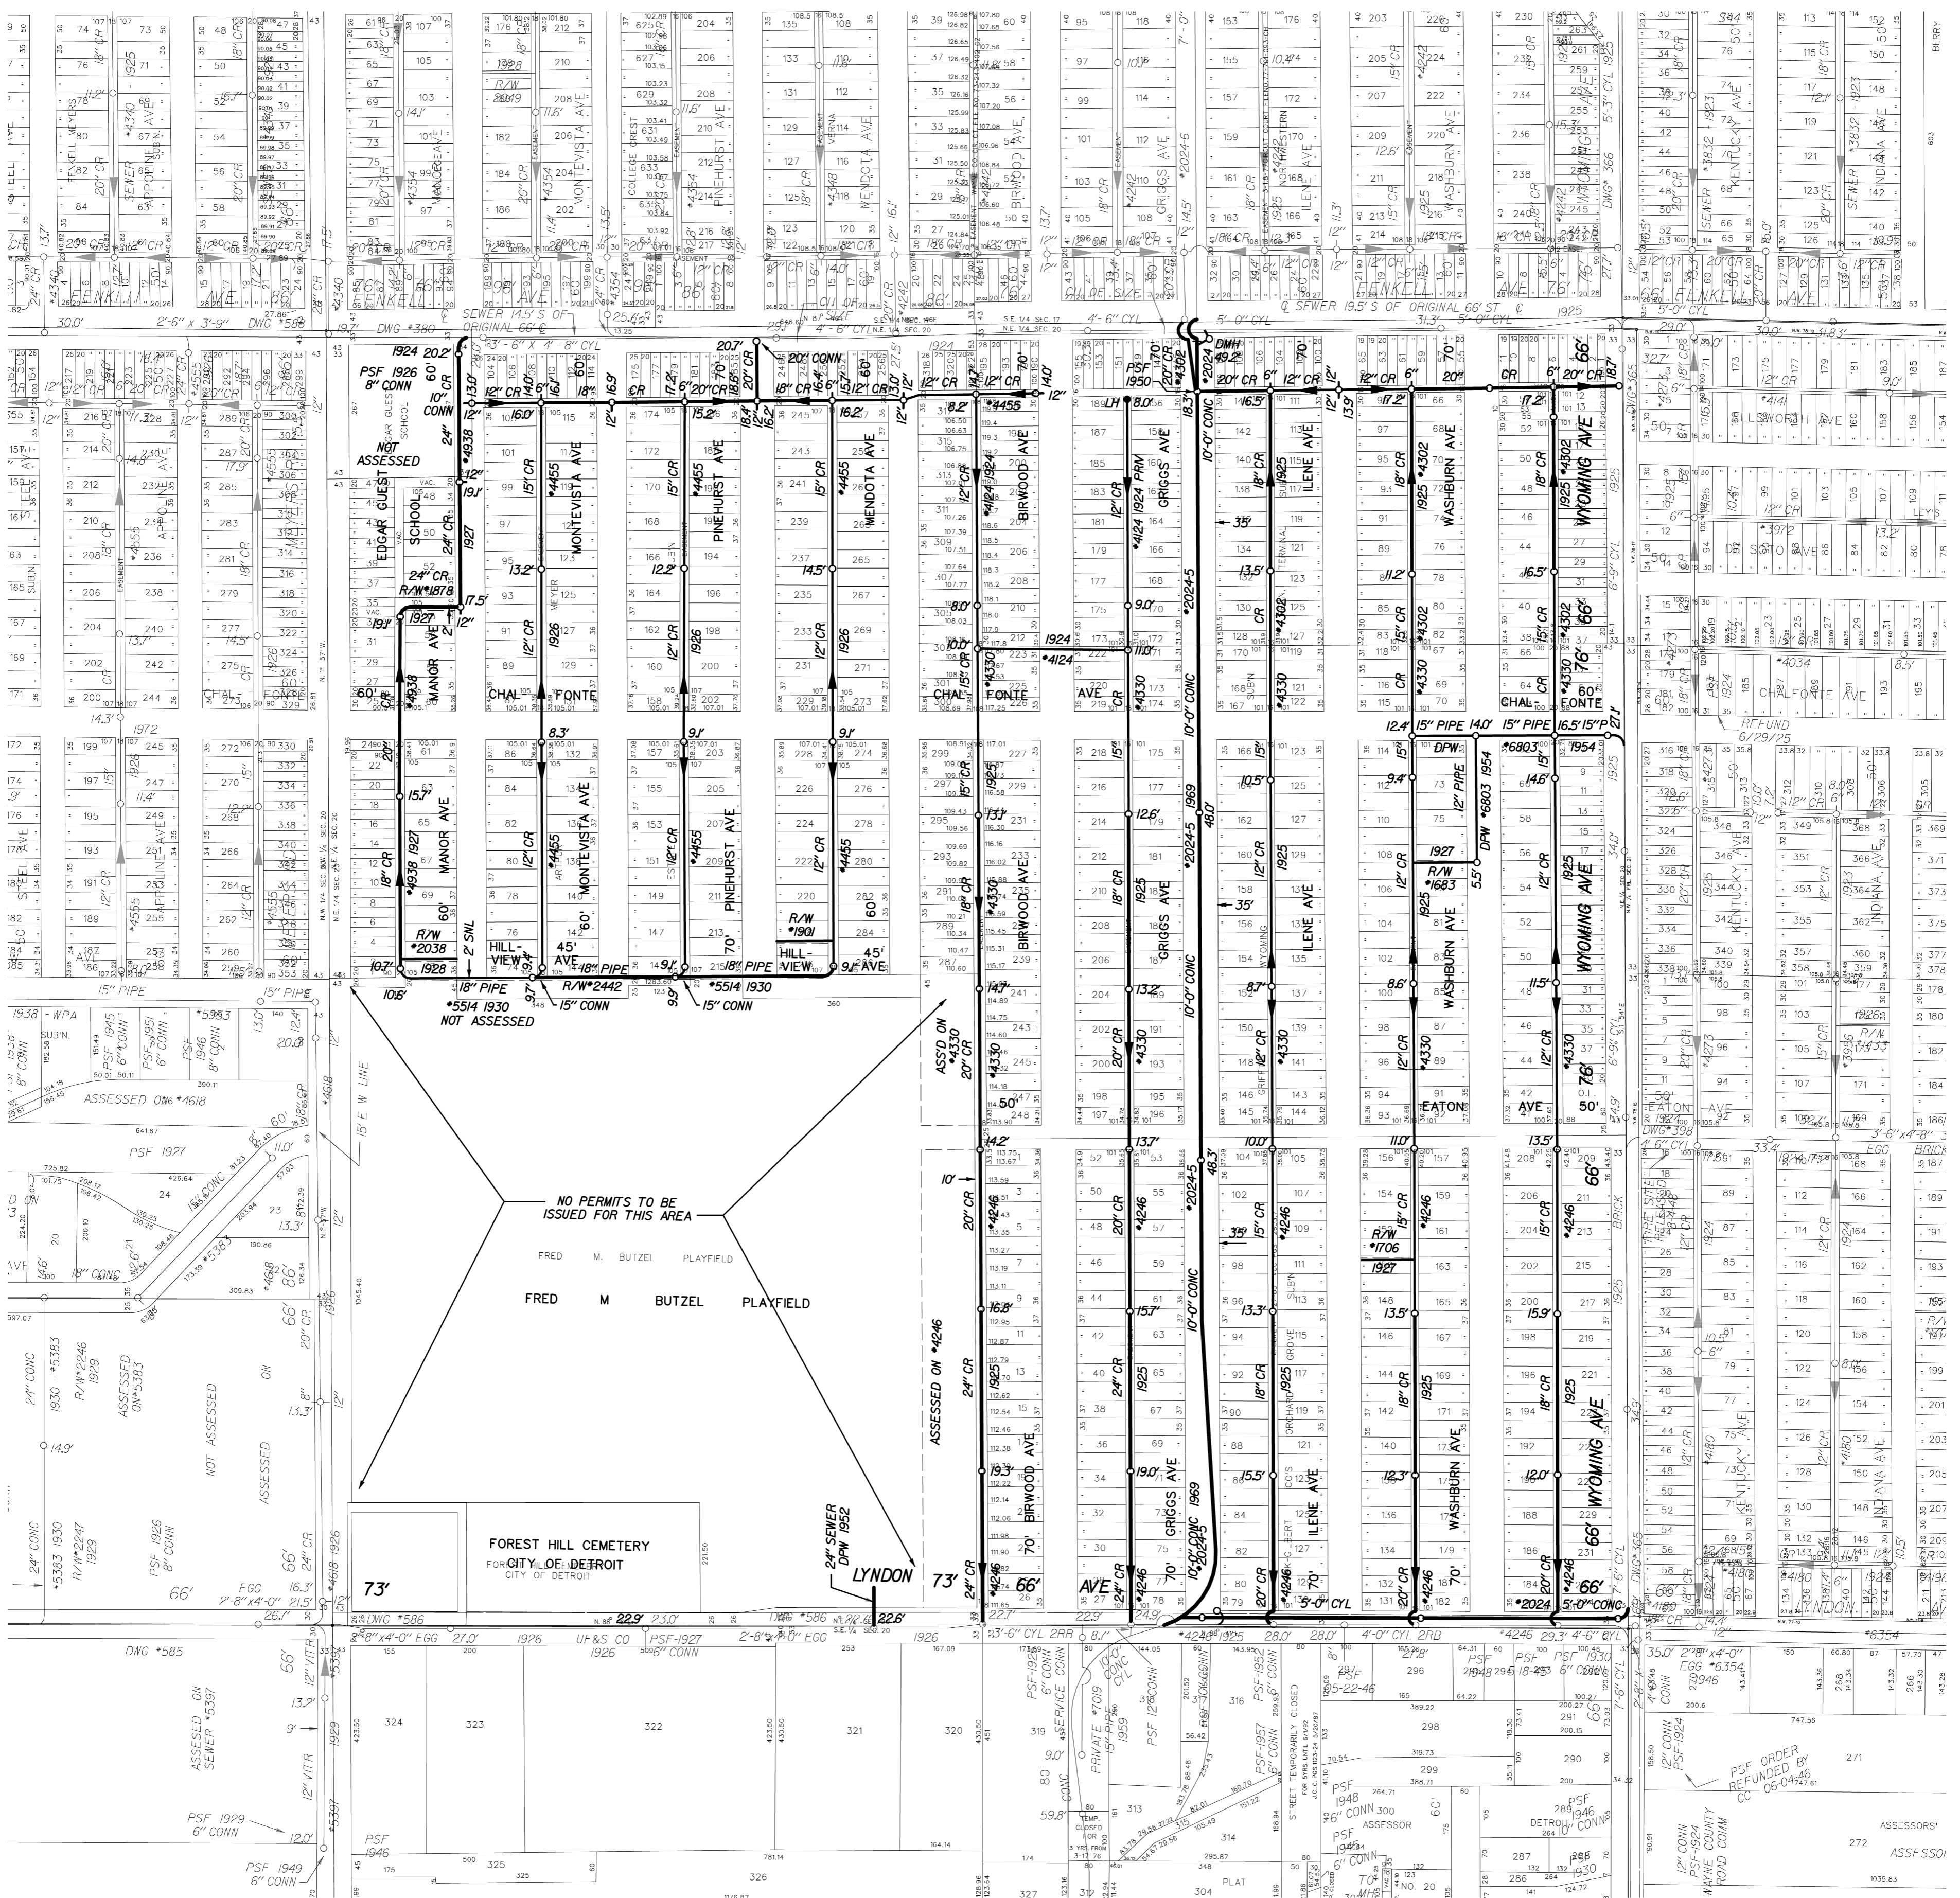

S-9-D

SEWER MAP

CITY OF DETROIT

SCALE: 1" = 200' 	DWSD SEC. MAP NUMBER: S-9-C	NOTES: NAME DIGITIZED BY: CEA, INC. CHECKED BY: DWSD LOG REVISED THRU: 12-31-03 PRINT DATE: 01-29-99
----------------------	---------------------------------------	---



STATE PLANE