


REVISED THRU 12-87
CHECKED BY N.L.L. - AG.M.

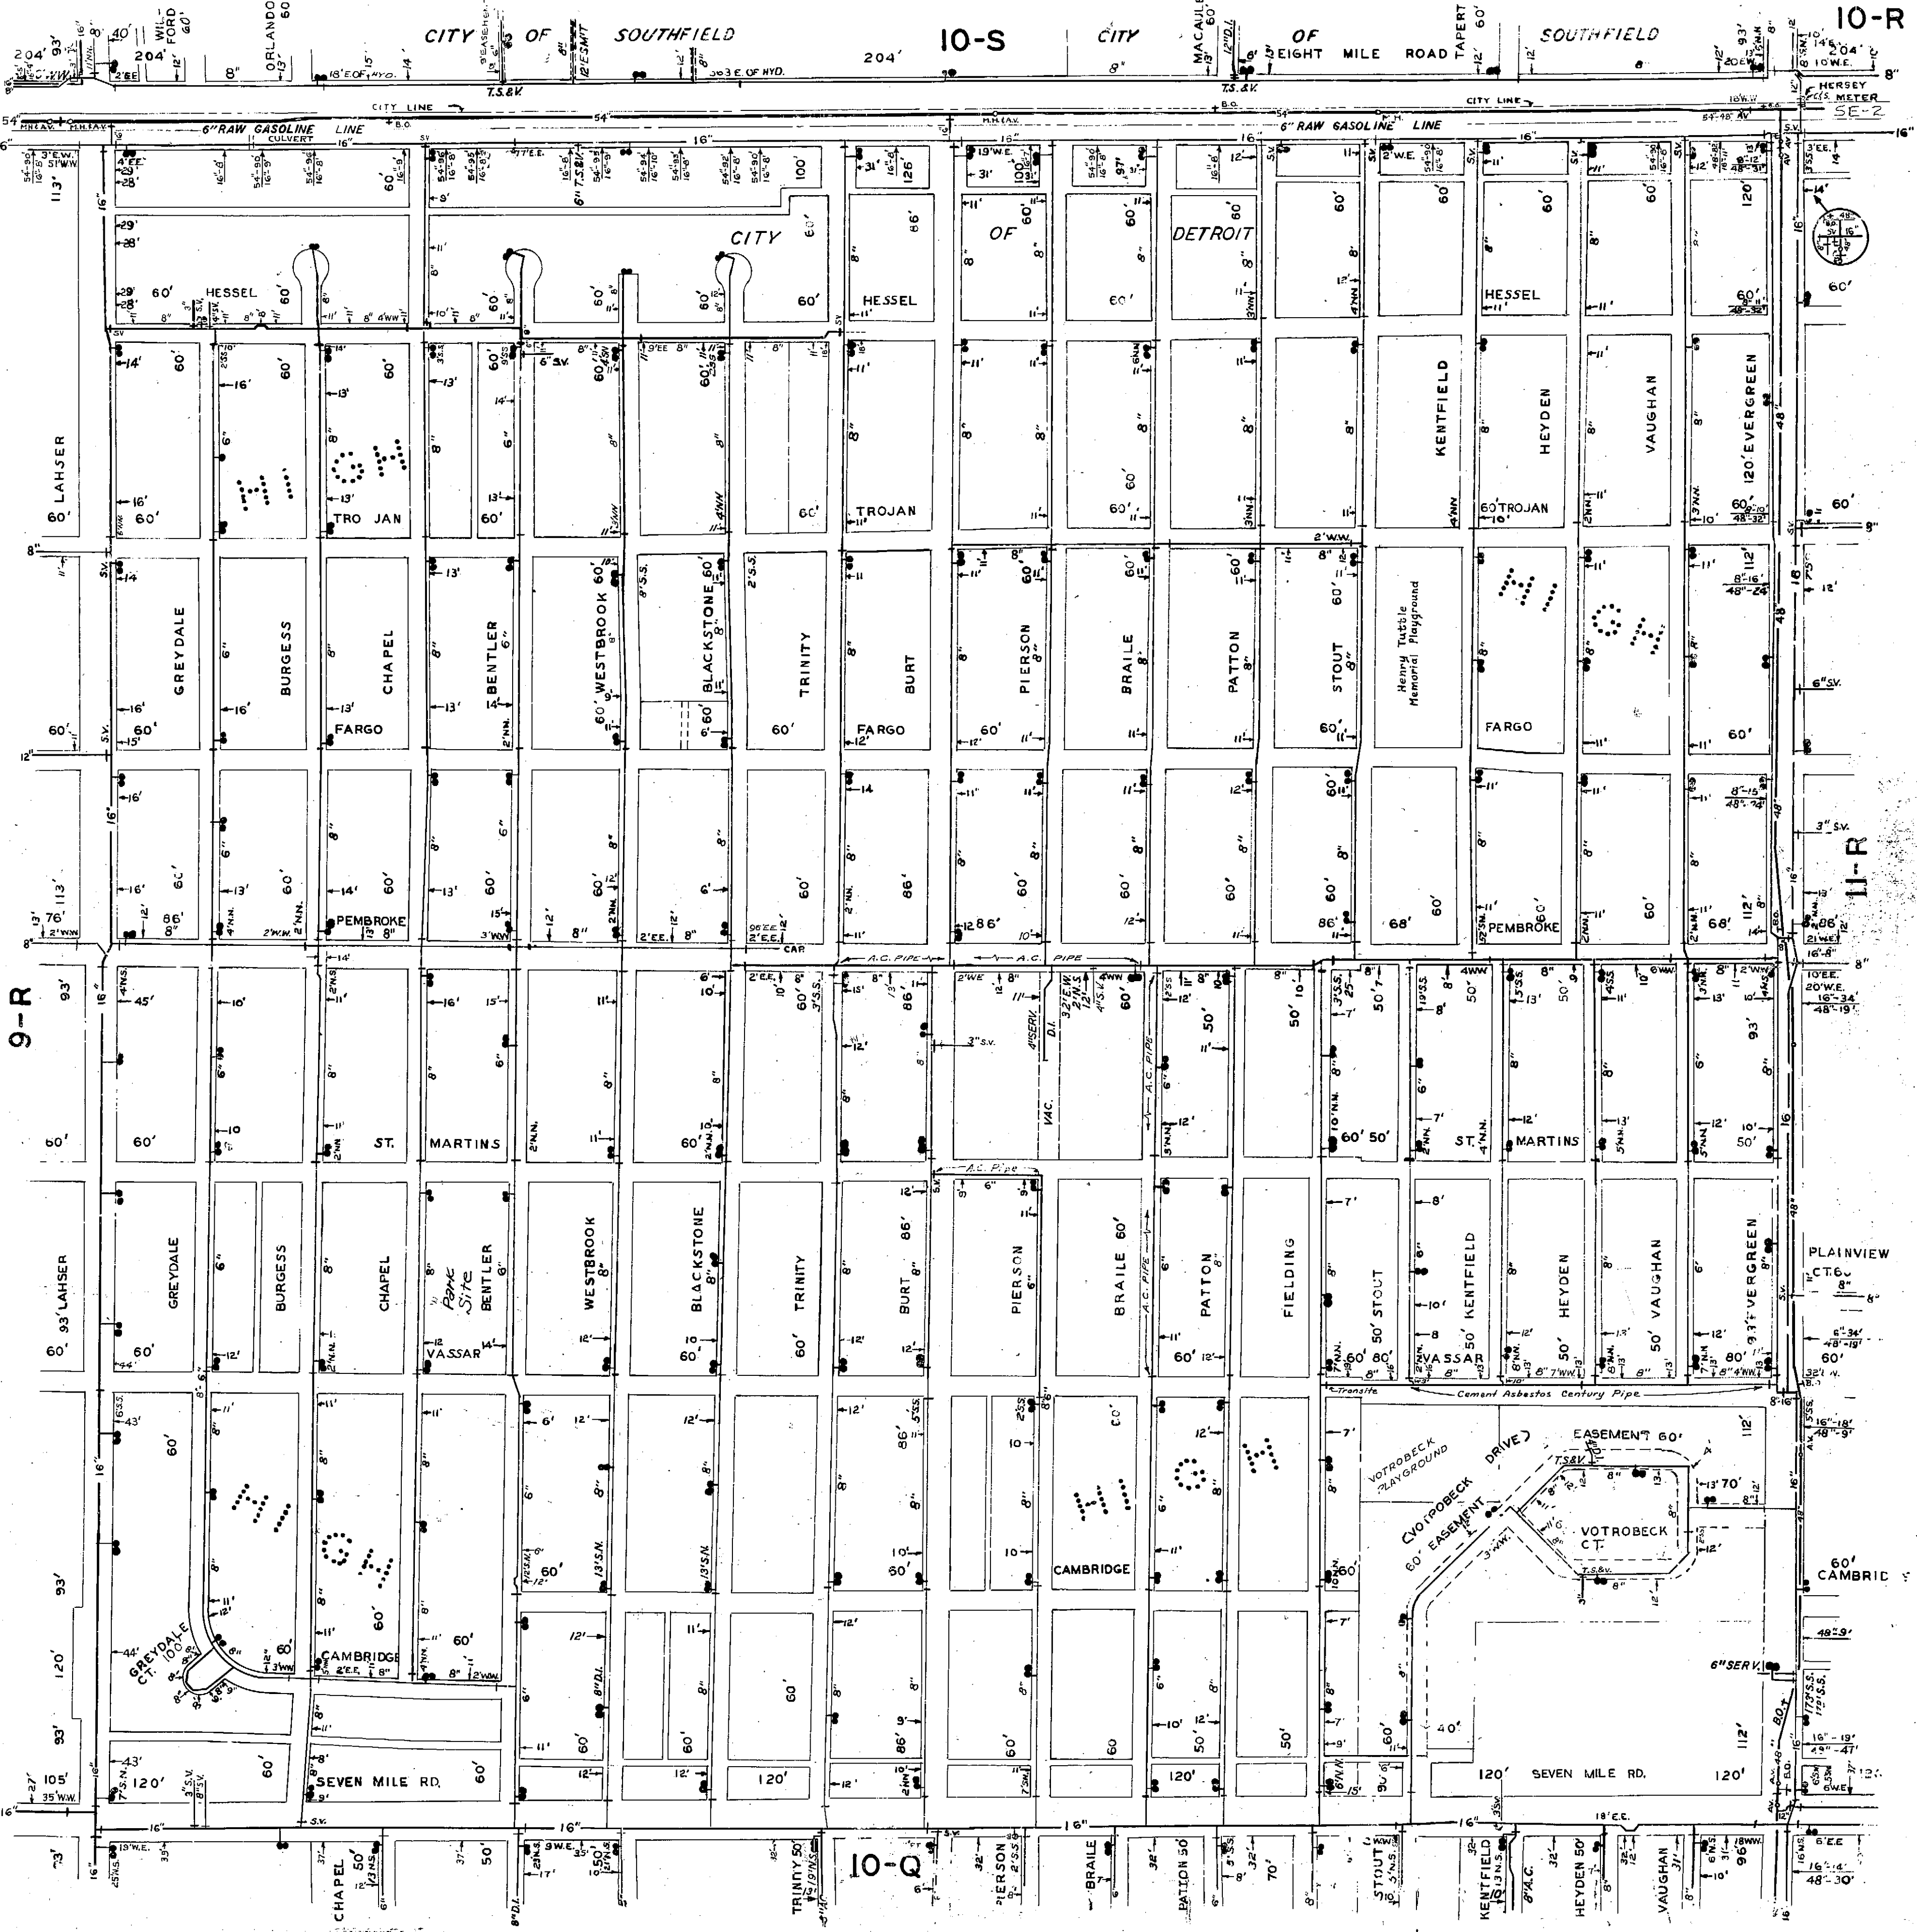

9-R

10-S

11-R

10-R

CITY OF SOUTHFIELD

10-S

CITY

OF EIGHT MILE ROAD TAPERT

SOUTHFIELD

10-R

CITY LINE

CITY LINE

6" RAW GASOLINE LINE

6" RAW GASOLINE LINE

60' HESSEL

60' HESSEL

CITY OF

DETROIT

60' HESSEL

60' HEYDEN

60' VAUGHAN

60' GREYDALE

60' BURGESS

60' CHAPEL

60' BENTLER

60' WESTBROOK

60' BLACKSTONE

60' TRINITY

60' FARGO

60' PIERSON

60' BRAILE

60' PATTON

60' STOUT

Henry Tuttle Memorial Playground

60' FARGO

60' VAUGHAN

60' GREYDALE

60' BURGESS

60' CHAPEL

60' BENTLER

60' WESTBROOK

60' BLACKSTONE

60' TRINITY

60' FARGO

60' PIERSON

60' BRAILE

60' PATTON

60' STOUT

60' FARGO

60' VAUGHAN

60' GREYDALE

60' BURGESS

60' CHAPEL

60' BENTLER

60' WESTBROOK

60' BLACKSTONE

60' TRINITY

60' BURT

60' PIERSON

60' BRAILE

60' PATTON

60' FIELDING

60' STOUT

60' KENTFIELD

60' HEYDEN

60' VAUGHAN

60' EVERGREEN

60' GREYDALE

60' CAMBRIDGE

60' SEVEN MILE RD.

60' WESTBROOK

60' BLACKSTONE

60' TRINITY

60' BURT

60' PIERSON

60' BRAILE

60' PATTON

60' FIELDING

60' STOUT

60' KENTFIELD

60' HEYDEN

60' VAUGHAN

60' EVERGREEN

60' CHAPEL

60' SEVEN MILE RD.

60' TRINITY

60' WESTBROOK

60' BLACKSTONE

60' TRINITY

60' PIERSON

60' BRAILE

60' PATTON

60' STOUT

60' KENTFIELD

60' HEYDEN

60' VAUGHAN

60' EVERGREEN

10-R


PLAINVIEW

60' CAMBRIDGE

6" SERV.

60' EVERGREEN

HERSEY METER SE-2

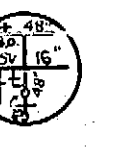

11-R

PLAINVIEW

60' CAMBRIDGE

6" SERV.

60' EVERGREEN