

10-K

112-K

REVISED THROUGH 03-94
CHECKED BY N.L.-A.W.-E.B.


CITY OF DETROIT

TWP.

OLD COLONY RD.

DEARBORN

EVERGREEN RD.

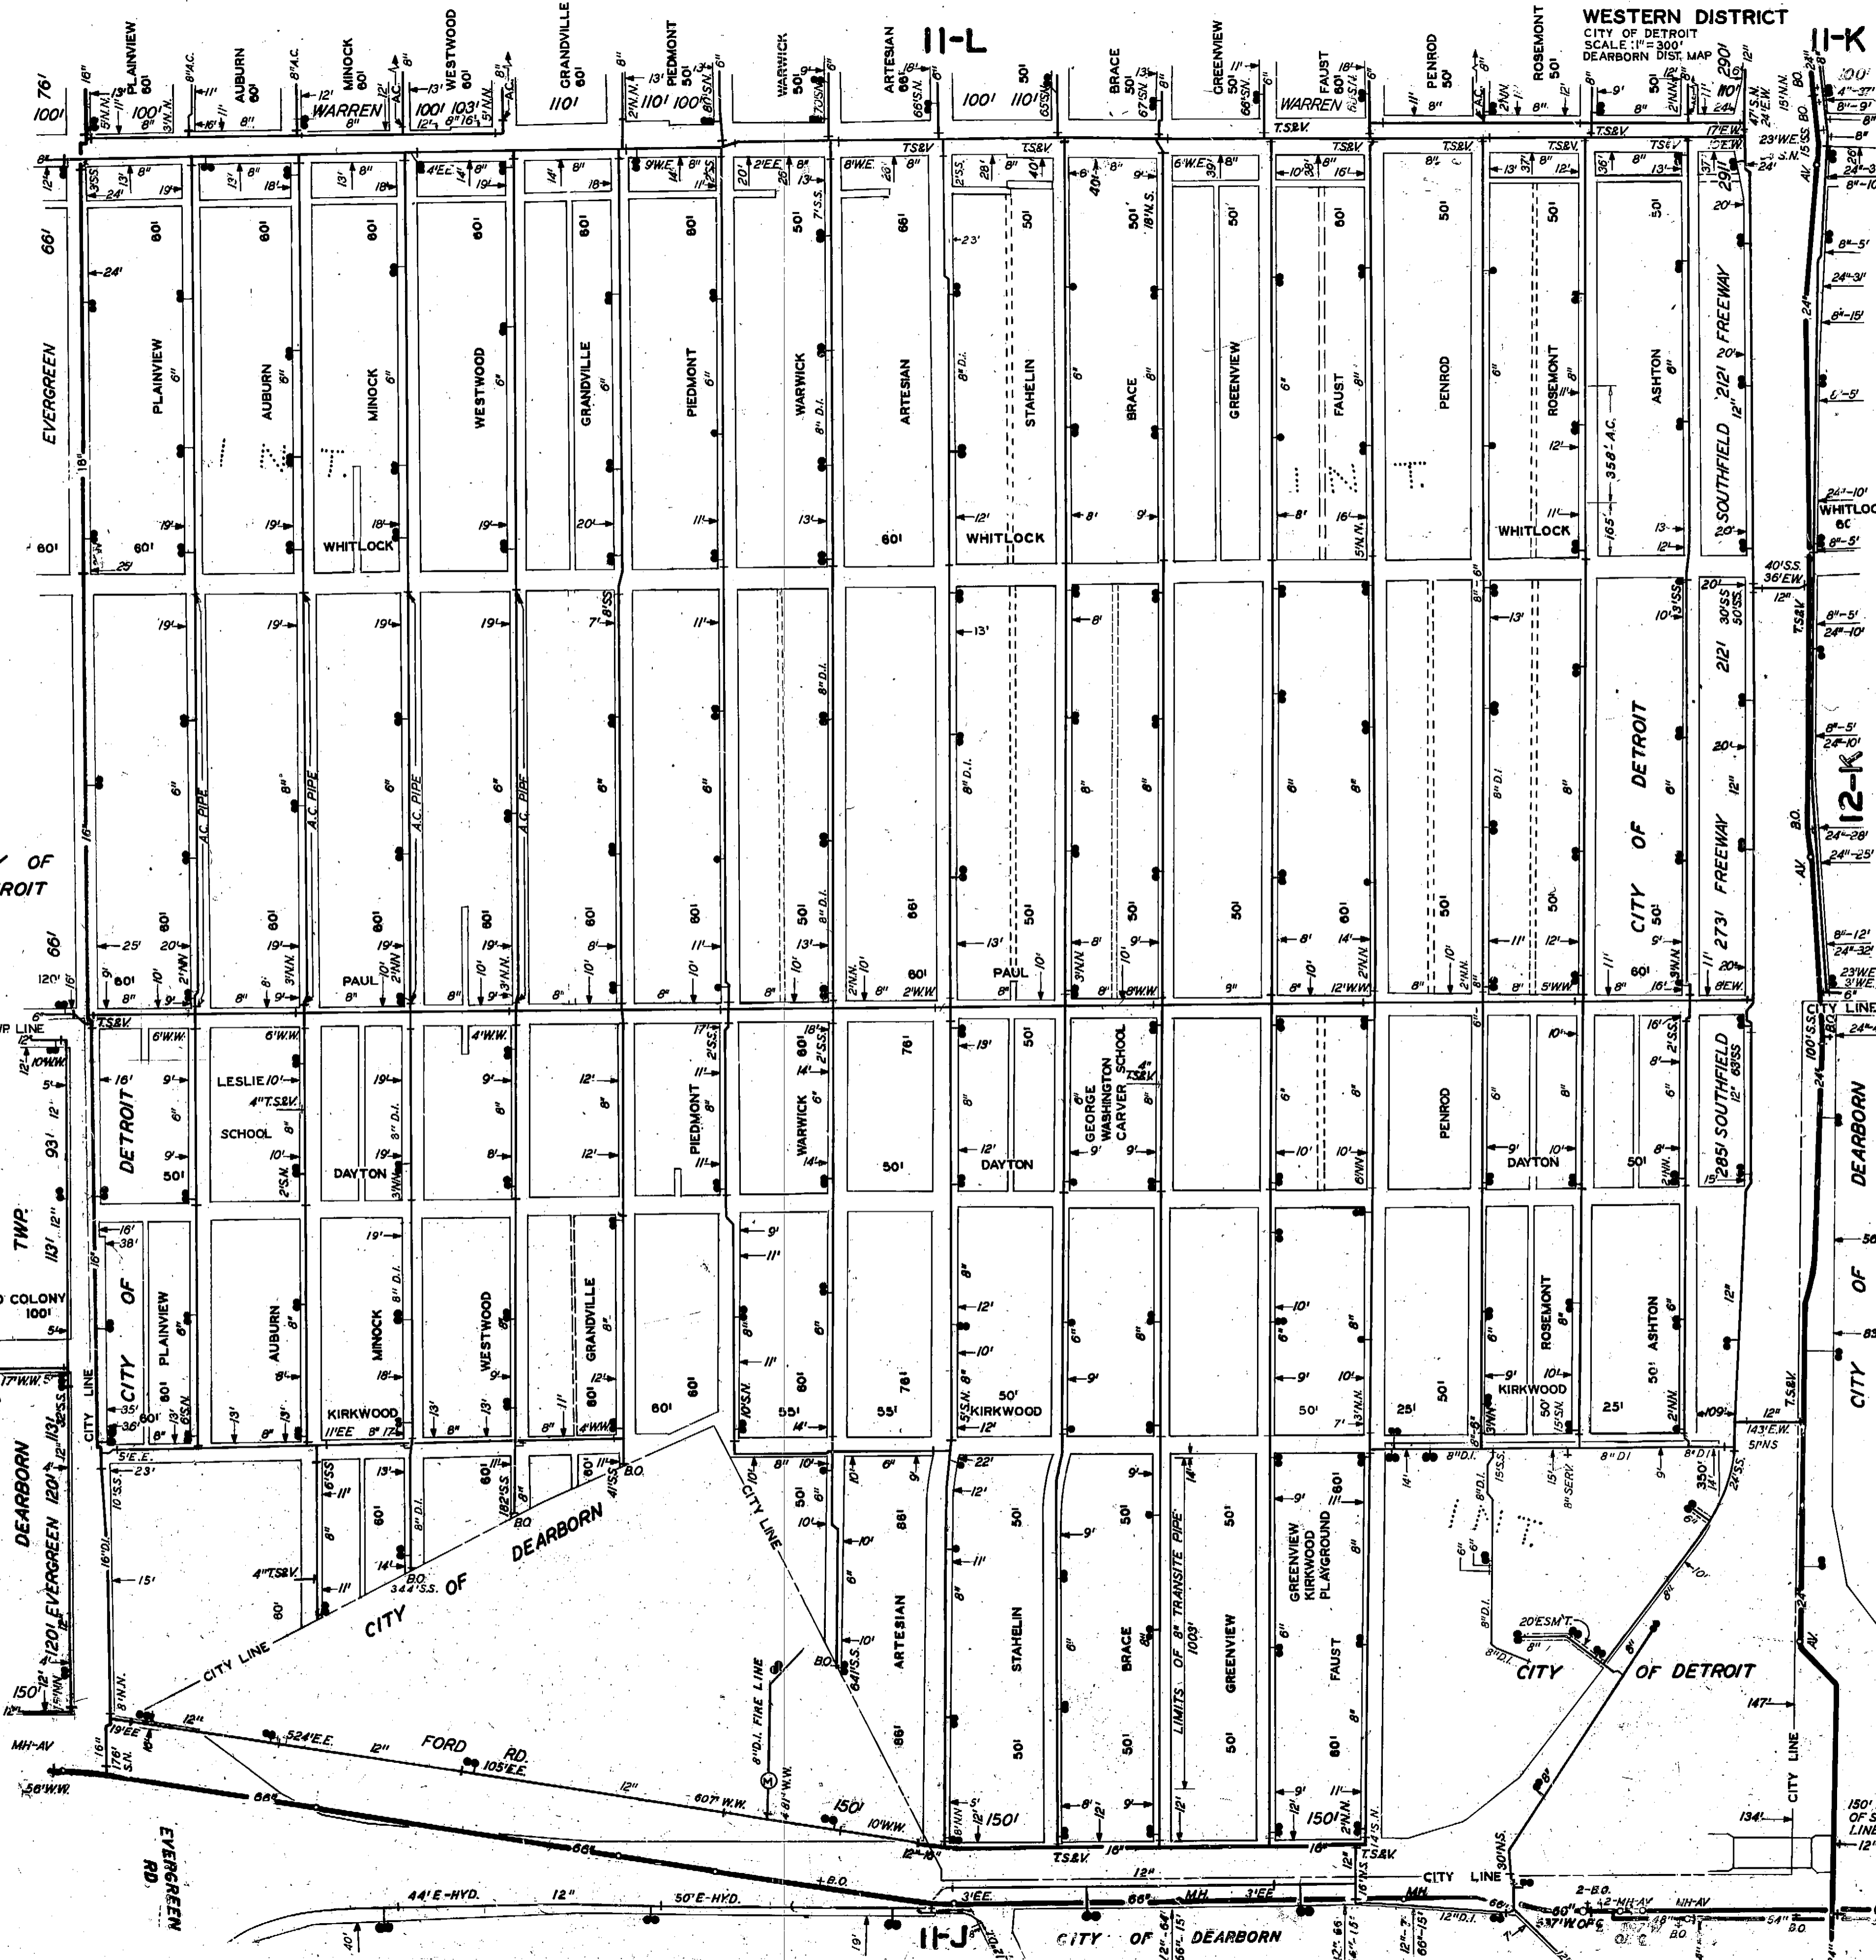

DEARBORN

CITY OF DEARBORN

CITY OF DETROIT

CITY OF DETROIT

CITY OF DEARBORN