


REVISED THRU: 8-00
CHECKED BY: NL

10-L

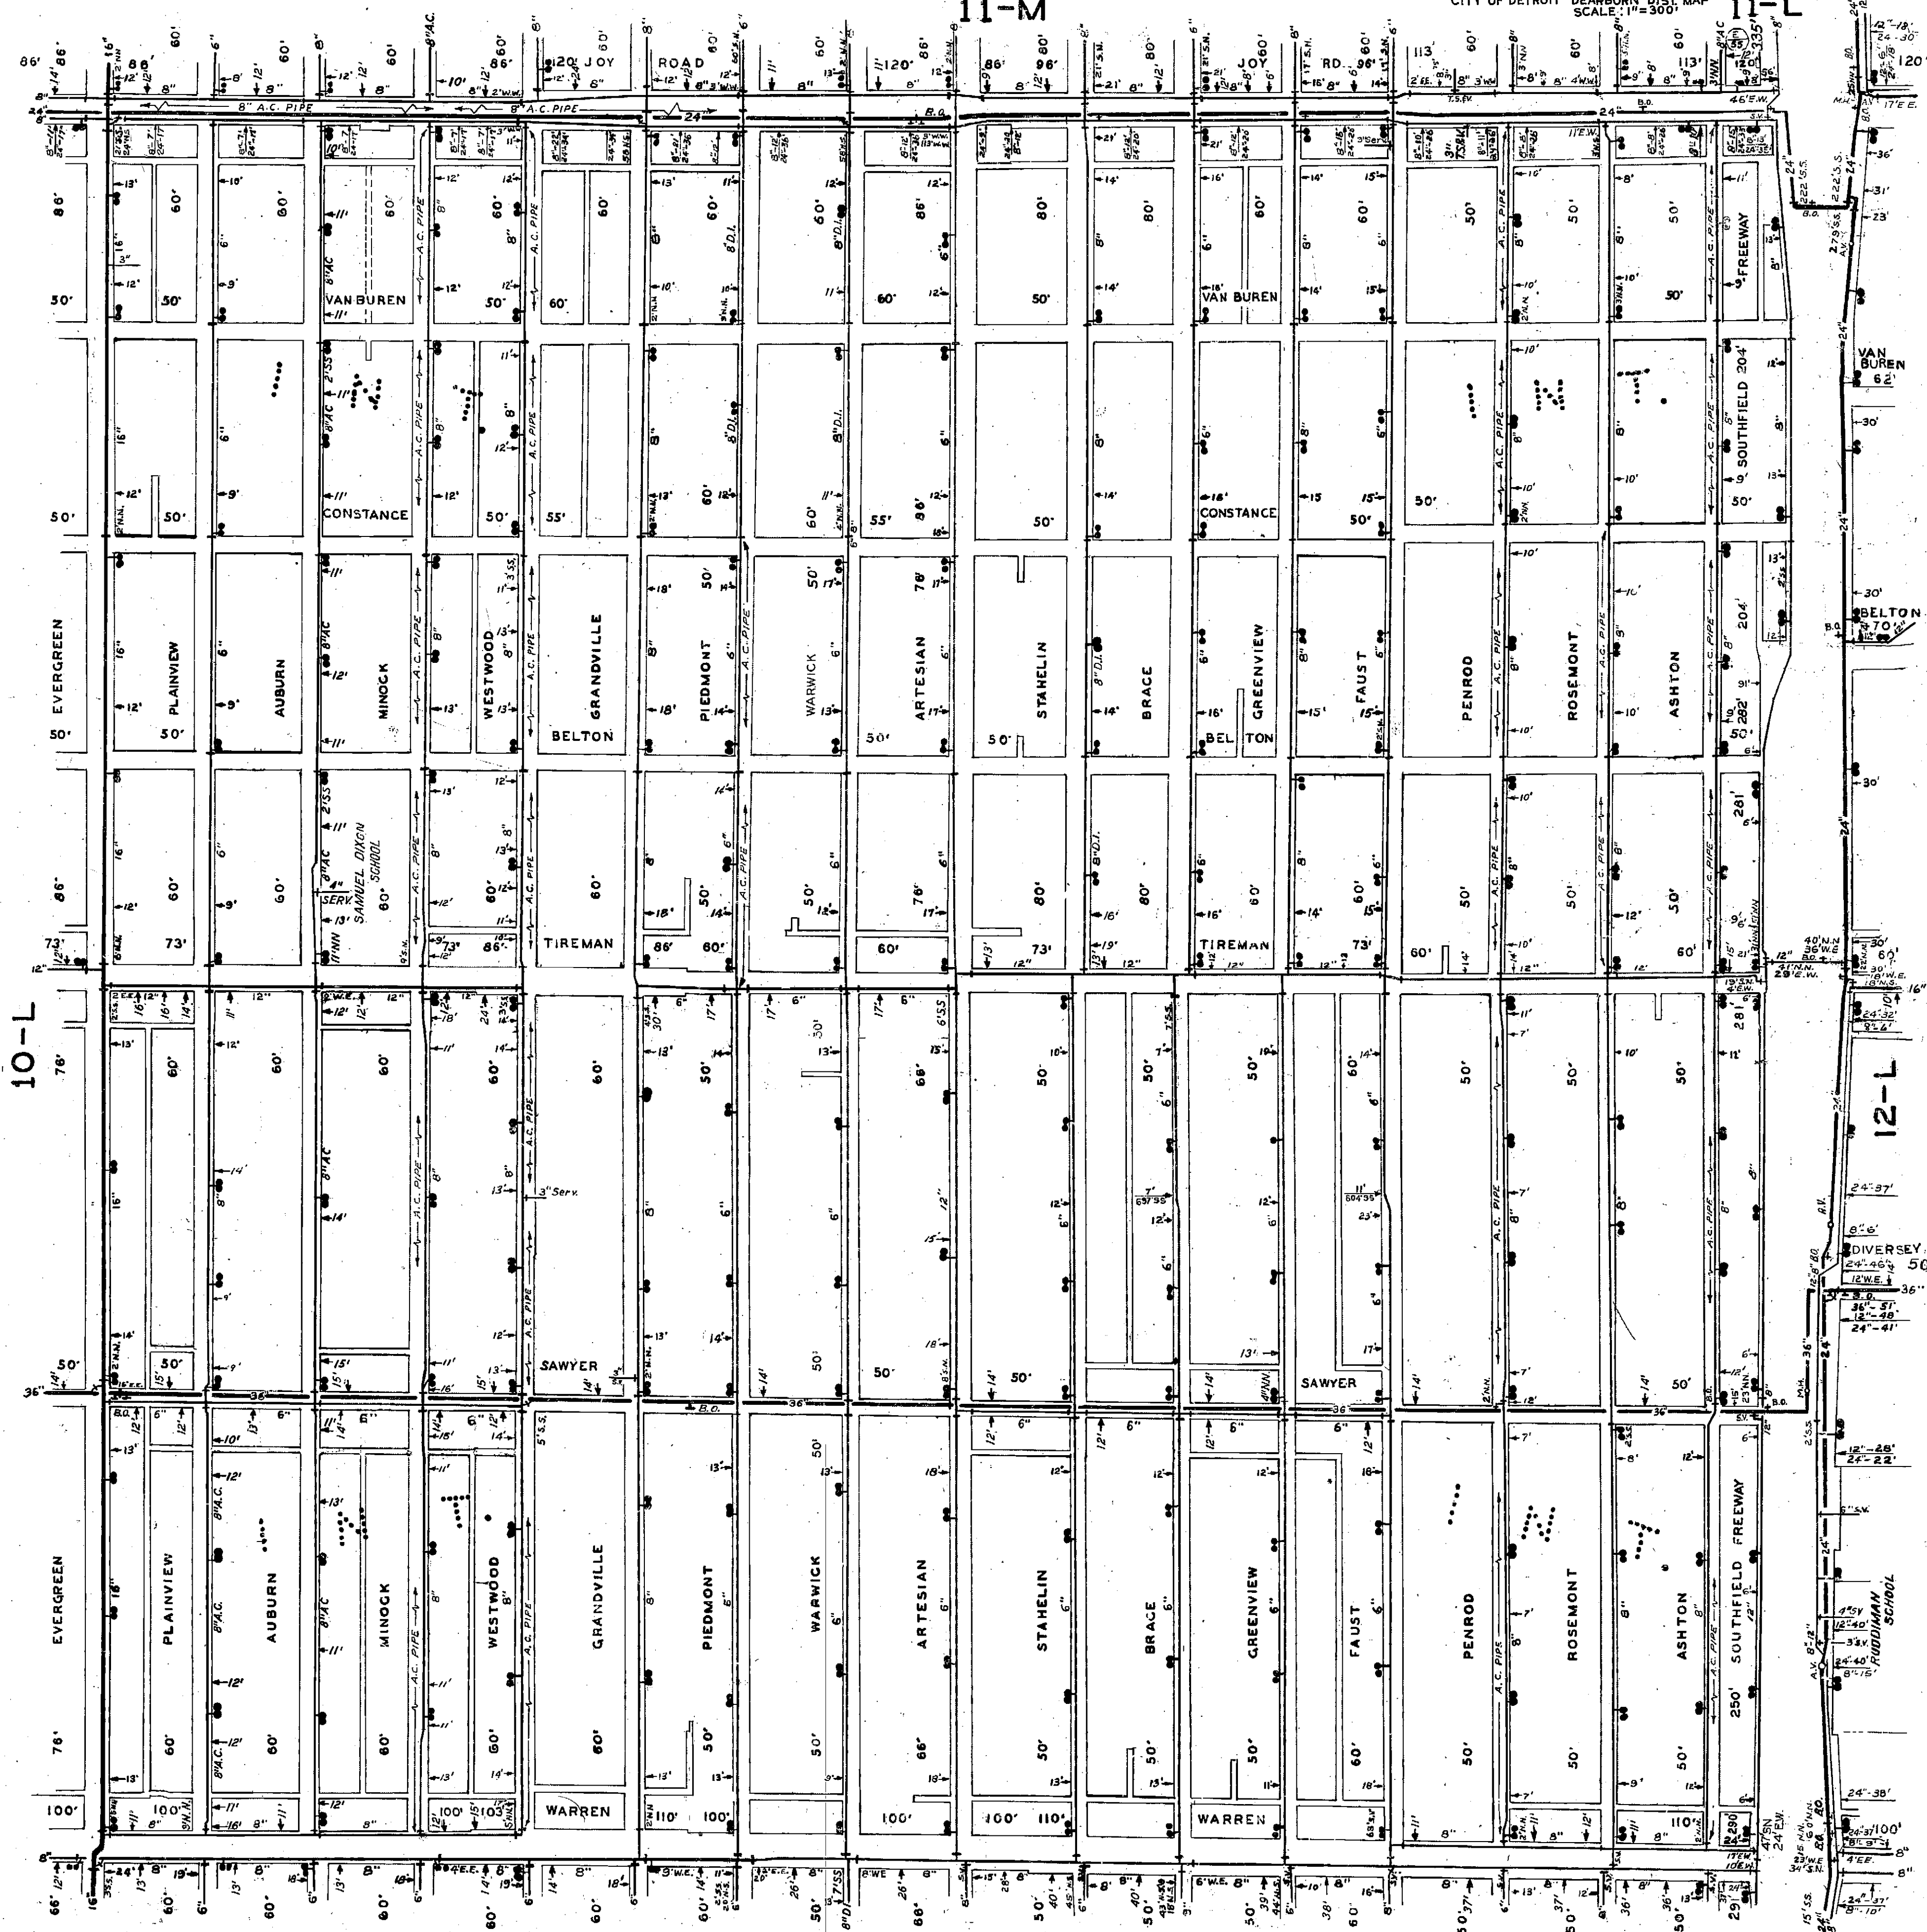

11-K

12-L

CITY OF DETROIT DEARBORN DIST. MAP
SCALE: 1"=300'

11-M

10-L

RIDDIMAN SCHOOL

DIVERSEY

BELTON

VAN BUREN

12-L