


REVISED THRU: 6-90
CHECKED BY: N.L., G.J.

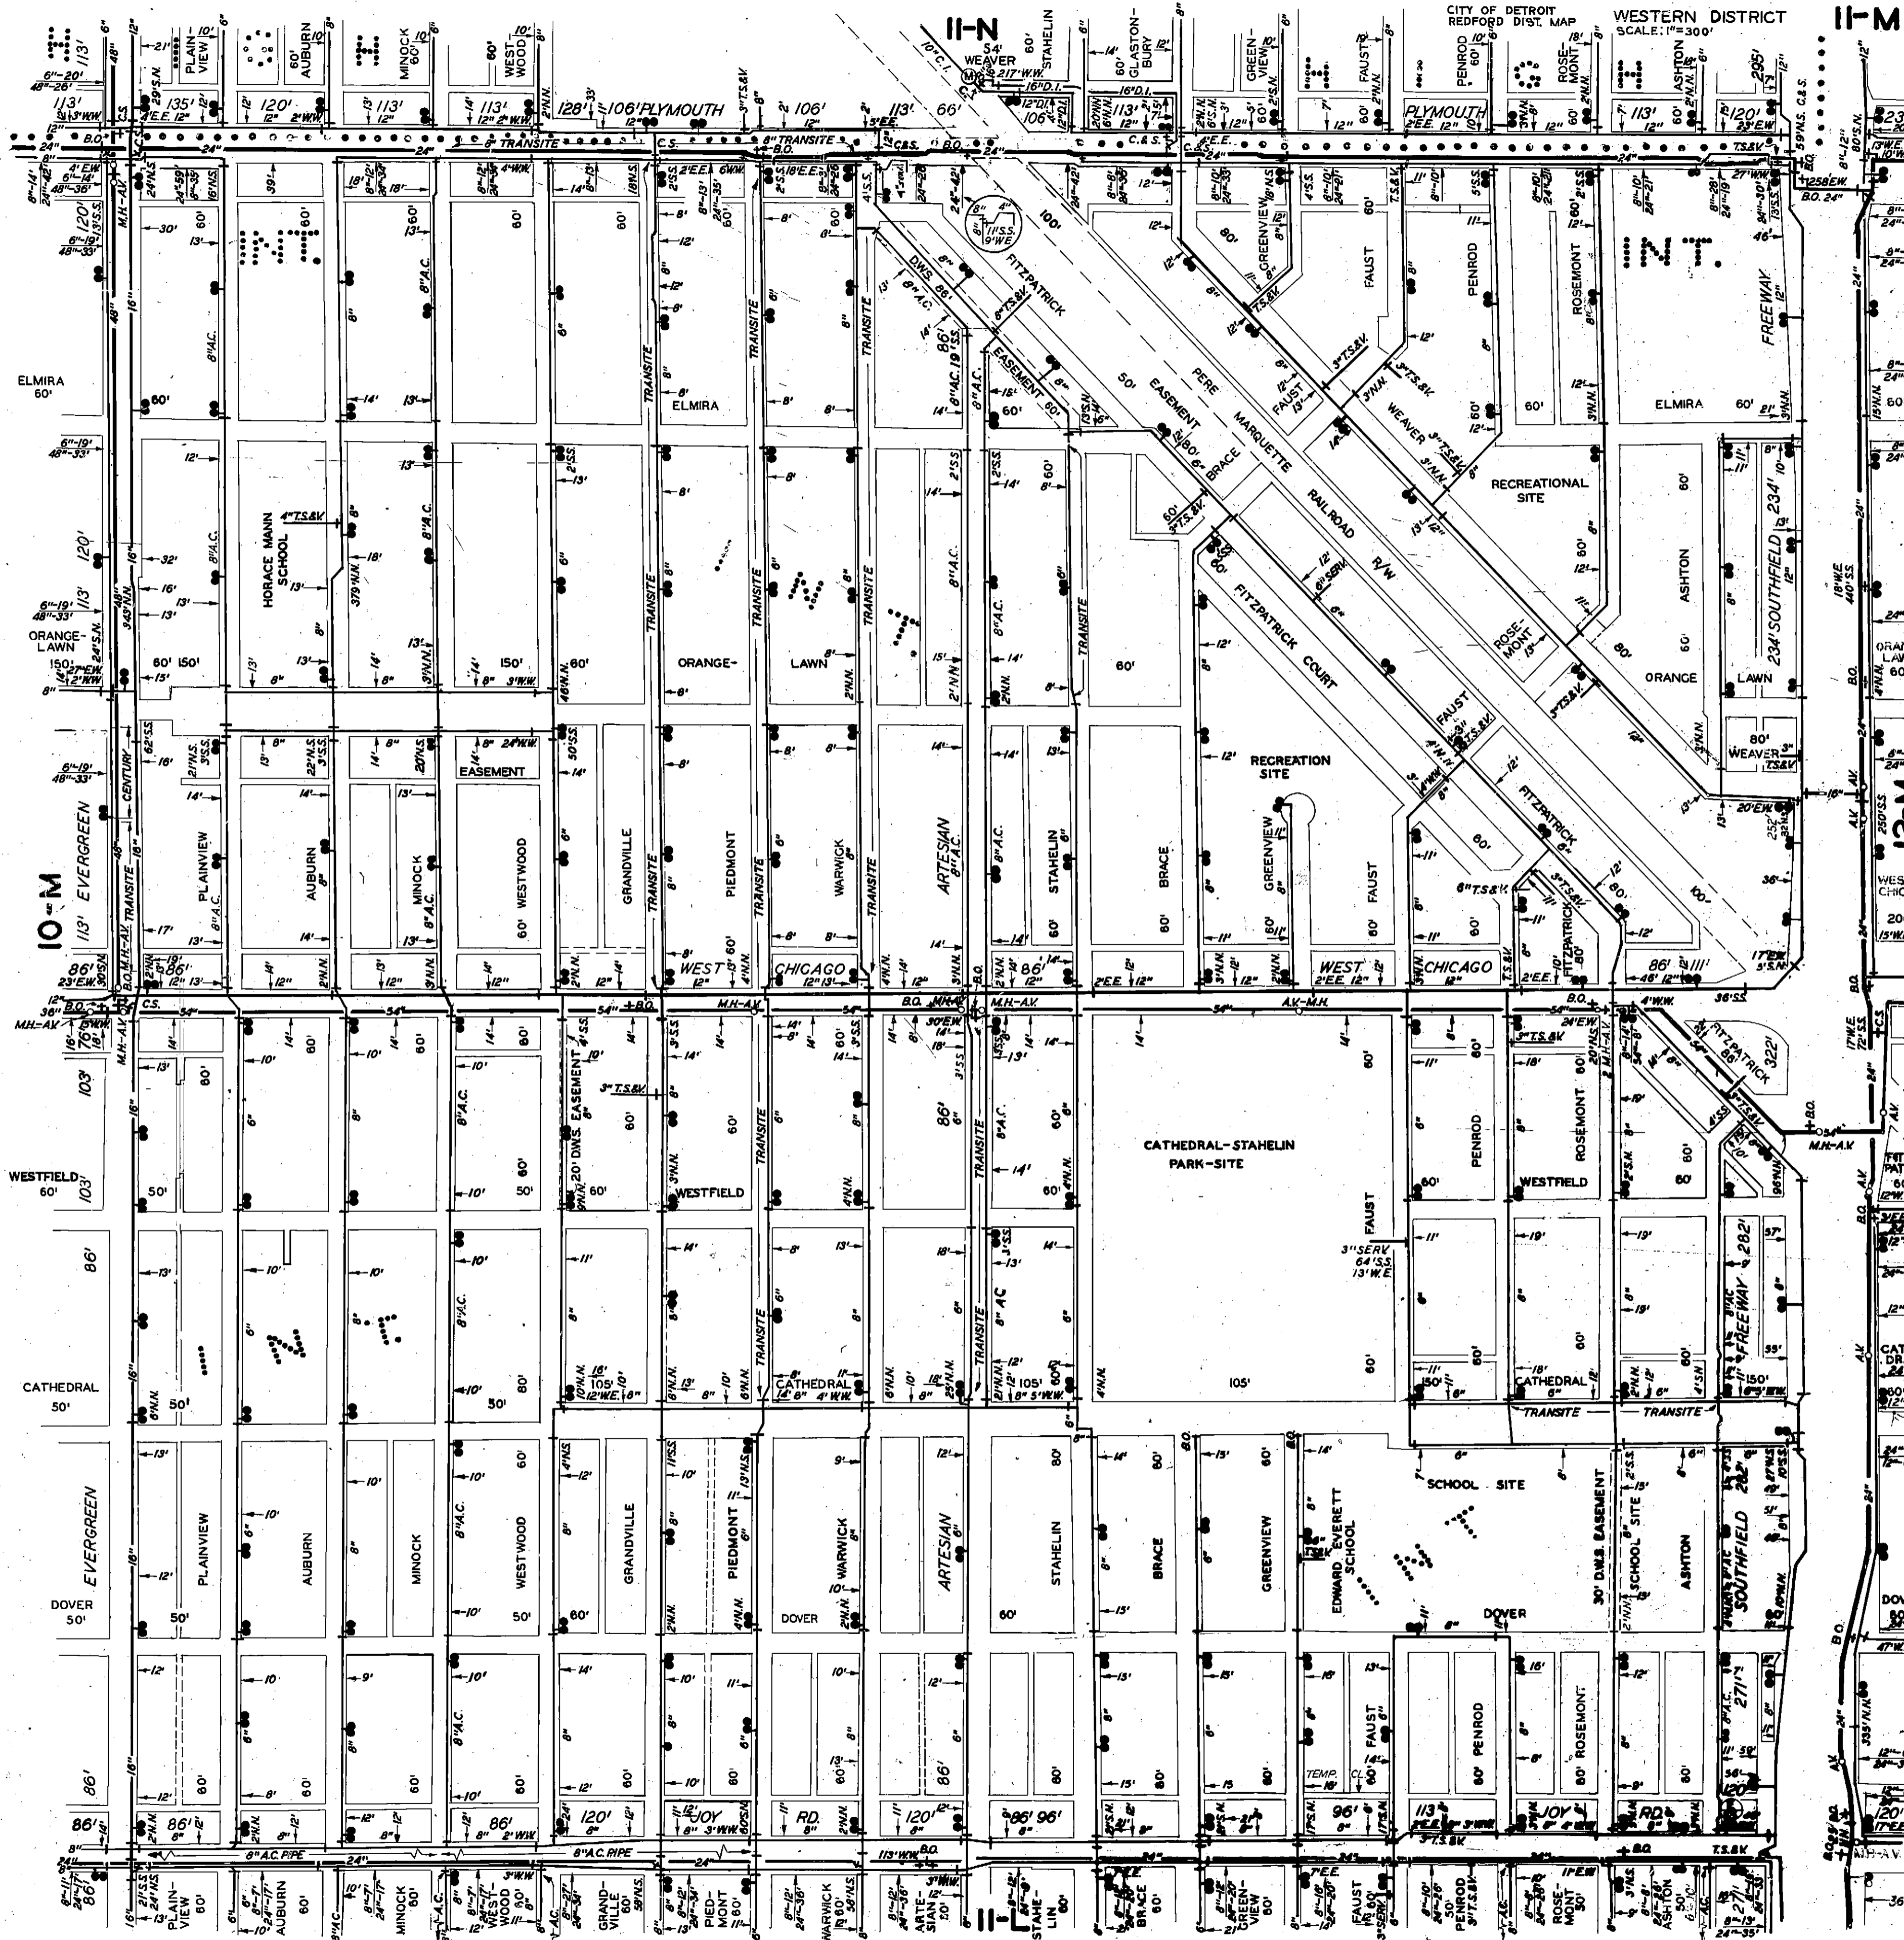

10-M

12-M

11-M

SCALE: 1"=300'

WESTERN DISTRICT

CITY OF DETROIT
REDFORD DIST. MAP