


REVISED THRU: 10-68  
CHECKED BY: N.L.-AW

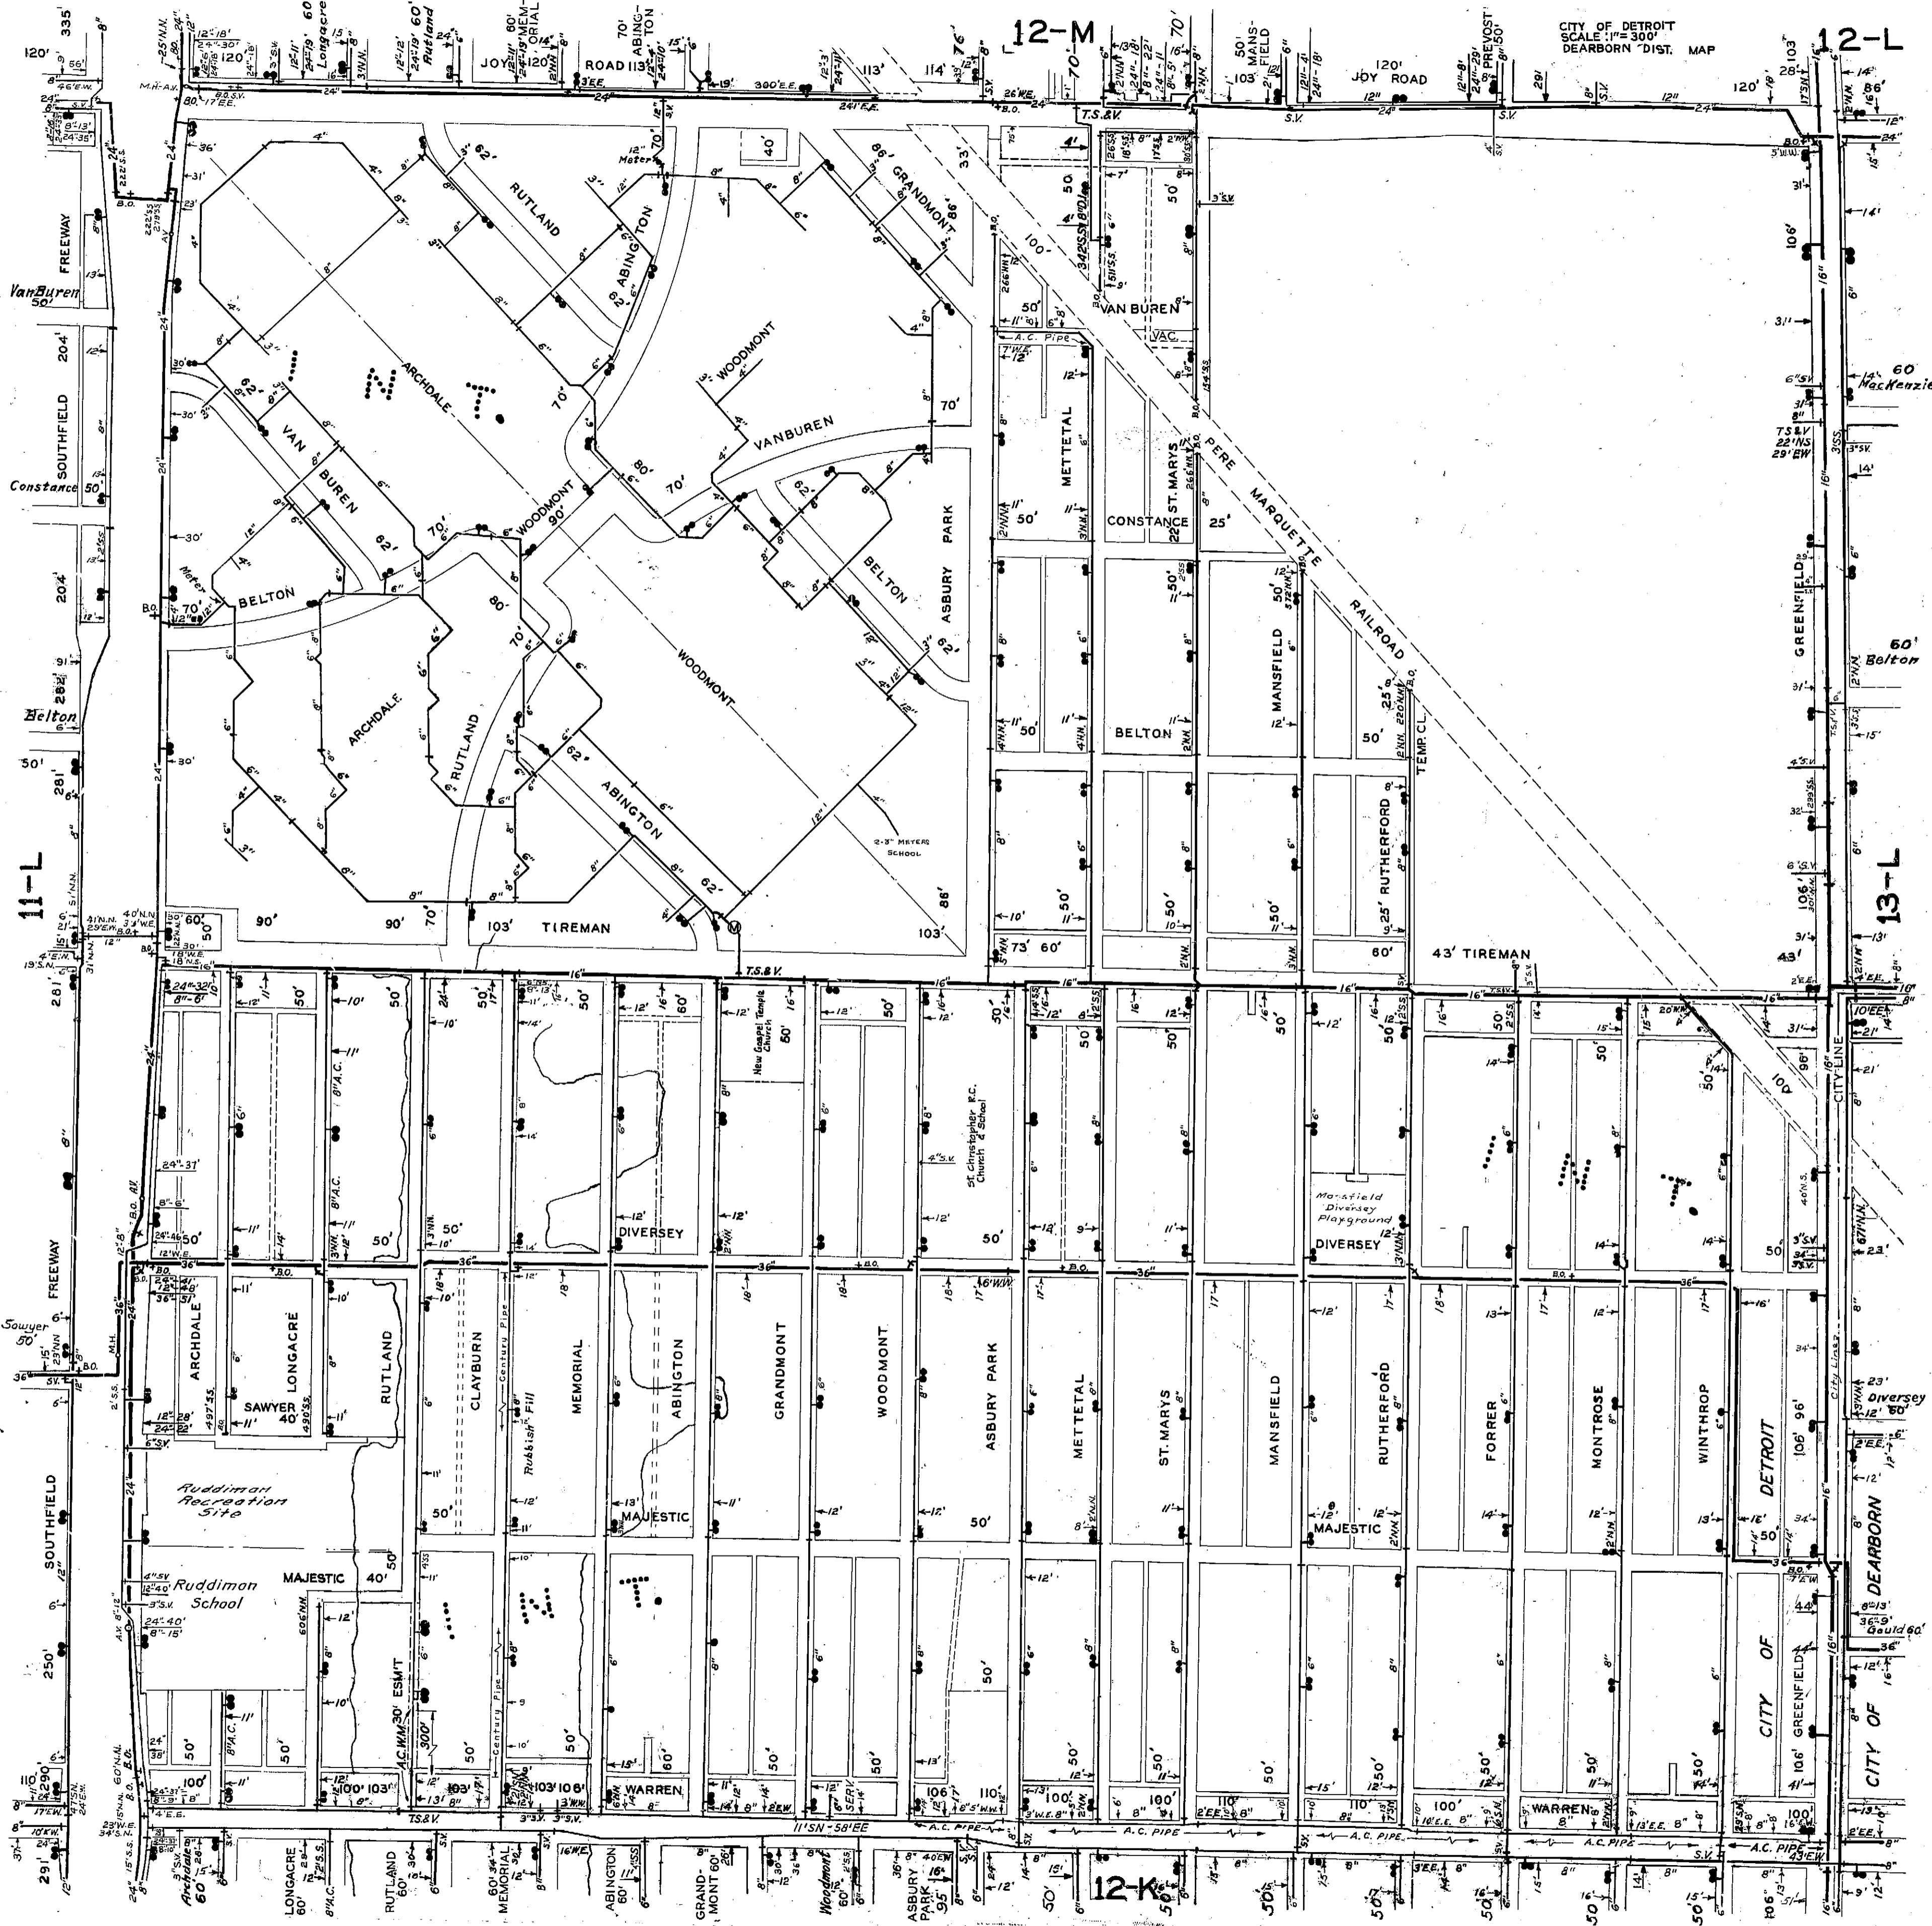

12-M

12-L

11-L

13-L

12-K

CITY OF DETROIT  
SCALE: 1" = 300'  
DEARBORN DIST. MAP