


REVISED THRU: 6-89
CHECKED BY: N.L.

Detroit Water and Sewerage Department
Historical Maps Are
not Updated

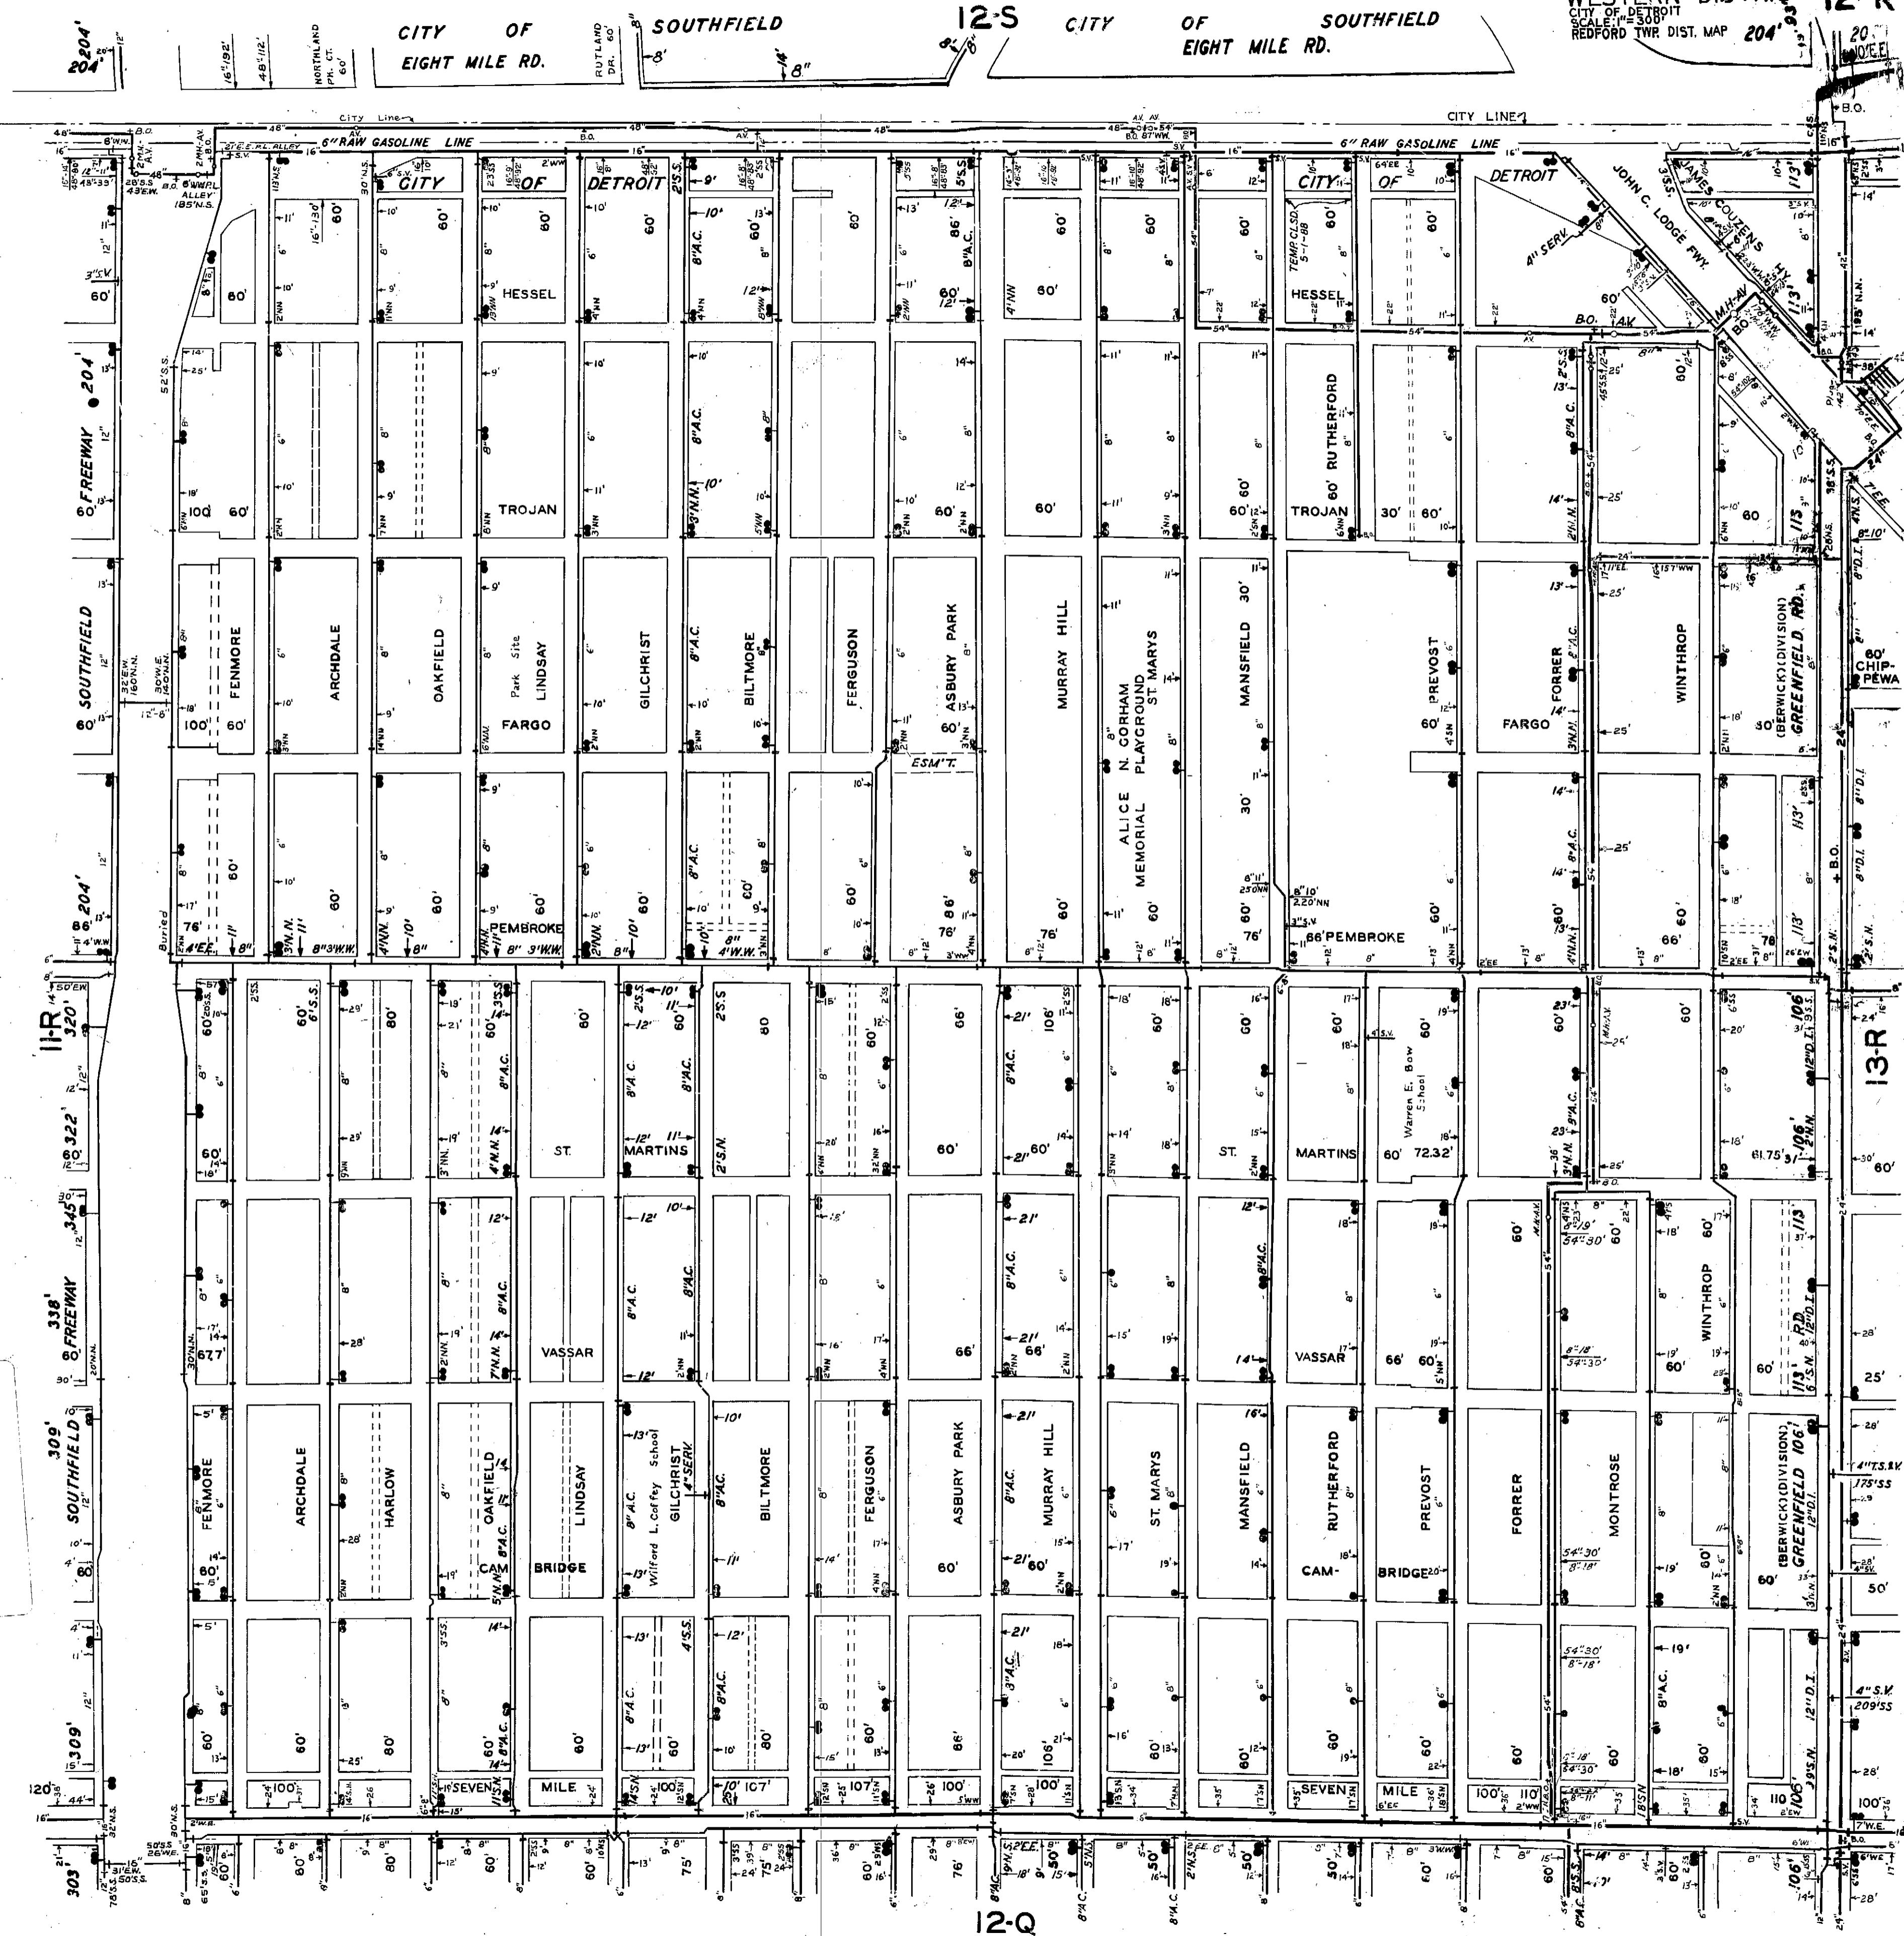

204'

16'192'
49'12'
NORTHLAND
PK. CT.
60'

CITY OF
EIGHT MILE RD.

RUTLAND
DR.
60'

SOUTHFIELD

12'S CITY OF SOUTHFIELD
EIGHT MILE RD.

CITY OF DETROIT
SCALE: 1"=500'
REDFORD TWR. DIST. MAP 204'

20'
MOVE

11-R

338'

309'

309'

309'

13-R

106'

12-R