


Revised 1962-63
March 1

CITY OF DEARBORN 12-K CITY OF DETROIT

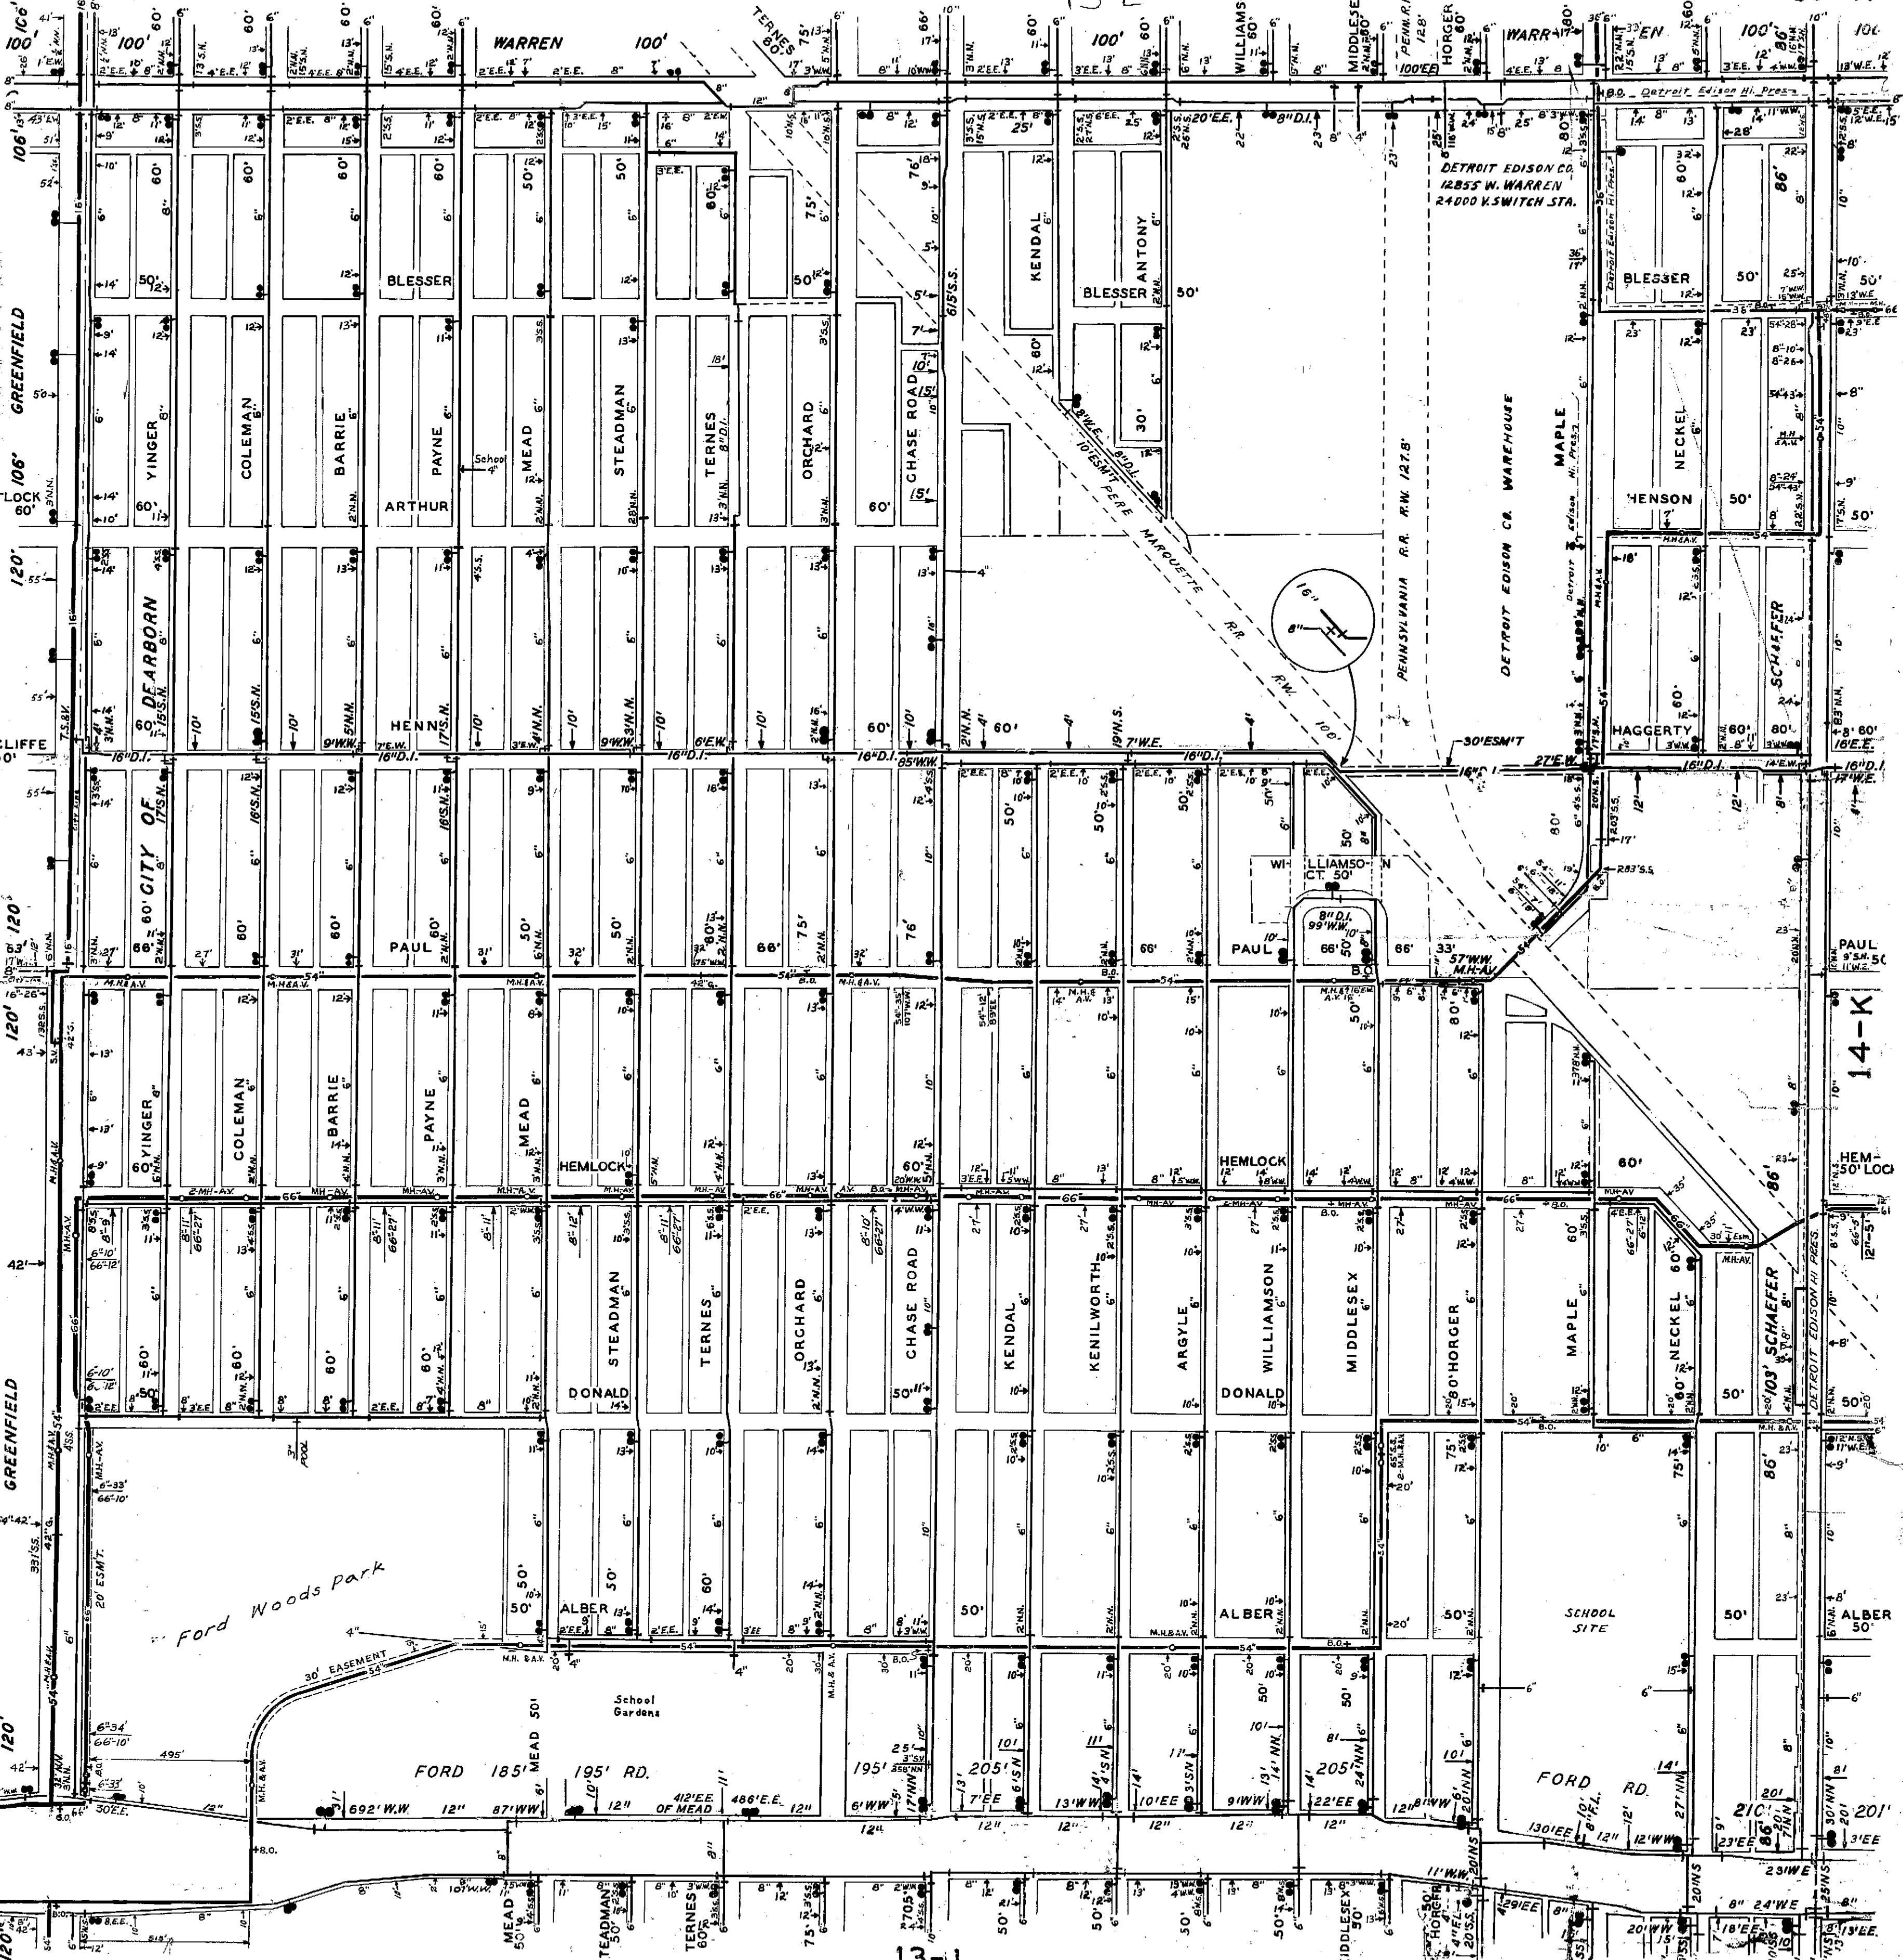

REVISED THRU: 4-88
CHECKED BY: N.L.-G.J.

14-K

13-L