


REVISED THRU 9-92
CHECKED BY N.L., G.J.

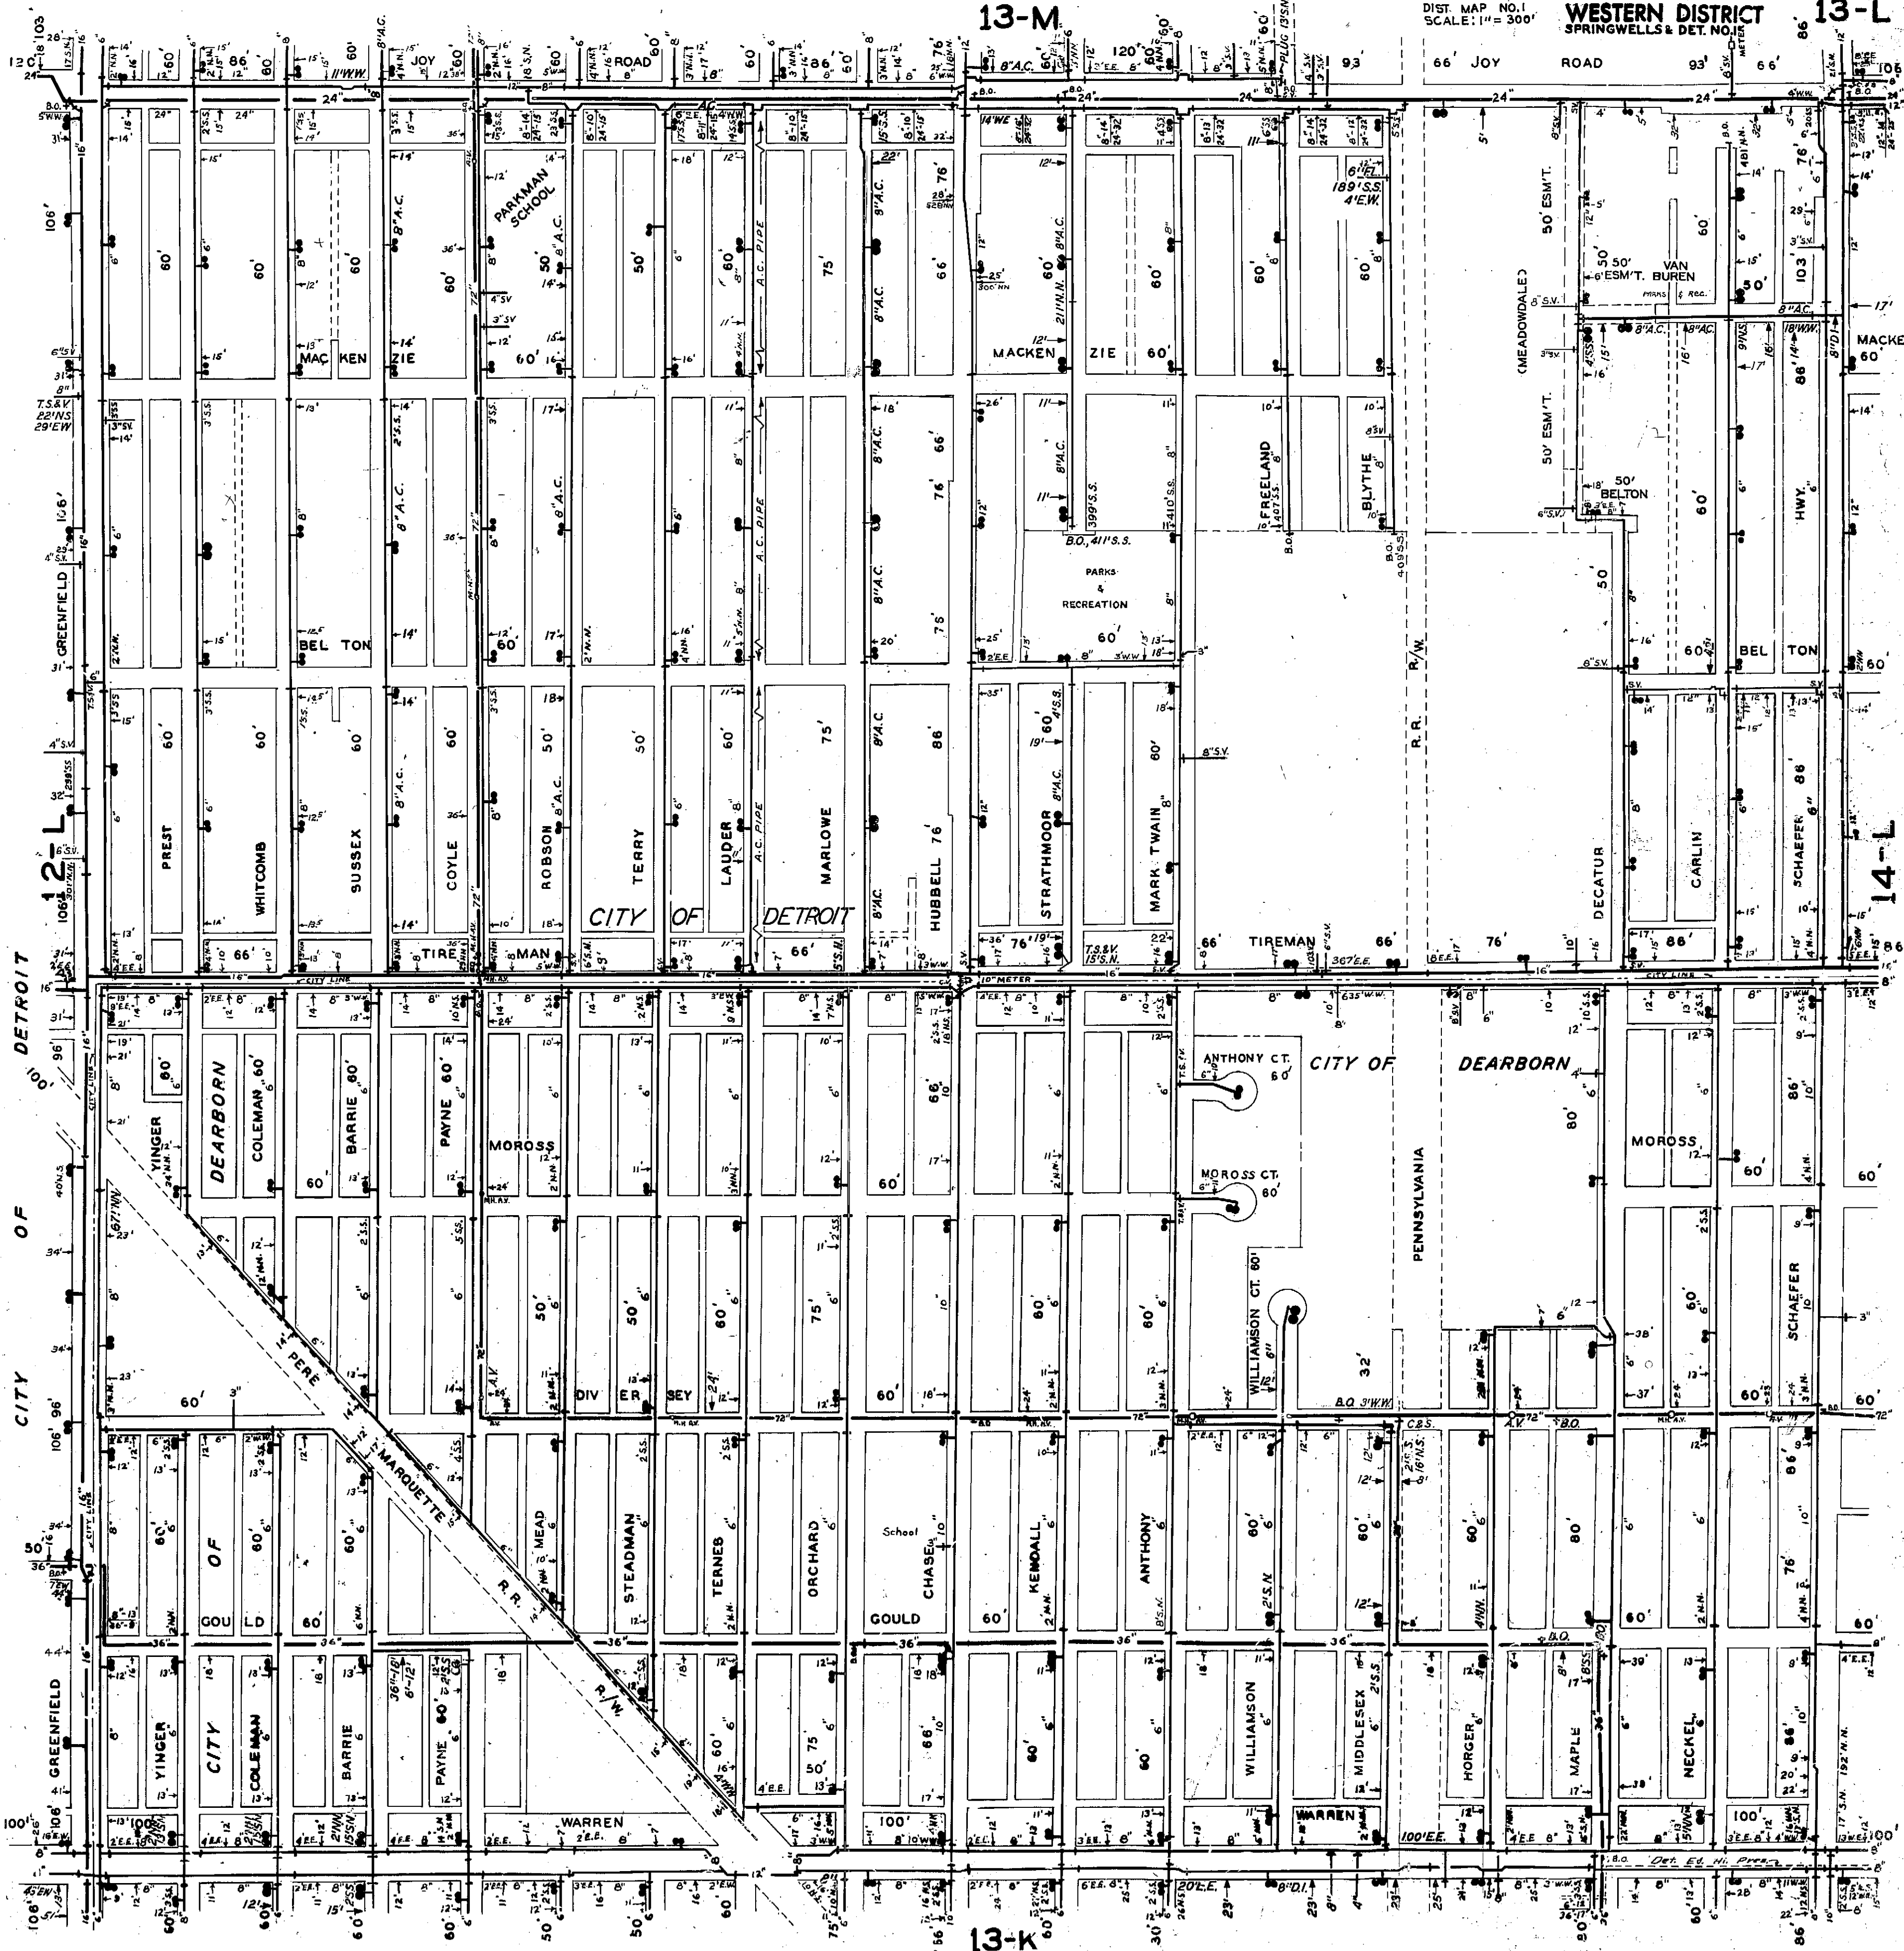

13-M

DIST. MAP NO. 1
SCALE: 1" = 300'
WESTERN DISTRICT
SPRINGWELLS & DET. NO. 13-L

CITY OF DETROIT

CITY OF DEARBORN

13-K

14-L