


REVISED THRU-4-66  
CHECKED BY N.L.-G.J.

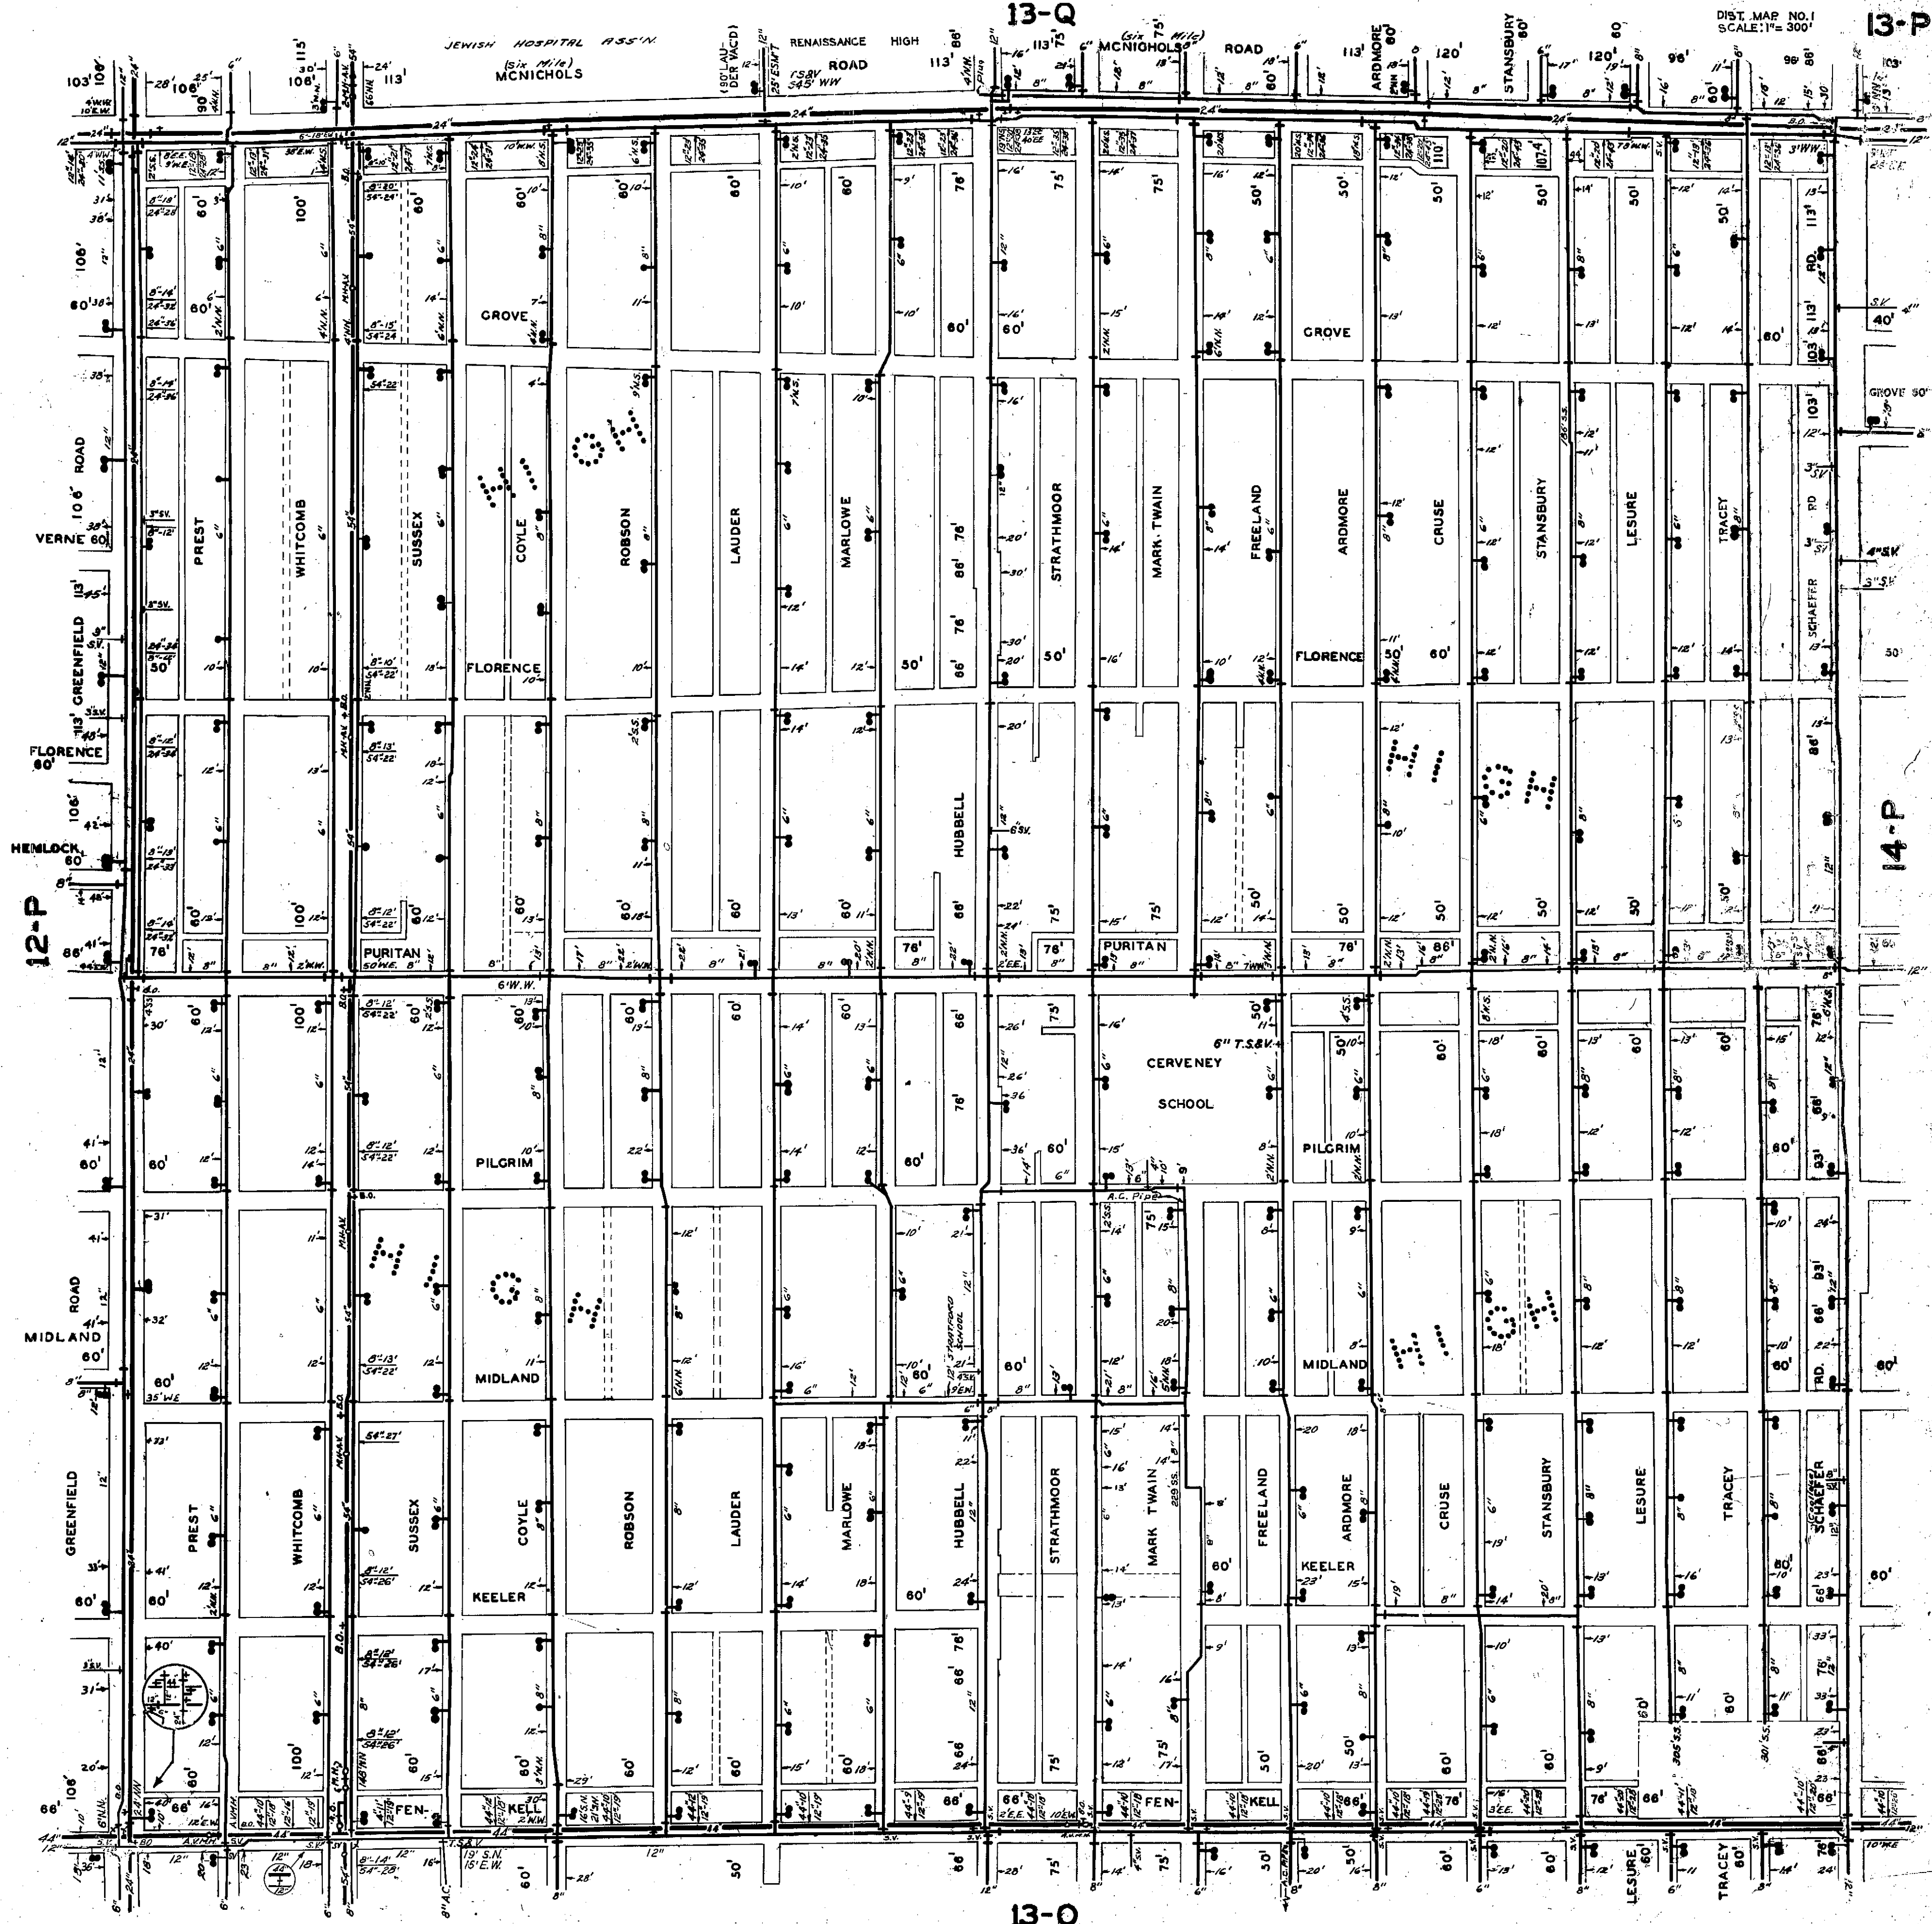

JEWISH HOSPITAL 135° 15' N  
(Six Mile)  
MCNICHOLS

RENAISSANCE HIGH  
ROAD  
135° 15' N  
S45° W W

13-Q

DIST. MAP NO. 1  
SCALE: 1" = 300'

13-P

VERNE ROAD  
106' ROAD

FLORENCE  
106' ROAD

HENLOCH  
106' ROAD

MIDLAND ROAD  
60'

GREENFIELD ROAD  
12'

13-O

14-P