


EIGHT MILE RD.

EIGHT MILE RD.

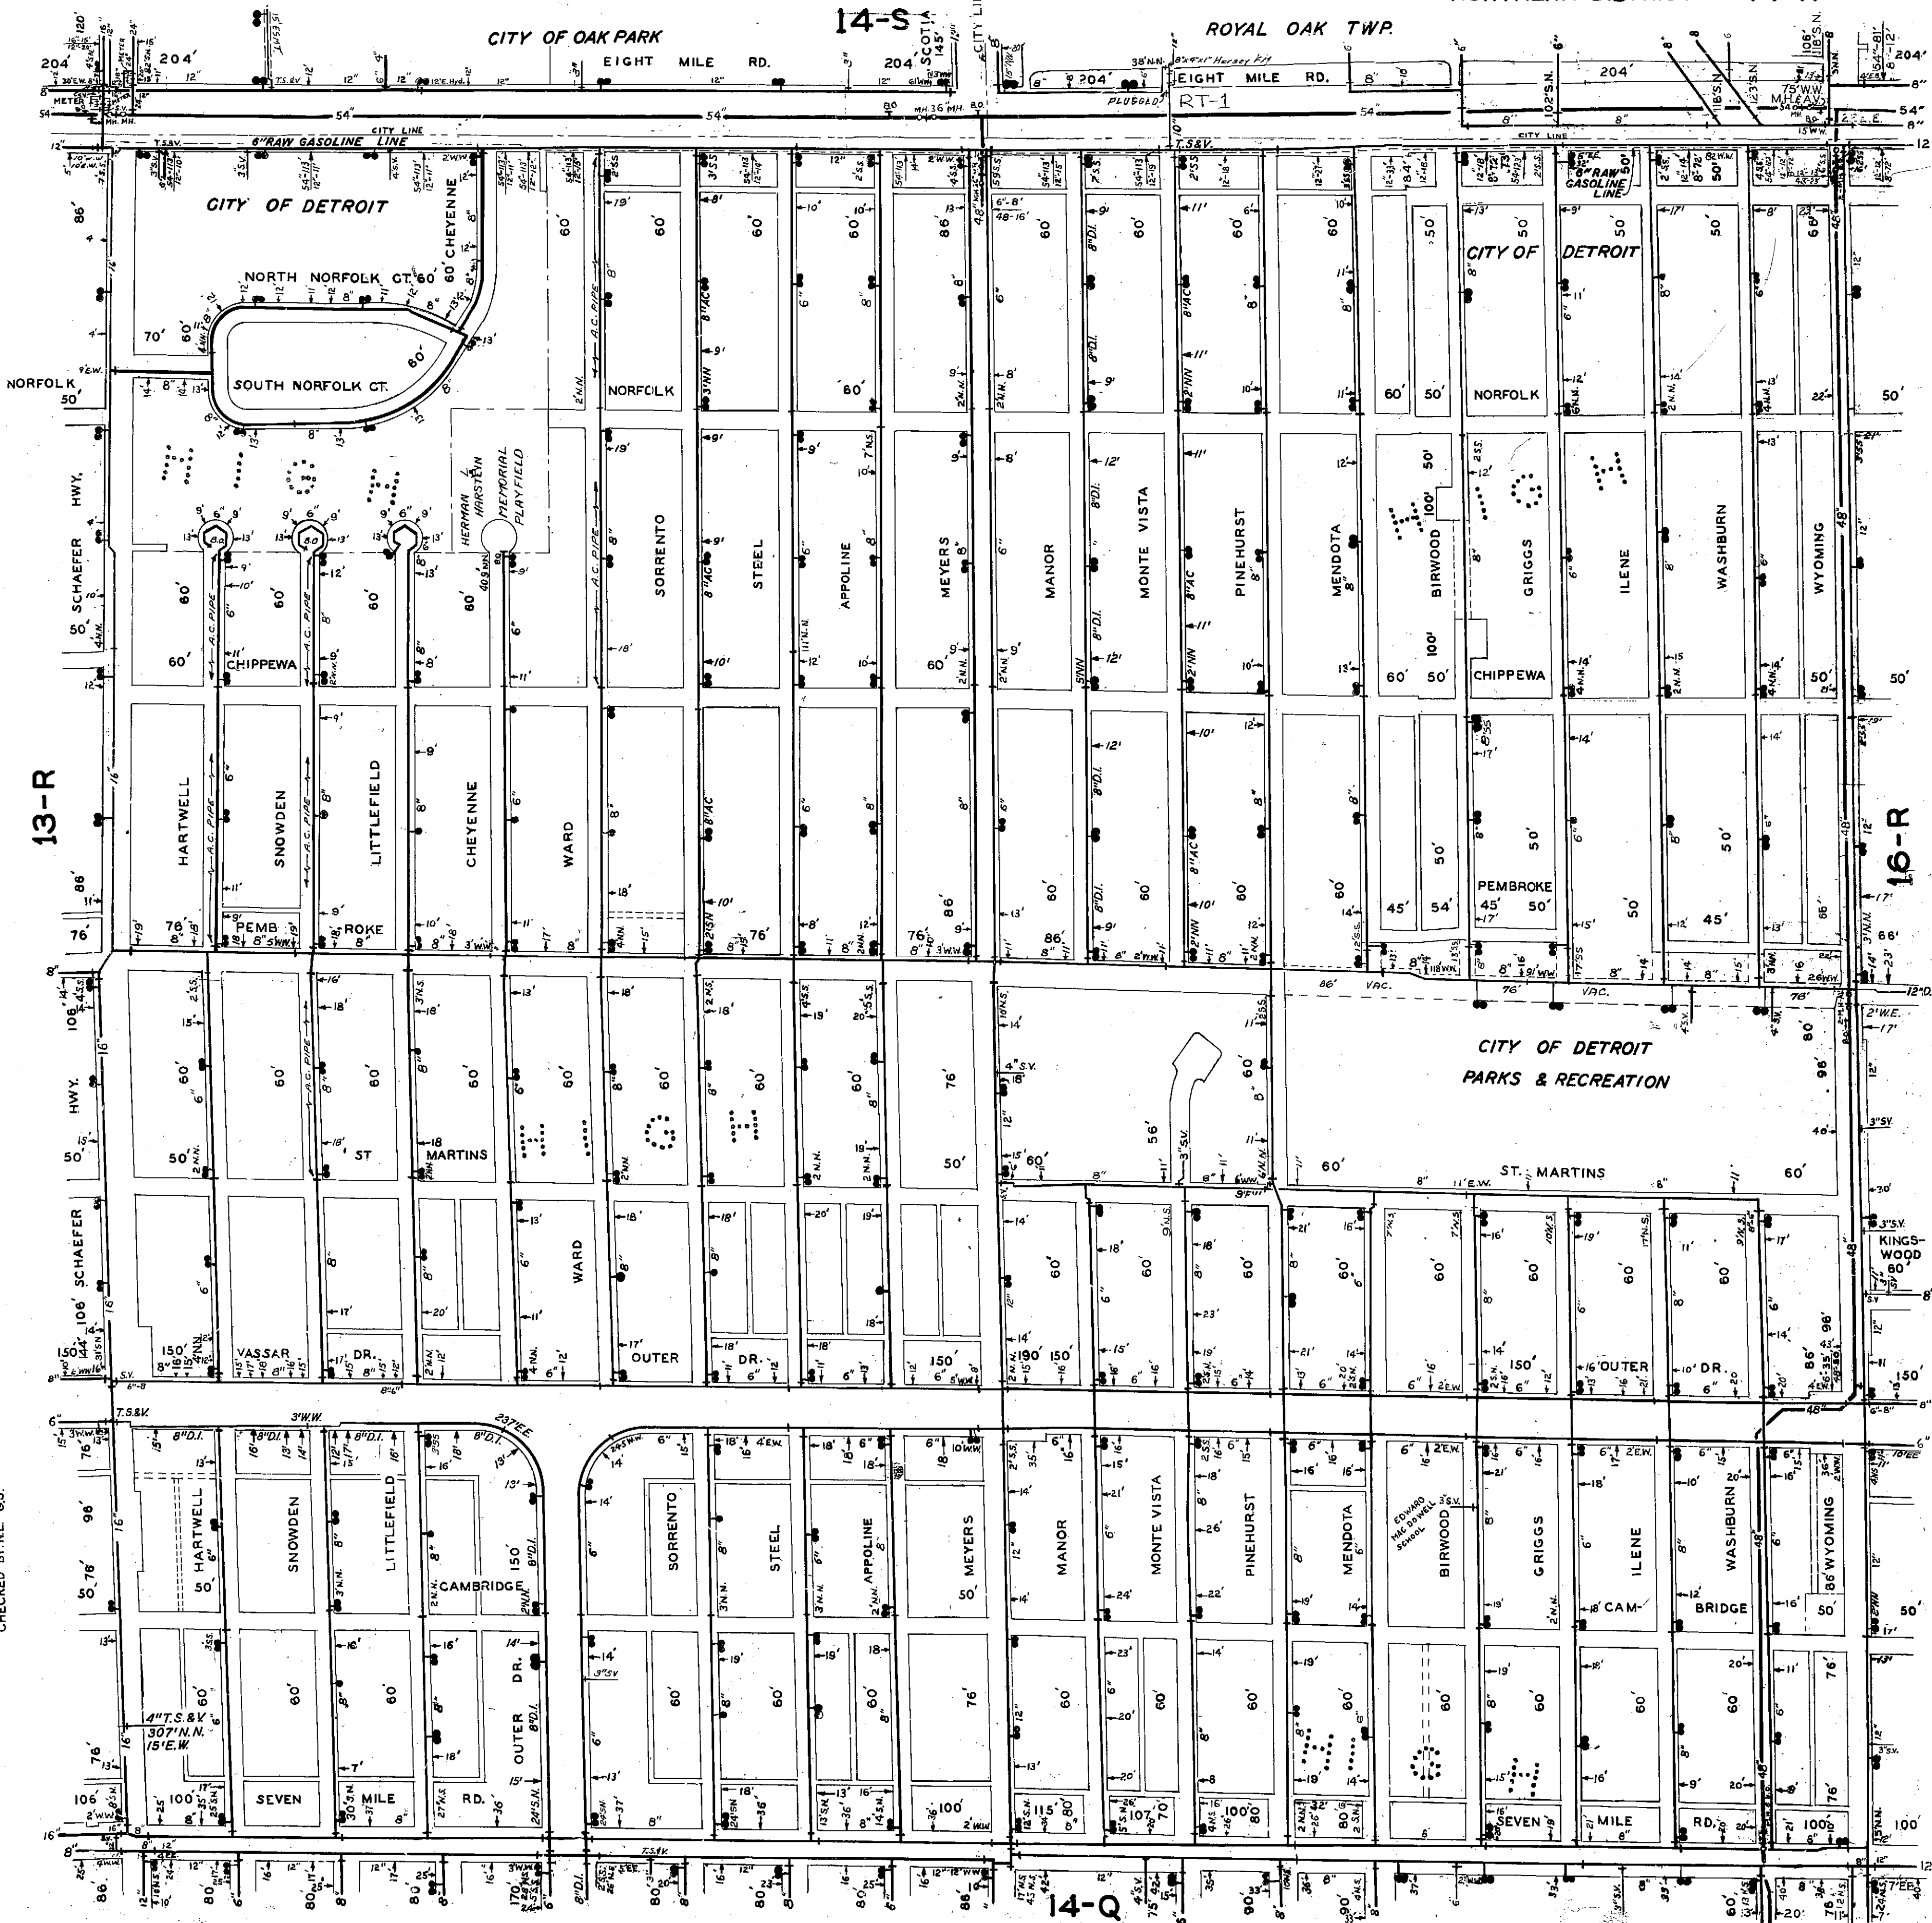

REVISED THRU: 9-92  
CHECKED BY: N.L. - G.J.