


CENTRAL DISTRICT

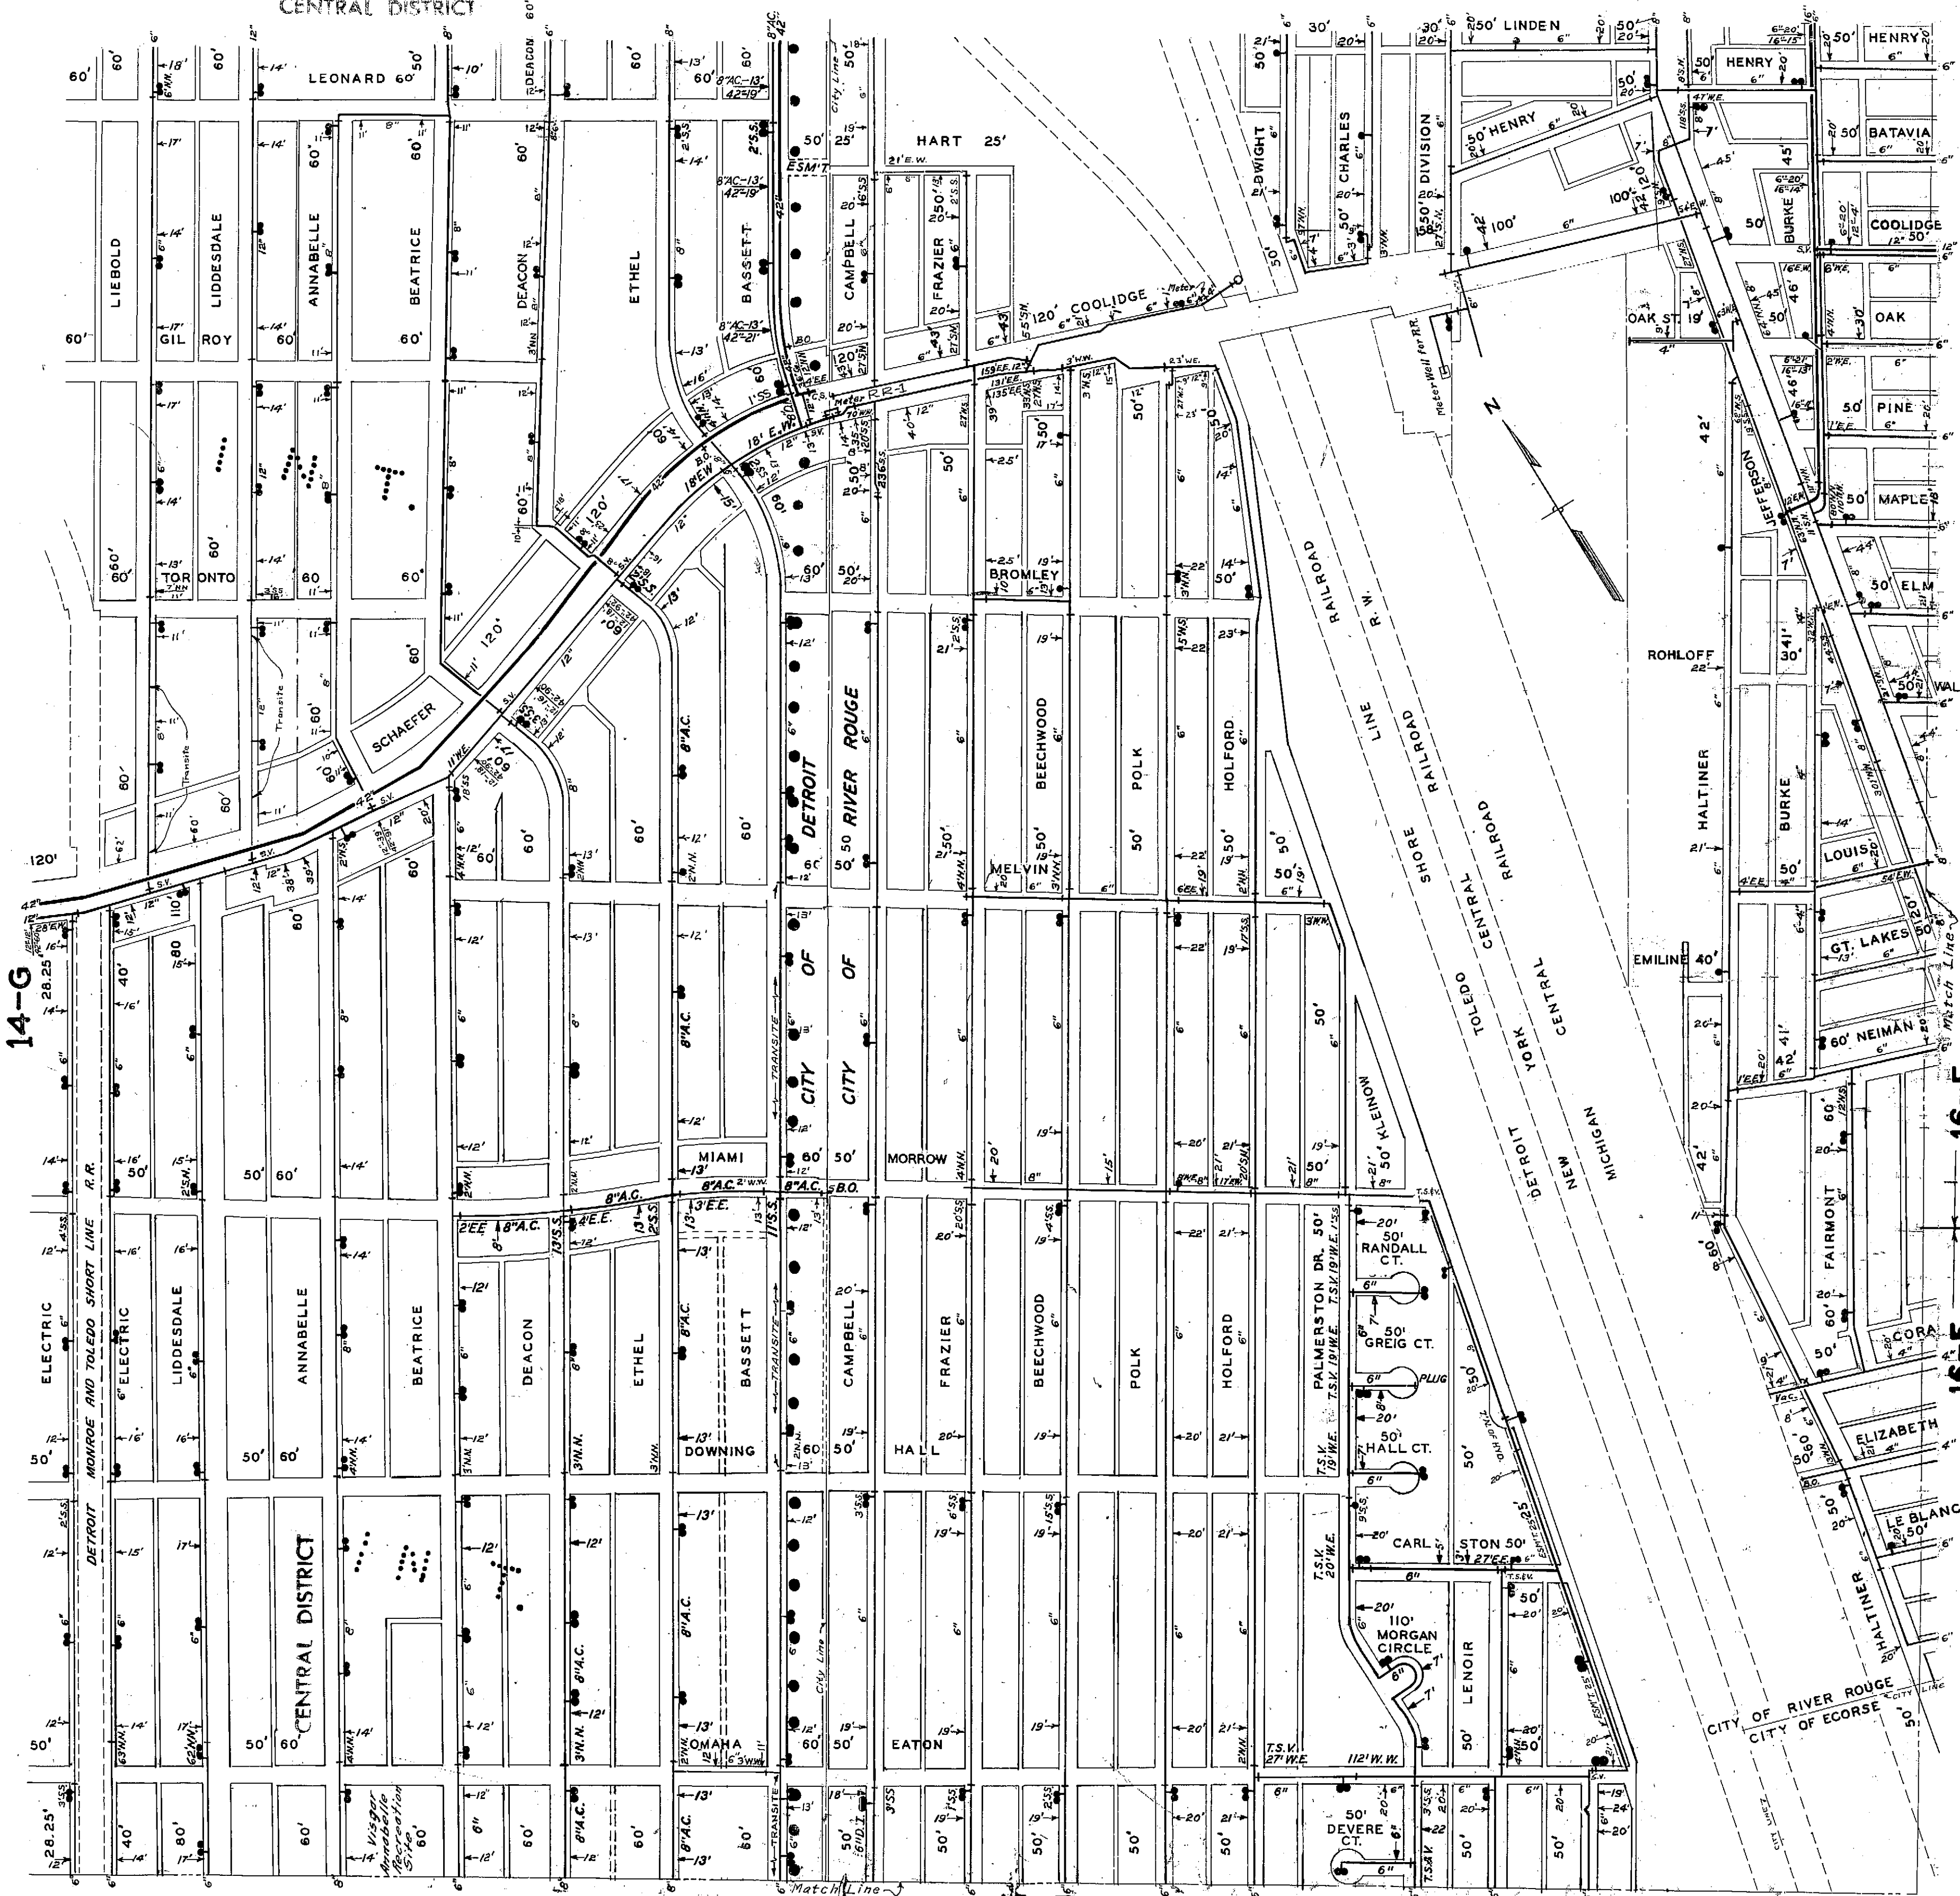

14-G

16-F

16-E

REVISED THRU: 4-88
CHECKED BY: N.L.-A.G.W.