


REVISED THRU: 9-92
CHECKED BY: N.L.-G.J.

15-H

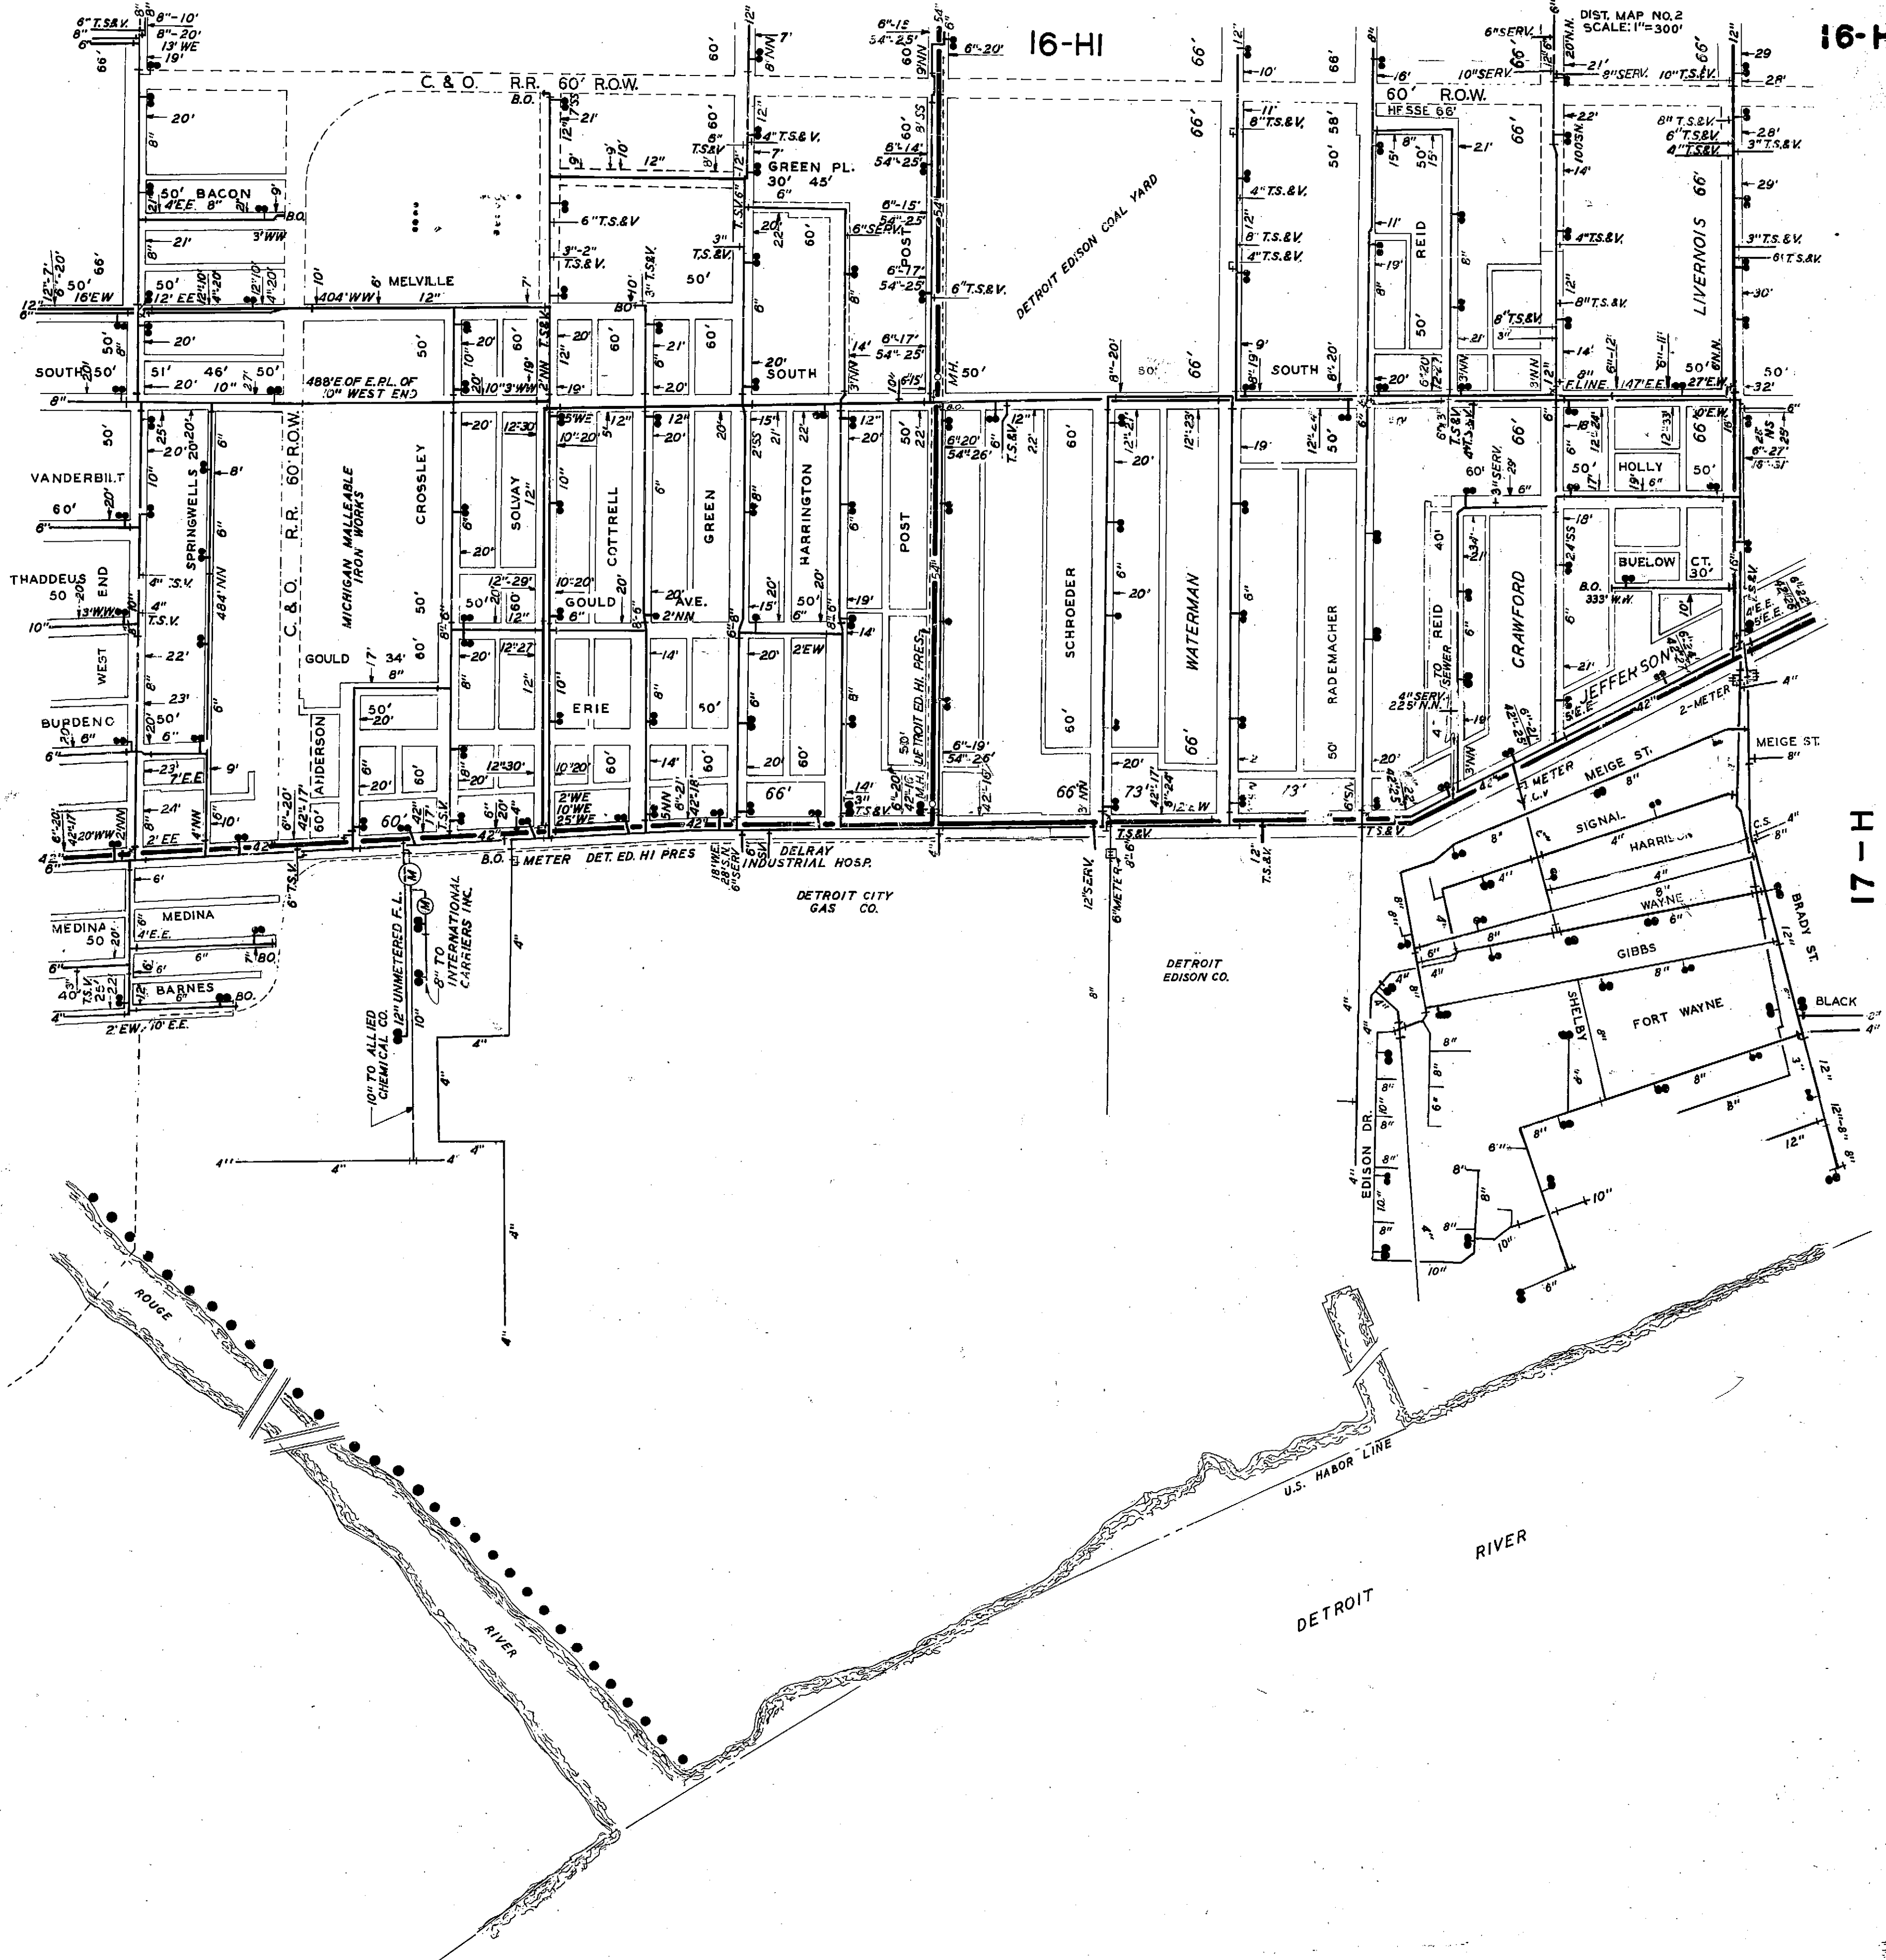

16-HI

16-H

17-H

DIST. MAP NO. 2
SCALE: 1"=300'