


REVISED THRU: 12-92
CHECKED BY: NL

NORTHERN DISTRICT

14-R

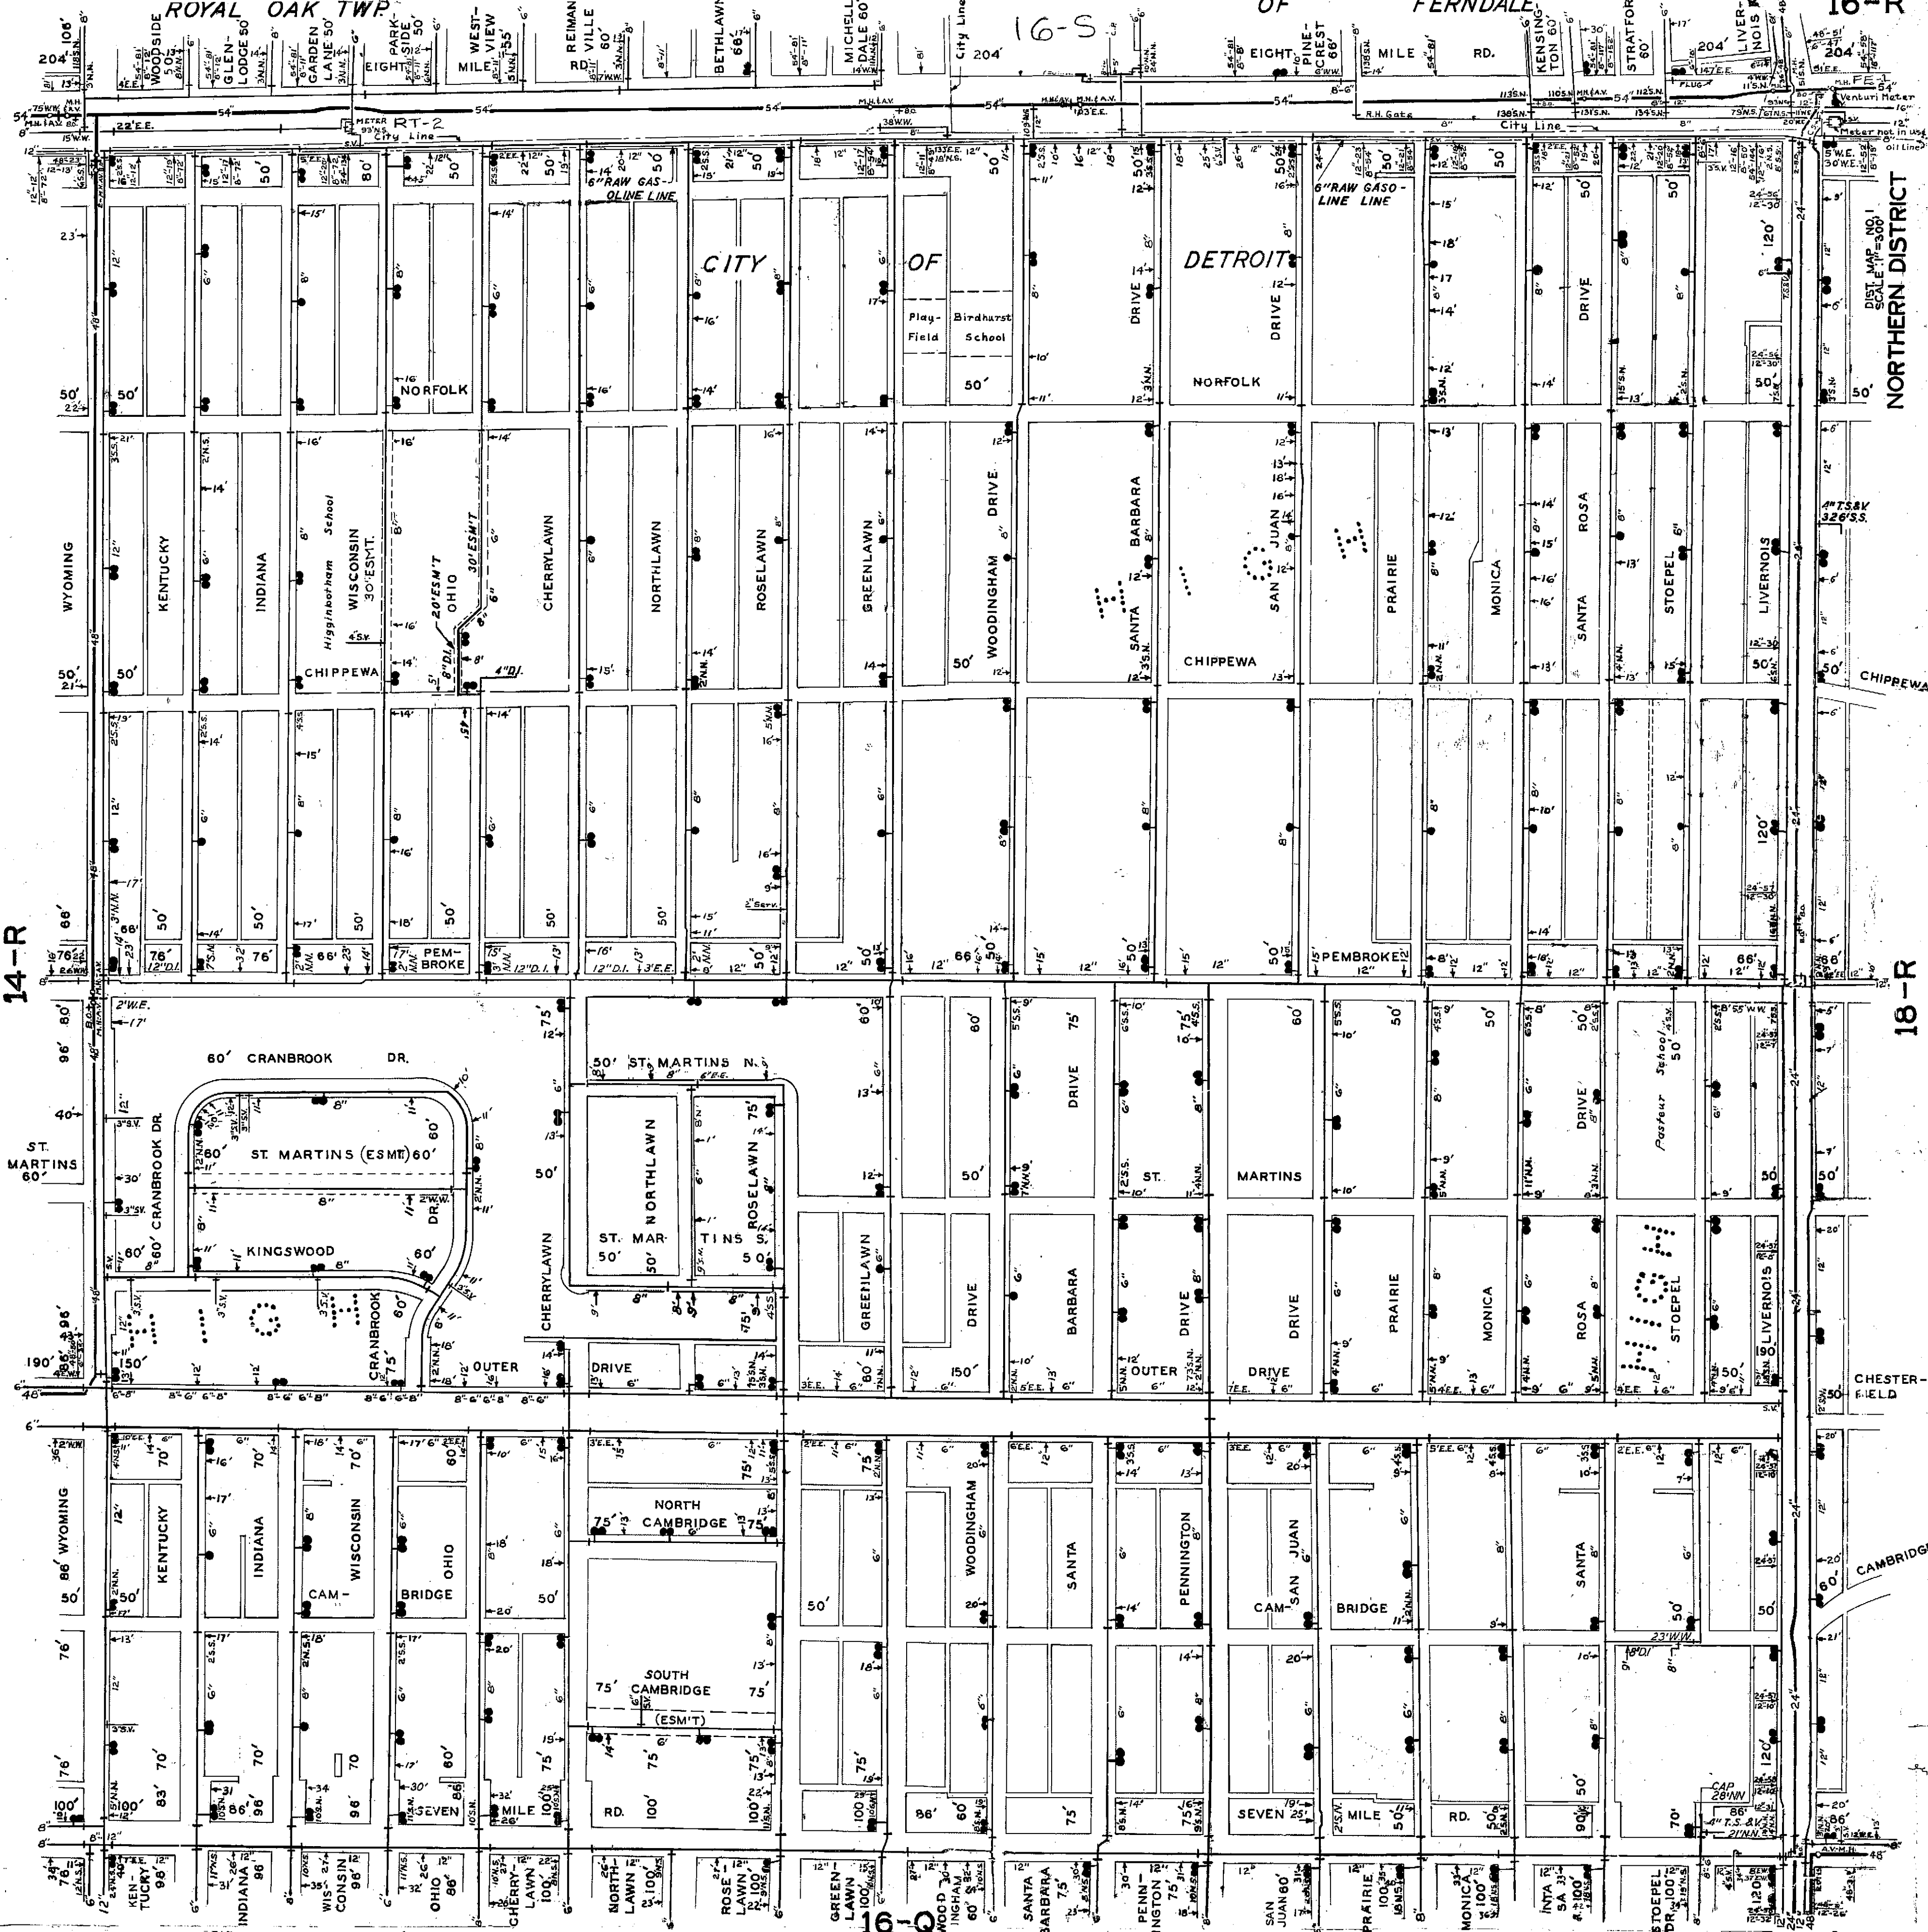

NORTHERN DISTRICT

18-R

DIST. MAP NO. 1
SCALE: 1"=300'

ANTS. & V.
326' S.S.

CHESTERFIELD

CAMBRIDGE