


16-H

16-I

18-I

18-H

REVISED THRU: 9-92  
CHECKED BY: N.L.

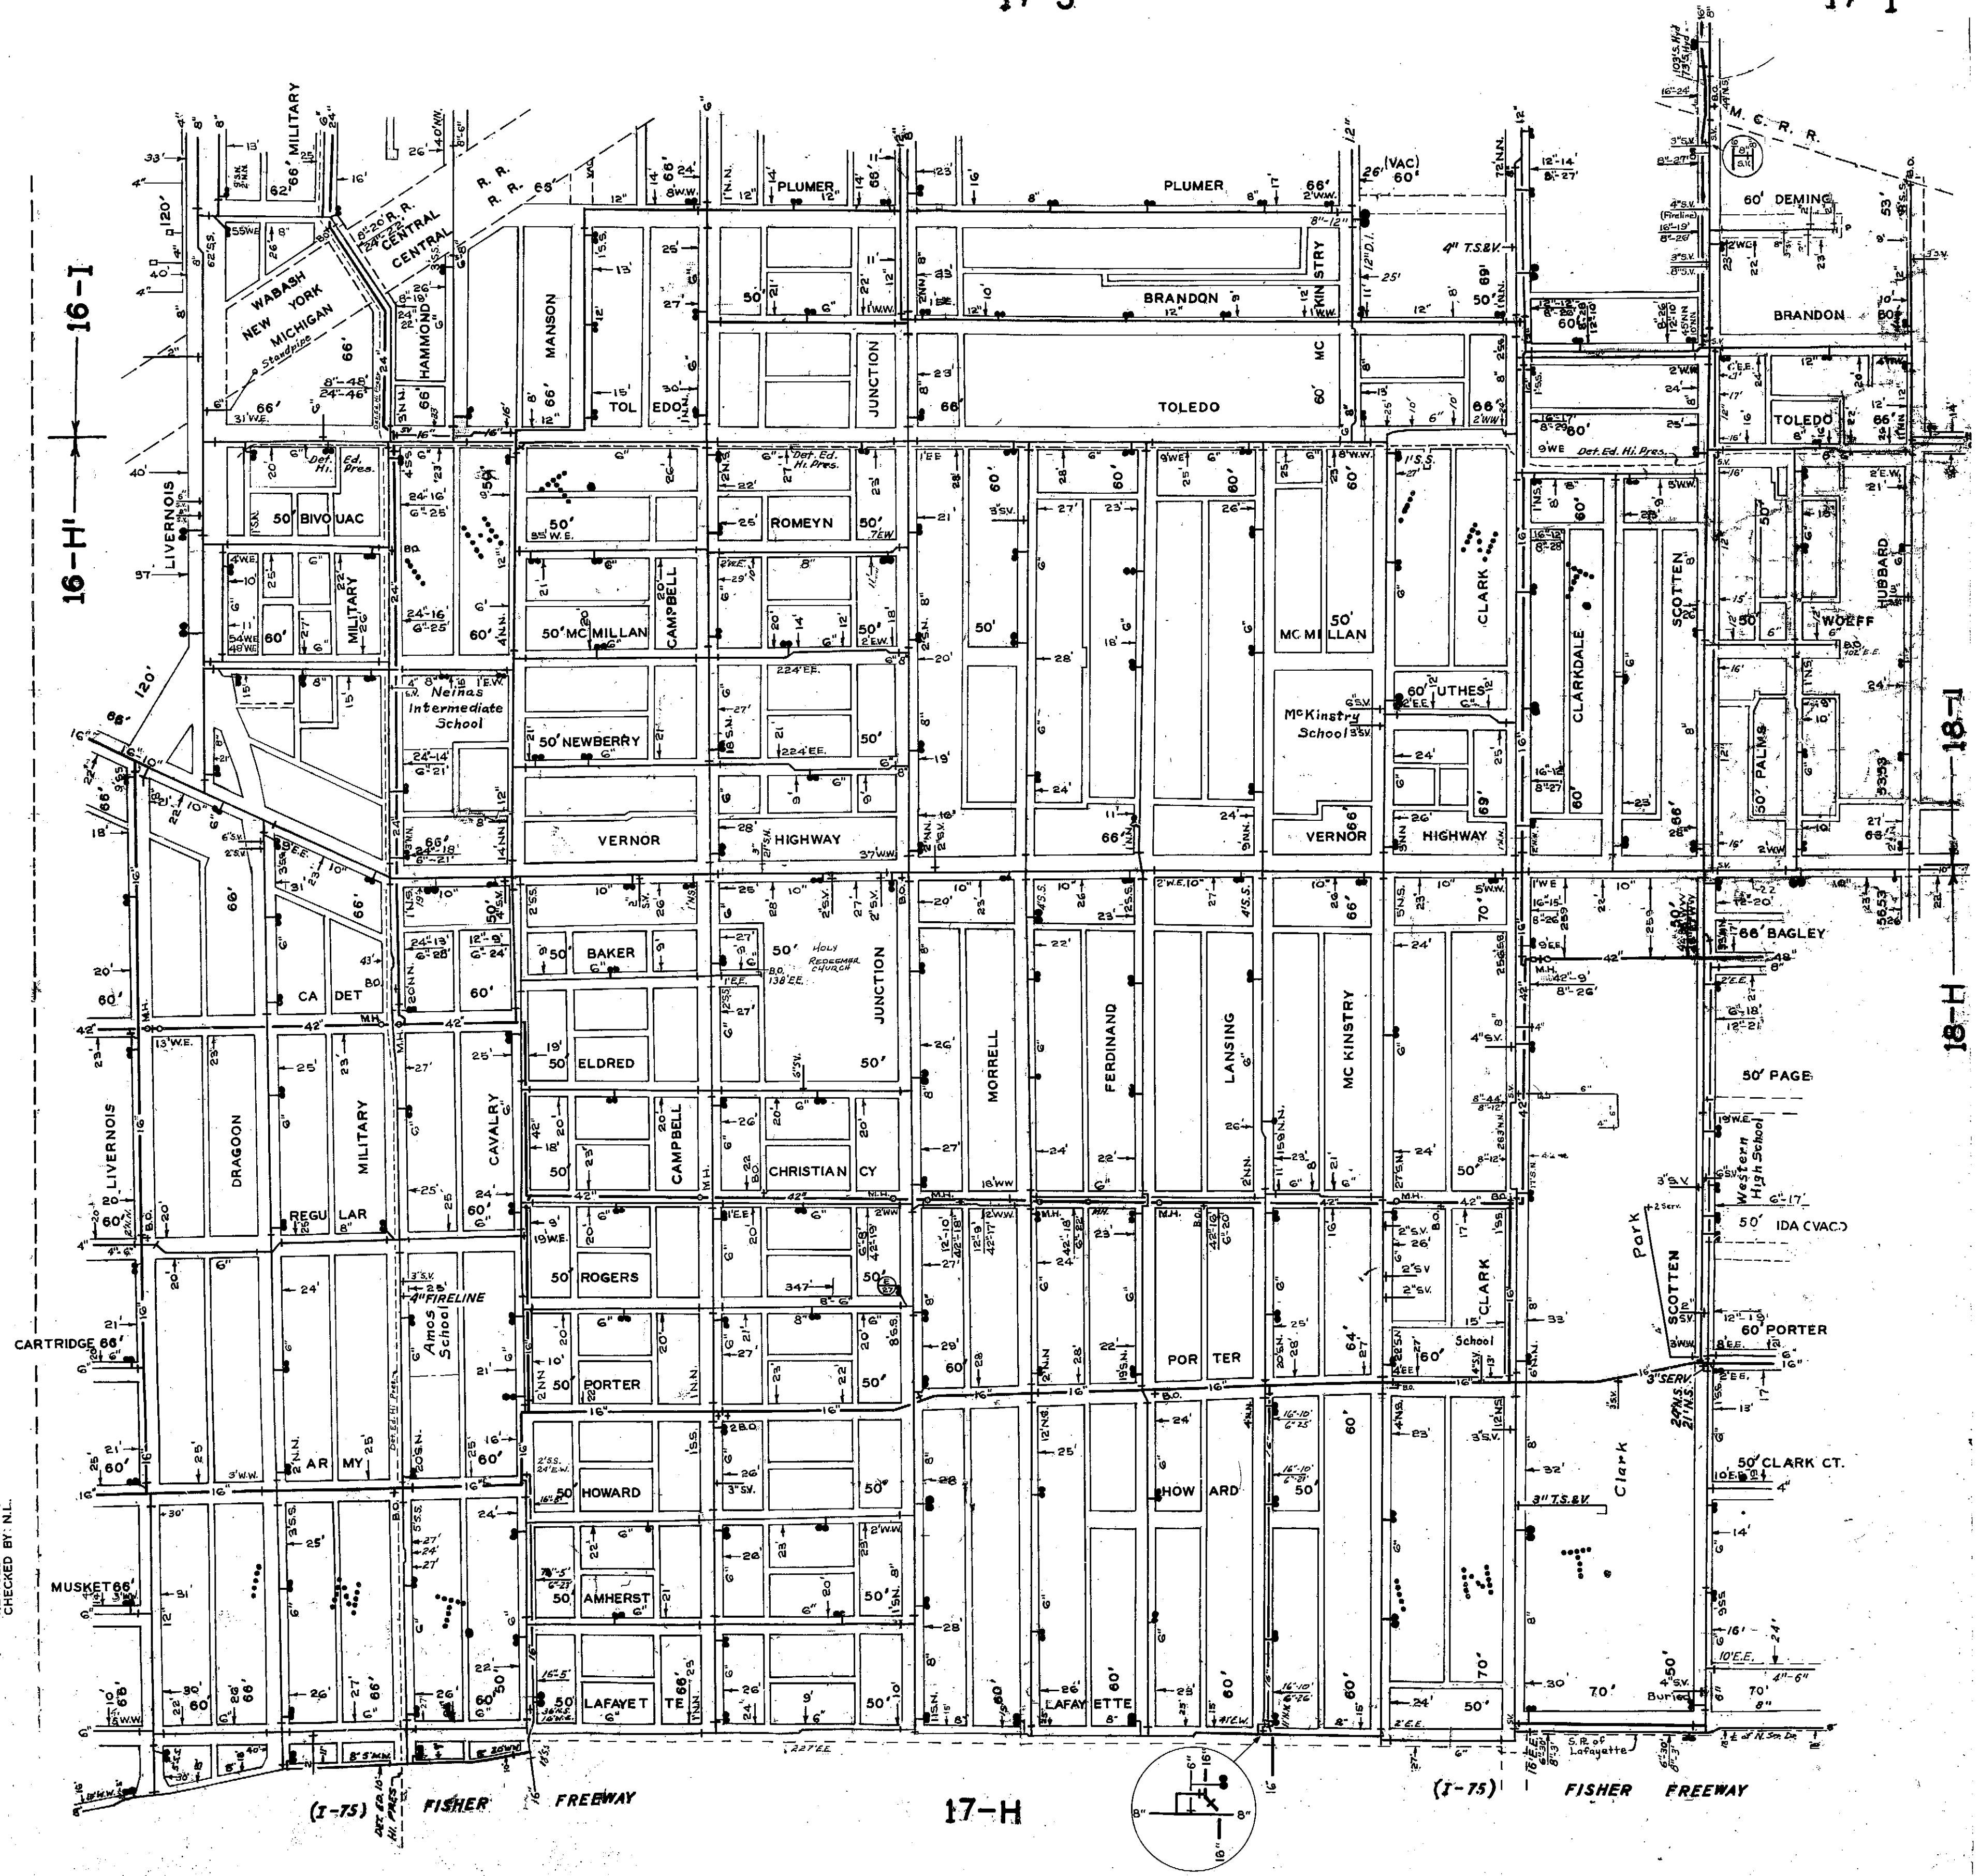

(I-75)

FISHER FREEWAY

17-H

(I-75)

FISHER FREEWAY