


19-R

18-Q

REVISED THROUGH 9-92
CHECKED BY: N.L.-PC.

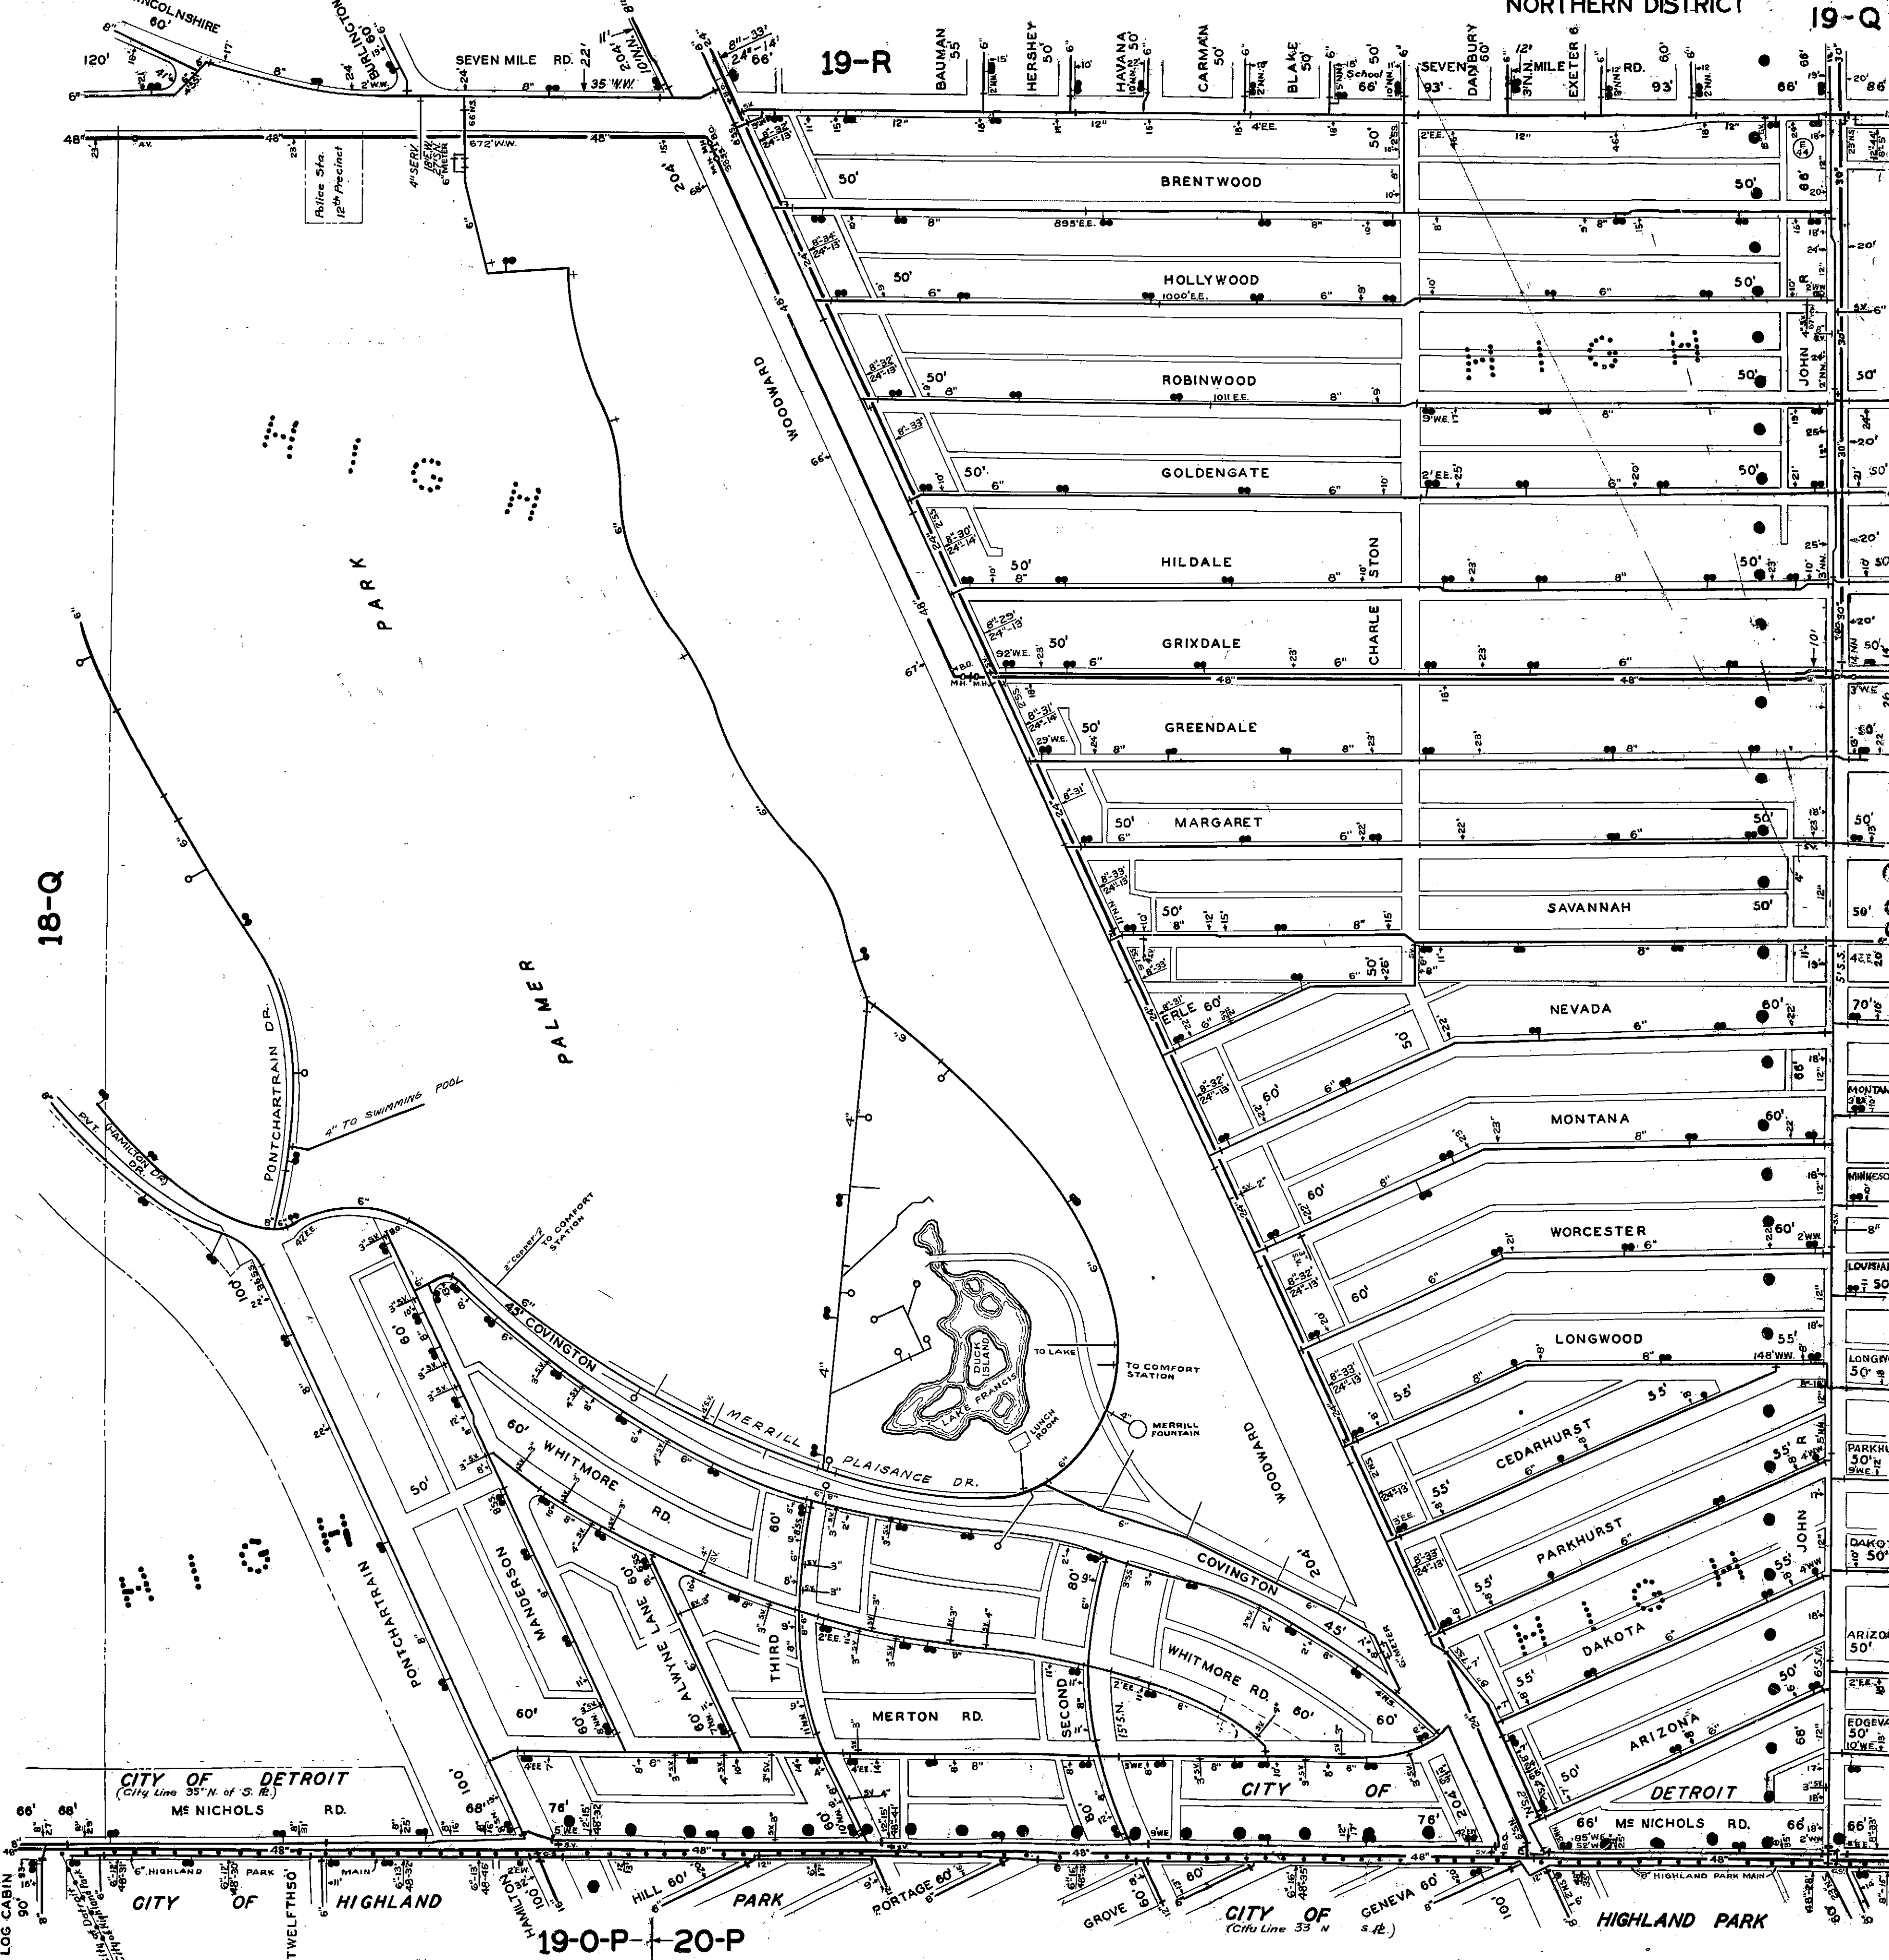

CITY OF DETROIT
(City Line 35' N. of S. R.)
ME NICHOLS RD.

CITY OF
(City Line 33' N. of S. R.)
GENEVA RD.

19-O-P 20-P

HIGHLAND PARK