

CITY OF HIGHLAND PARK

20-0


CITY OF HIGHLAND PARK

NORTHER DISTRICT

DIST. MAP NO. 1
SCALE: 1" = 300'

20-N

sed 22-63
IV 63-64
the II

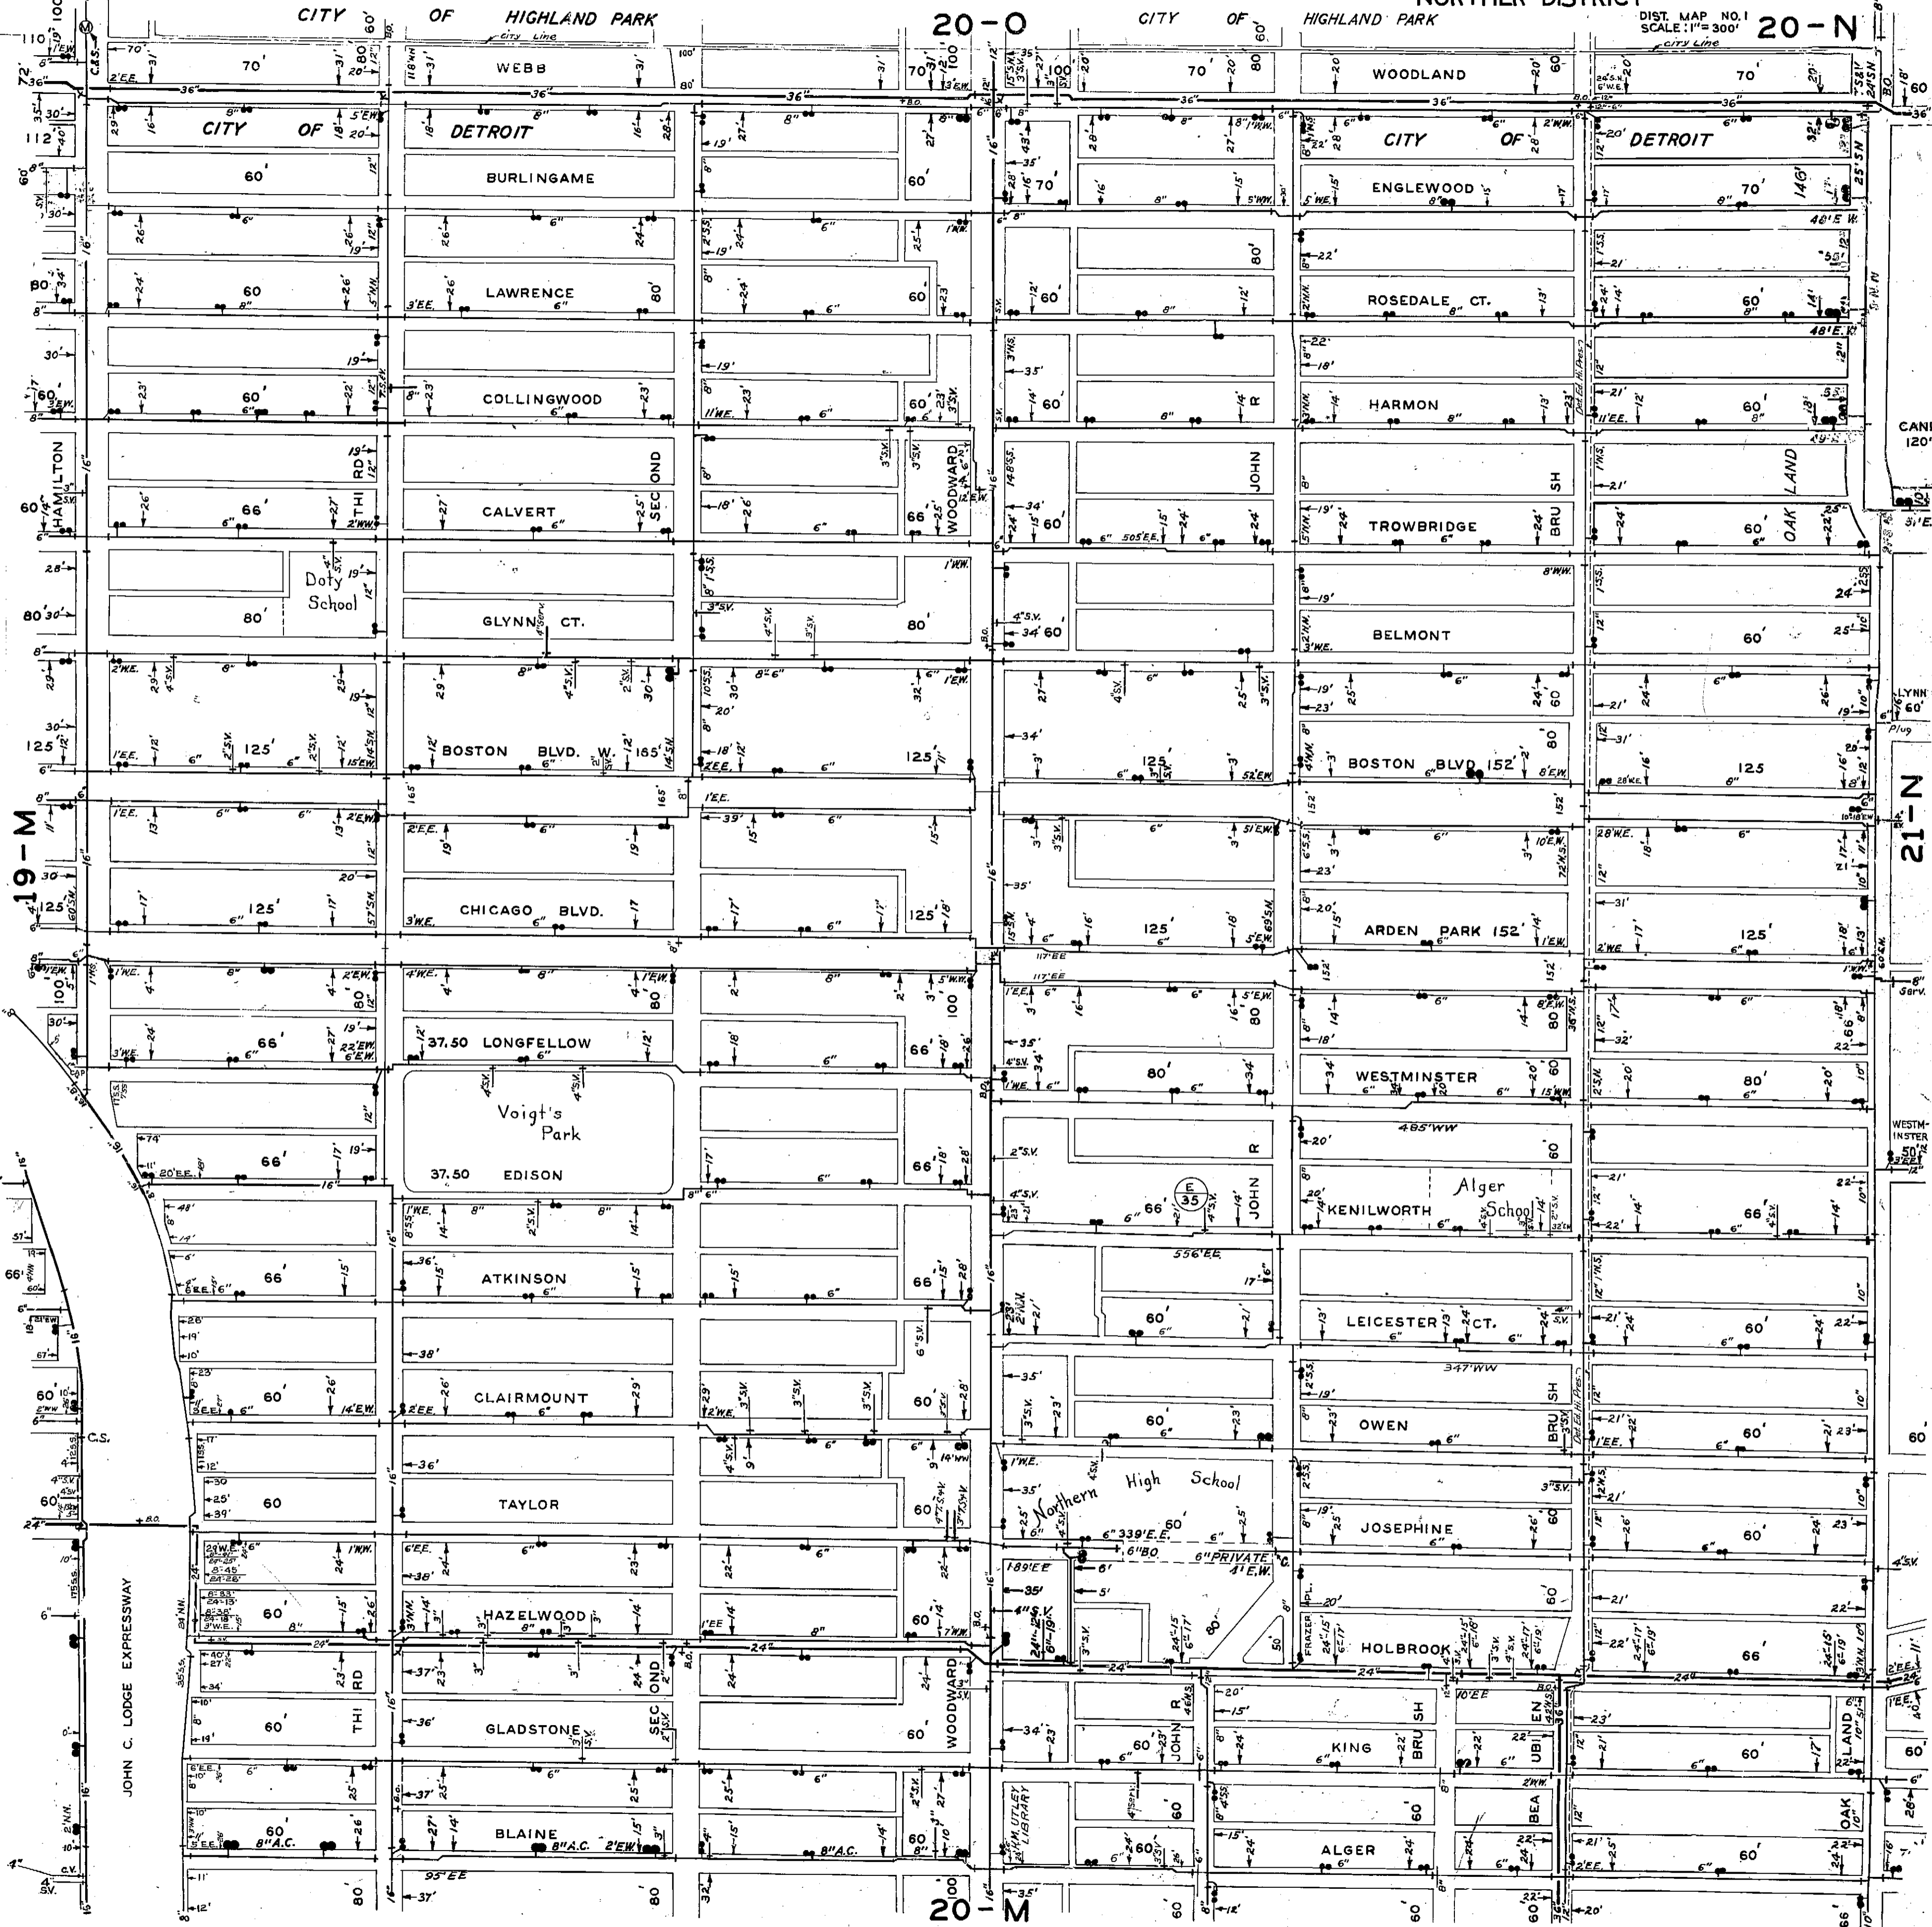

REVISED THRU: 12-87
CHECKED BY: N.L. 6-80

JOHN C. LODGE EXPRESSWAY

20-M

21-N

CANIFF 120'

LYNN 60'

WESTMINSTER 50'

60'

45'

60'

60'

60'