


20-P

20-Q

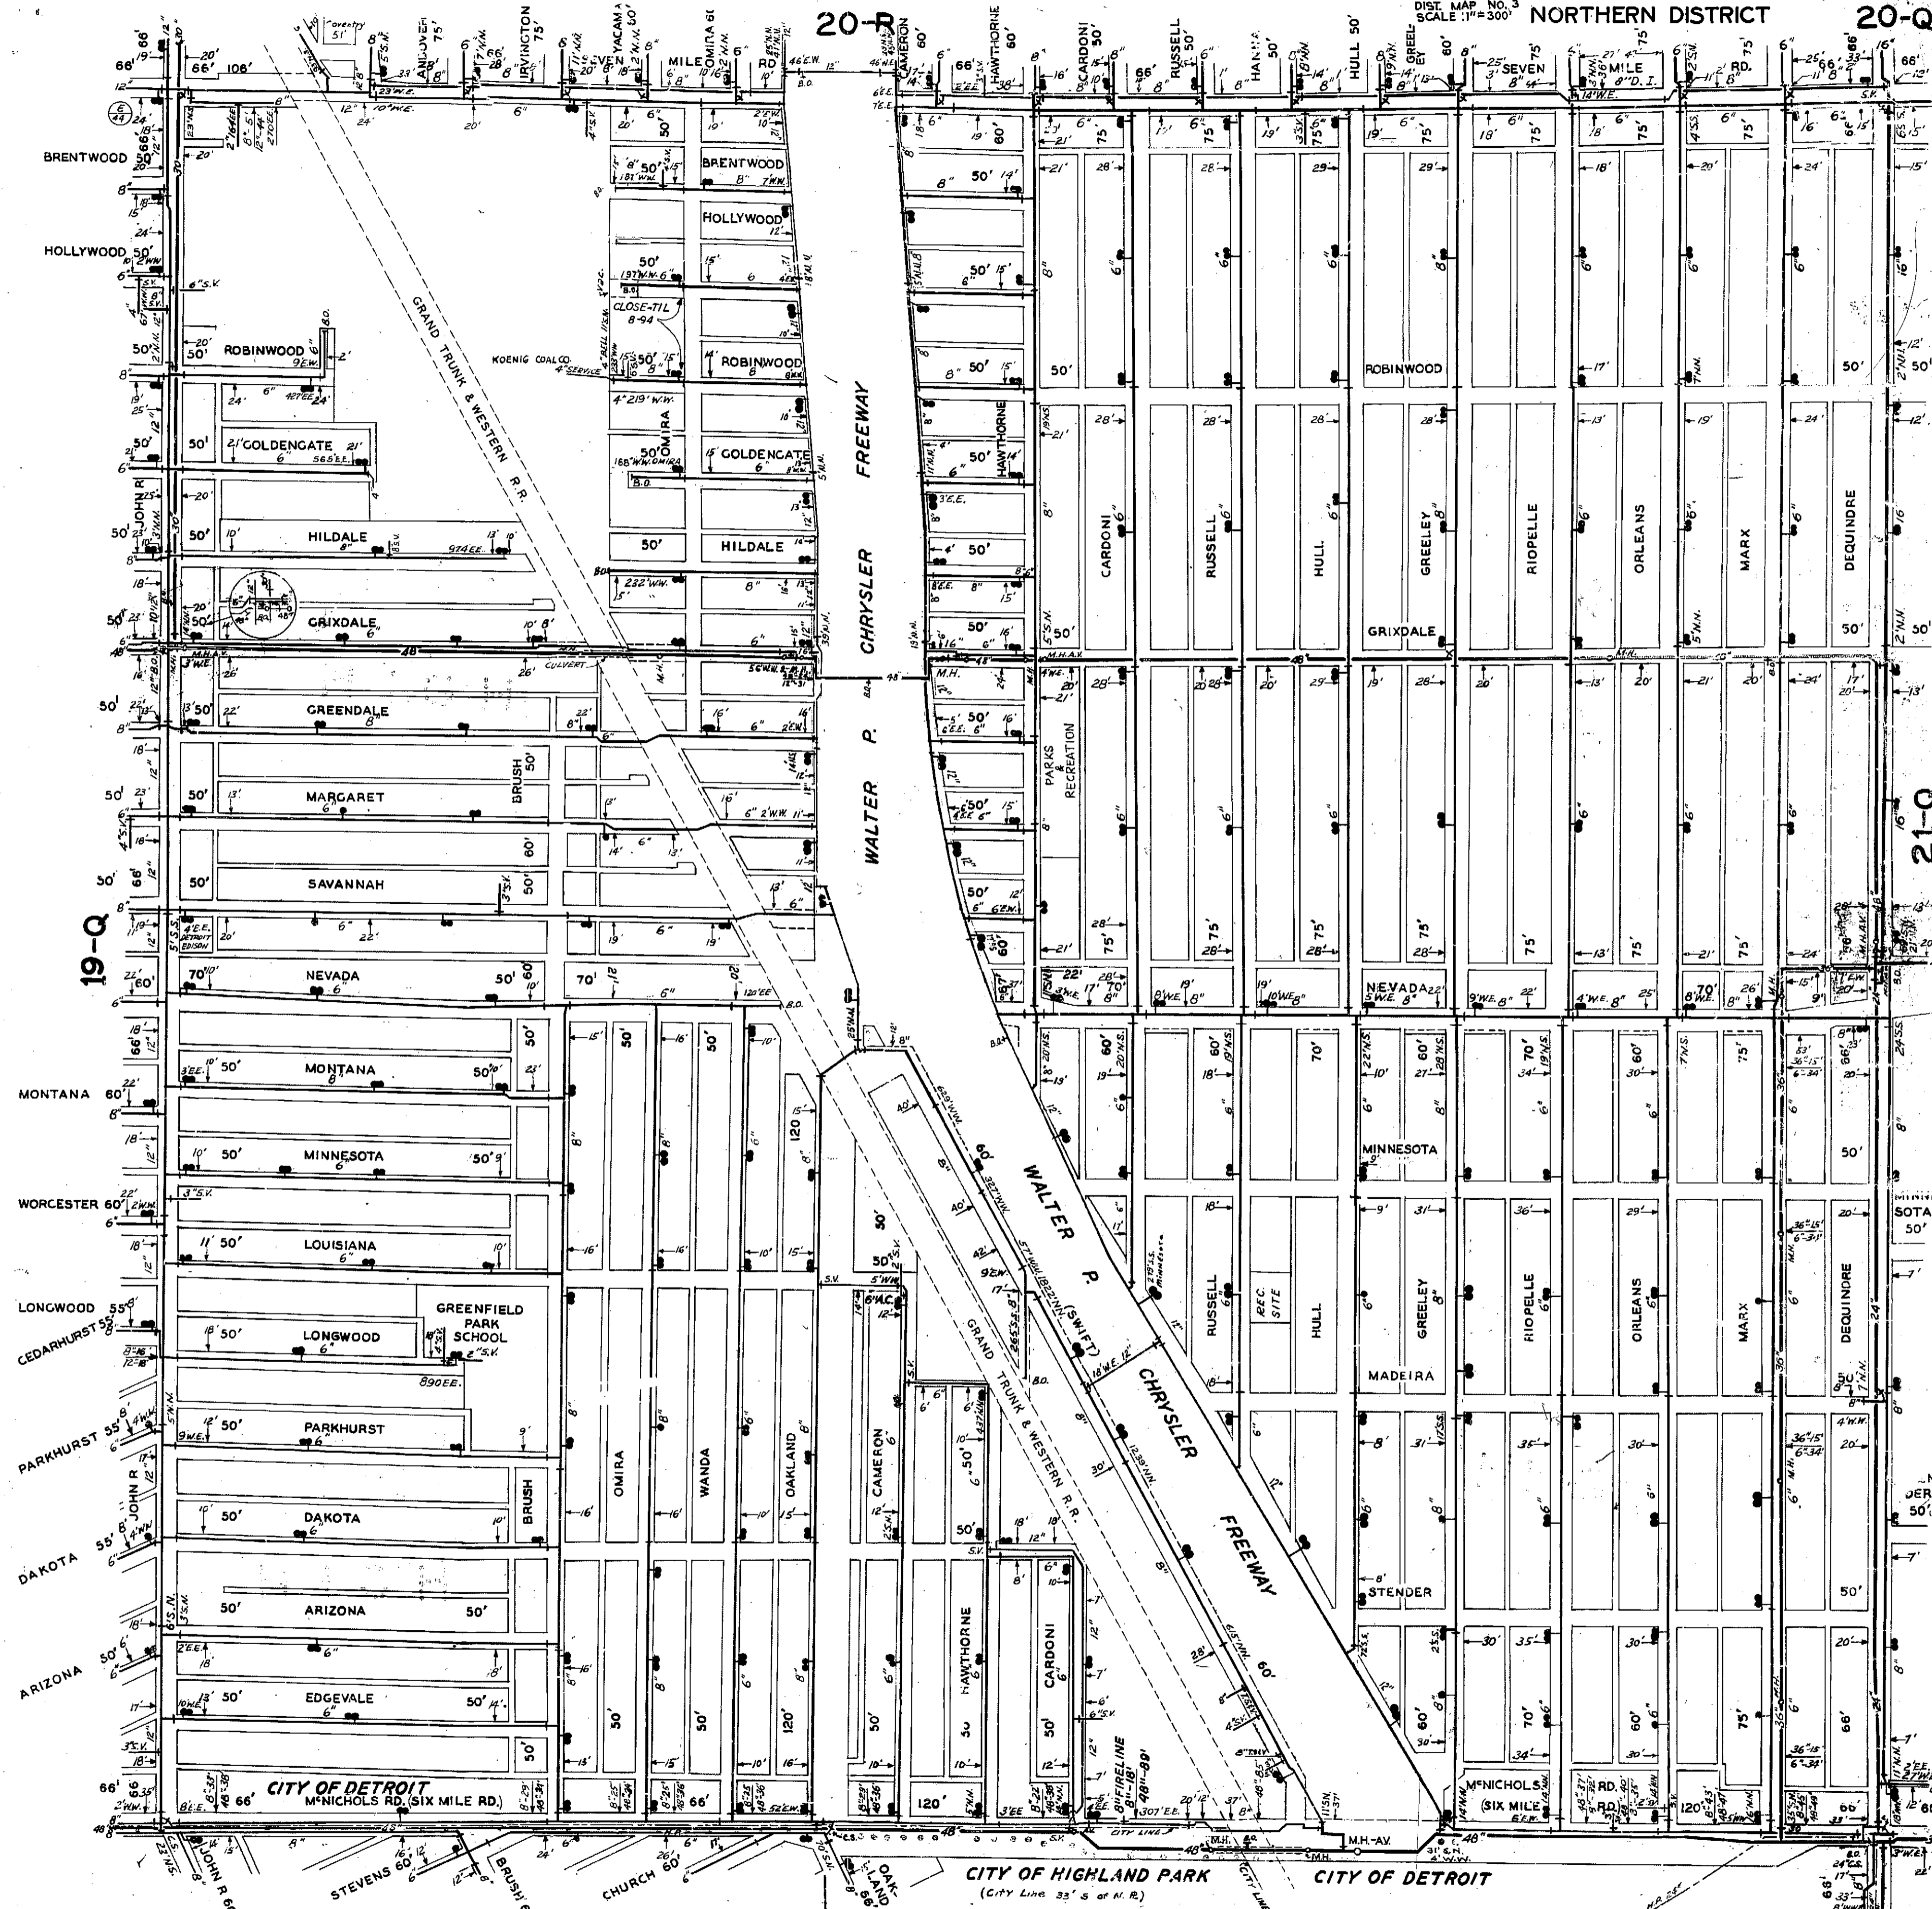

19-Q

21-Q

REVISED THRU: 6-92
CHECKED BY: N. L.

20-P-21-P

CITY OF HIGHLAND PARK
(City Line 33' S of N.R.)

CITY OF DETROIT