


21-N

CENTRAL DISTRICT

21-M

20-M

22-M

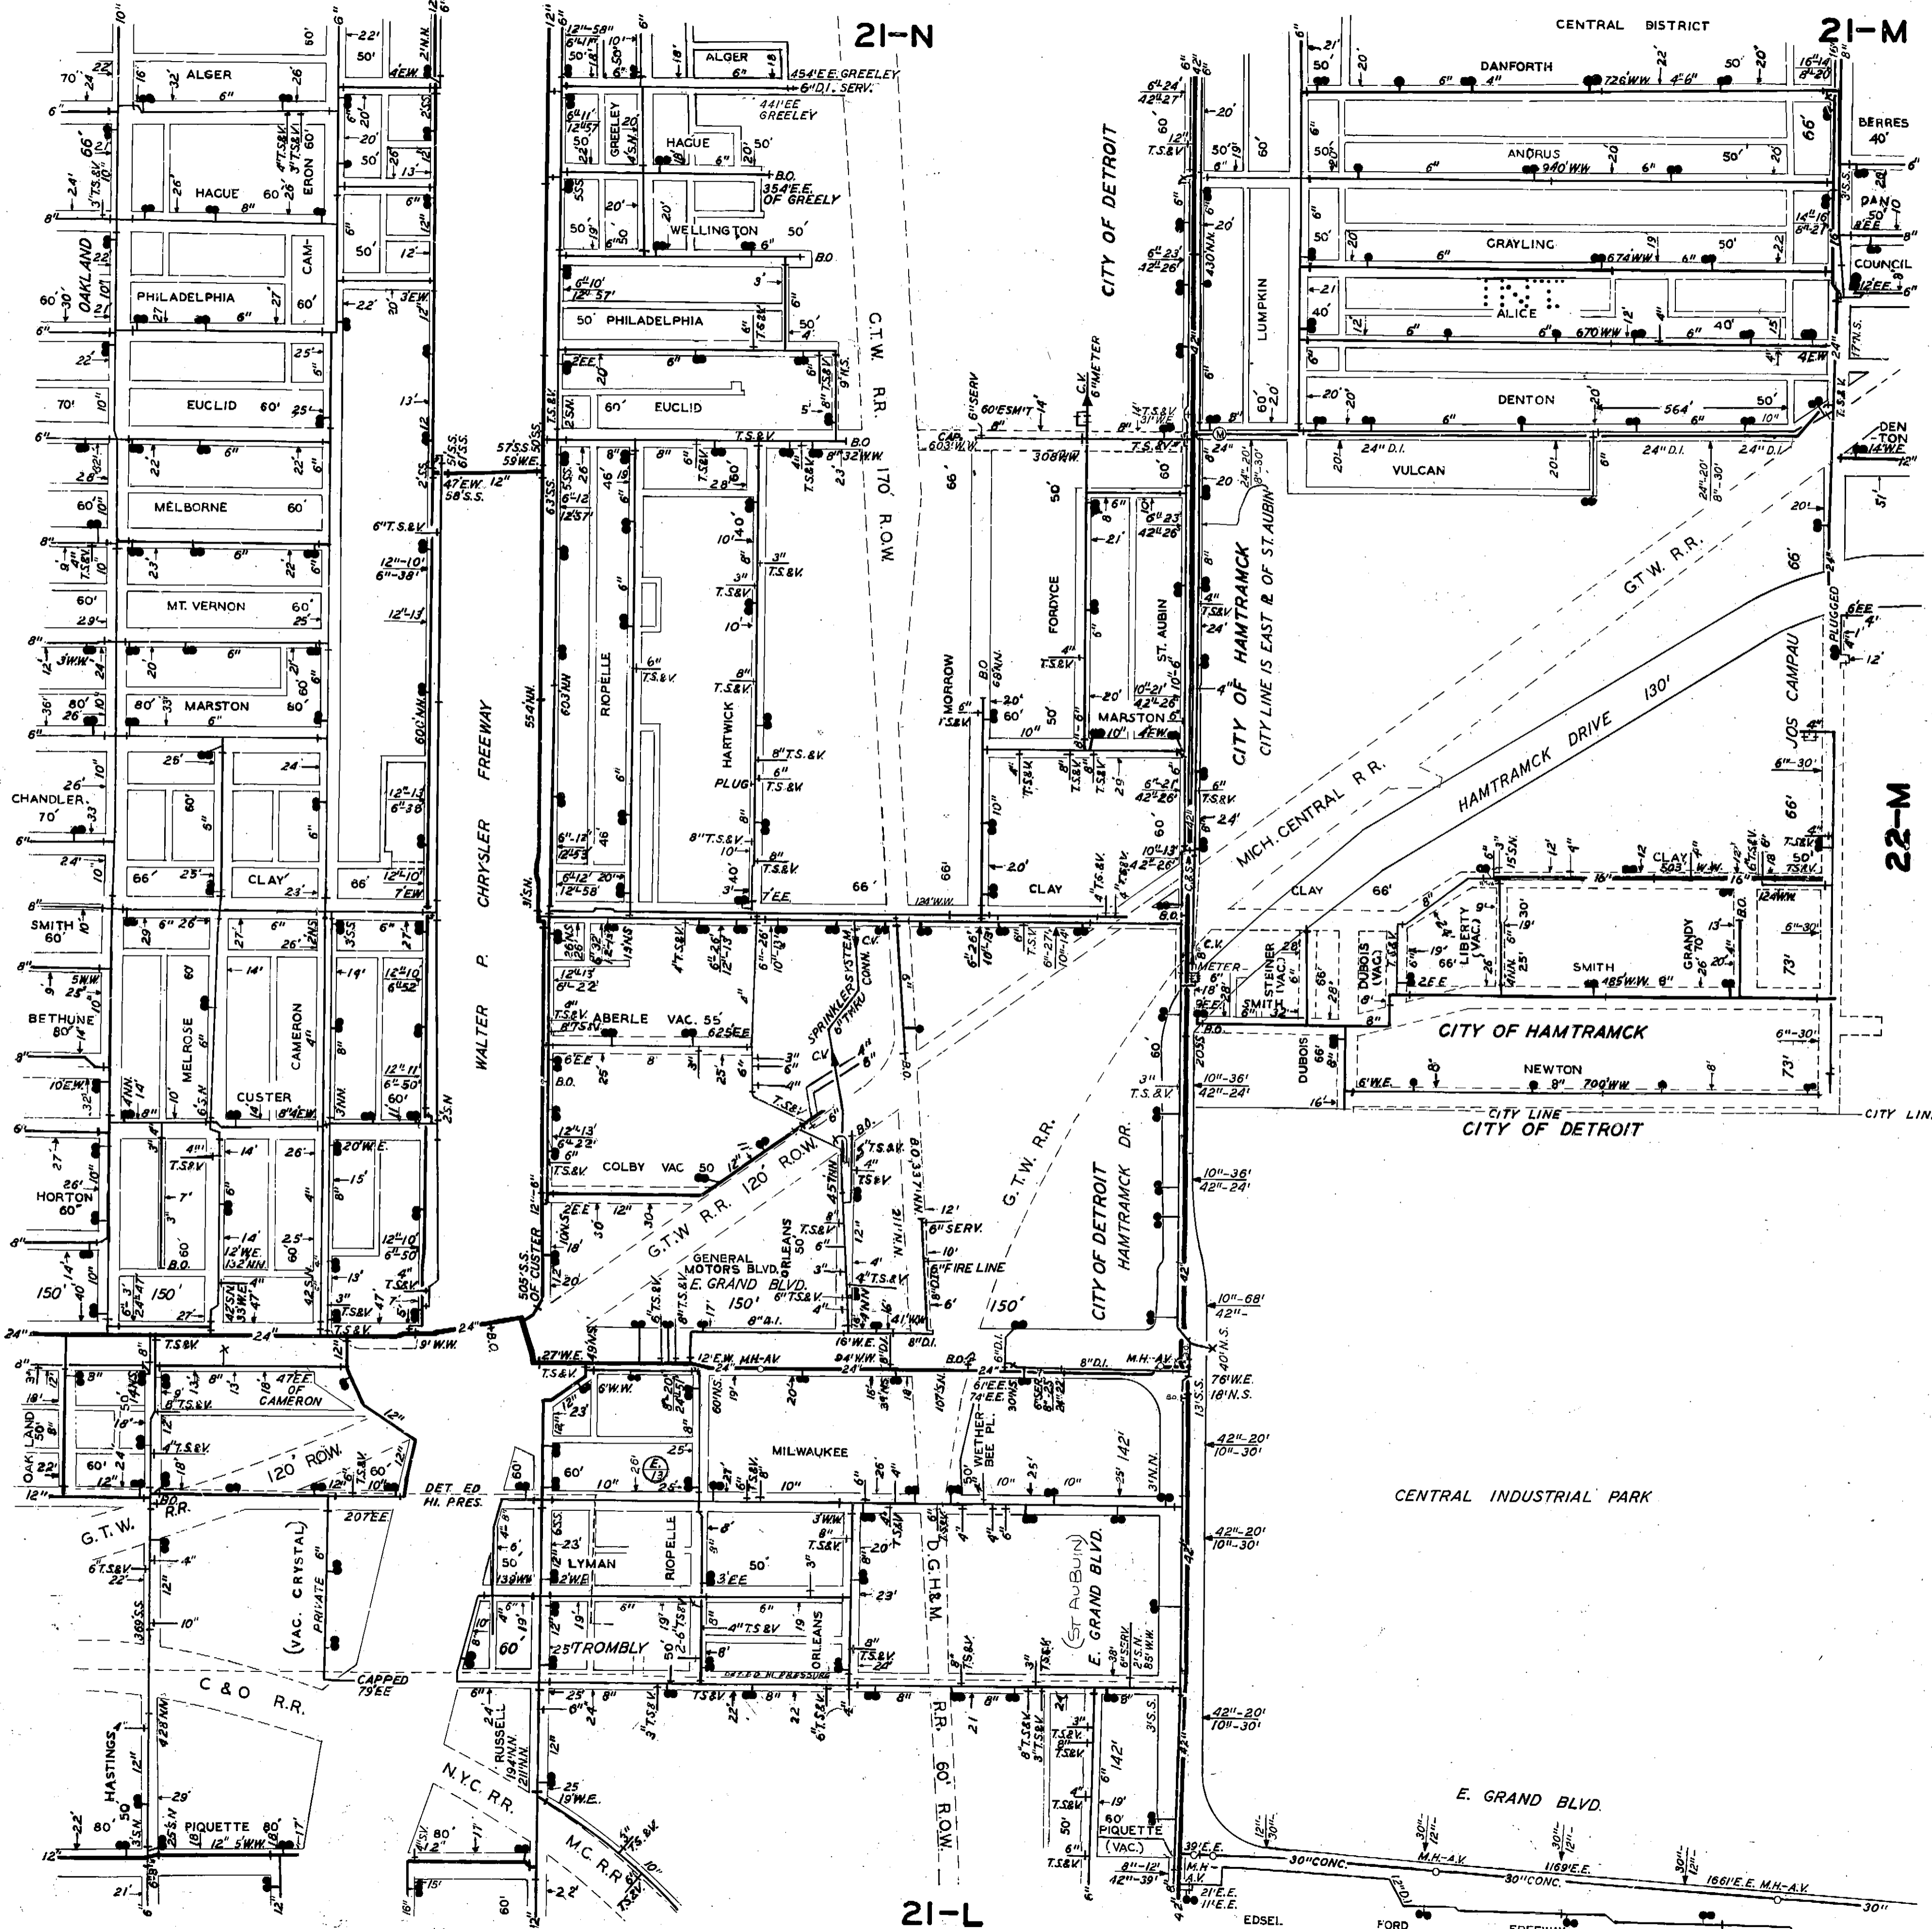

21-L

REVISED THRU: 7-92
CHECKED BY: N.L.