


21-P

NORTHERN DISTRICT

21-C

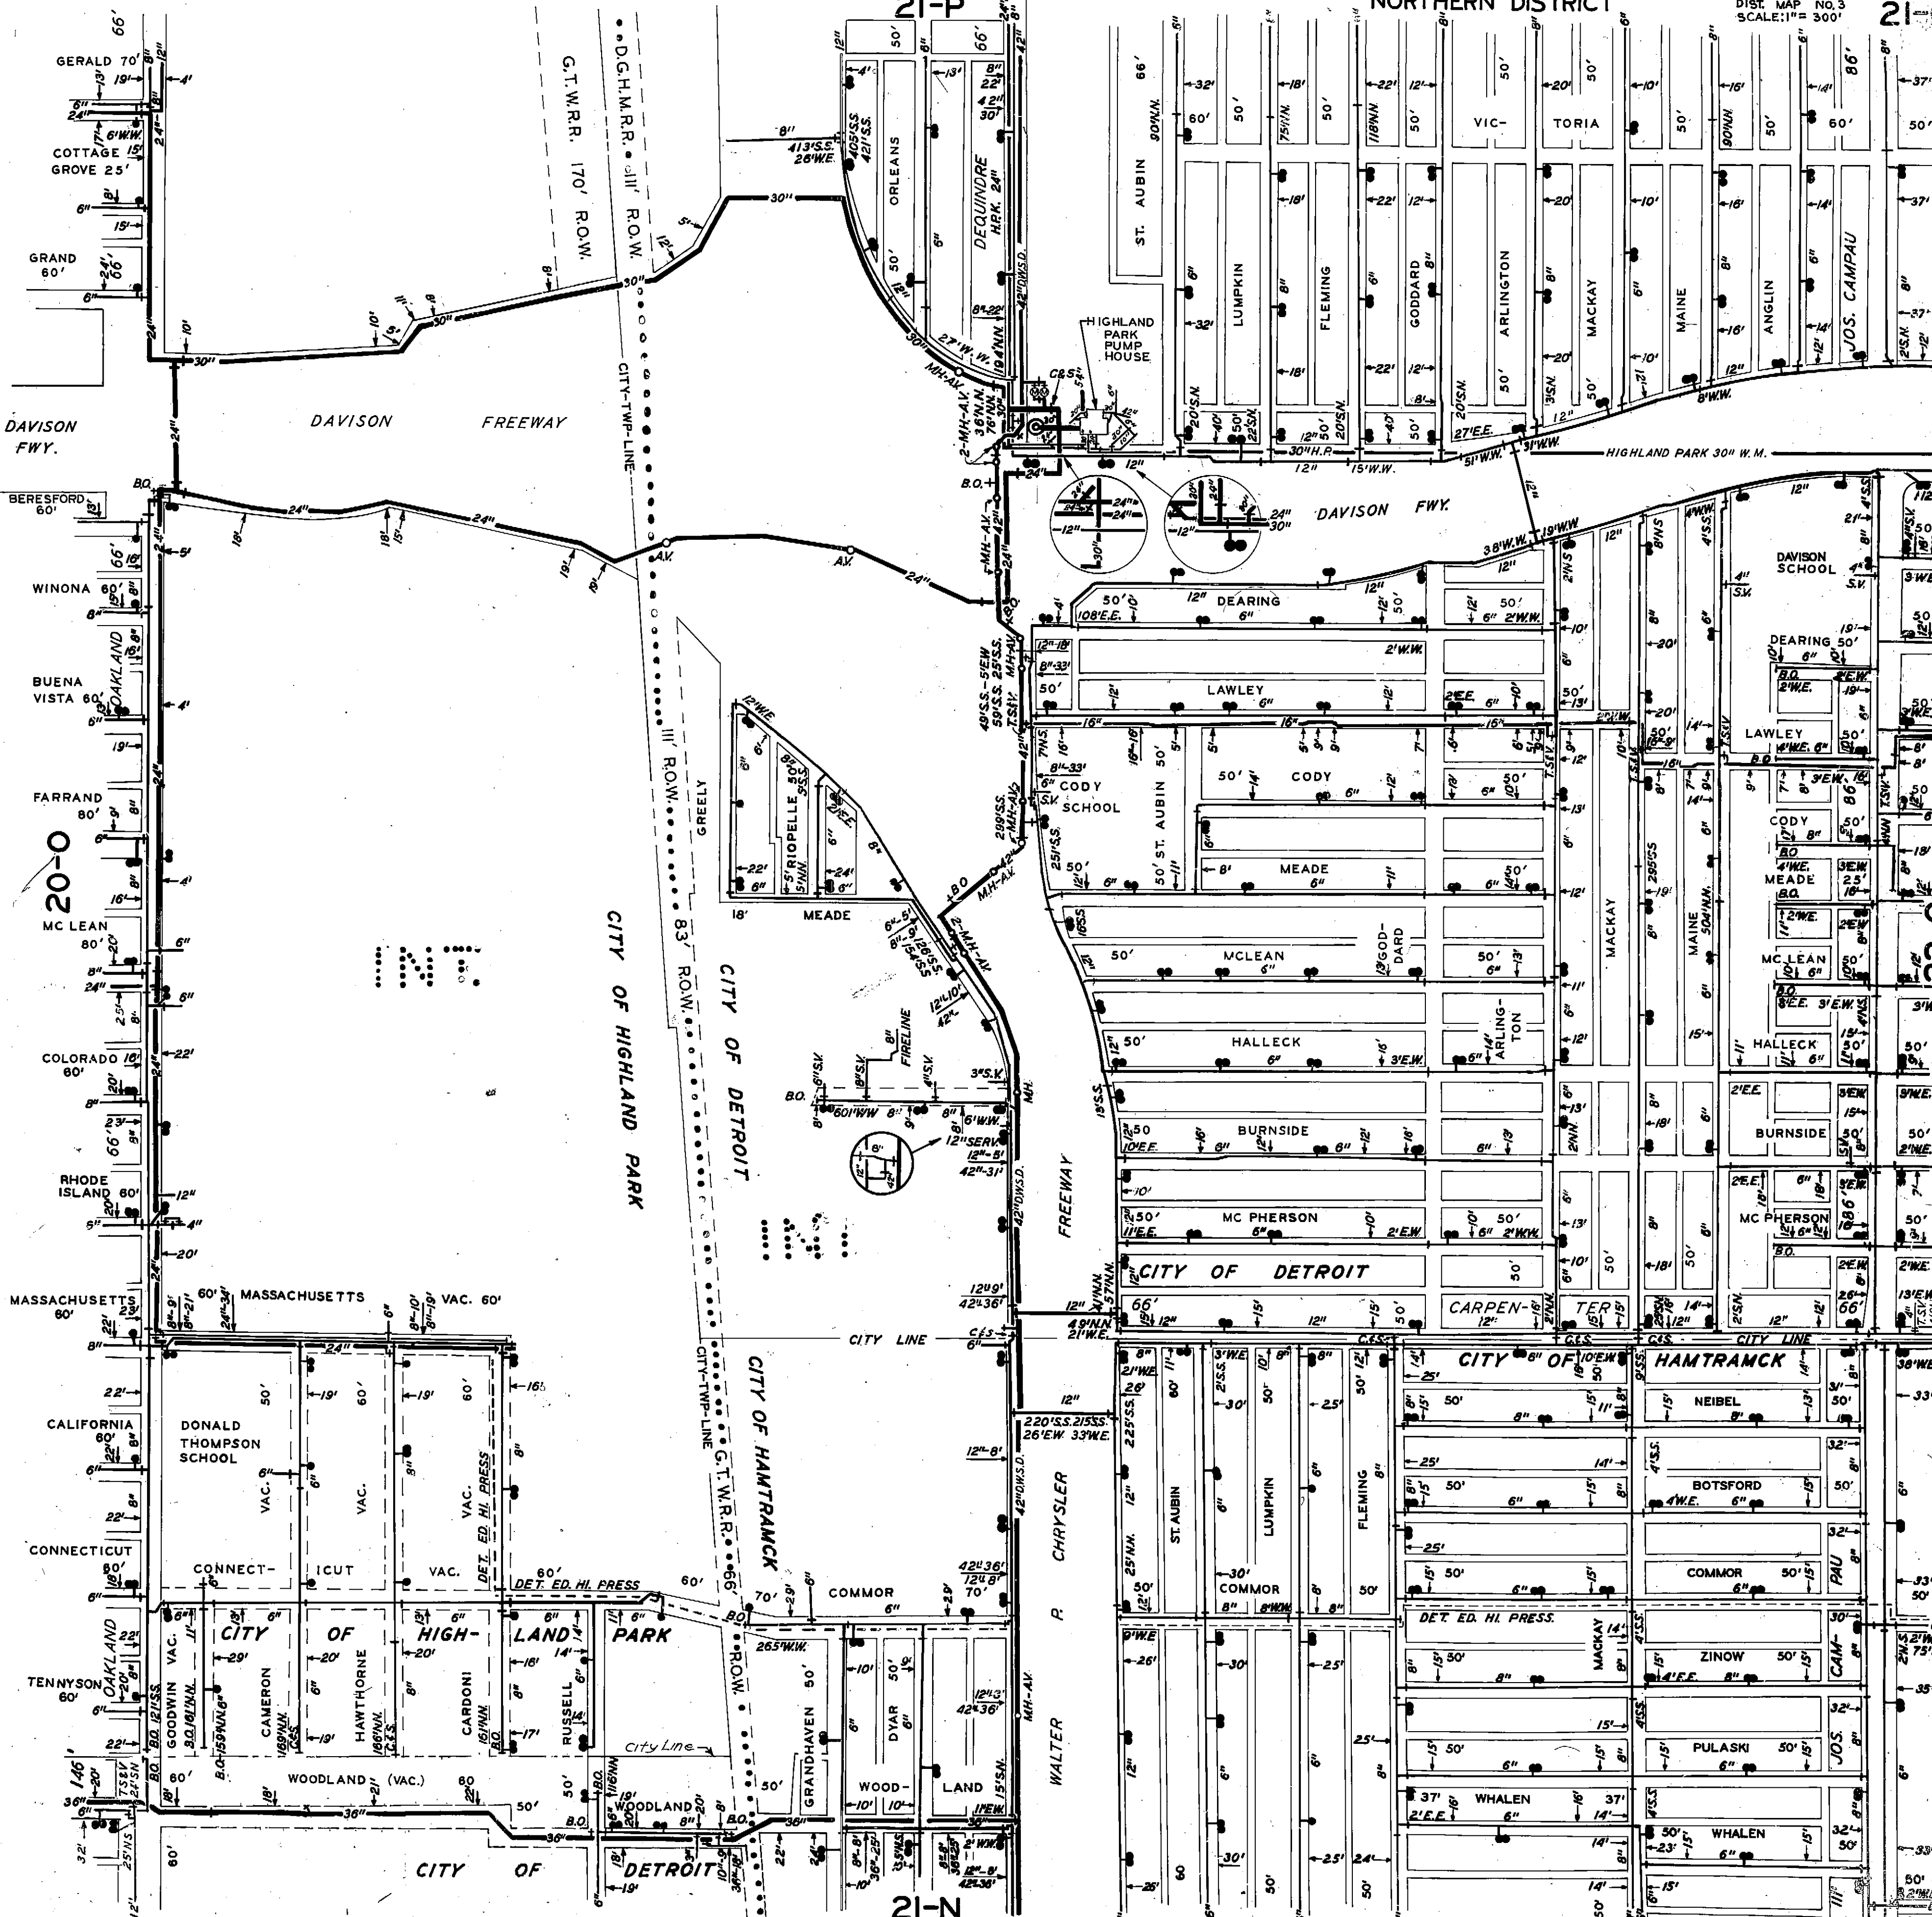

REVISED THRU: 5-83
CHECKED BY: N.L.