


REVISED THRU: 8-92
CHECKED BY: N.L.

12" DIA. DWSD RAW WATER TUNNEL

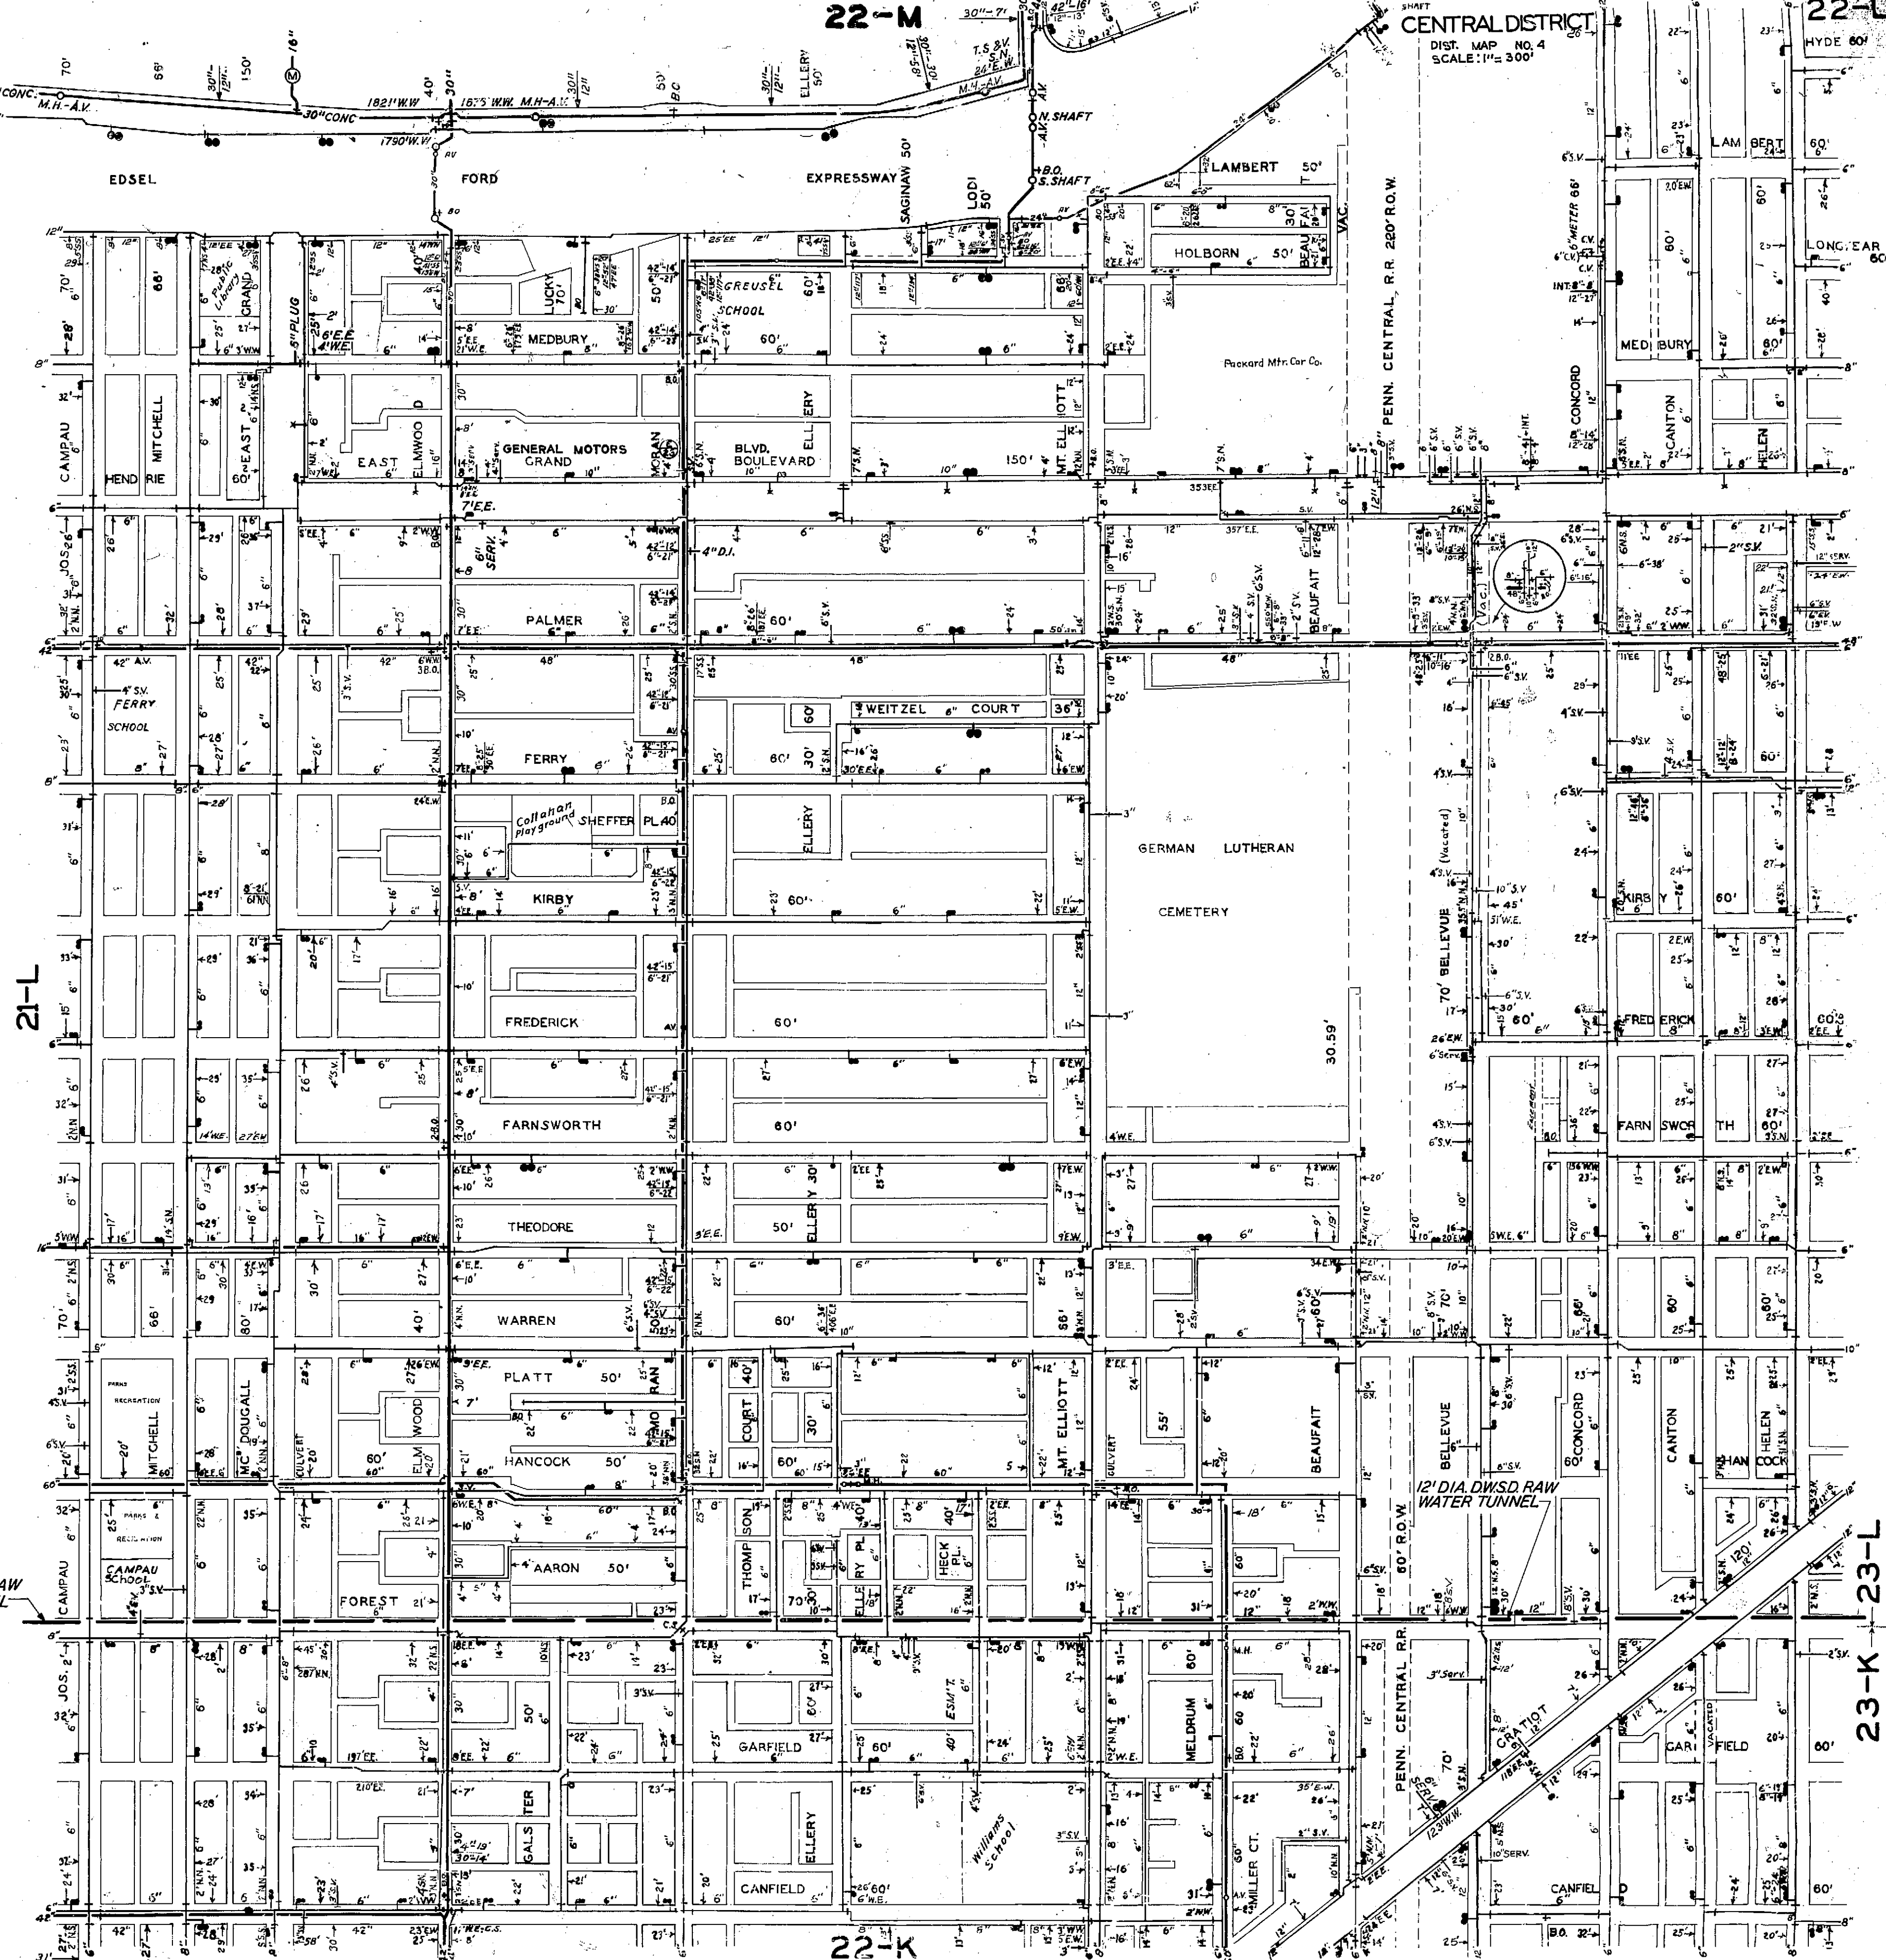

21-L

22-K

23-K

23-L