

12' DIA. D.W.S.D. RAW WATER TUNNEL

22-K


23-L

23-K

24-K

EASTERN DIST.

12' DIA. D.W.S.D. RAW WATER TUNNEL

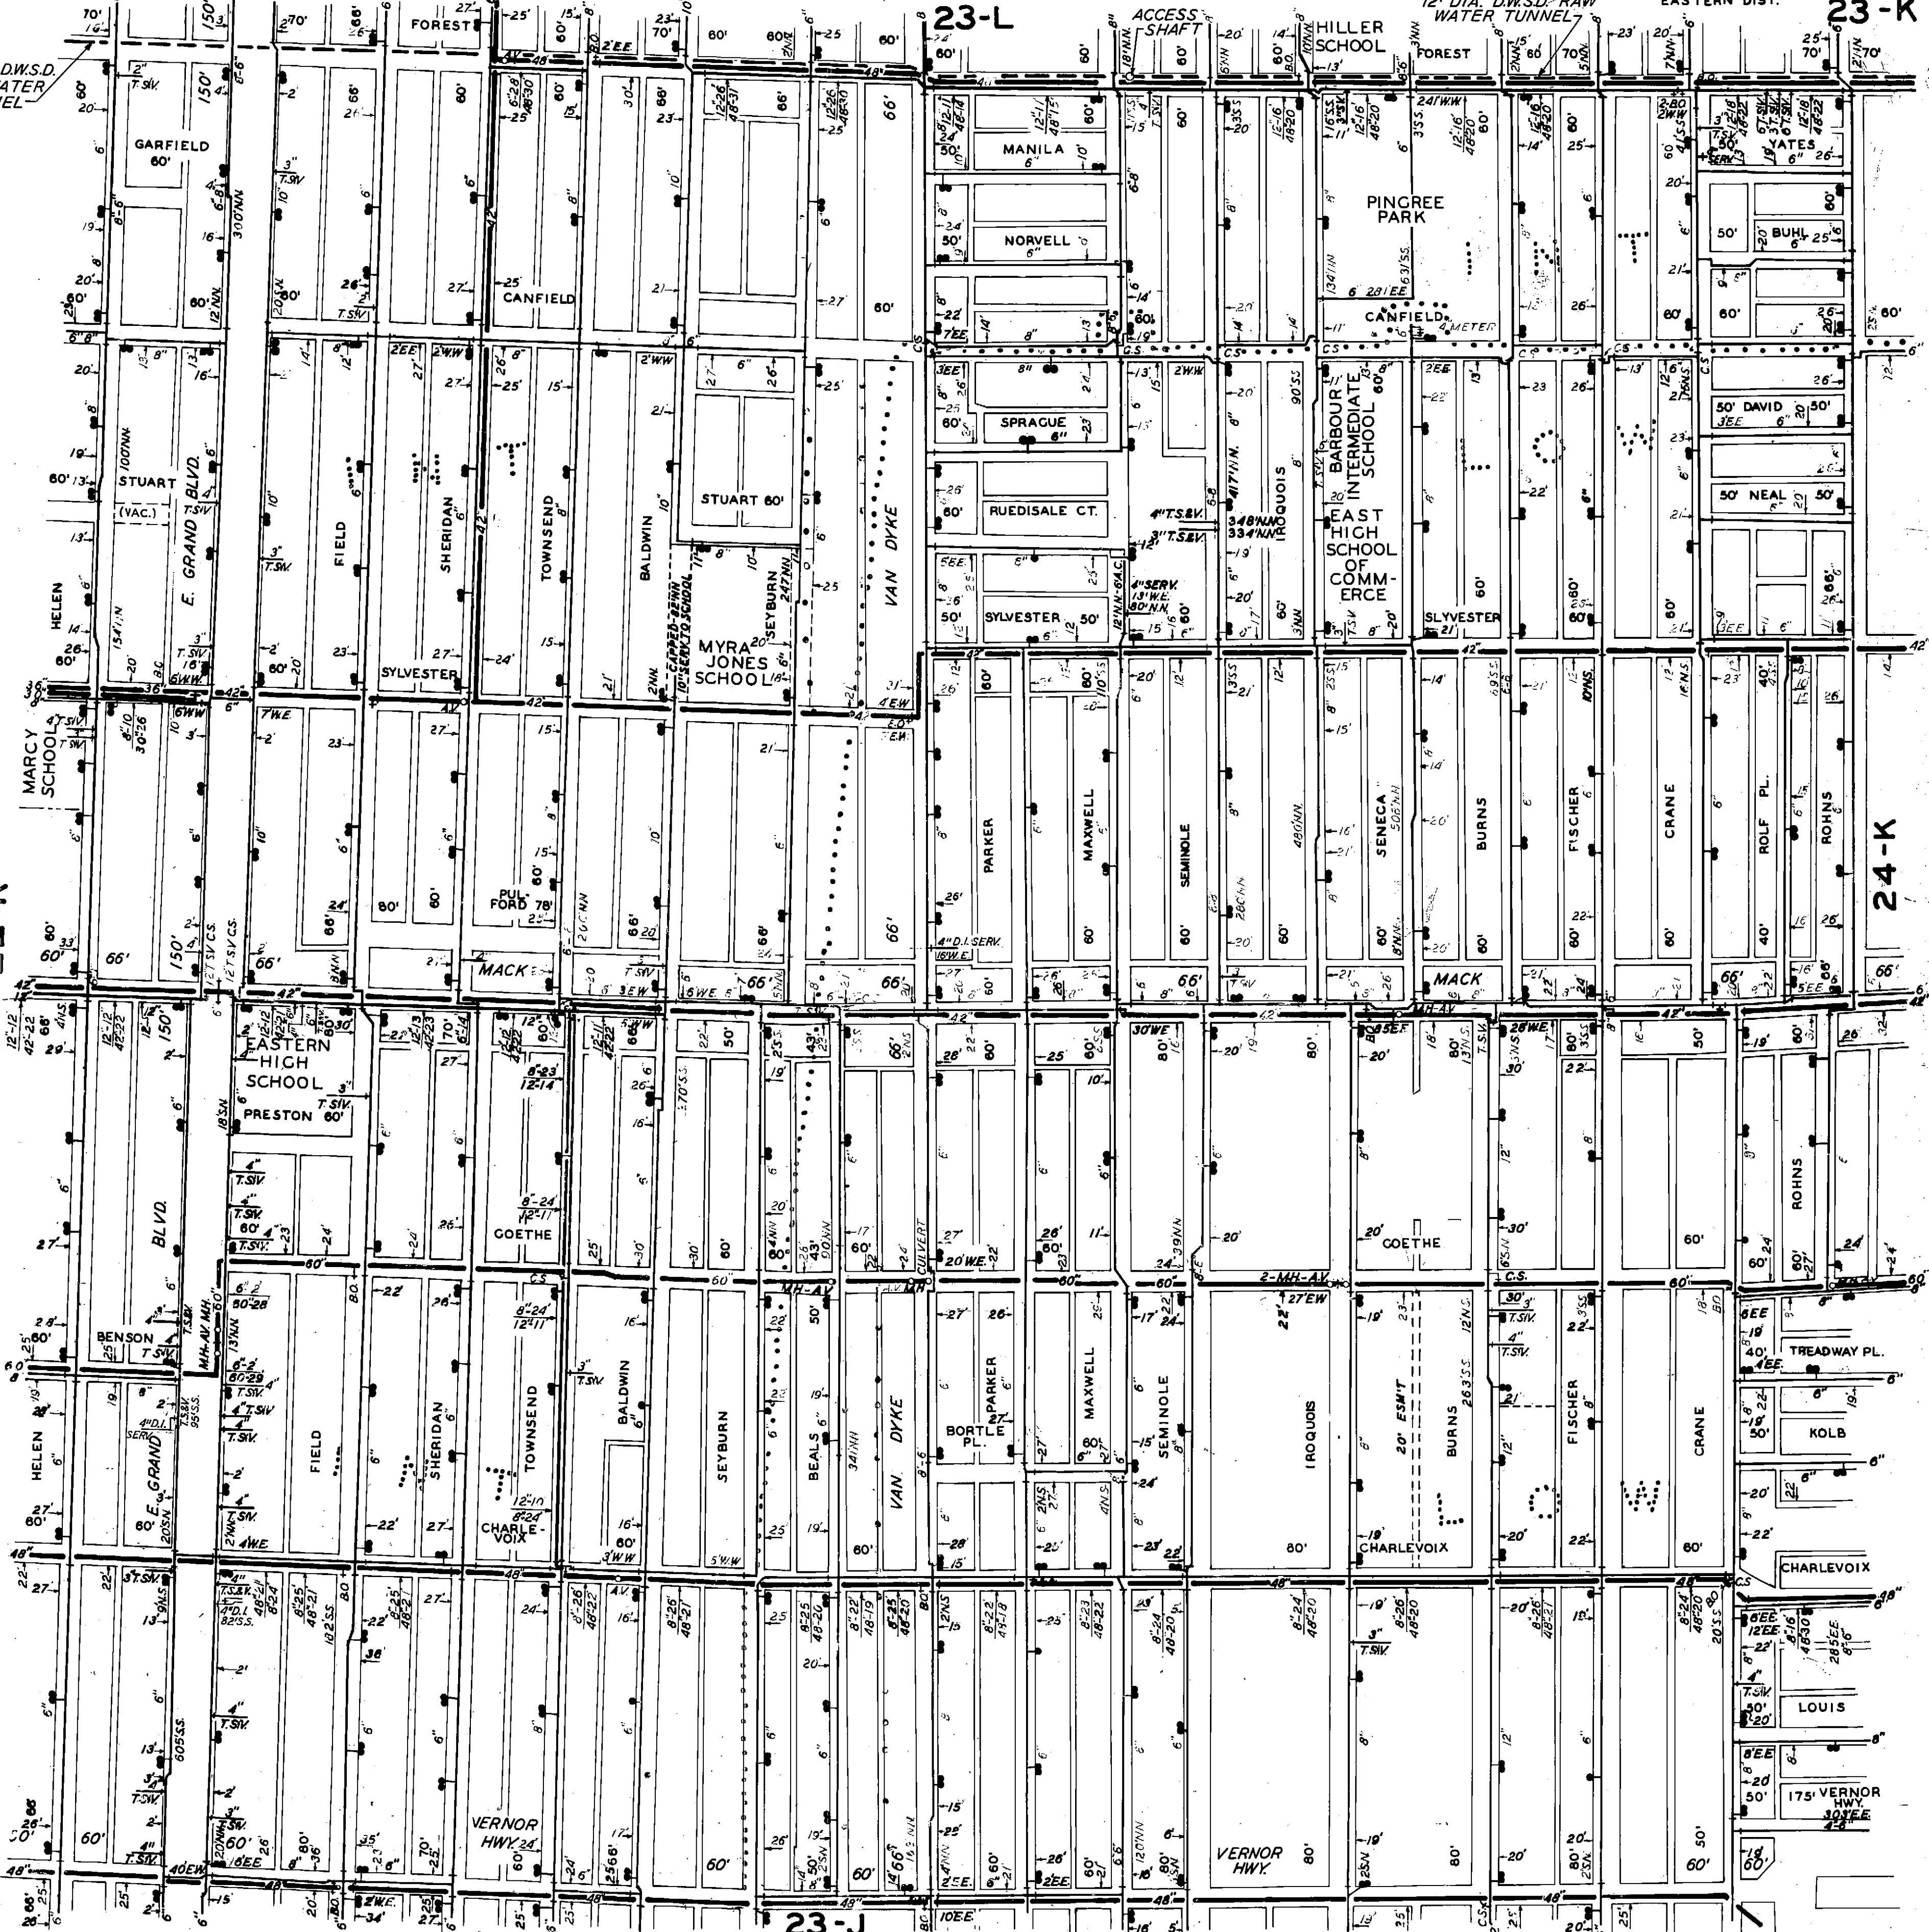

REVISED THRU: 7-92  
CHECKED BY: N.L.-G.J.