


REVISED THRU: 4-89
CHECKED BY: N.L. G.J.

22-M 22-N

22-M 23-M

EASTERN DISTRICT 23-N

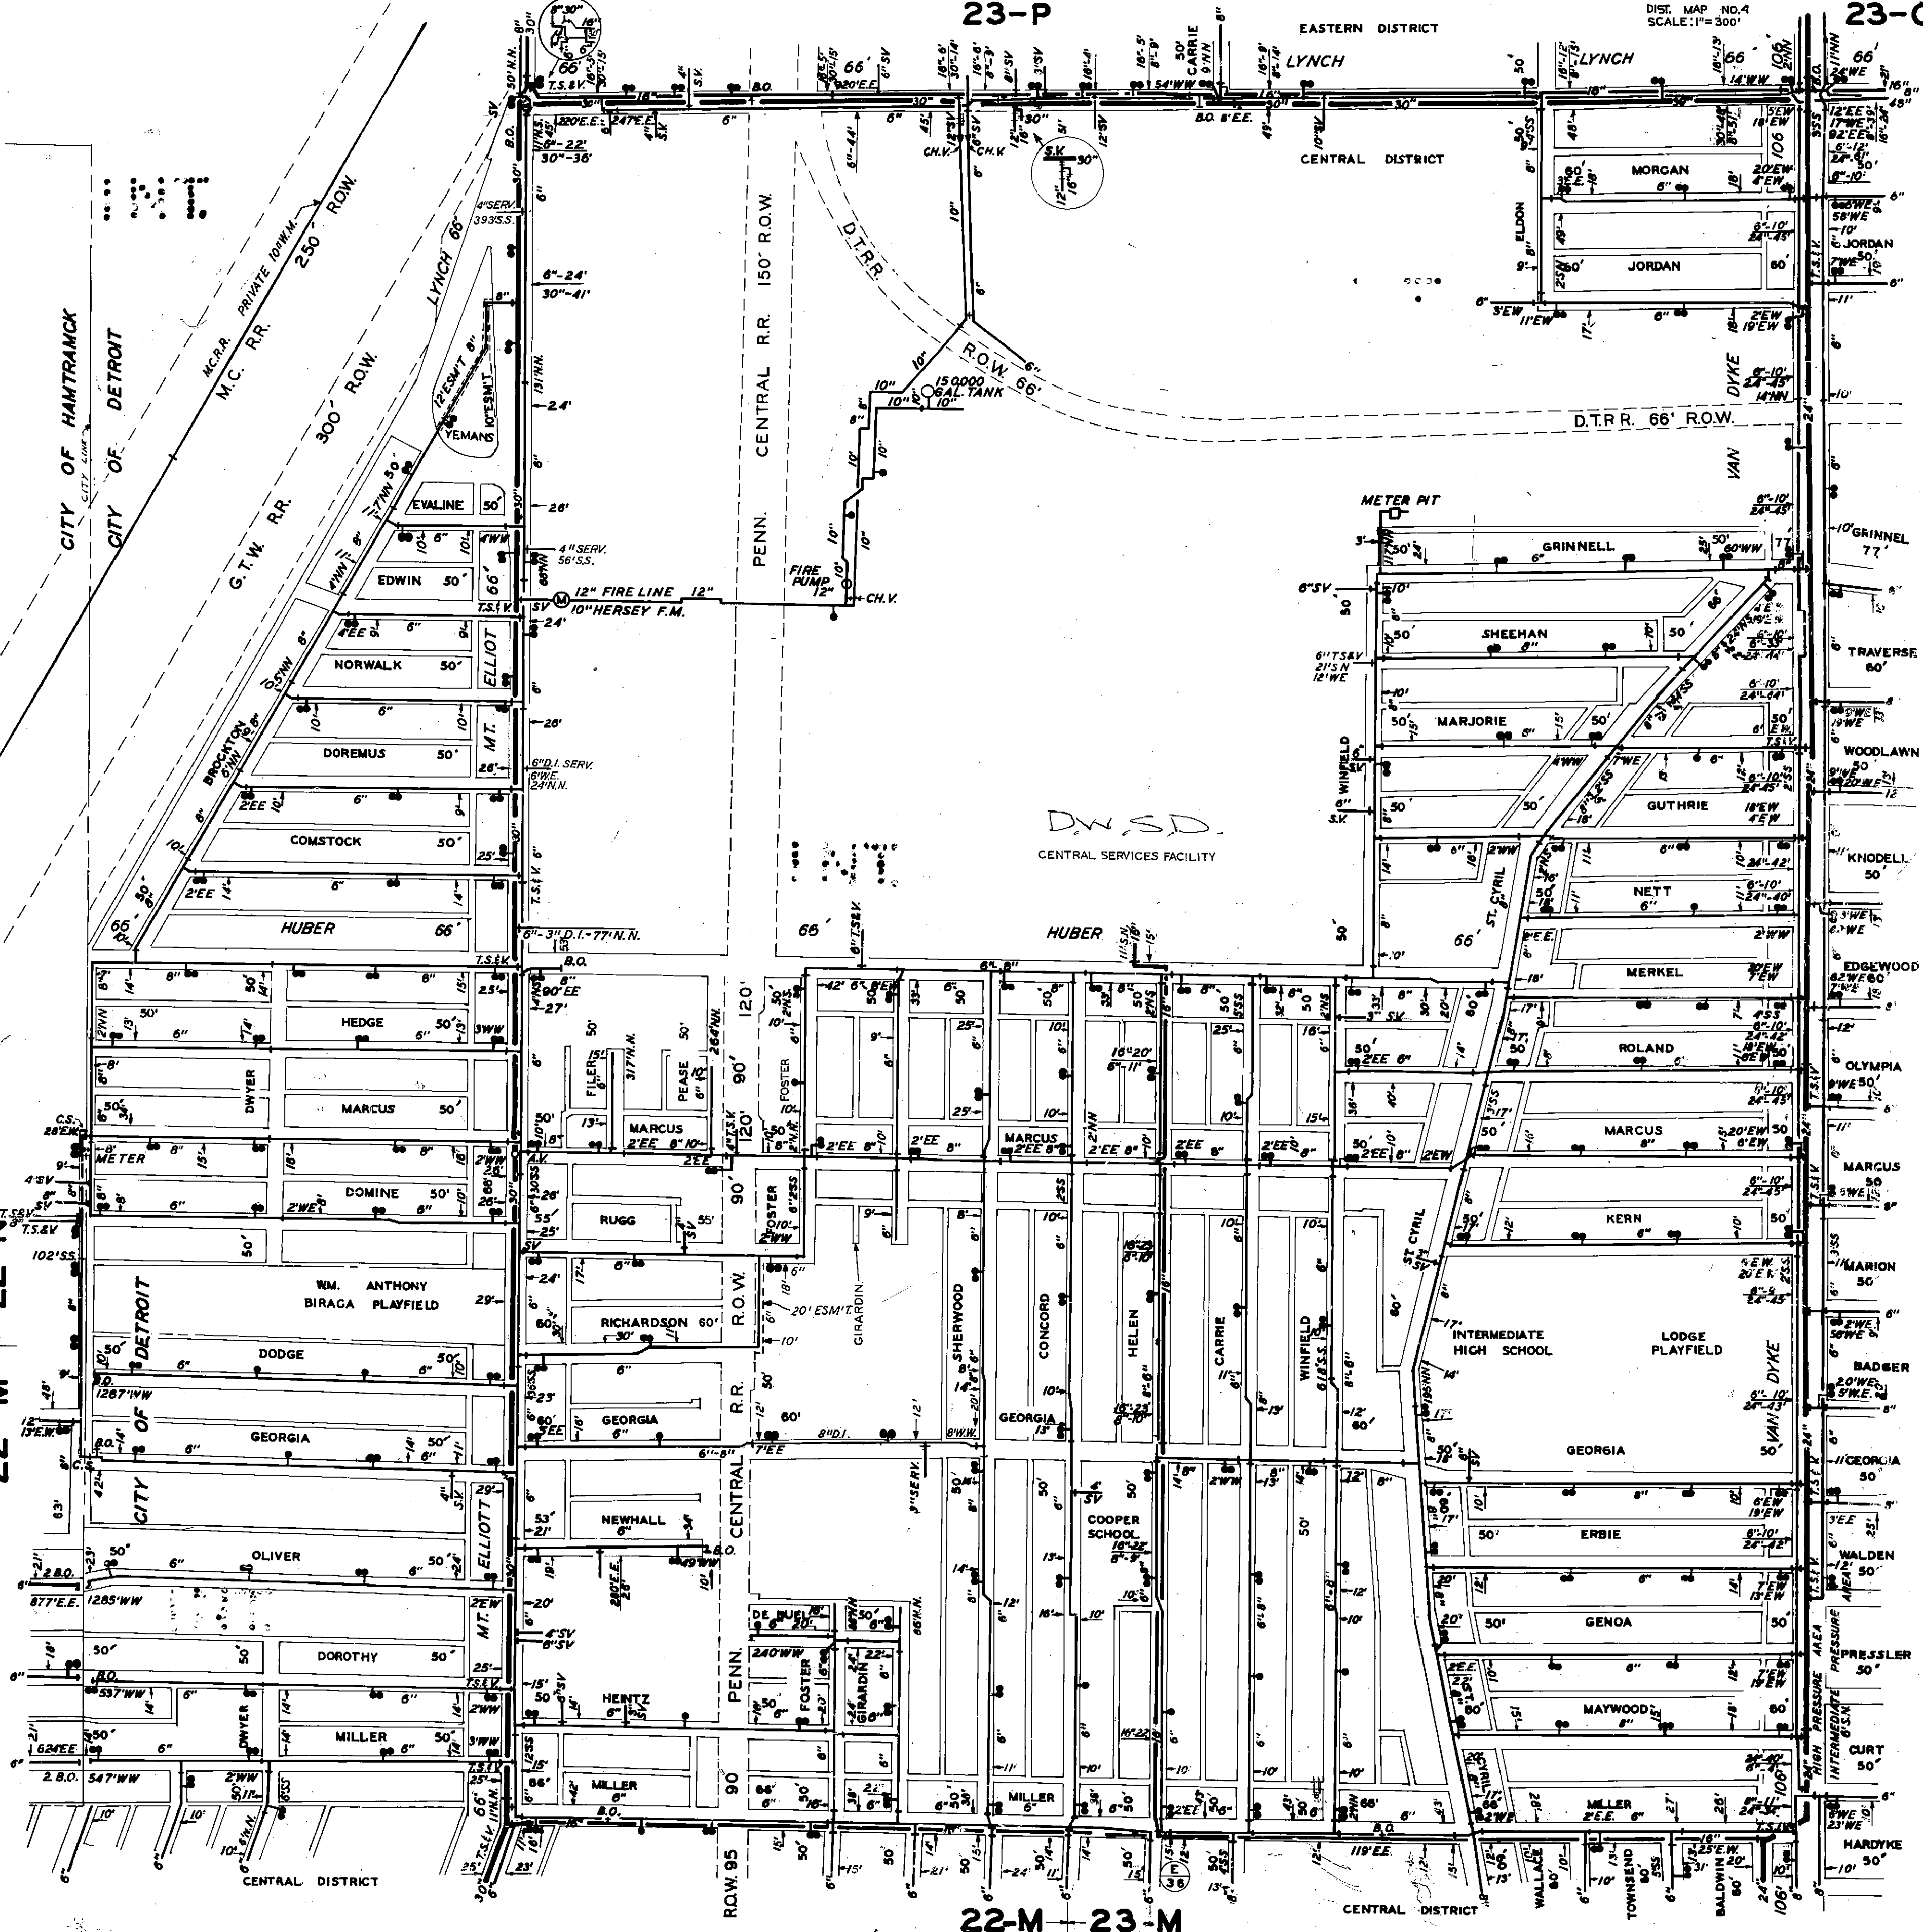

CITY OF HAMTRAC
CITY OF DETROIT

M.C.R.R. PRIVATE 10' R.O.W.
M.C. R.R.
G.T.W. R.R.
300' R.O.W.

PENN. CENTRAL R.R. 150' R.O.W.

D.W.S.D.
CENTRAL SERVICES FACILITY

EASTERN DISTRICT

CENTRAL DISTRICT

CENTRAL DISTRICT

CENTRAL DISTRICT

EASTERN DISTRICT 23-N