


REVISED THRU: 8-84
CHECKED BY: N.L.

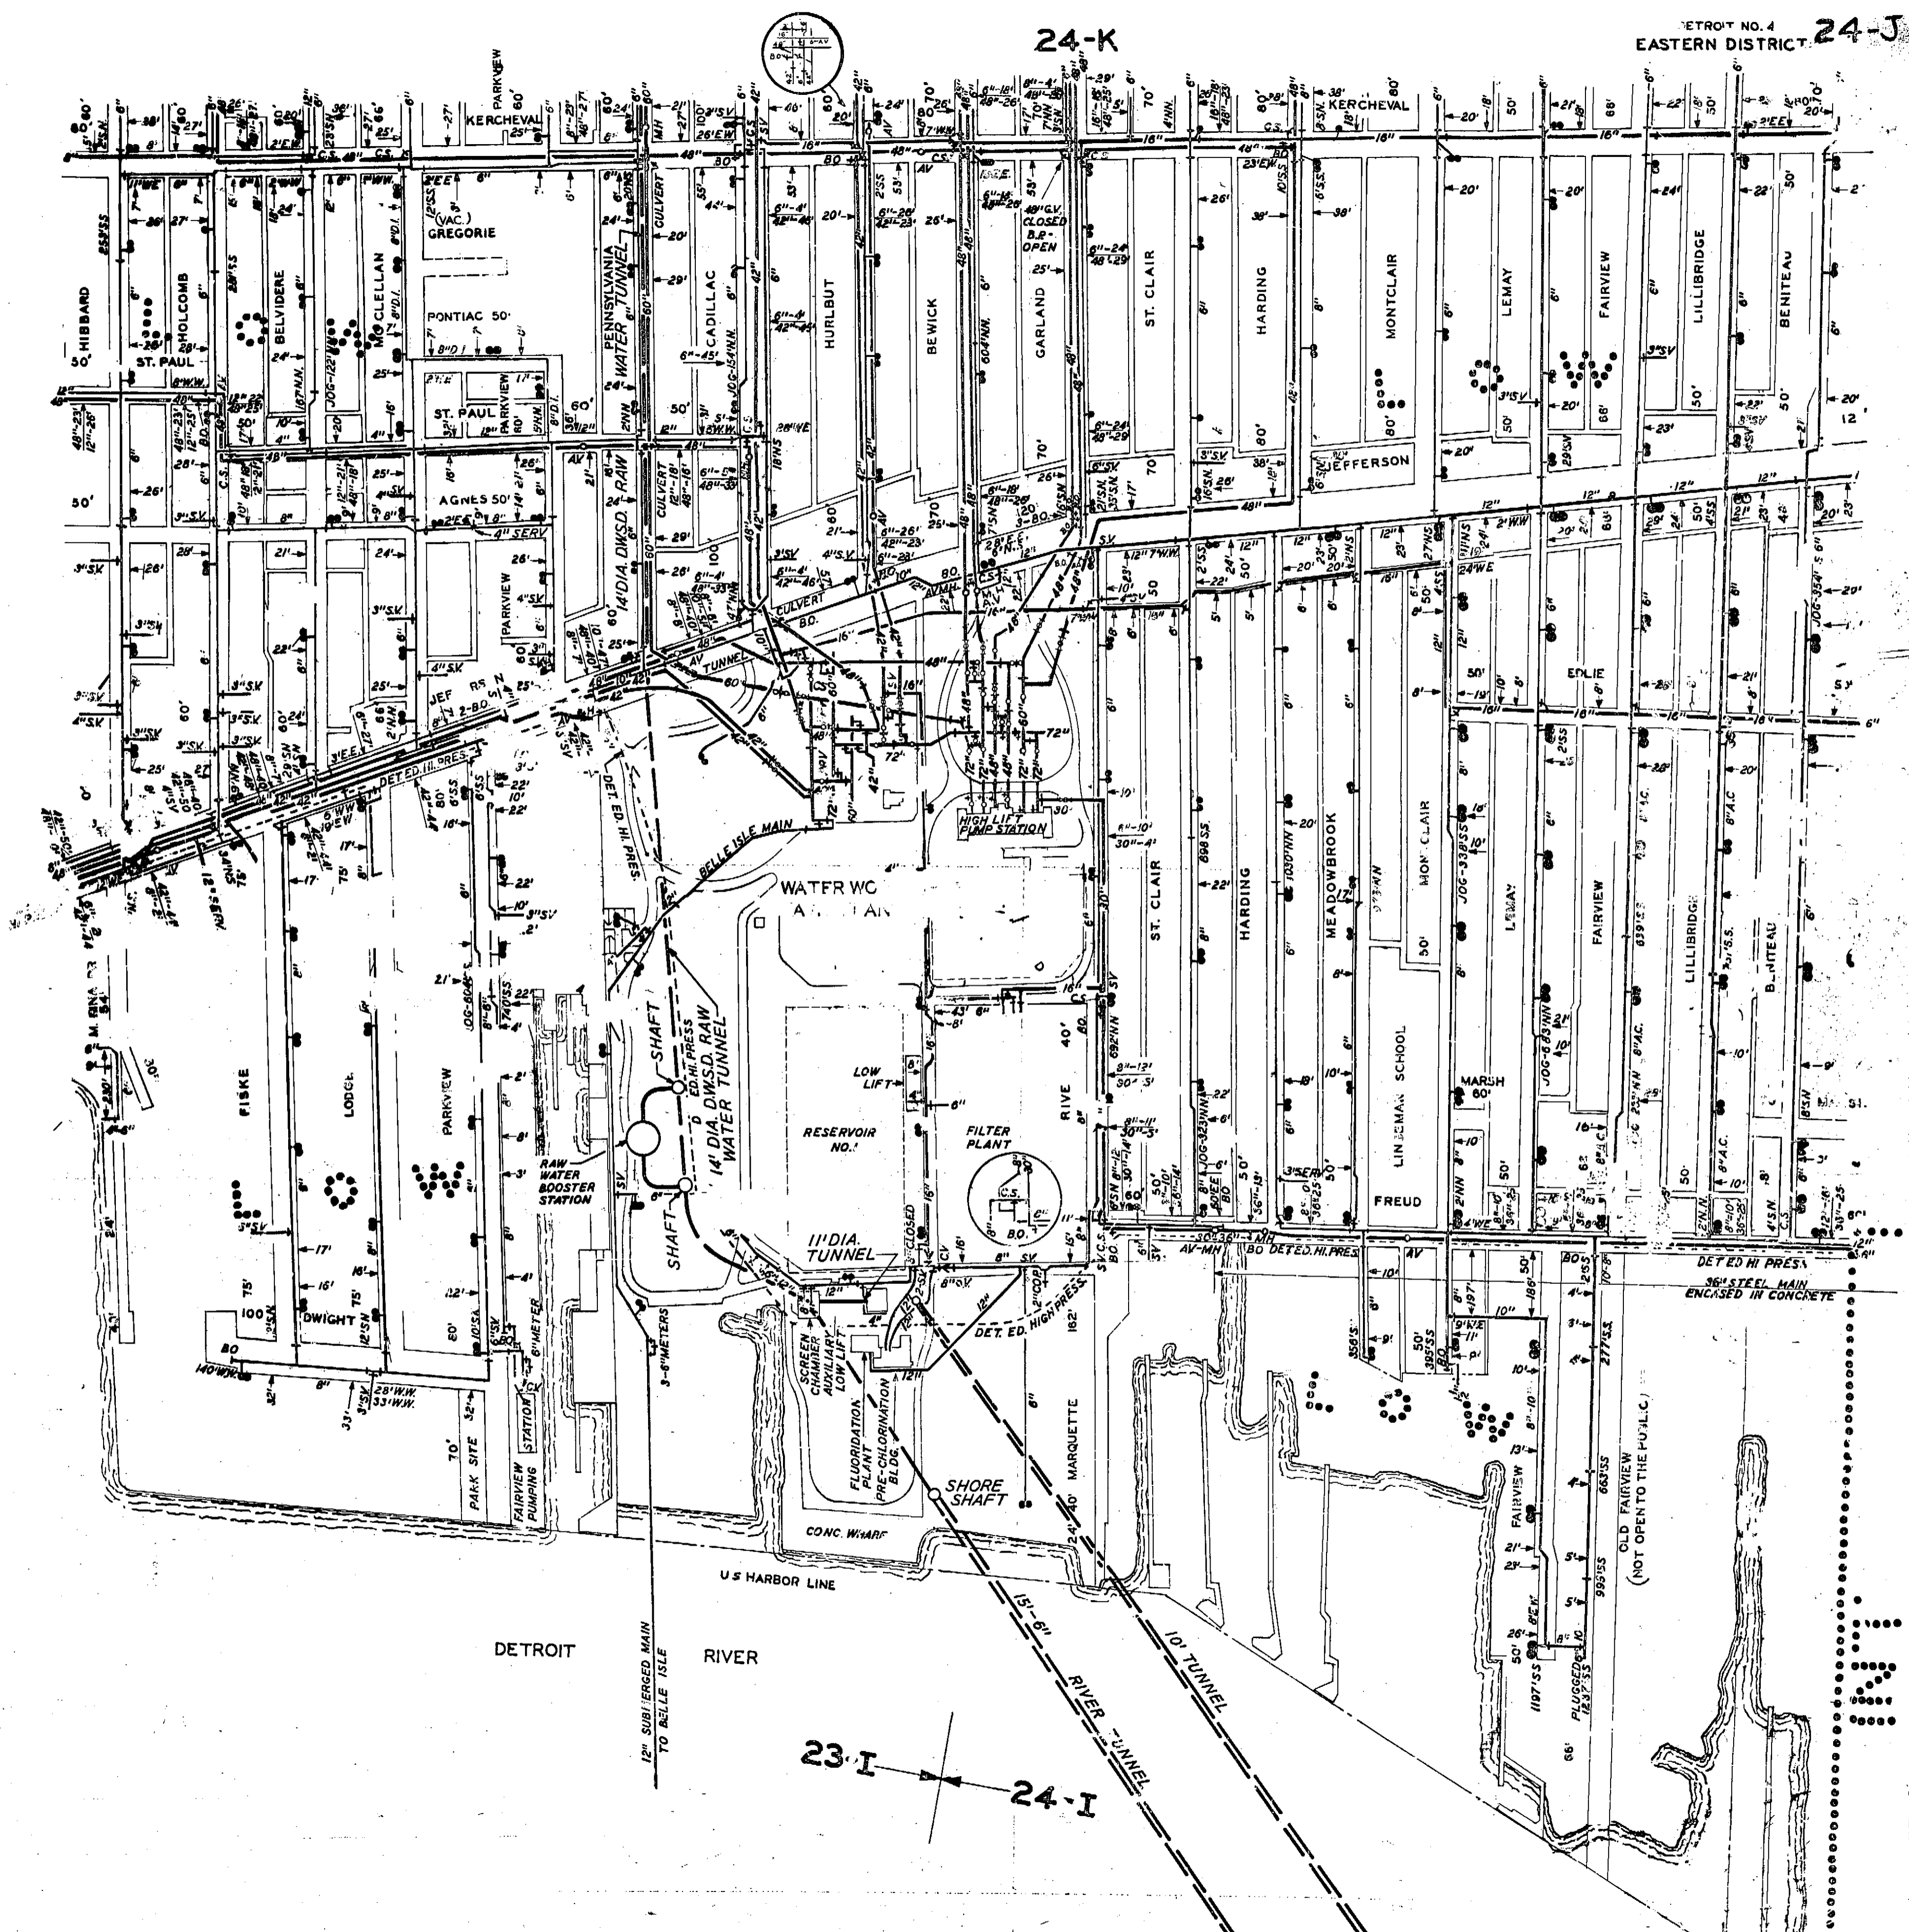

23-I

24-I

OLD FAIRVIEW
(NOT OPEN TO THE P.U.L.C.)

DET. ED. HI. PRES.
36\"/>

U.S. HARBOR LINE

DETROIT

RIVER

10' TUNNEL

15'-6\"/>

12\"/>

3-6\"/>

23-I

24-I

OLD FAIRVIEW
(NOT OPEN TO THE P.U.L.C.)

DET. ED. HI. PRES.
36\"/>

U.S. HARBOR LINE

DETROIT

RIVER

10' TUNNEL

15'-6\"/>

12\"/>

3-6\"/>

23-I

24-I