


24-Q
E. McNICHOLS RD.

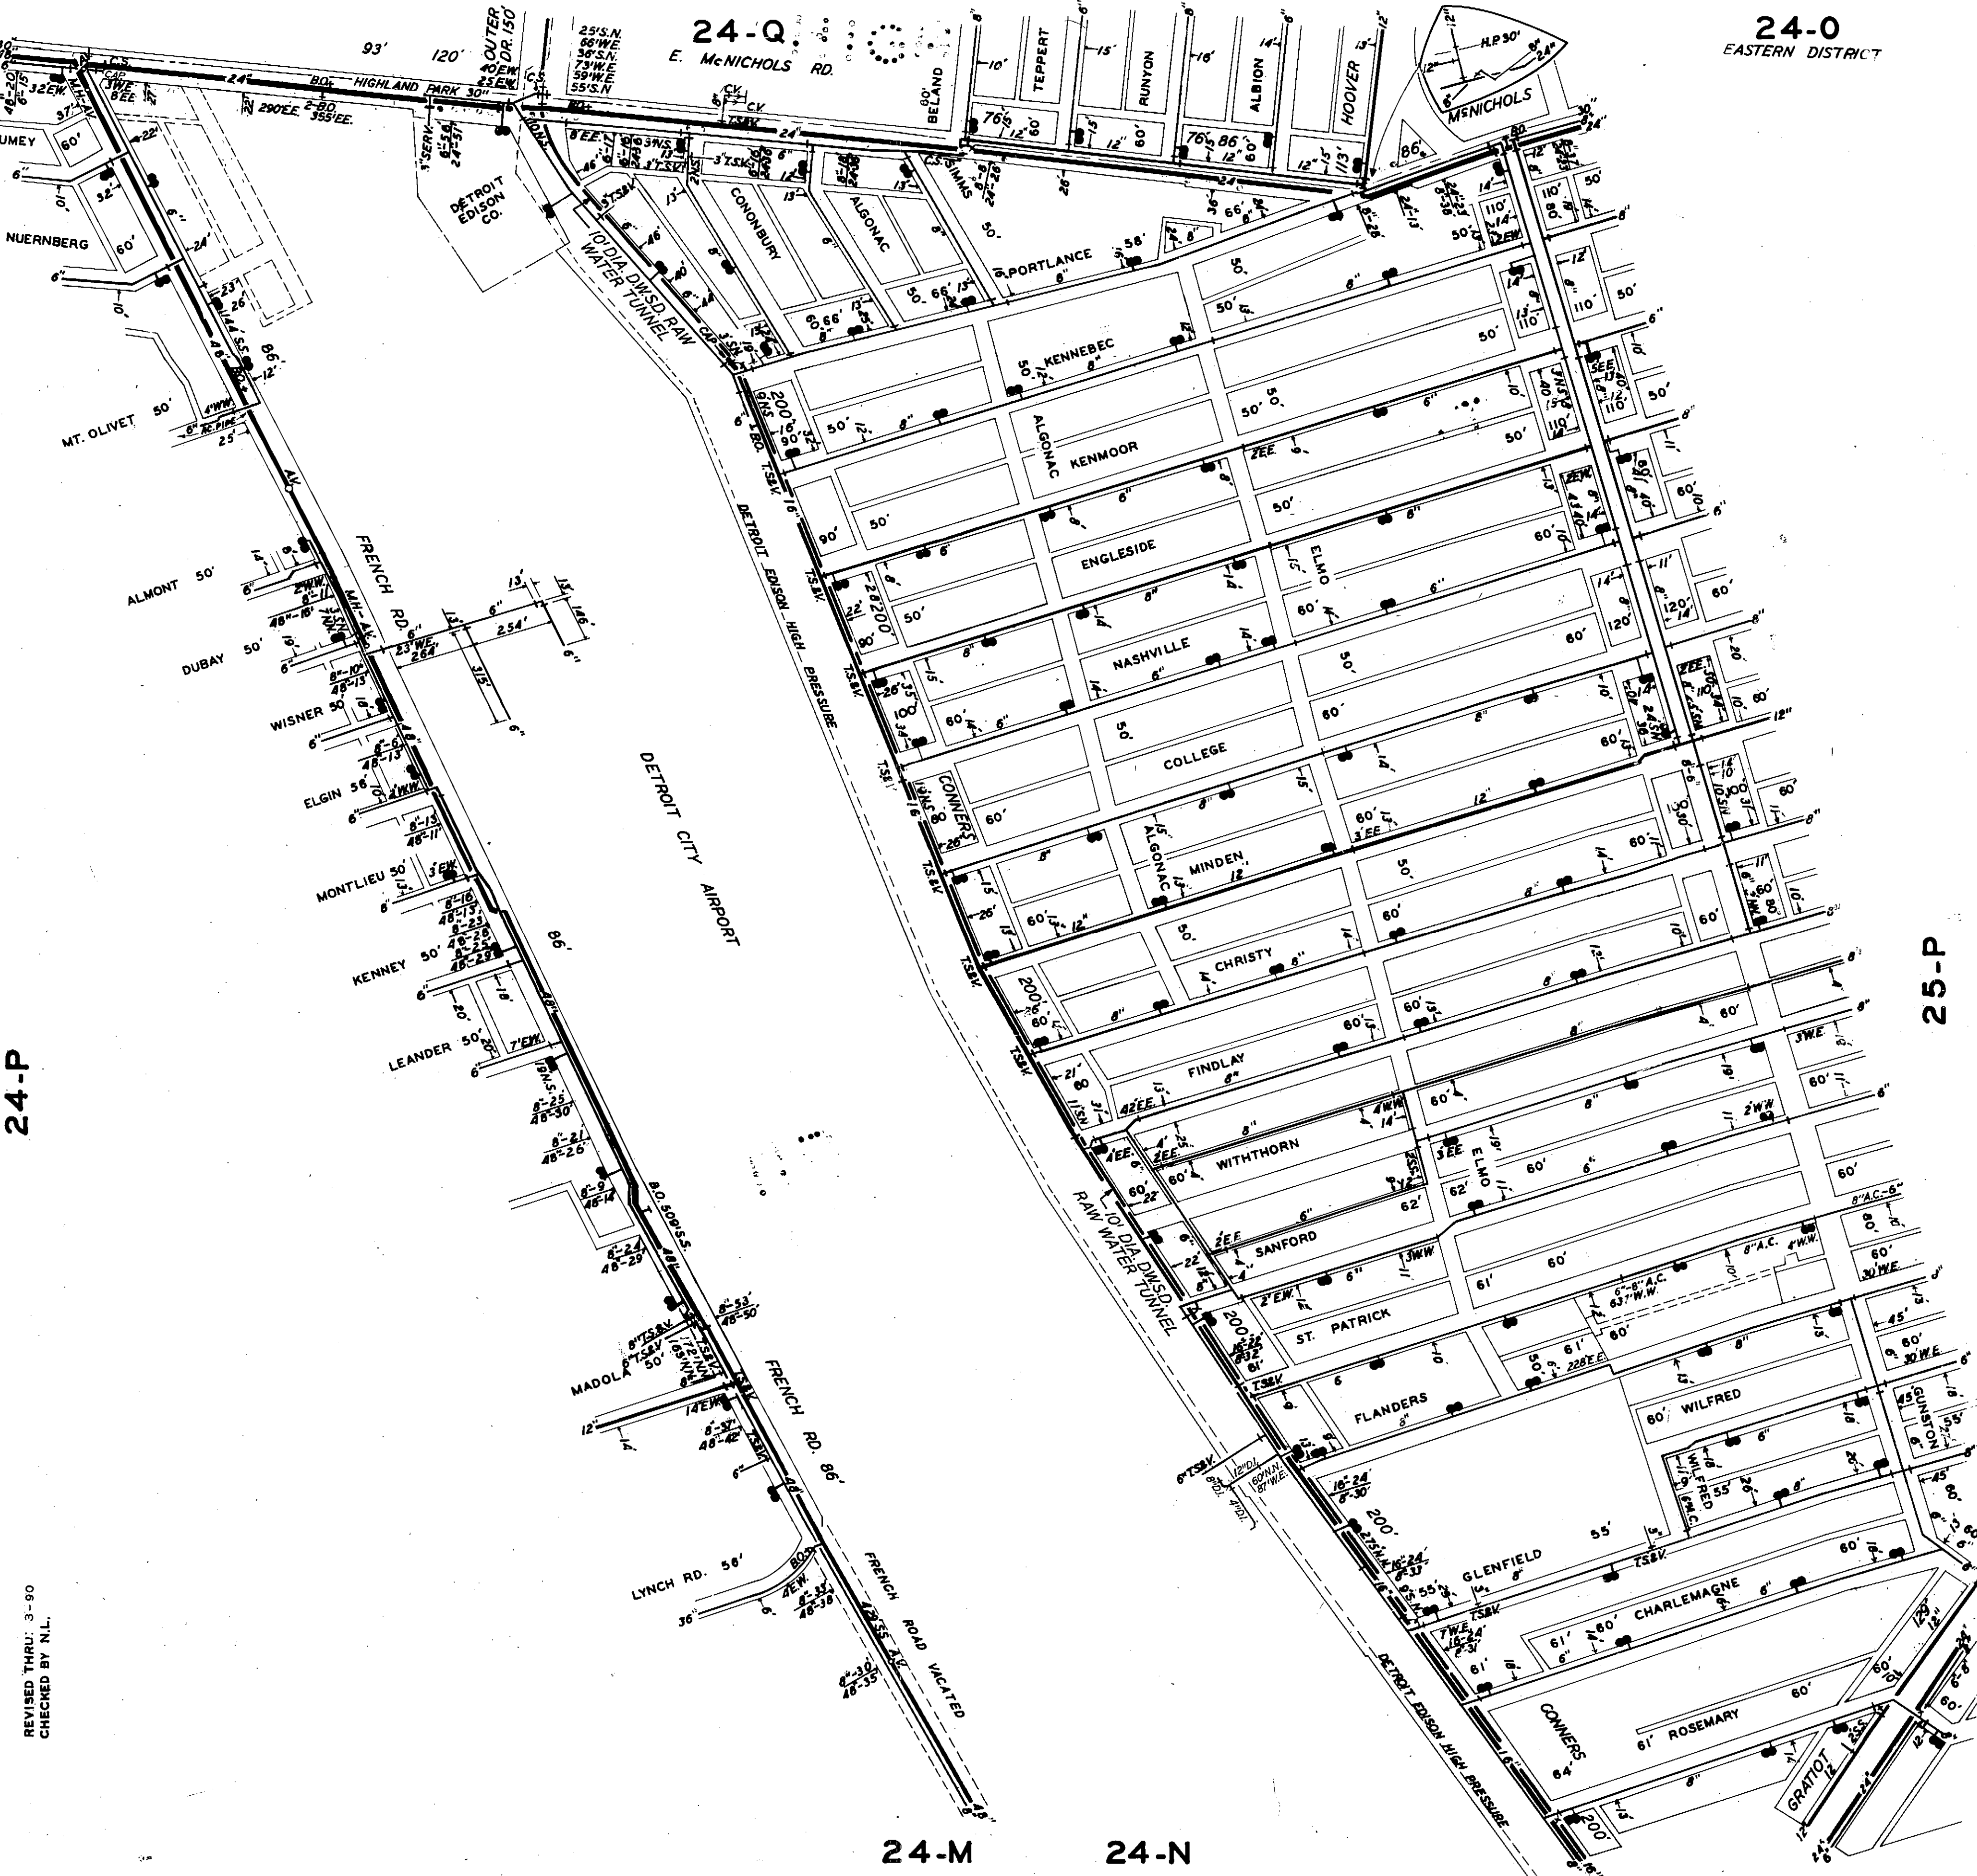

24-P

25-P

REVISED THRU: 3-90
CHECKED BY N.L.

24-M

24-N