


REVISED THRU: 2-88  
CHECKED BY: N.L.-A.W.

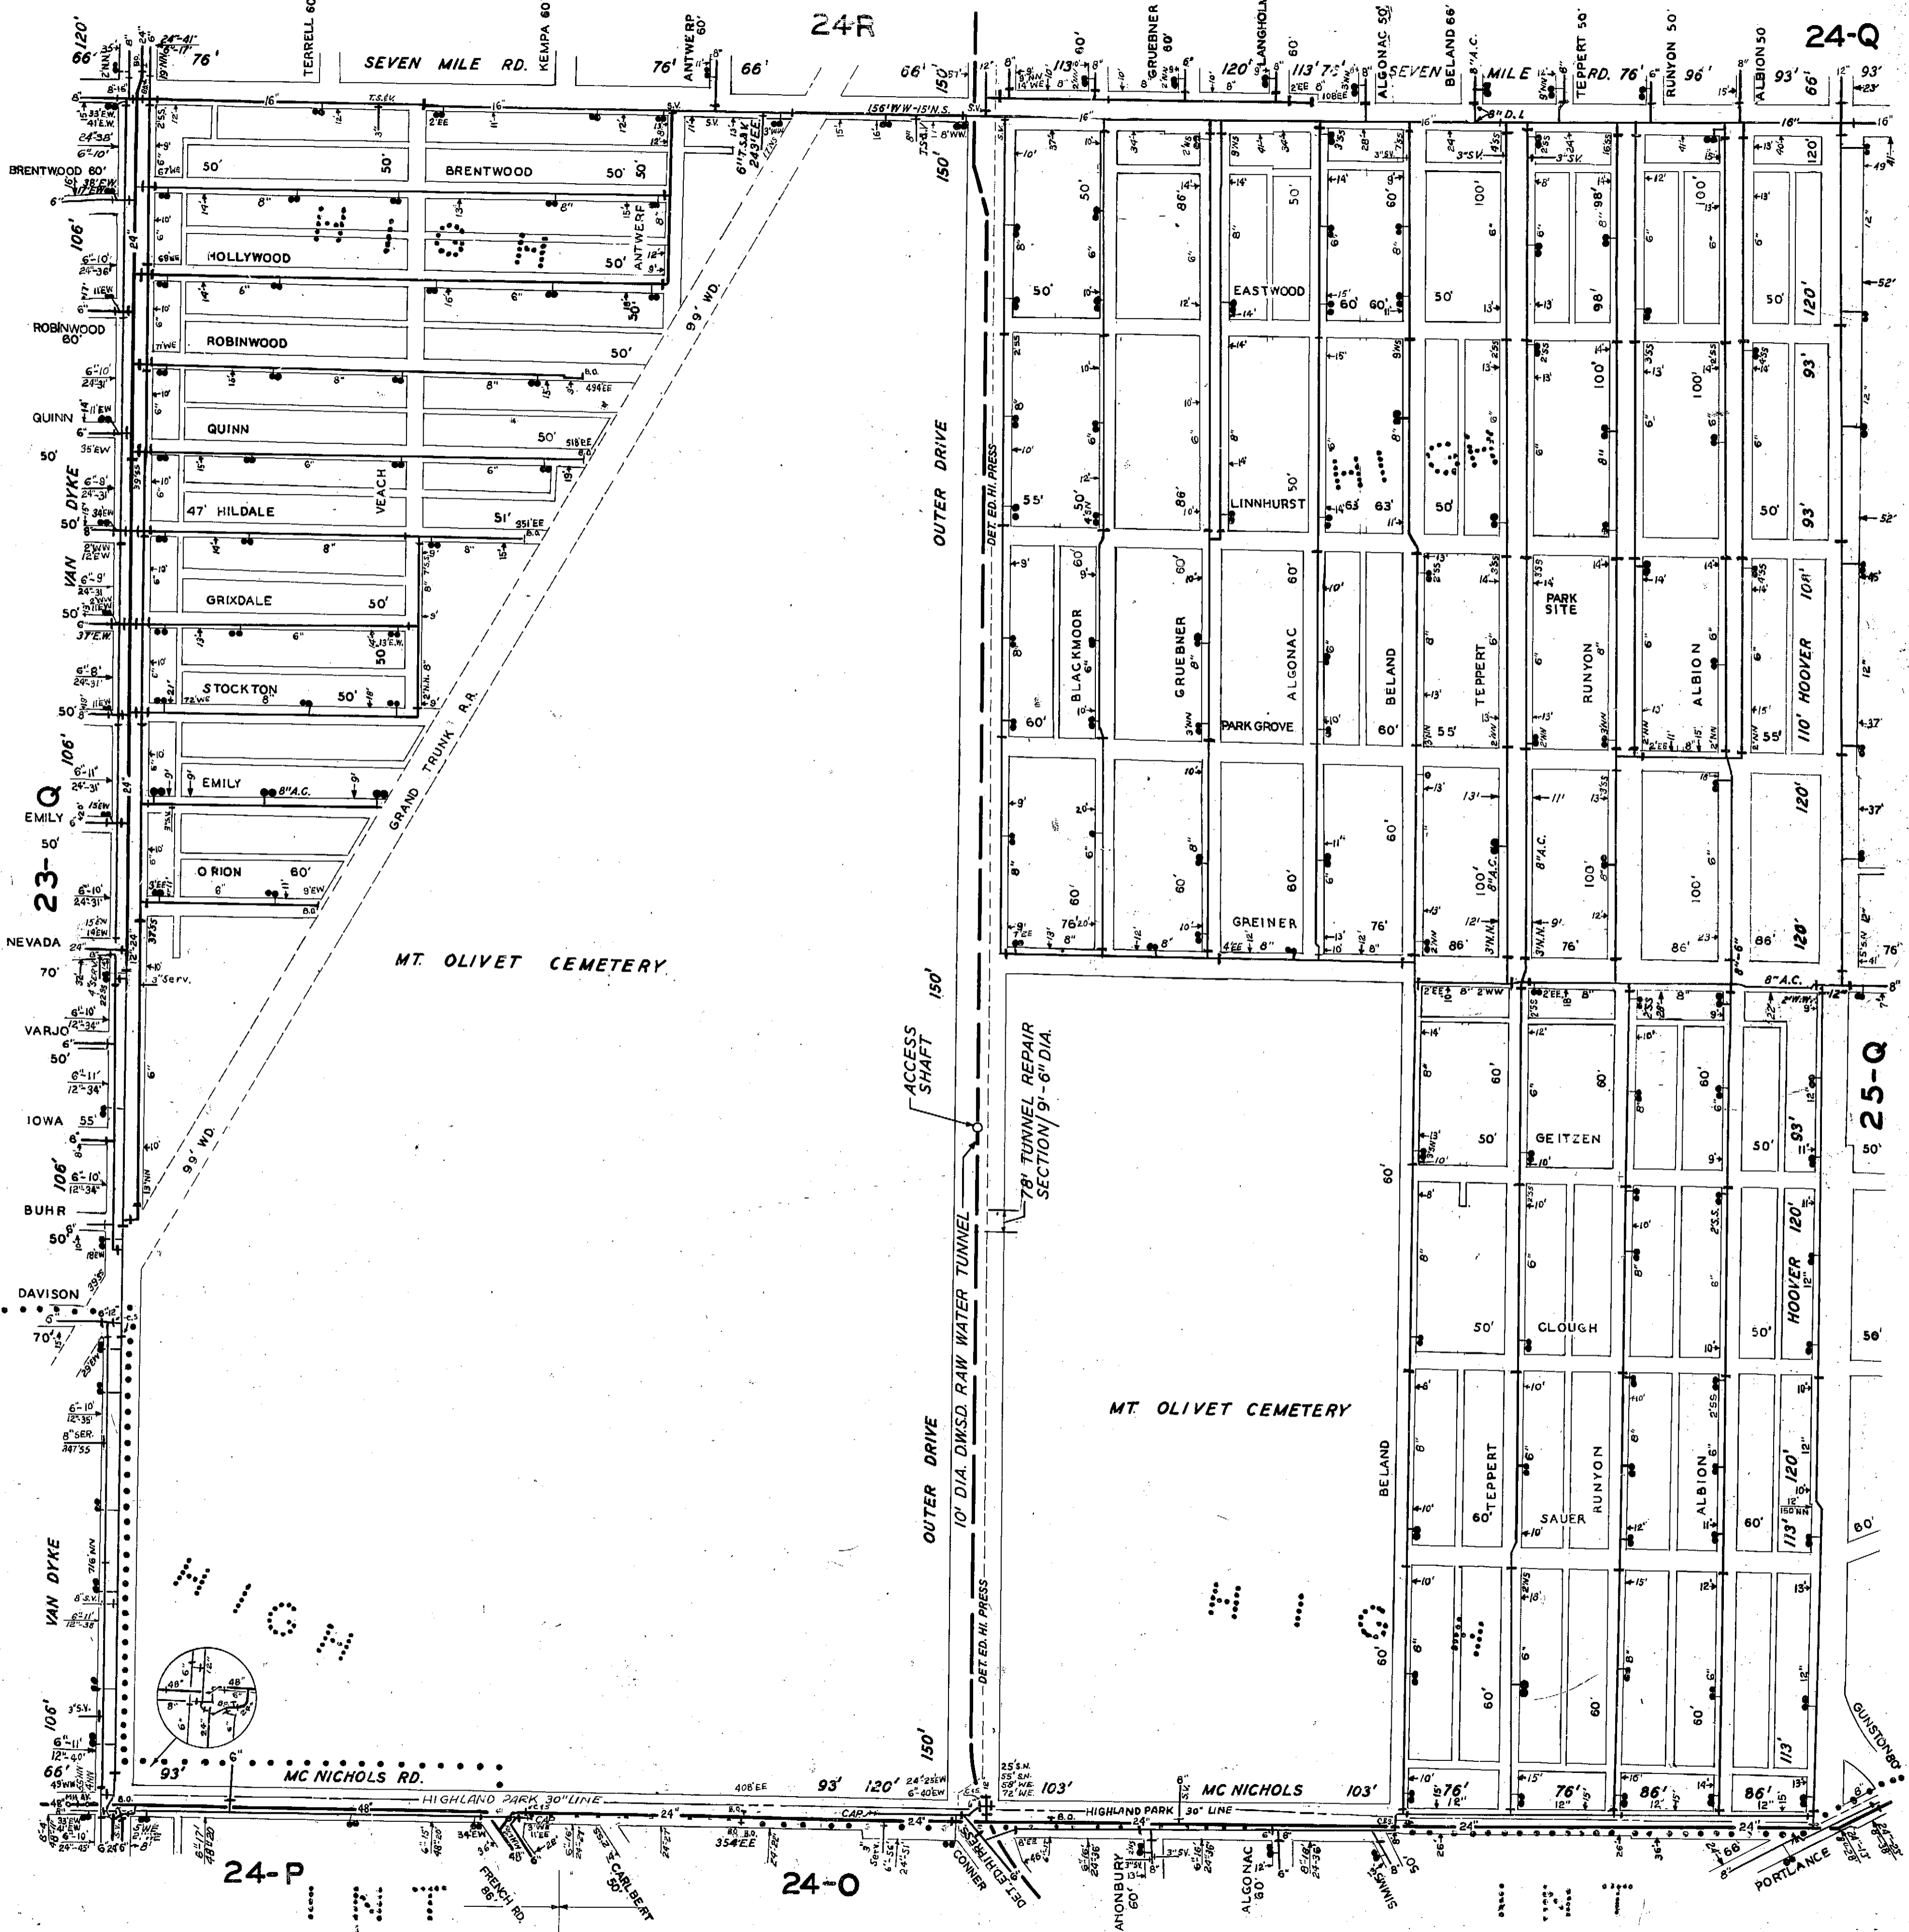

SEVEN MILE RD. KEMPA 60

MT. OLIVET CEMETERY

MT. OLIVET CEMETERY

MC NICHOLS RD.

HIGHLAND PARK 30' LINE

HIGHLAND PARK 30' LINE

MC NICHOLS 103'

PORTLANCE

CANONBURY 60'

ALGONAC 60'

ST. LEWIS

FRENCH RD.

SEE CARLBERT

DET. ED. HI. PRESS

DET. ED. HI. PRESS

DET. ED. HI. PRESS




