


24.K
24.J

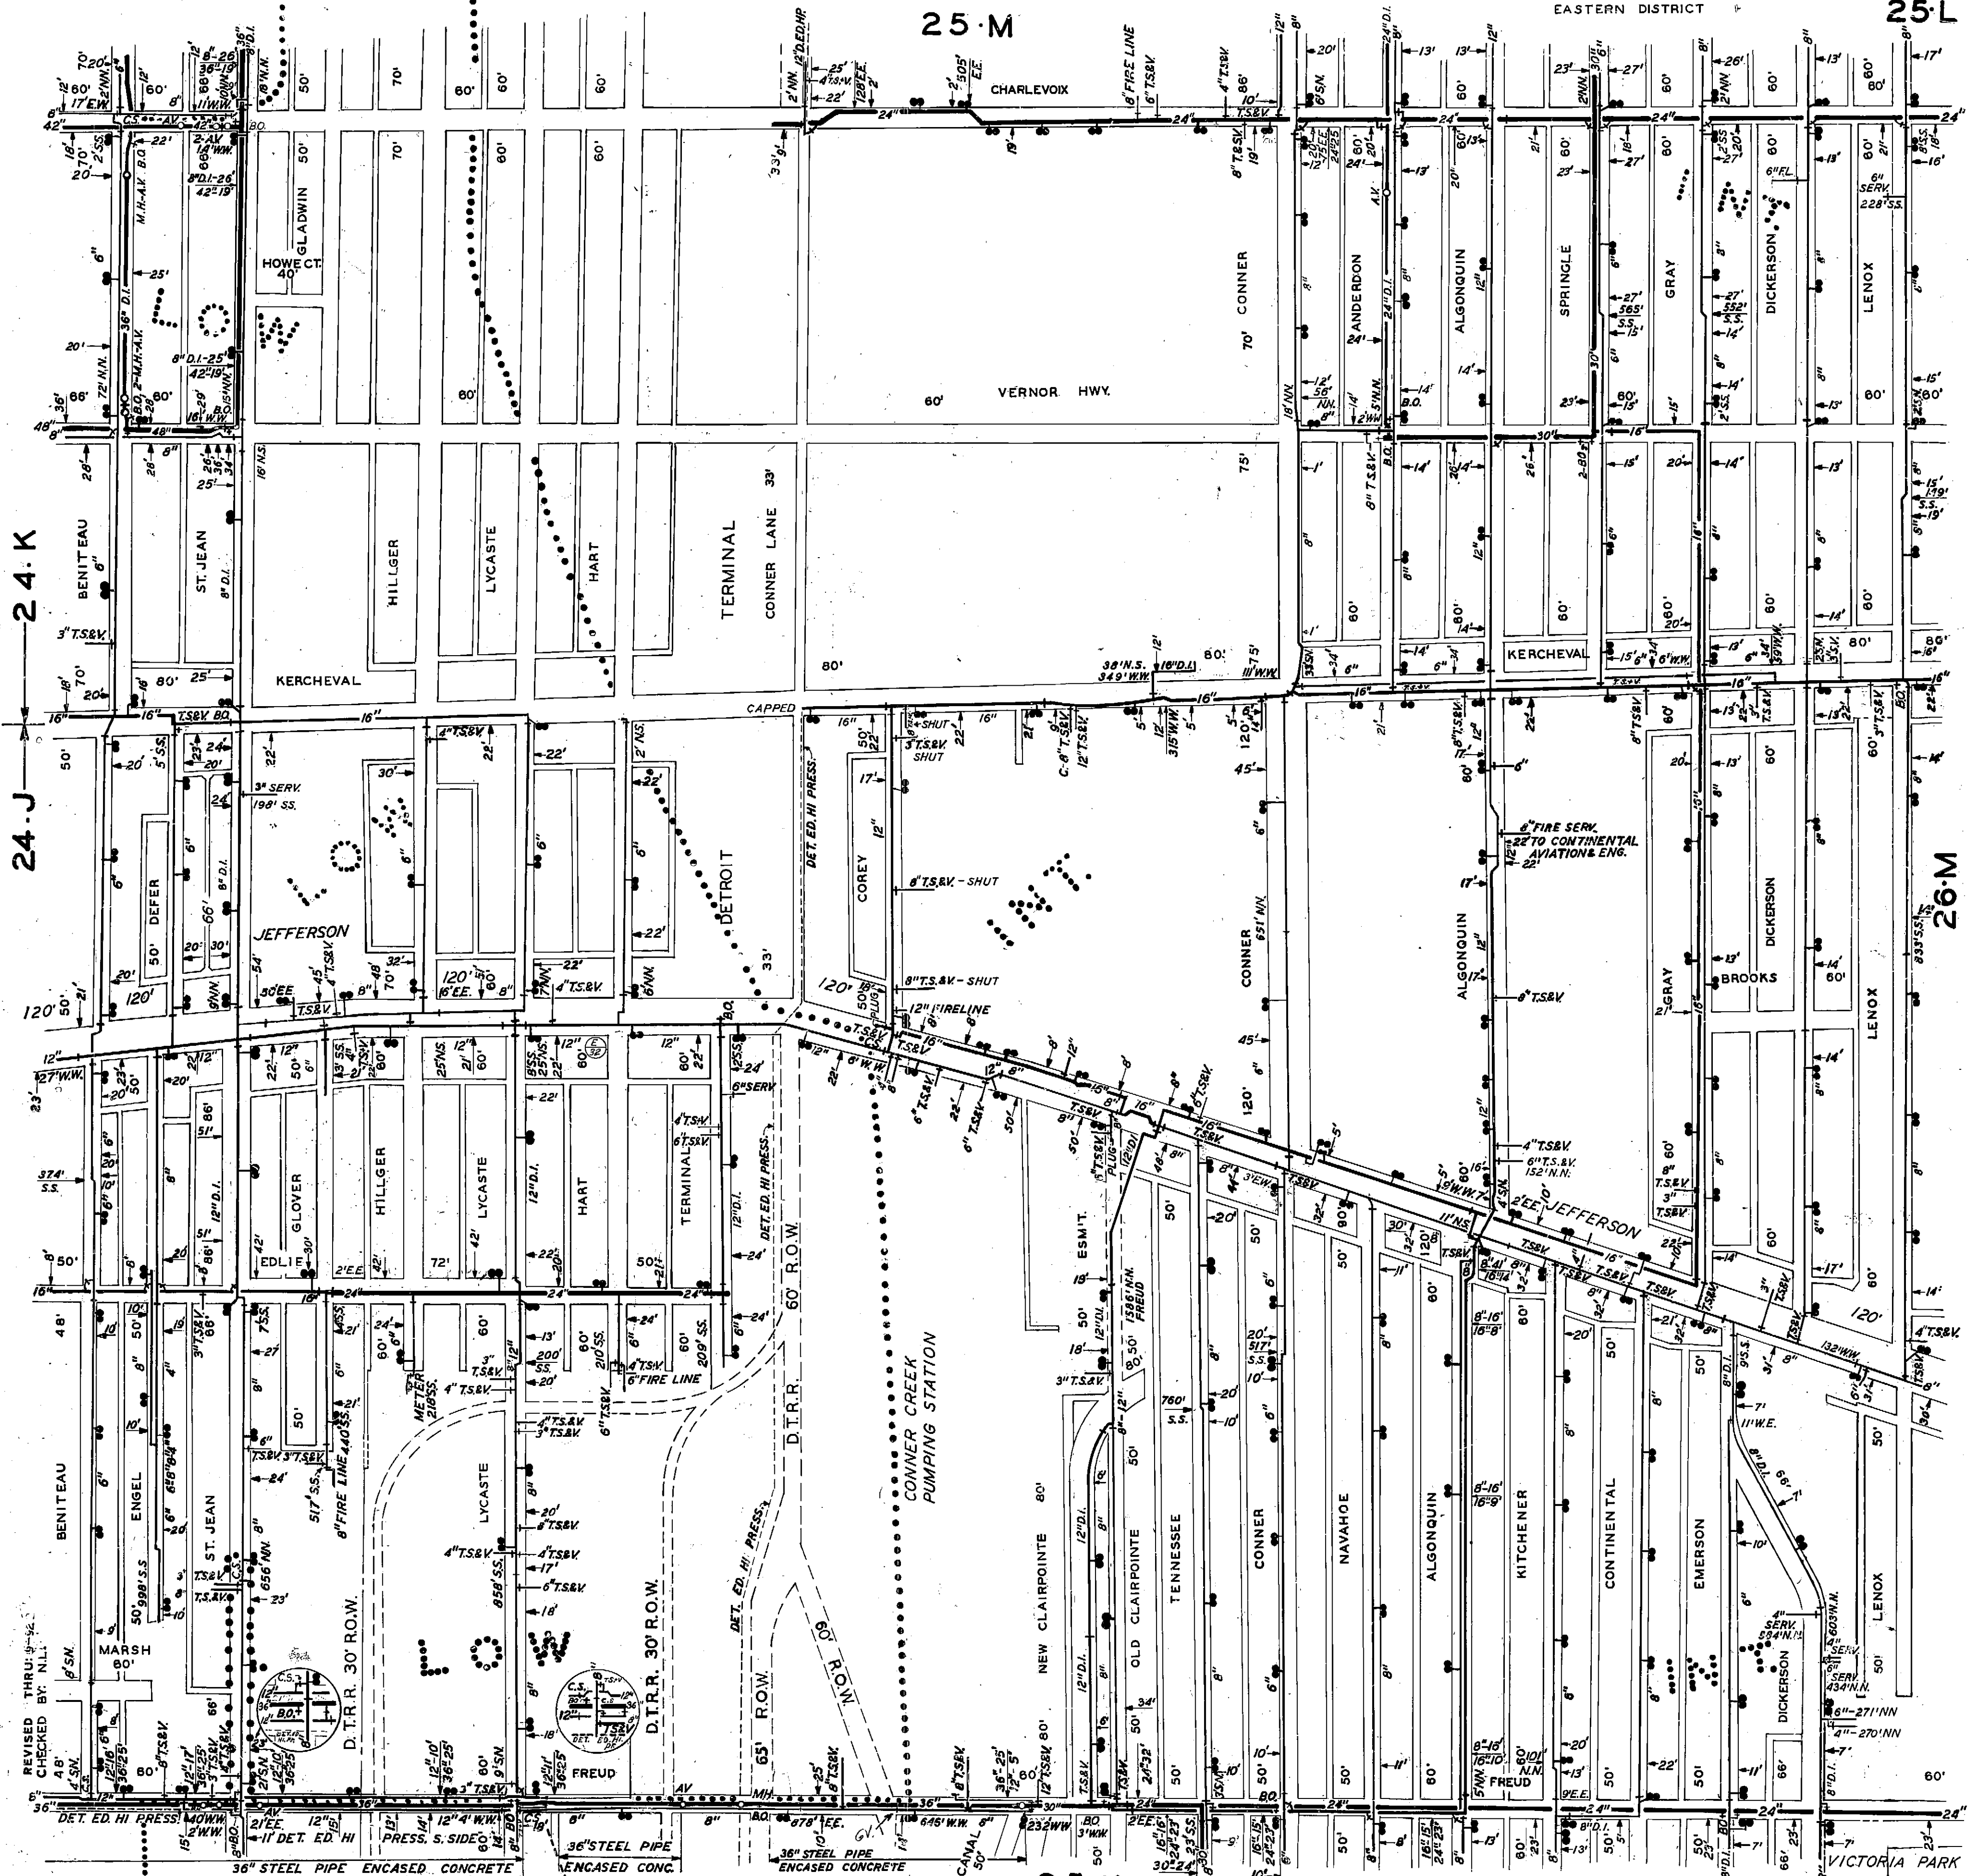

REVISED THRU: 9-5-52
CHECKED BY: NLL

36" STEEL PIPE ENCASED CONCRETE
DET. ED. HI. PRESS.