


REVISED THRU: 8-92
CHECKED BY: IN.L.-G.J.

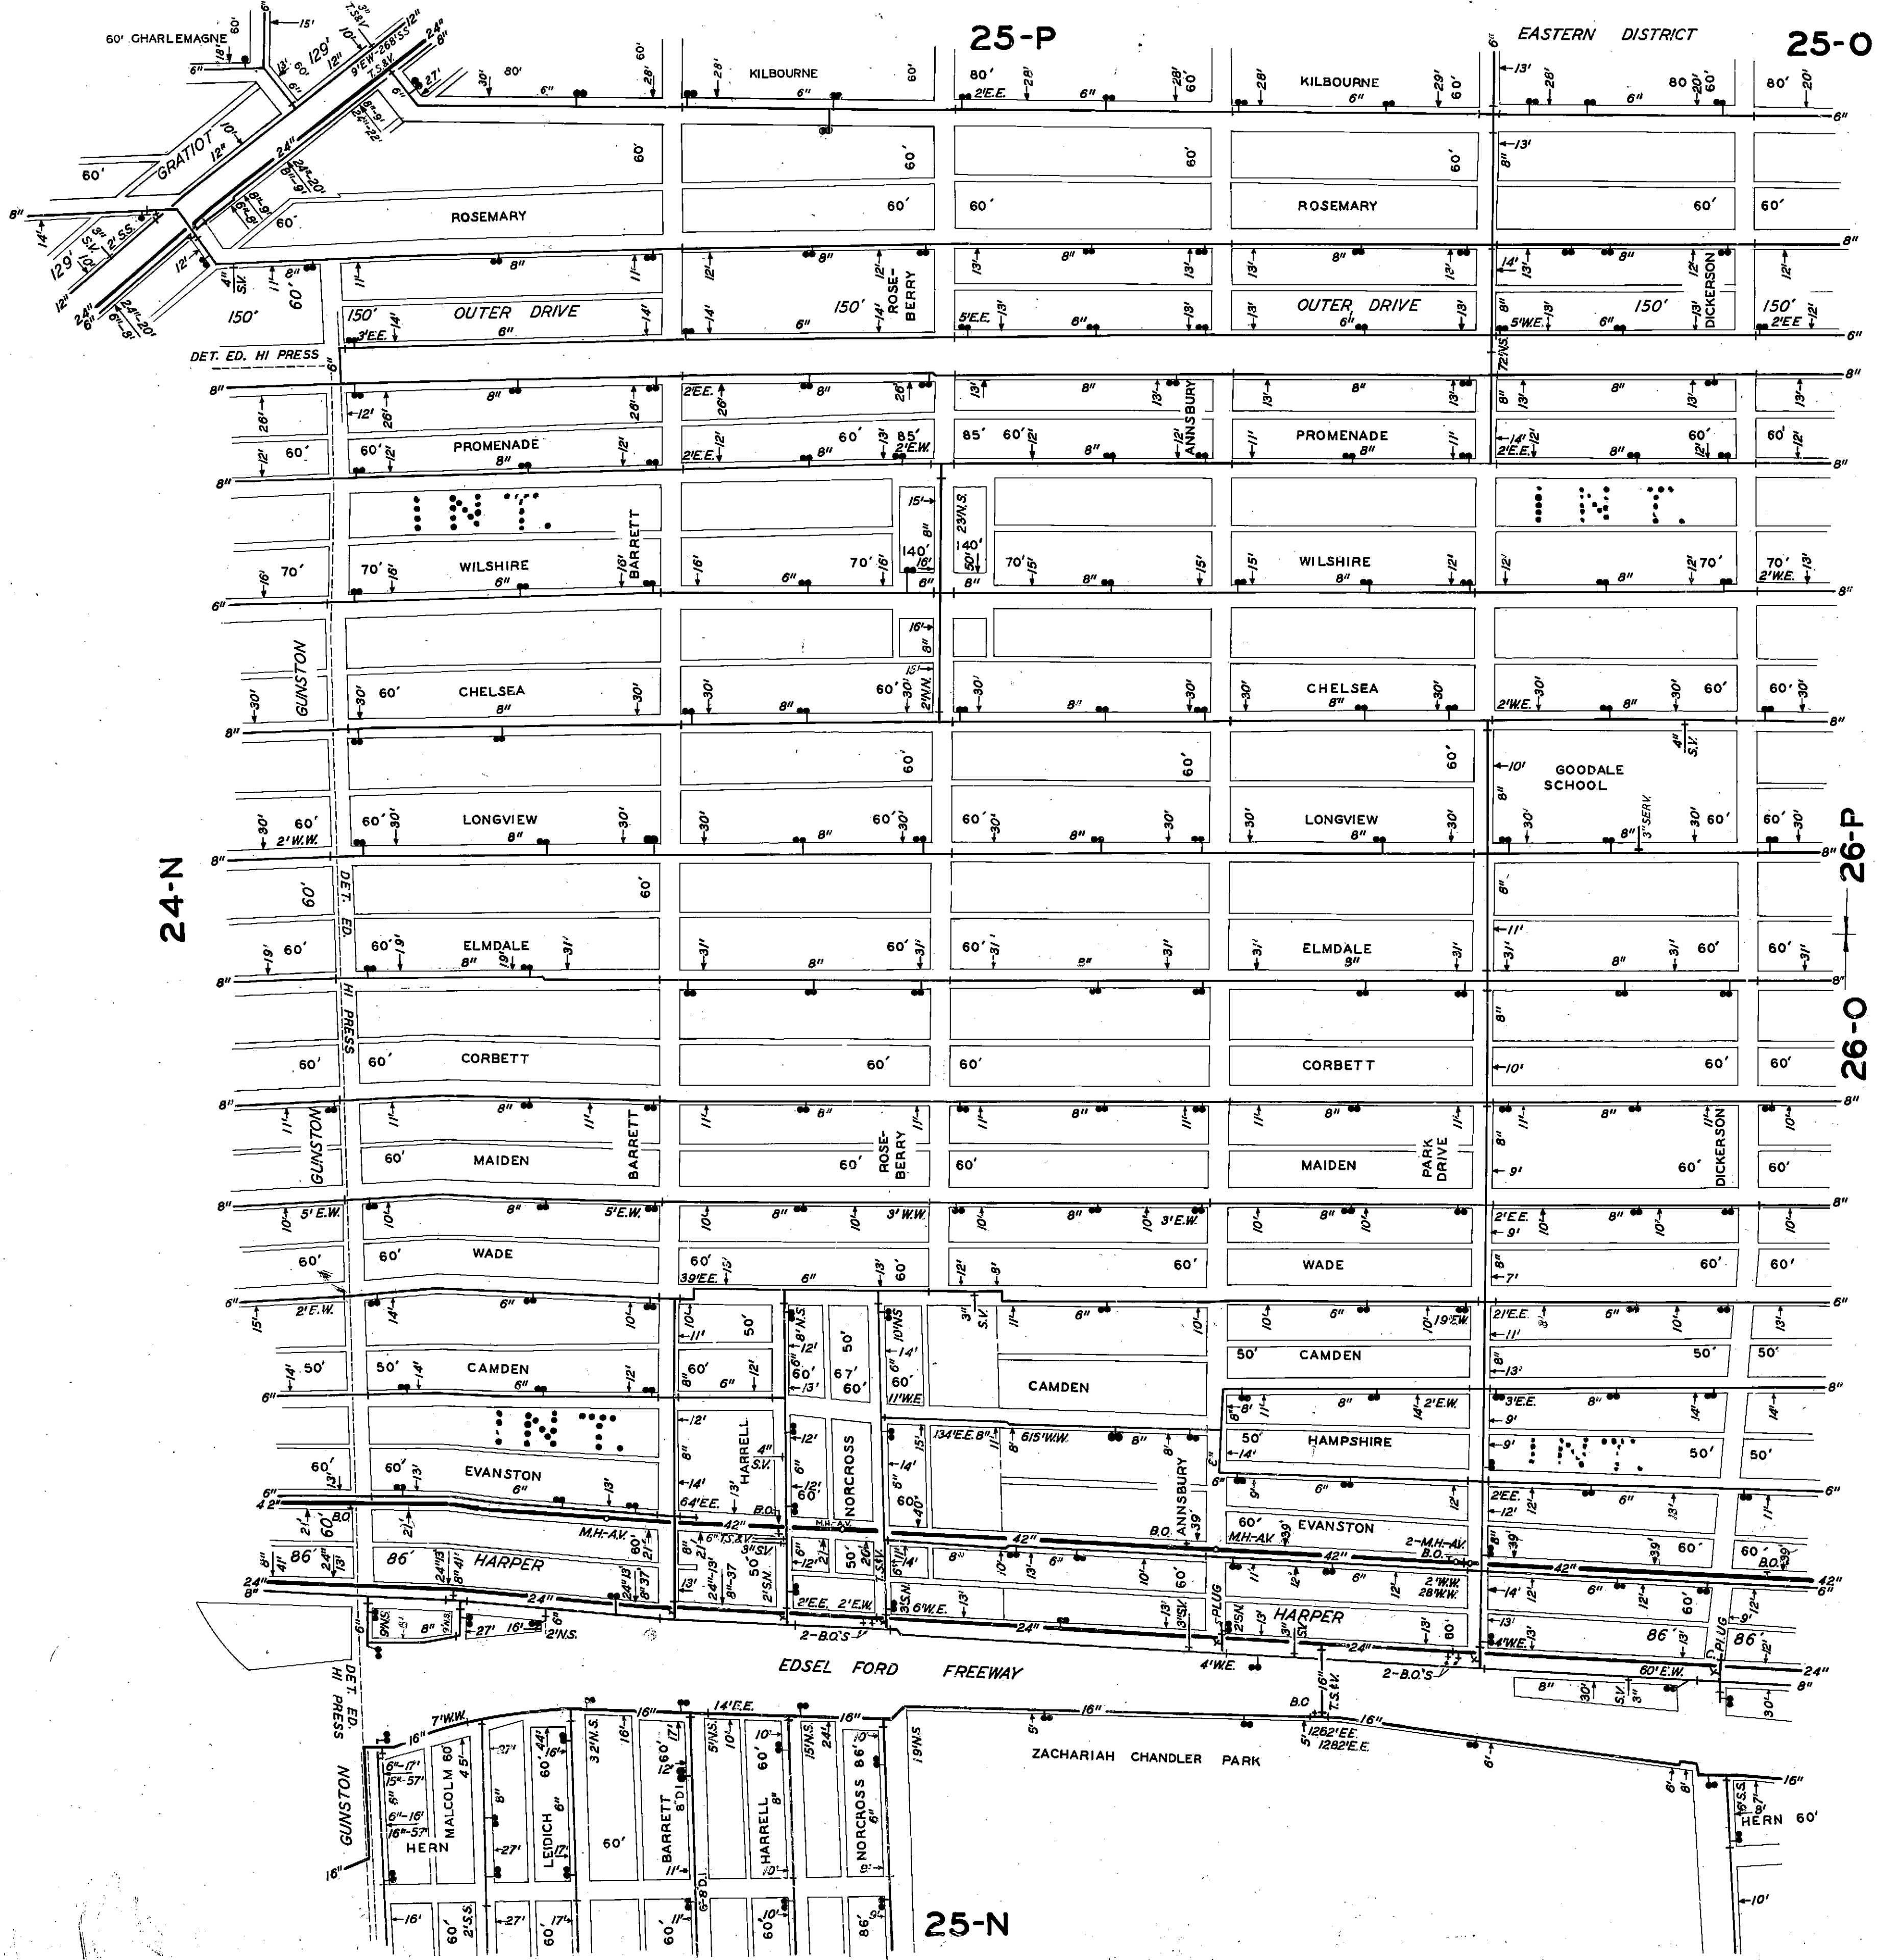

25-P

EASTERN DISTRICT

25-O

24-N

26-P

26-O

25-N