


EASTERN DISTRICT 26-N

26-O

29-M

25-M

26-M

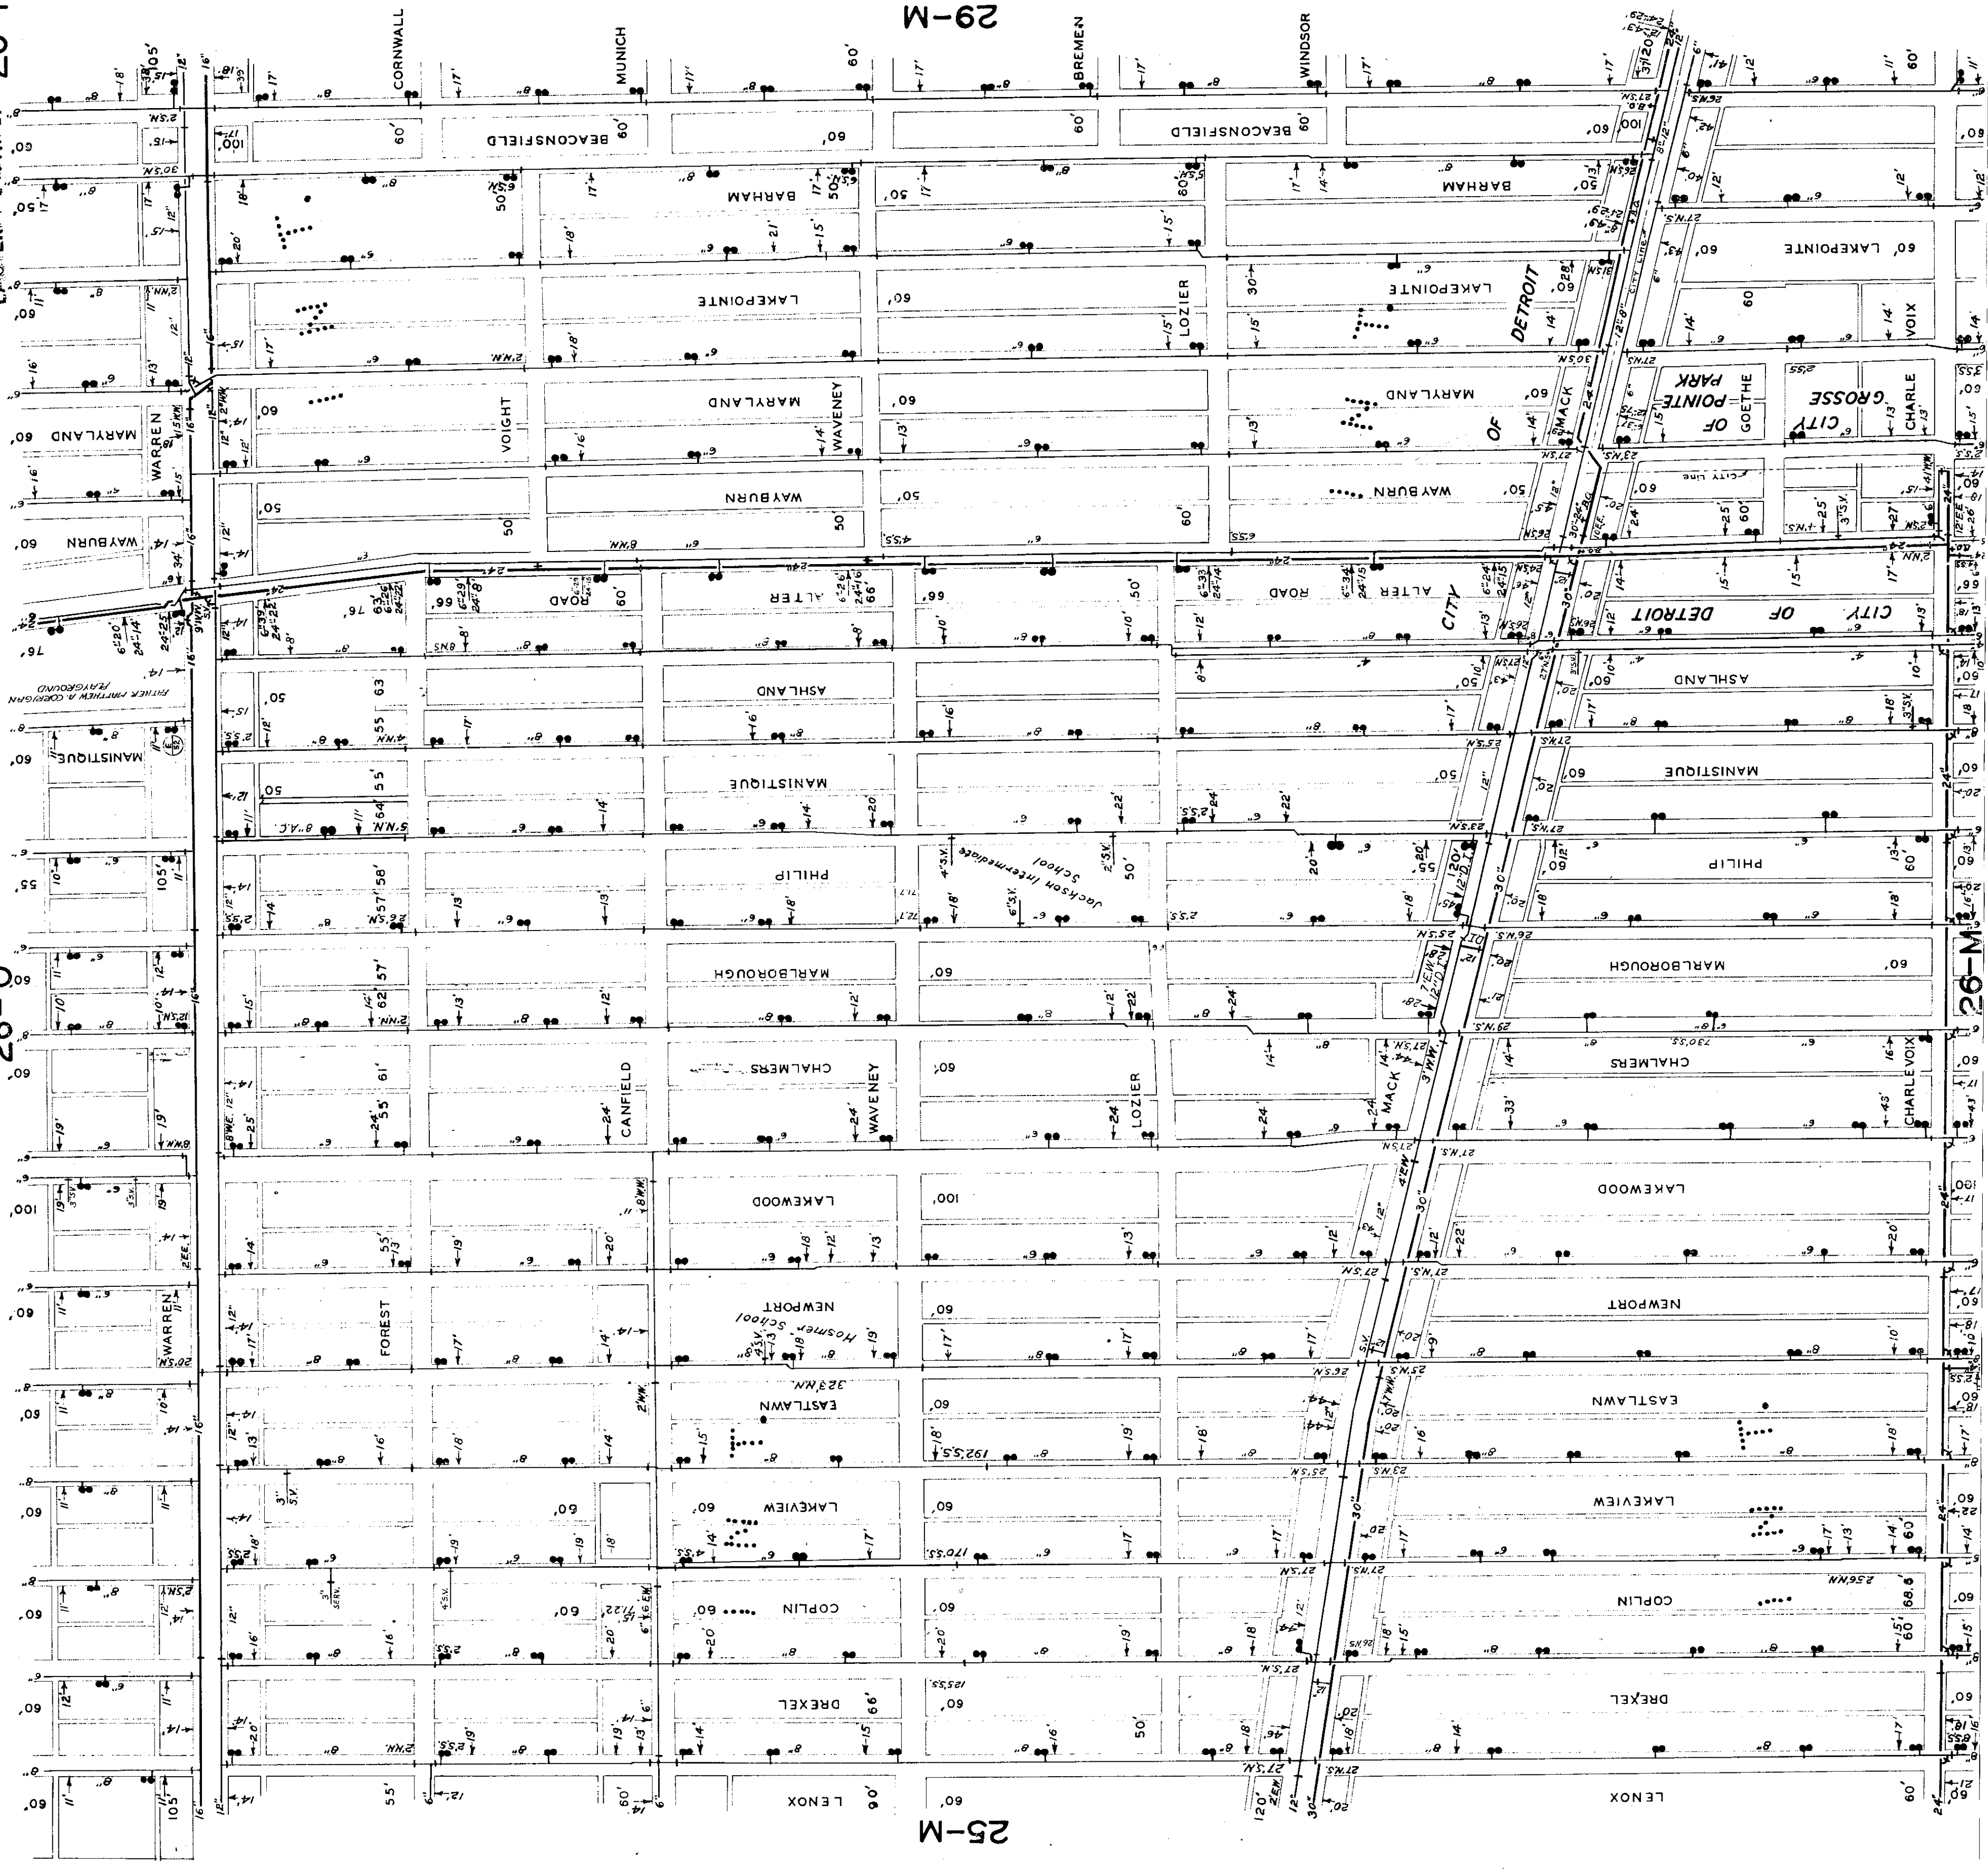

REVISÉD THRI: 1-81
CHECKED BY: N.L.G.J.