


CITY OF WARREN

CITY OF EAST DETROIT DISTRICT 26-R

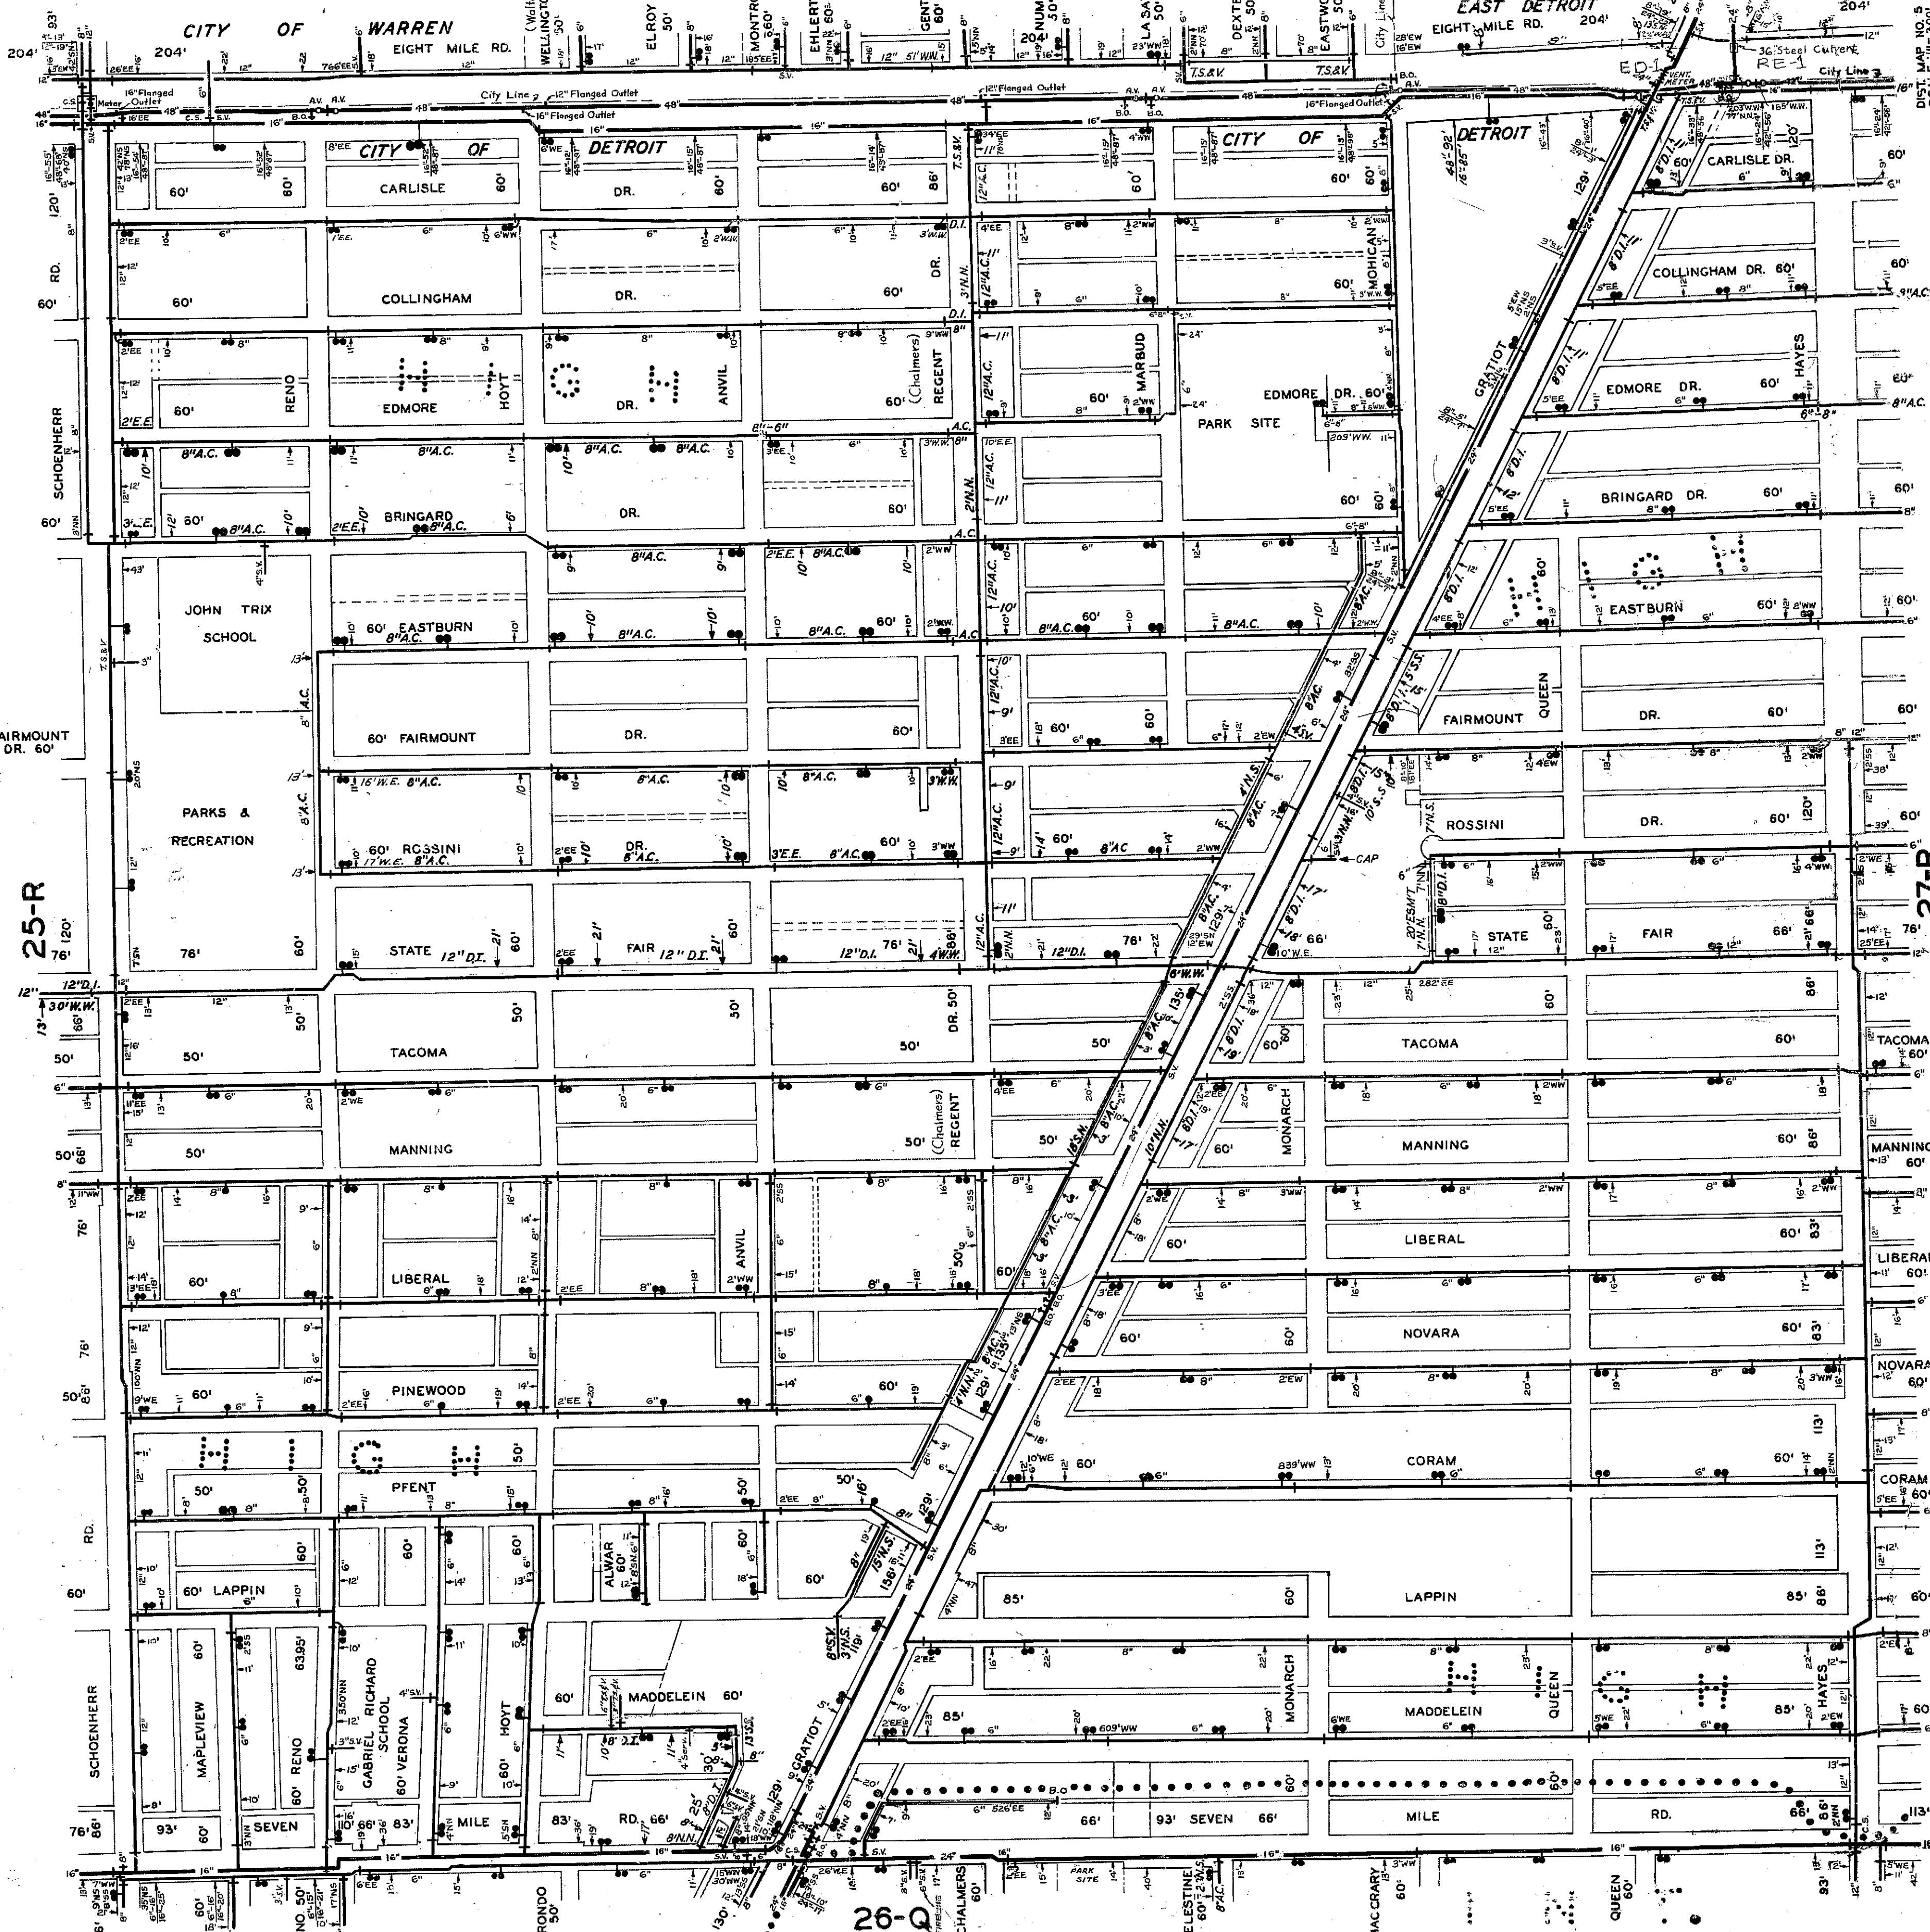

REVISED THRU: 8-92
CHECKED BY: N.L.

DIST. MAP NO. 5
SCALE: 1" = 300'