


REVISED THRU: 1-90
CHECKED BY: N.L.

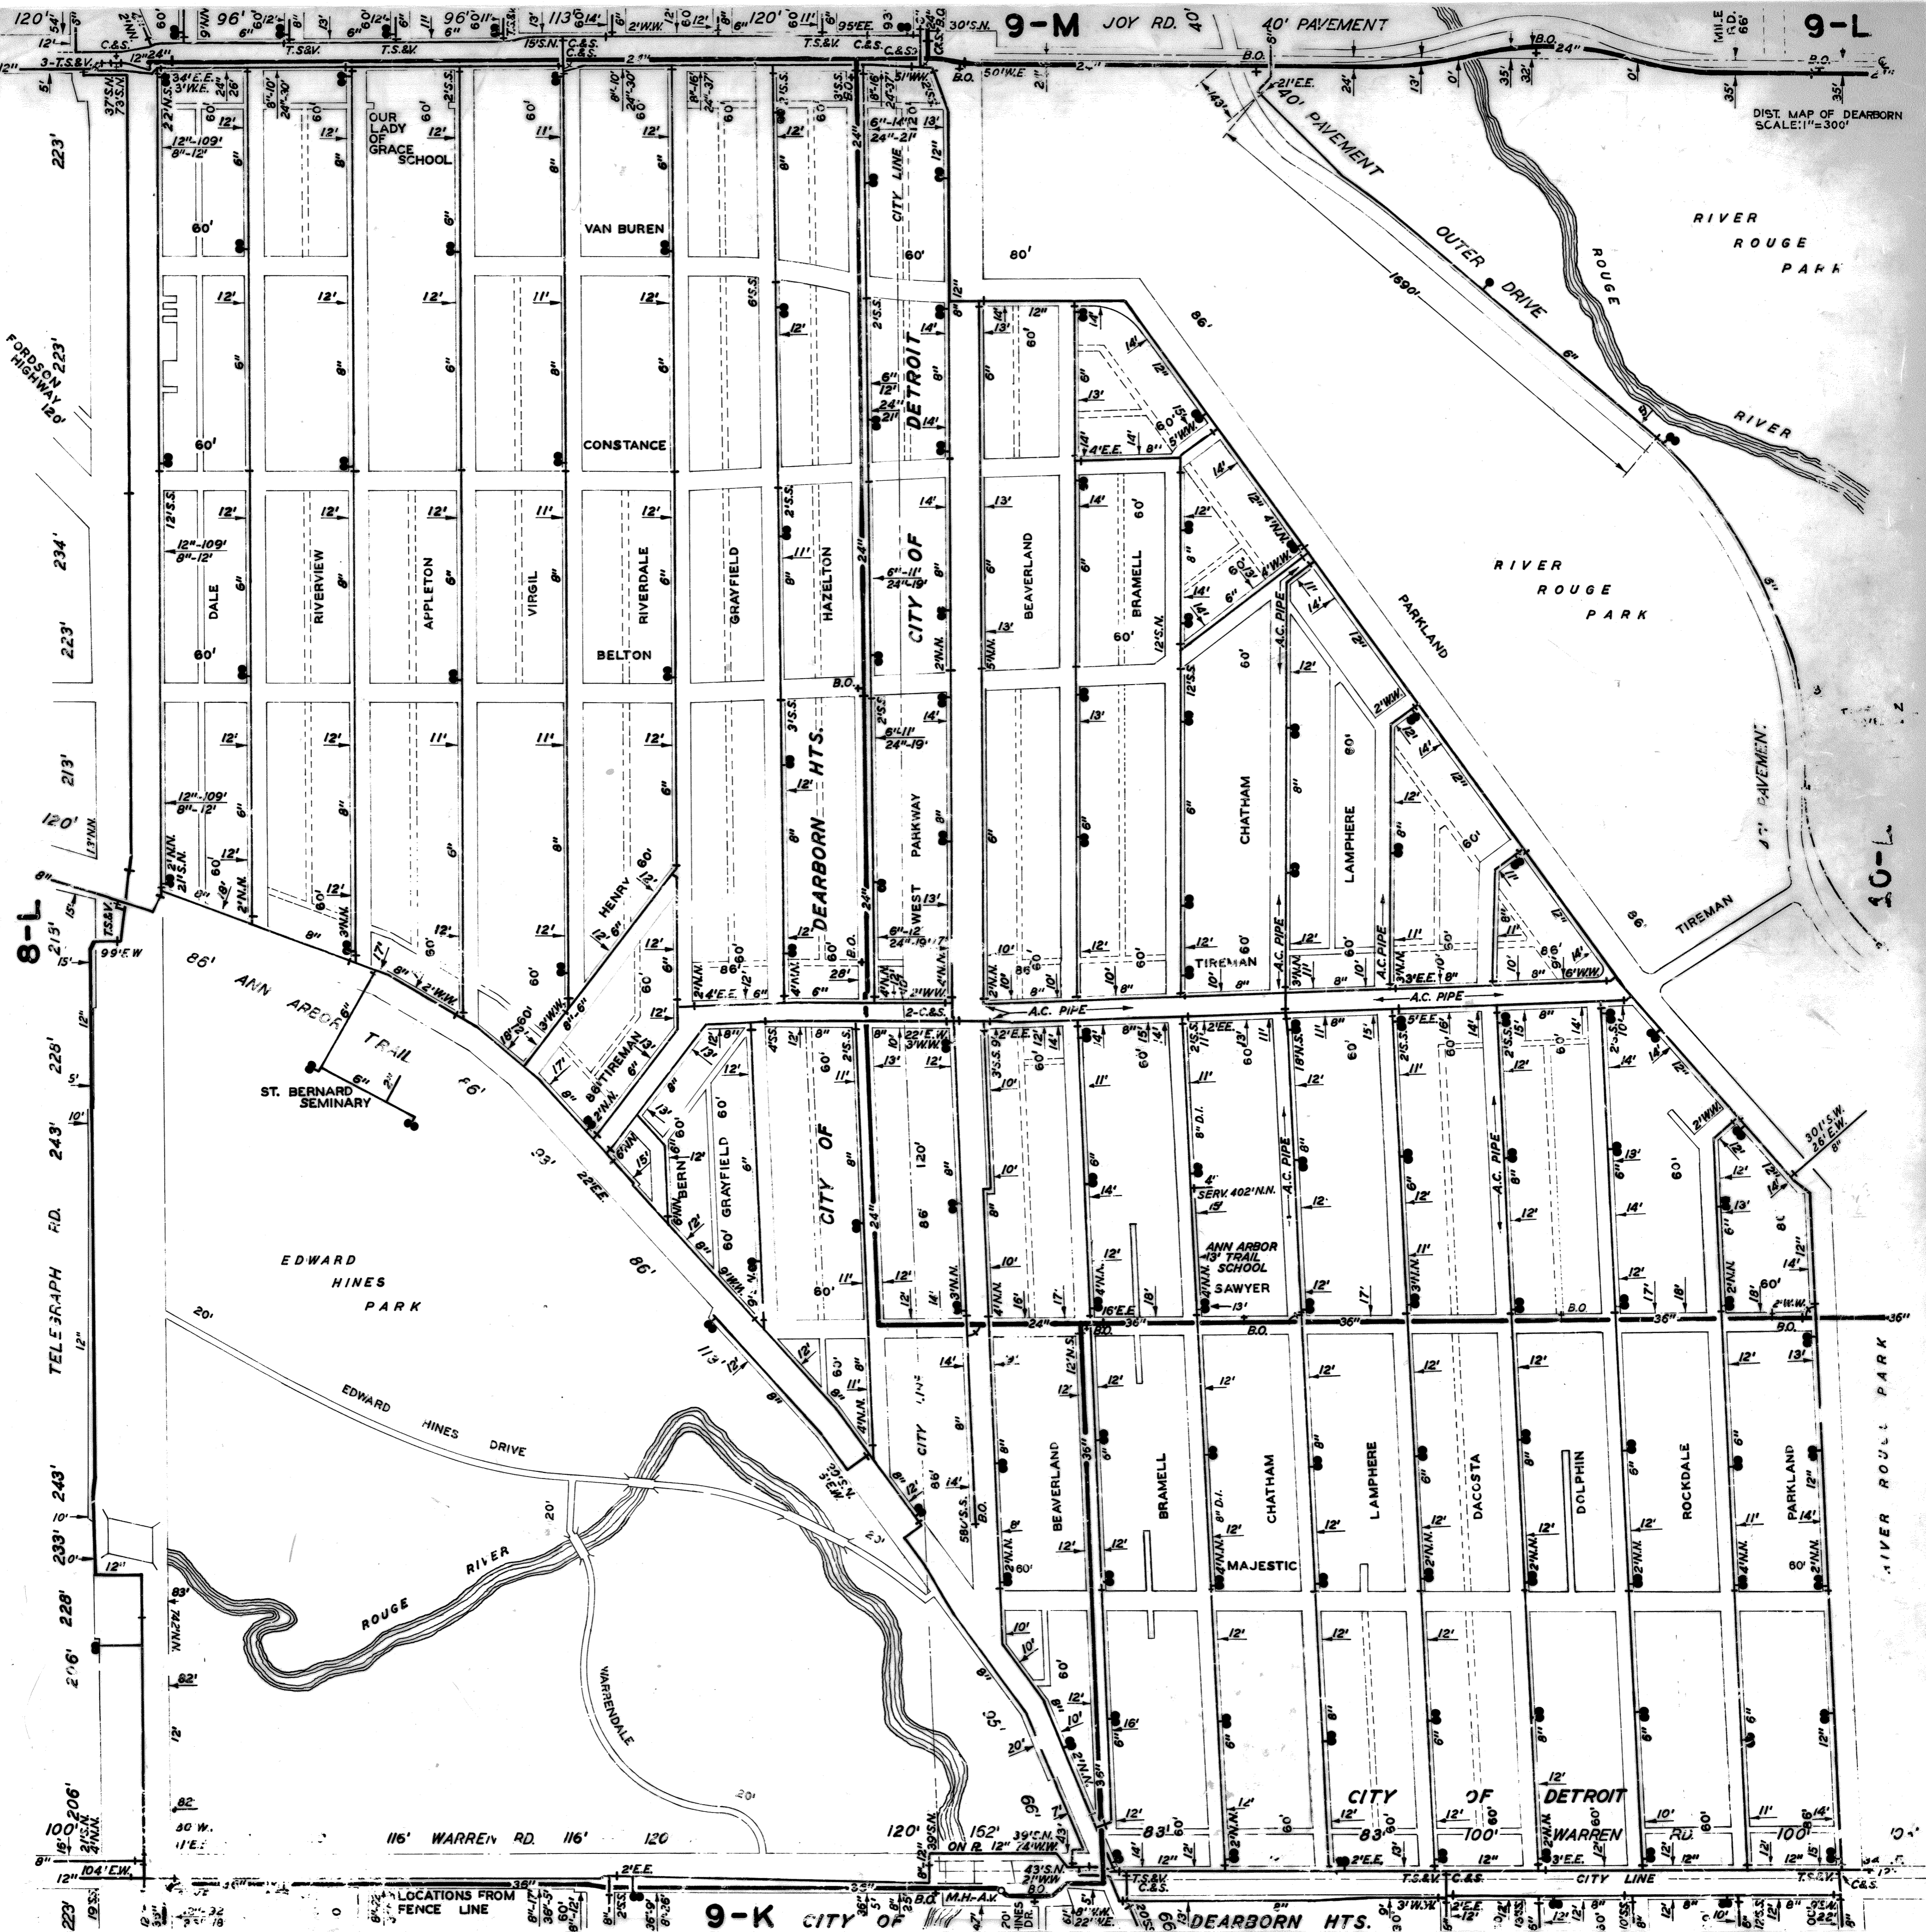

8-L

FORDSON HIGHWAY 120

TELEGRAPH RD. 243'

223'

DIST. MAP OF DEARBORN
SCALE: 1"=300'

10-L

9-K CITY OF DEARBORN HTS.

9-M JOY RD. 40'

9-L