


PLEASE USE CADD MAP

8-M

9-M

WESTERN DISTRICT

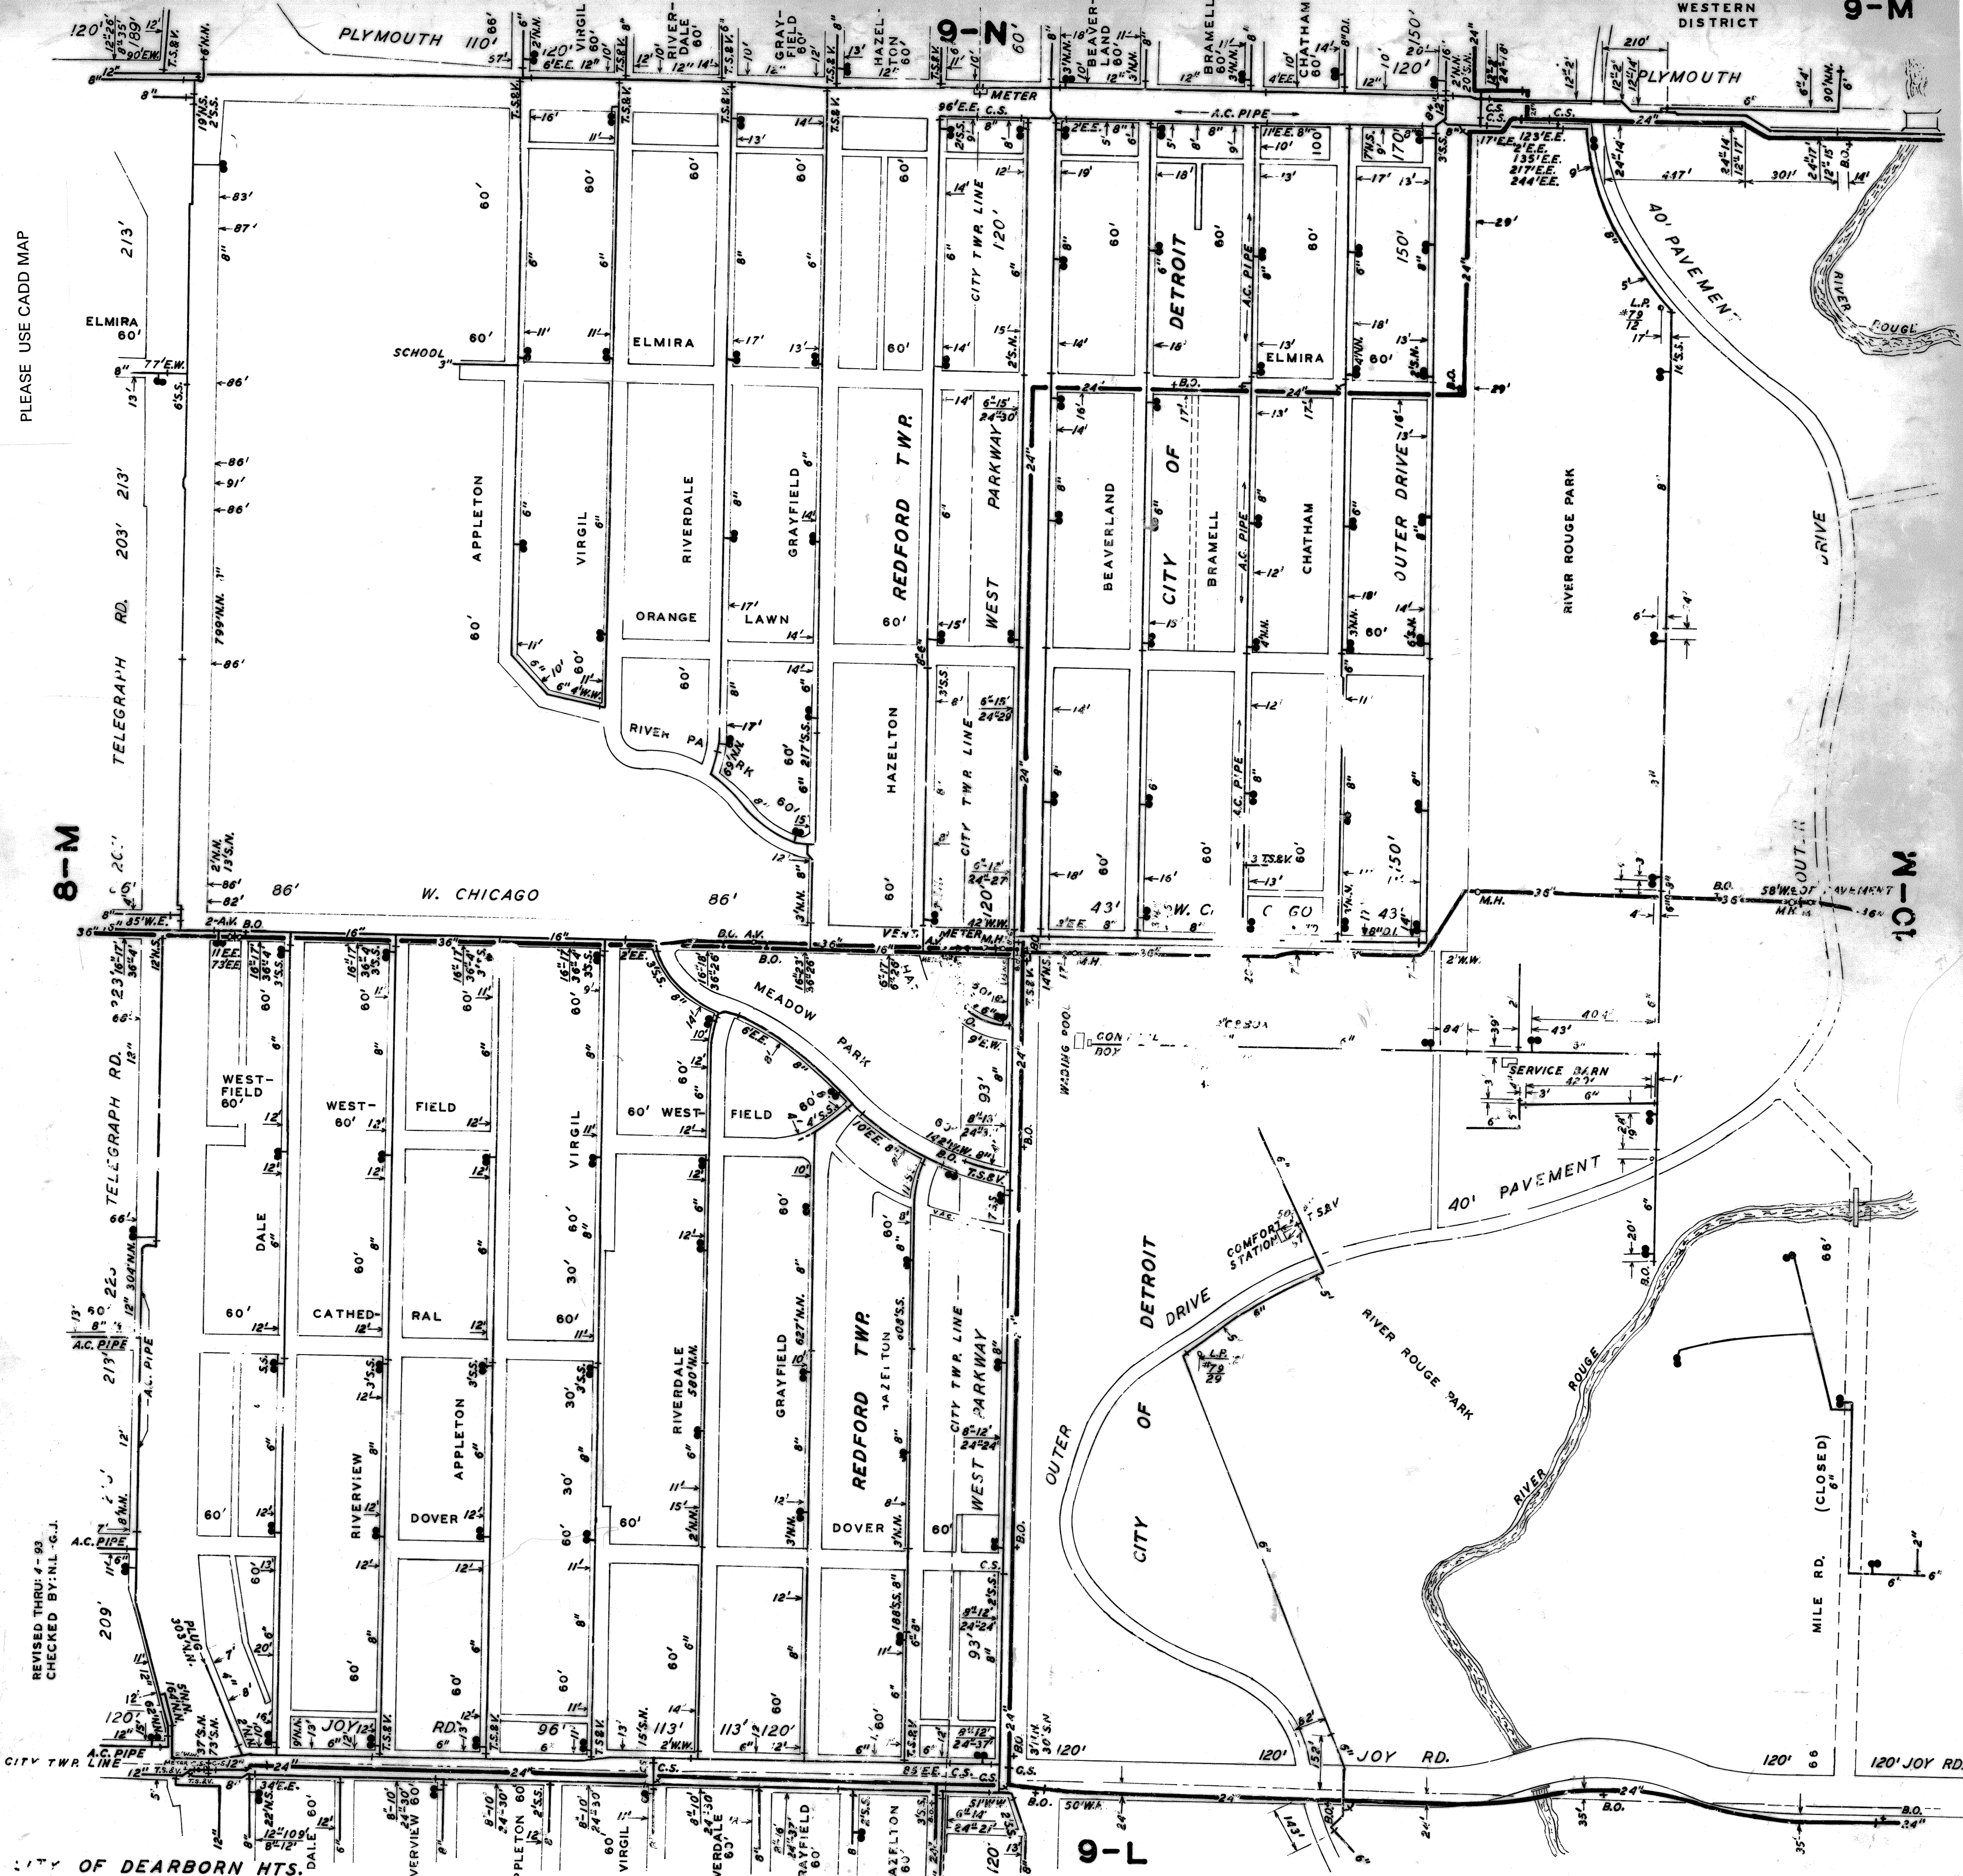

REVISED THRU: 4-93  
CHECKED BY: N.L.-G.J.

CITY OF DEARBORN HTS.

9-M

10-M