


1306 RANDOLPH


Lot 9

RANDOLPH  
48'4"

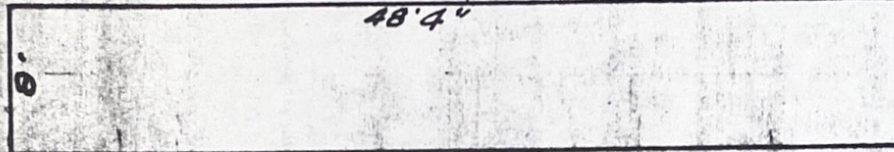

1 AREAWAY  
UNDER WALK  
386 SQ. FT. ✓

MACOMB  
105'6"

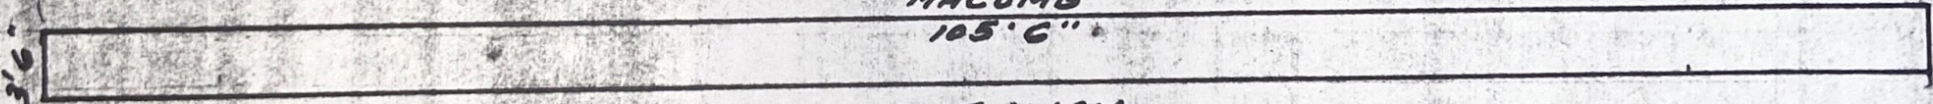

1 AREAWAY  
UNDER WALK ✓  
369 SQ. FT.

TOTAL 755 SQ. FT.

GRANTED J.C.C. PET. No.

DEPARTMENT OF PUBLIC WORKS  
CITY ENGINEER'S OFFICE  
DETROIT, MICH.

TITLE PET'R.  
OWNER IN FEE \_\_\_\_\_  
TAX BY \_\_\_\_\_  
OCCUPANT \_\_\_\_\_

DRAWN BY C.A.B. APPROVED BY \_\_\_\_\_

SCALE \_\_\_\_\_ DATE \_\_\_\_\_

FIELD BOOK NO. \_\_\_\_\_ PG. \_\_\_\_\_ FILE \_\_\_\_\_