

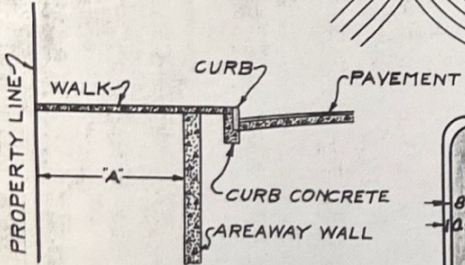


GRATIOT 60' WP.

GRAND RIVER EAST

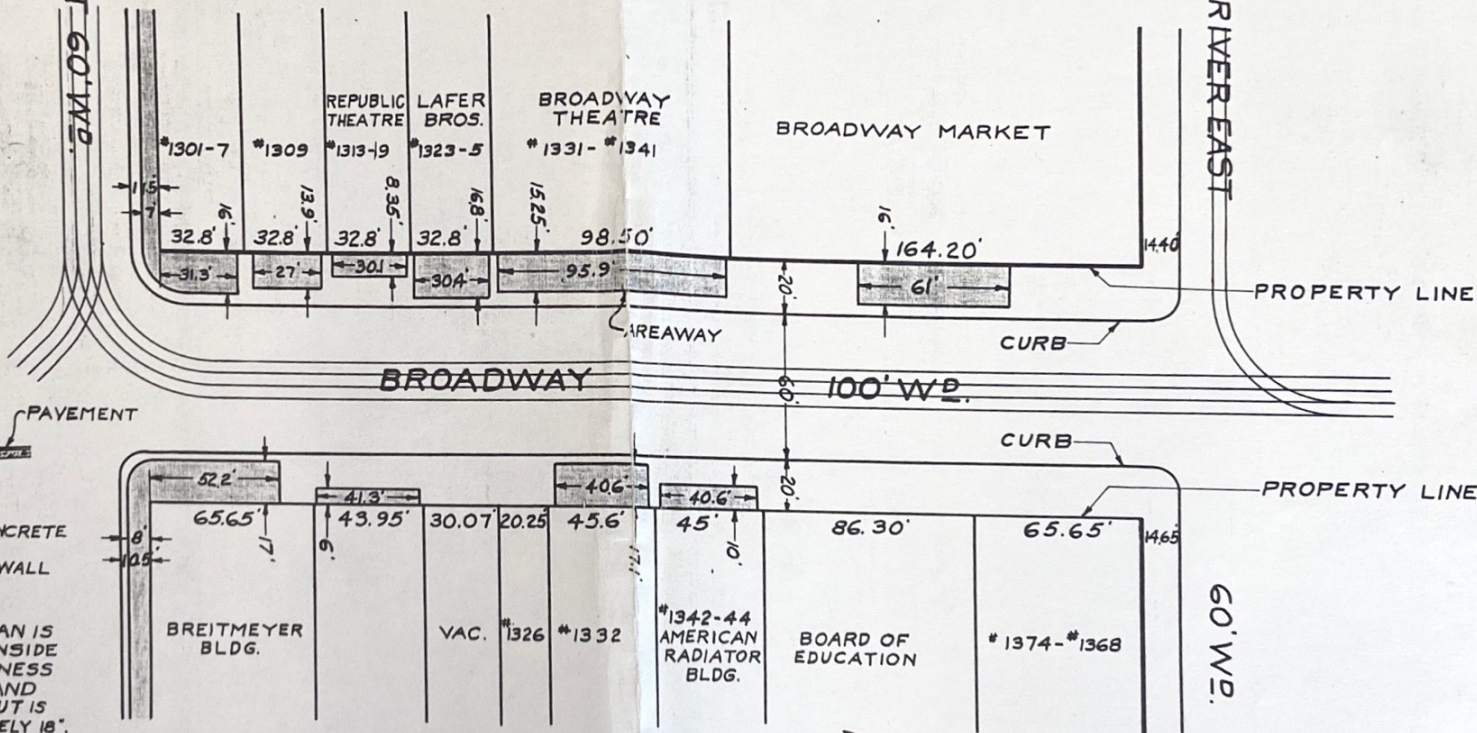

DISTANCE "A" SHOWN ON PLAN IS FROM PROPERTY LINE TO INSIDE OF AREAWAY WALL. THICKNESS OF WALL IS NOT KNOWN AND CANNOT BE MEASURED, BUT IS ESTIMATED TO BE APPROXIMATELY 18".

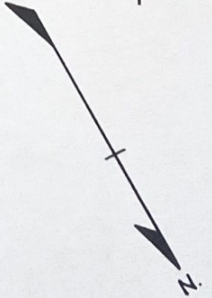

DEPARTMENT OF PUBLIC WORKS
 CITY ENGINEER'S OFFICE
 DETROIT, MICH.

TITLE SKETCH SHOWING AREA-WAYS IN BROADWAY FROM GRATIOT TO GRAND RIVER EAST.

DRAWN BY G. HANSEN APPROVED BY _____
 SCALE 1" = 50' DATE 12-14-31
 FIELD BOOK No. 926 PG. 37 FILE BROADWAY