


# N° 735 GRISWOLD ST. SECURITY TRUST CO. BLDG.

TOTAL AREA 80 SQ FT

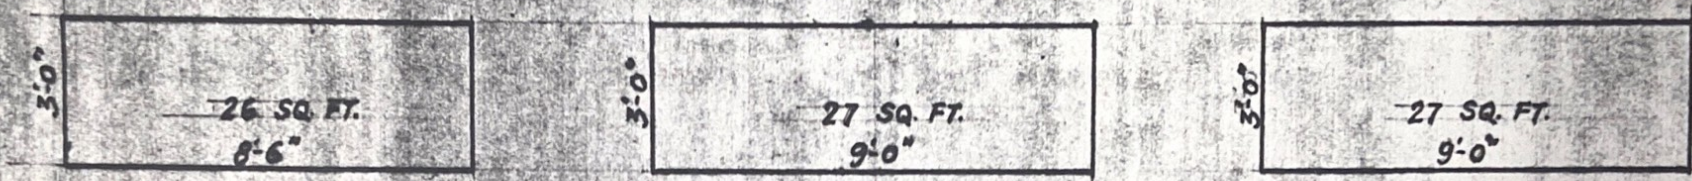

AREAWAYS  
IN ALLEY TO GRISWOLD ST. BETWEEN  
FORT ST. AND LAFAYETTE ST.

GRANTED J.C.C. PET. N°

DEPARTMENT OF PUBLIC WORKS  
CITY ENGINEER'S OFFICE  
DETROIT, MICH.

TITLE PET'R  
 OWNER IN FEE \_\_\_\_\_  
 TAX BY \_\_\_\_\_  
 OCCUPANT SECURITY TRUST CO.  
 DRAWN BY E.N.P. APPROVED BY \_\_\_\_\_  
 SCALE \_\_\_\_\_ DATE \_\_\_\_\_  
 FIELD BOOK NO. \_\_\_\_\_ PG. \_\_\_\_\_ FILE \_\_\_\_\_