


14653-14671
KLENK
3/4/87
J. DREWS P.C.

TOTAL NEW STEEL SHEETING
277.0'

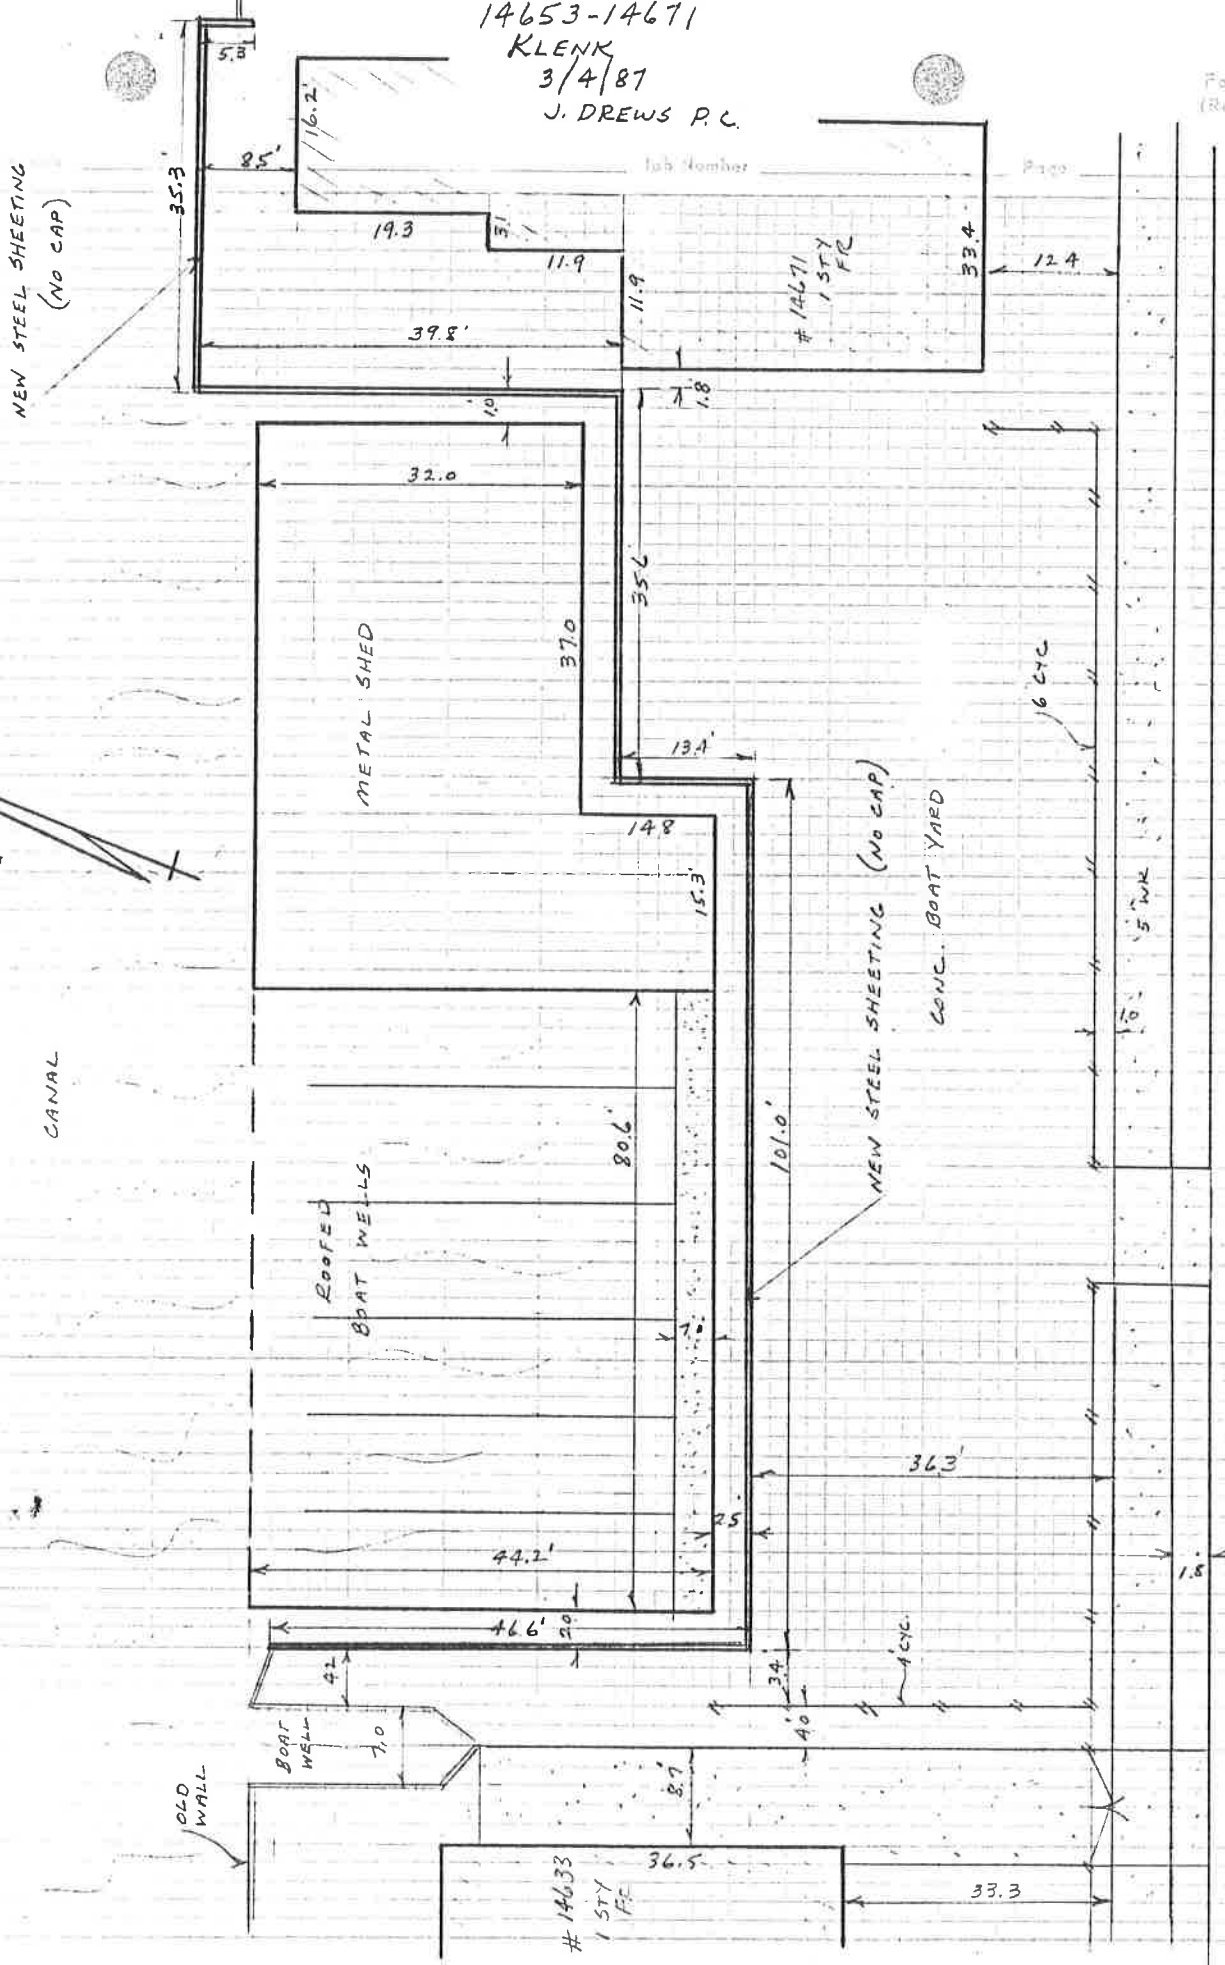

KLENK