

86-22-28  
STEEL SHEETING LOCATION

# 466 ASHLAND

3/3/87


J. DREWS PC Job Number

700,400,717  
ASHLAND

Form 329  
(Rev. 5 79)

Page

TOTAL LENGTH OF STEEL SHEETING  
58.0' (NO CAP)

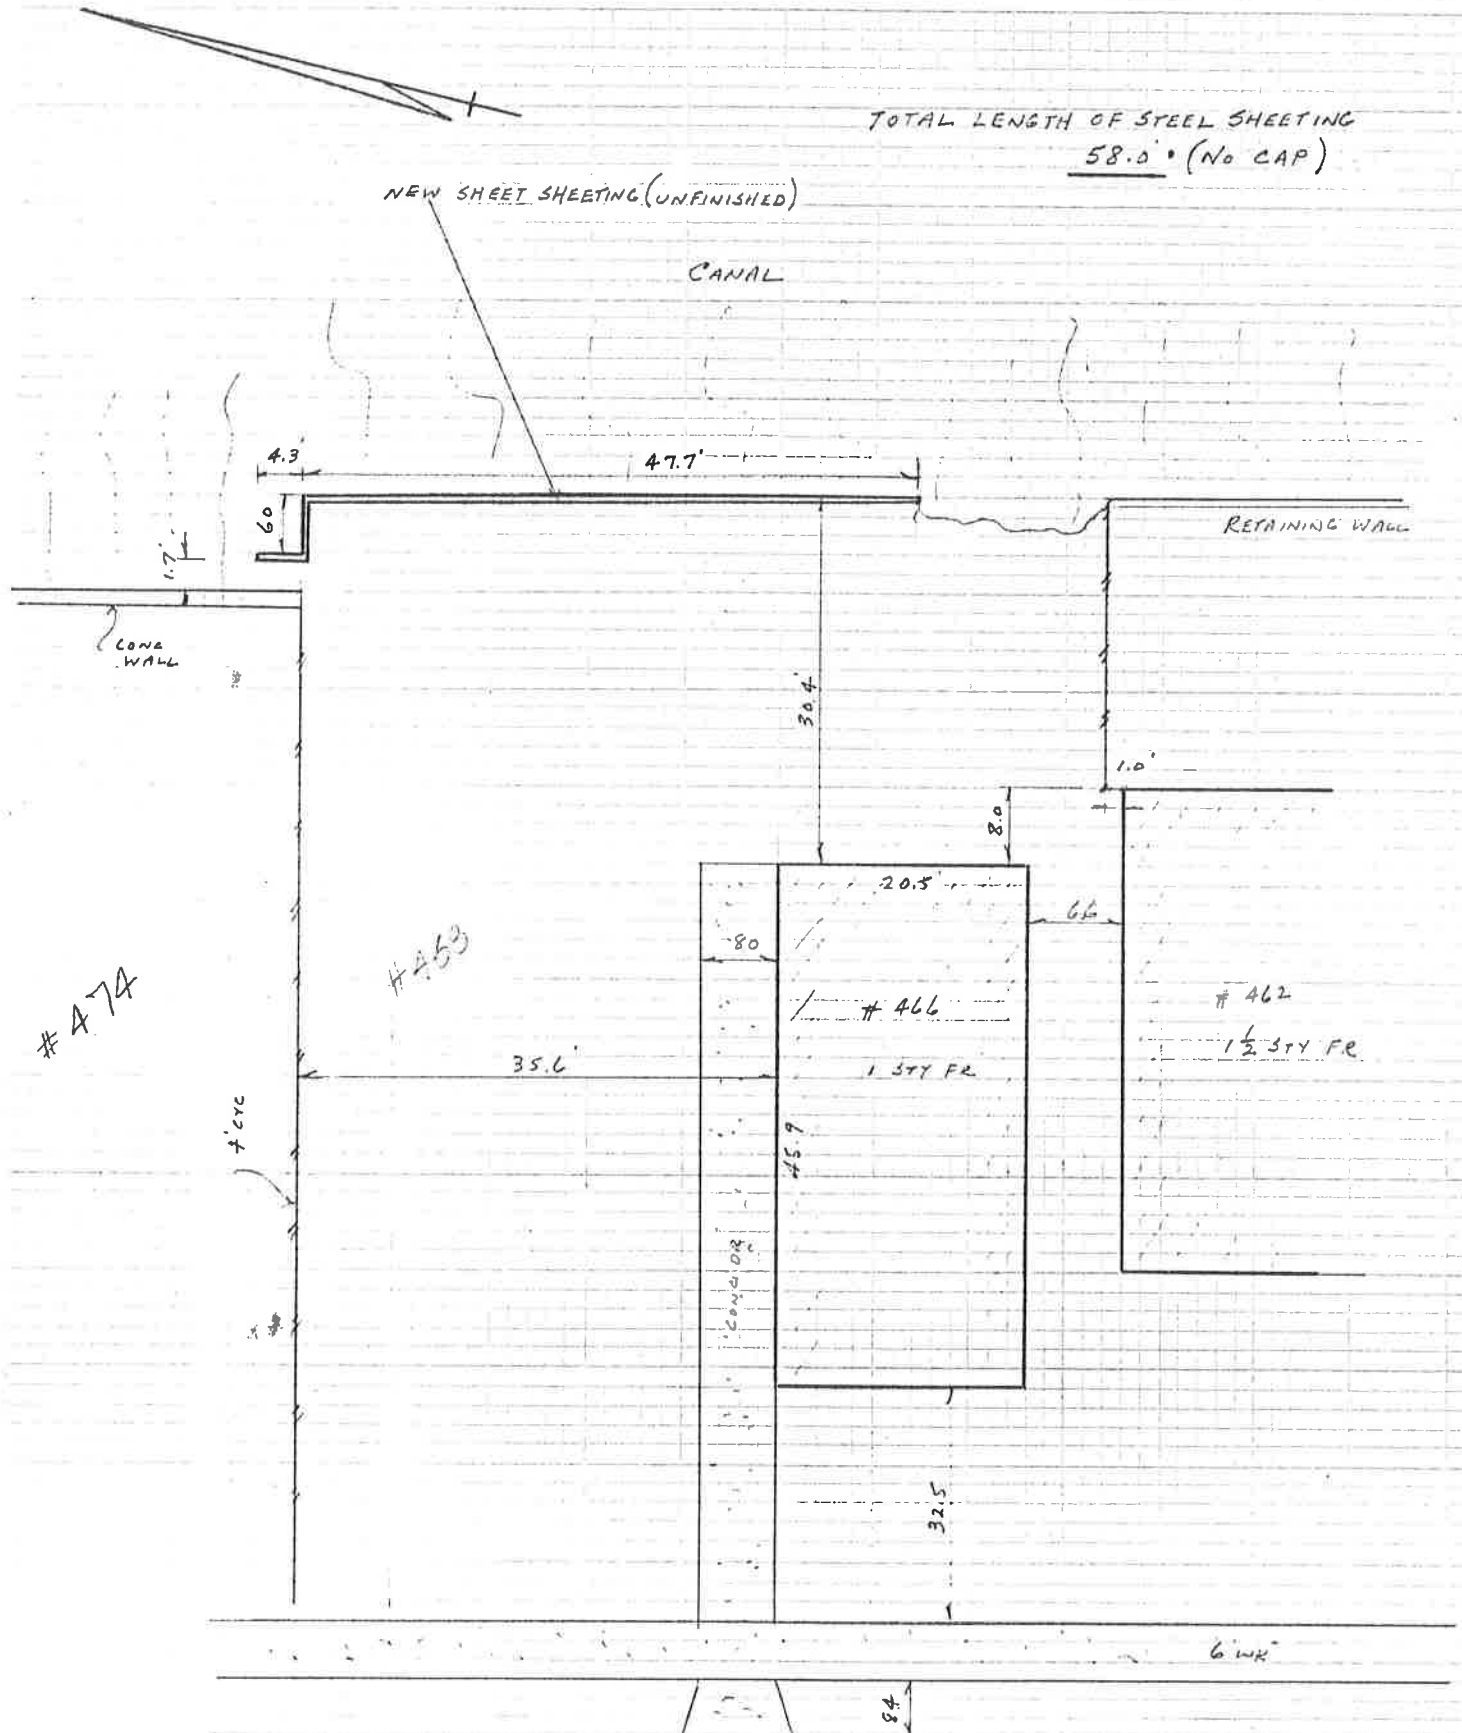

ASHLAND