


S.P.R. DIV. NO.	STATE	PROJ. NO.	FISCAL YEAR	SHEET NO.	TOTAL SHEETS
4	MICH.	821221		305	
ROUTE	STATE PROJECT	COUNTY	CITY	SHEET NO.	TOTAL SHEETS
1-96	821221	Wayne	Detroit	305	

S.P.R. DIV. NO.	STATE	PROJ. NO.	FISCAL YEAR	SHEET NO.	TOTAL SHEETS
4	MICH.				
ROUTE	STATE PROJECT	COUNTY	CITY	SHEET NO.	TOTAL SHEETS

C.S.R. 4-28-67 41' width utility easement.
C.S.R. 10-17-66 Final ROW

Kaufman Squad Jan-66

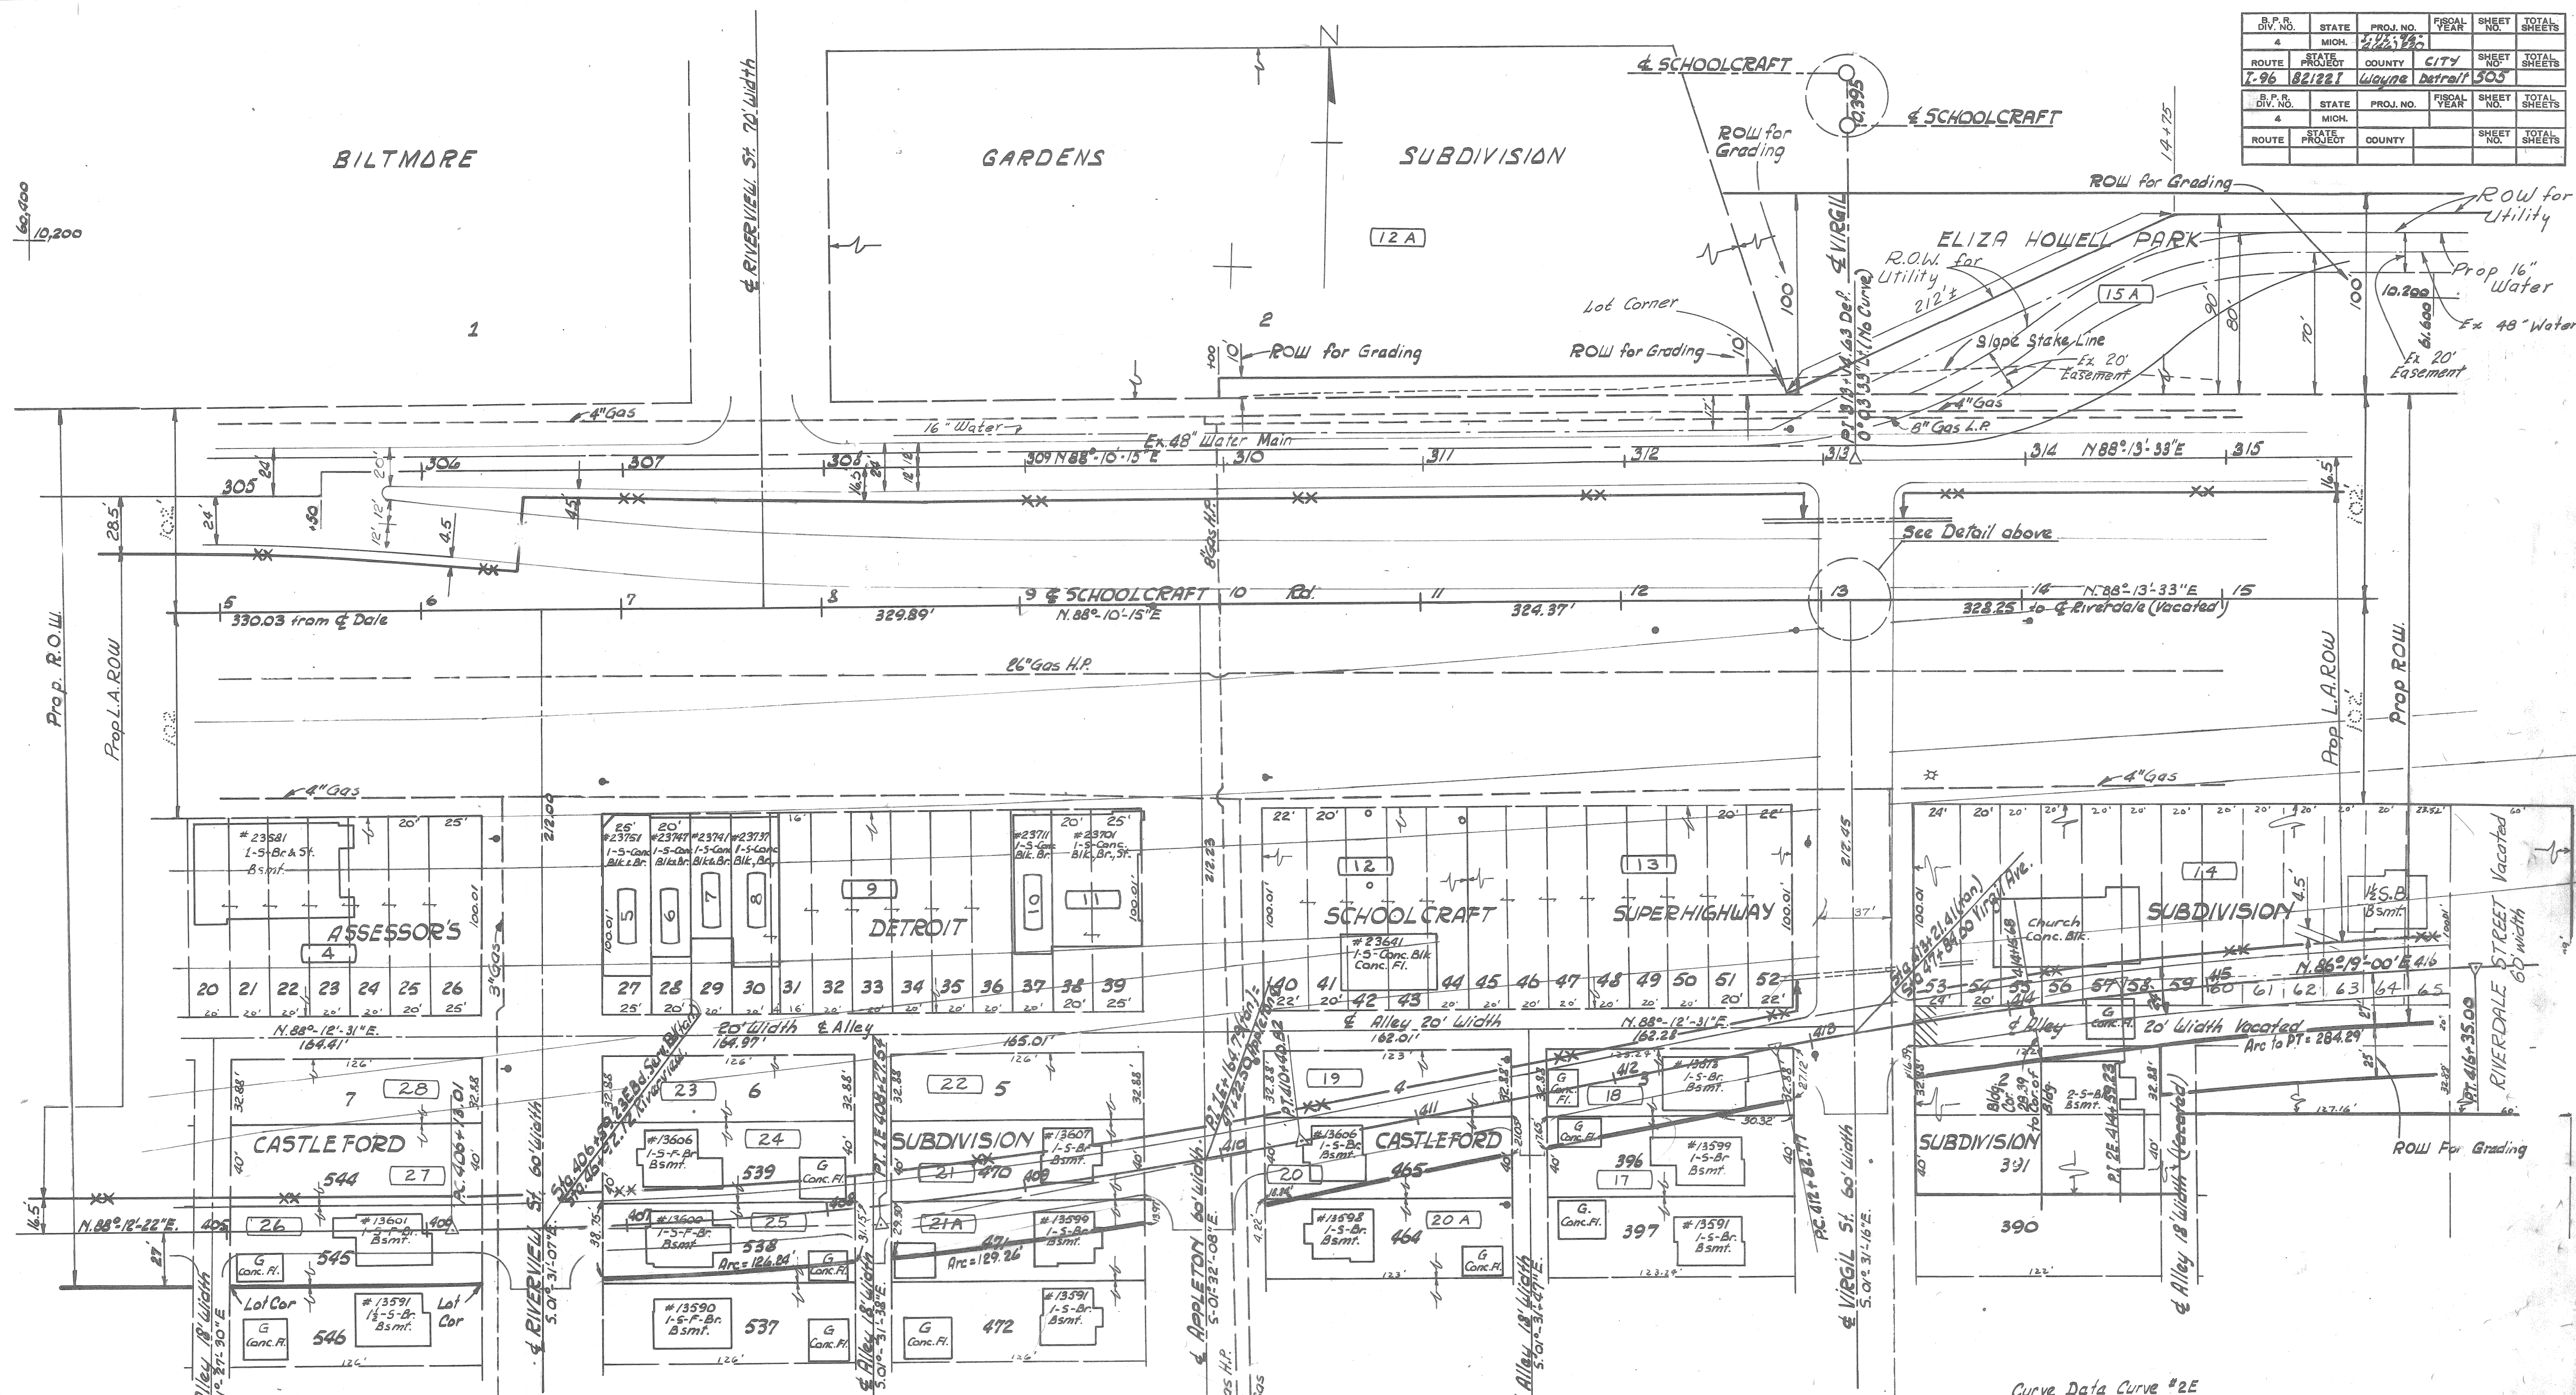

60,000
10,200

60,000
9,600

61,000
9,600

Curve Data Curve #1E
 $\Delta = 10^\circ - 41' - 43''$
 $D = 2^\circ - 30' - 00''$ (Arc)
 $R = 2291.83$
 $T = 214.53$
 $L = 427.81$
 $E = 10.02$
 $PC = 406 + 13.01$
 $PI = 408 + 27.36$
 $PT = 410 + 40.82$

Curve Data Curve #2E
 $\Delta = 8^\circ - 48' - 21''$
 $D = 2^\circ - 30' - 00''$ (Arc)
 $R = 2291.83$
 $T = 176.46$
 $L = 352.23$
 $E = 6.78$
 $PC = 412 + 82.87$
 $PI = 414 + 59.23$
 $PT = 416 + 35.00$


For Profiles See Sheet
 Expressway 510&511
 W. Bd. Service Rd. 512
 E. Bd. Service Rd. 516

1969
Goetsch
Kraffman
Squad
E-200-606

1969
Goetsch
Kraffman
Squad
E-200-606

1969
Goetsch
Kraffman
Squad
E-200-606

B.F.R. DIV. NO.	STATE	PROJ. NO.	FISCAL YEAR	SHEET NO.	TOTAL SHEETS
4	MICH.	1-96	1966	506	506
ROUTE	PROJECT	COUNTY	CITY	SHEET NO.	TOTAL SHEETS
7-96	821221	Wayne	Detroit	506	506

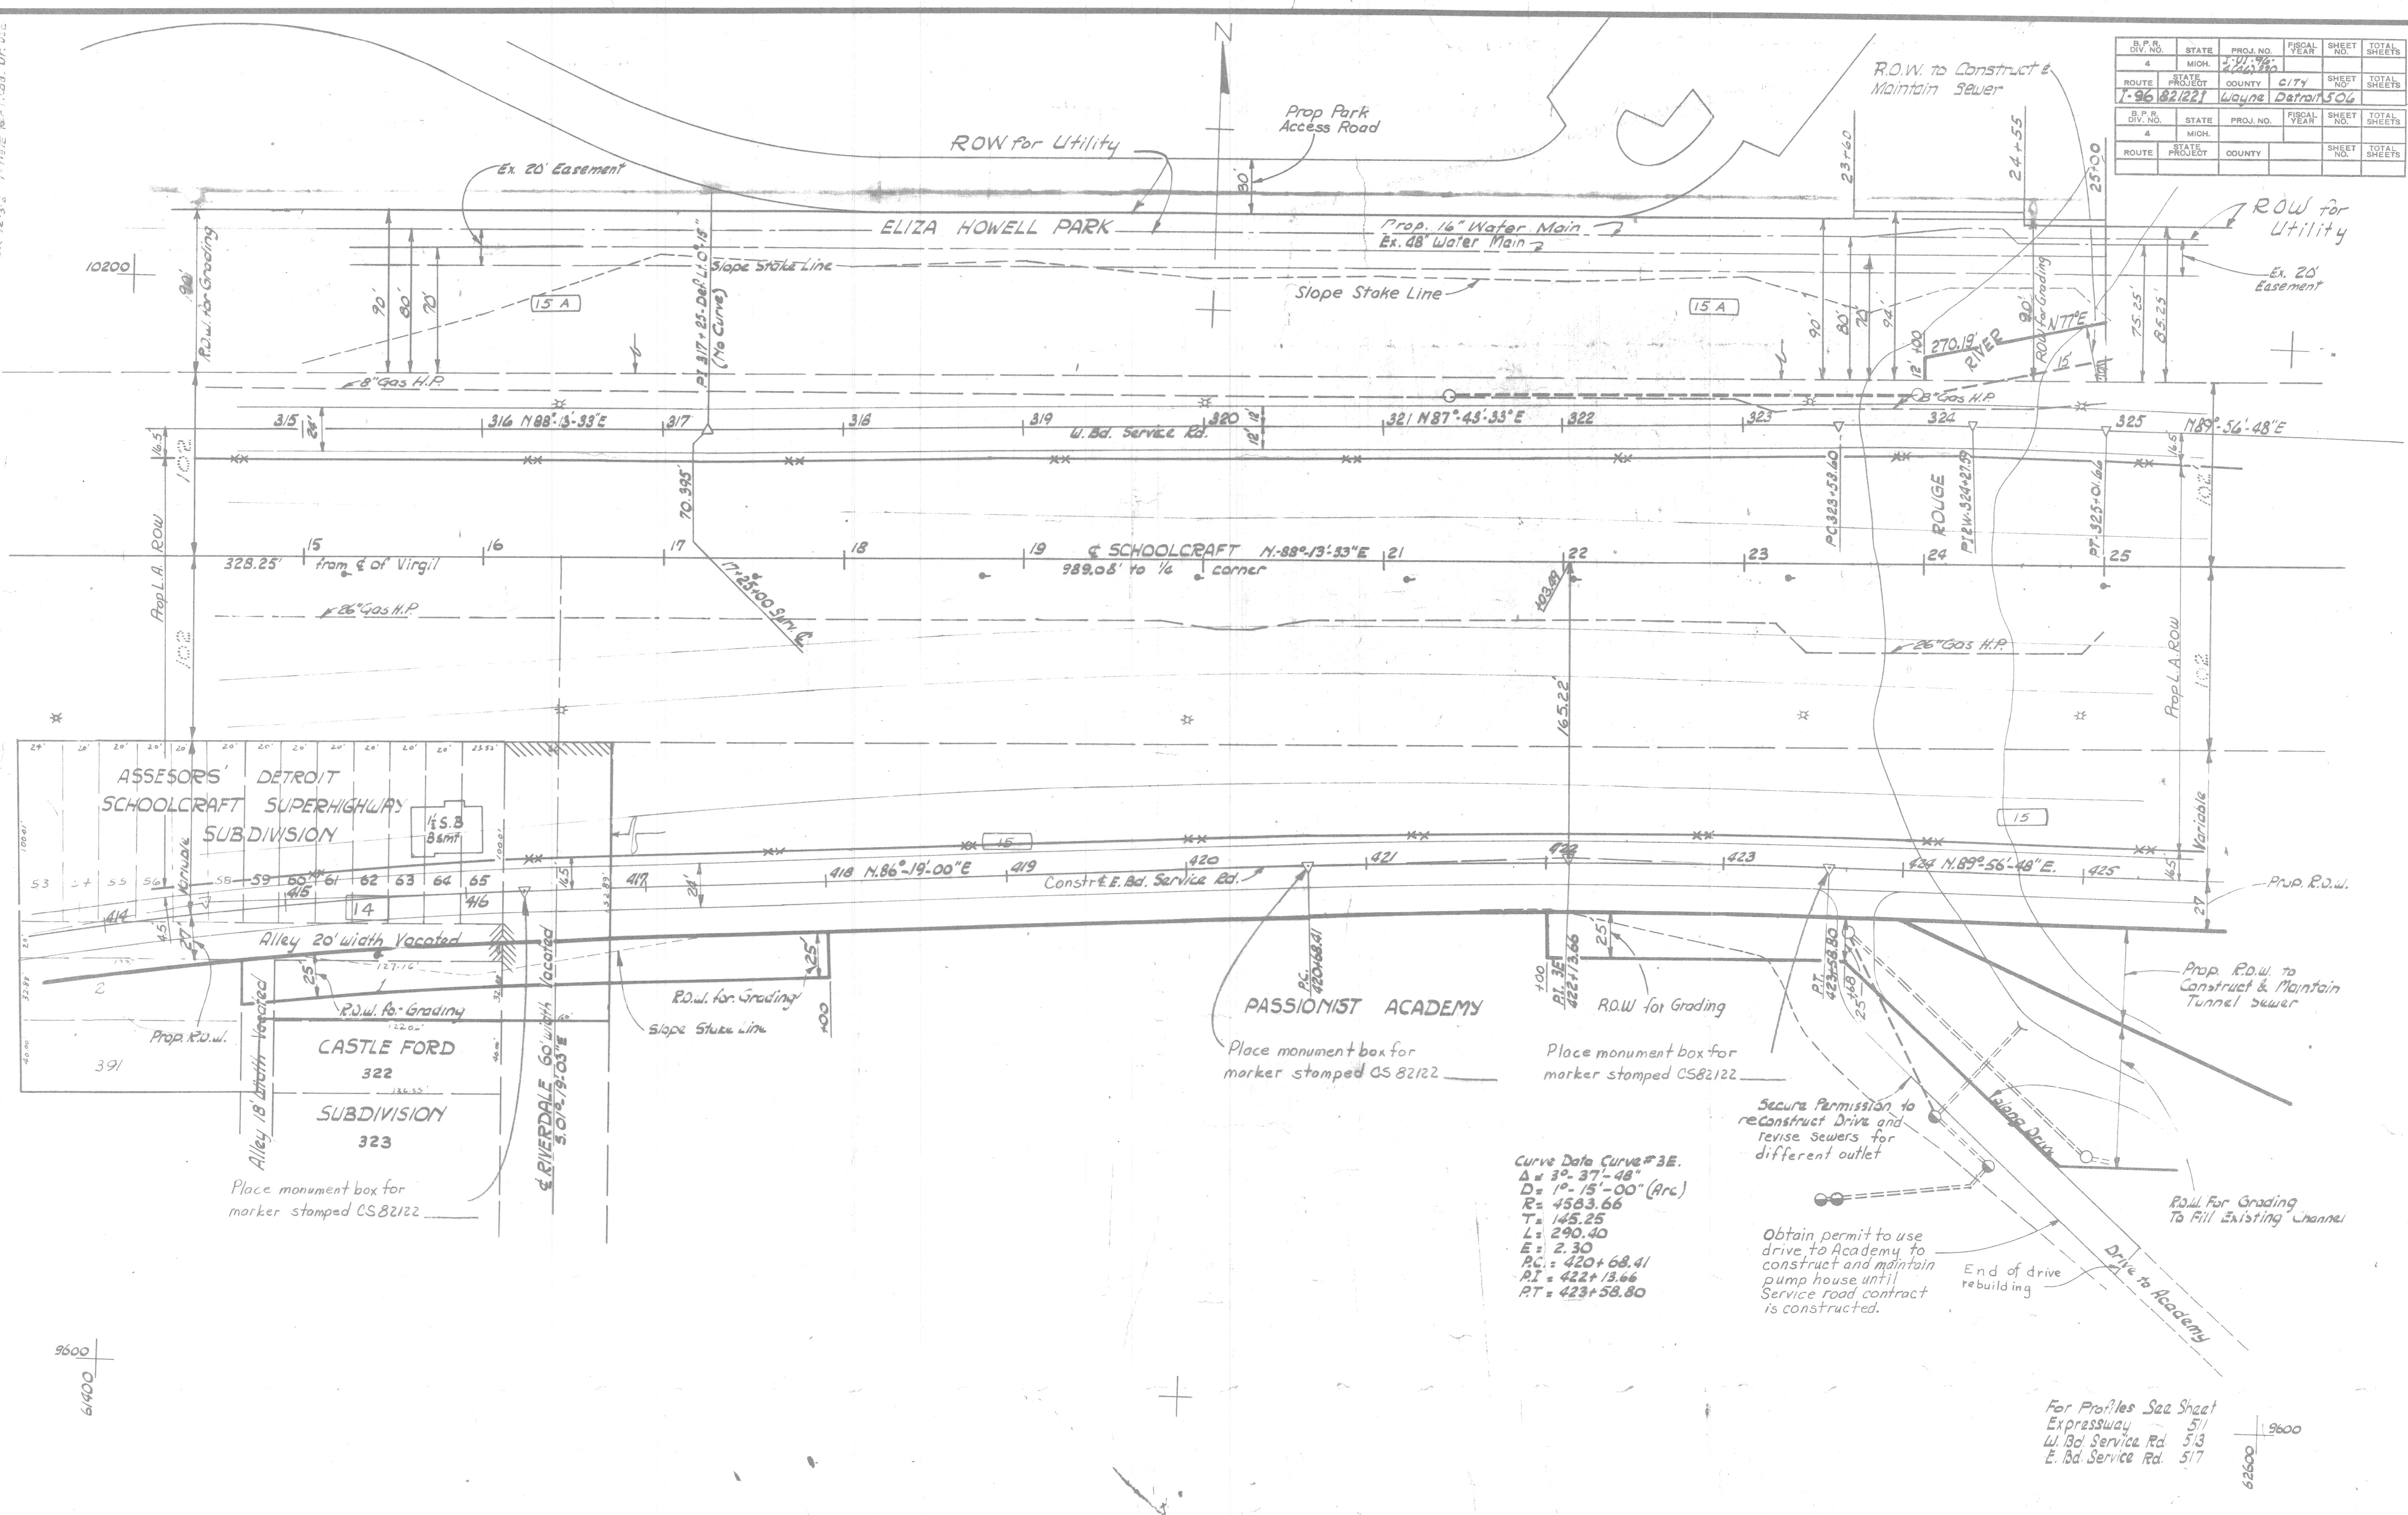


Curve Data Curve #3E.
 $\Delta = 3^\circ - 37' - 48''$
 $D = 1^\circ - 15' - 00''$ (Arc)
 $R = 4583.66$
 $T = 145.25$
 $L = 290.40$
 $E = 2.30$
 $PC = 420 + 68.41$
 $PT = 423 + 58.80$

For Profiles See Sheet
 Expressway 511
 W. Bd. Service Rd. 513
 E. Bd. Service Rd. 517

F.P.R. DIV. NO.	STATE	PROJ. NO.	FISCAL YEAR	SHEET NO.	TOTAL SHEETS
4	MICH.	2111221		507	
ROUTE	STATE PROJECT	COUNTY	CITY	SHEET NO.	TOTAL SHEETS
7-96	821221	Wayne	Detroit	507	

F.P.R. DIV. NO.	STATE	PROJ. NO.	FISCAL YEAR	SHEET NO.	TOTAL SHEETS
4	MICH.				
ROUTE	STATE PROJECT	COUNTY	CITY	SHEET NO.	TOTAL SHEETS

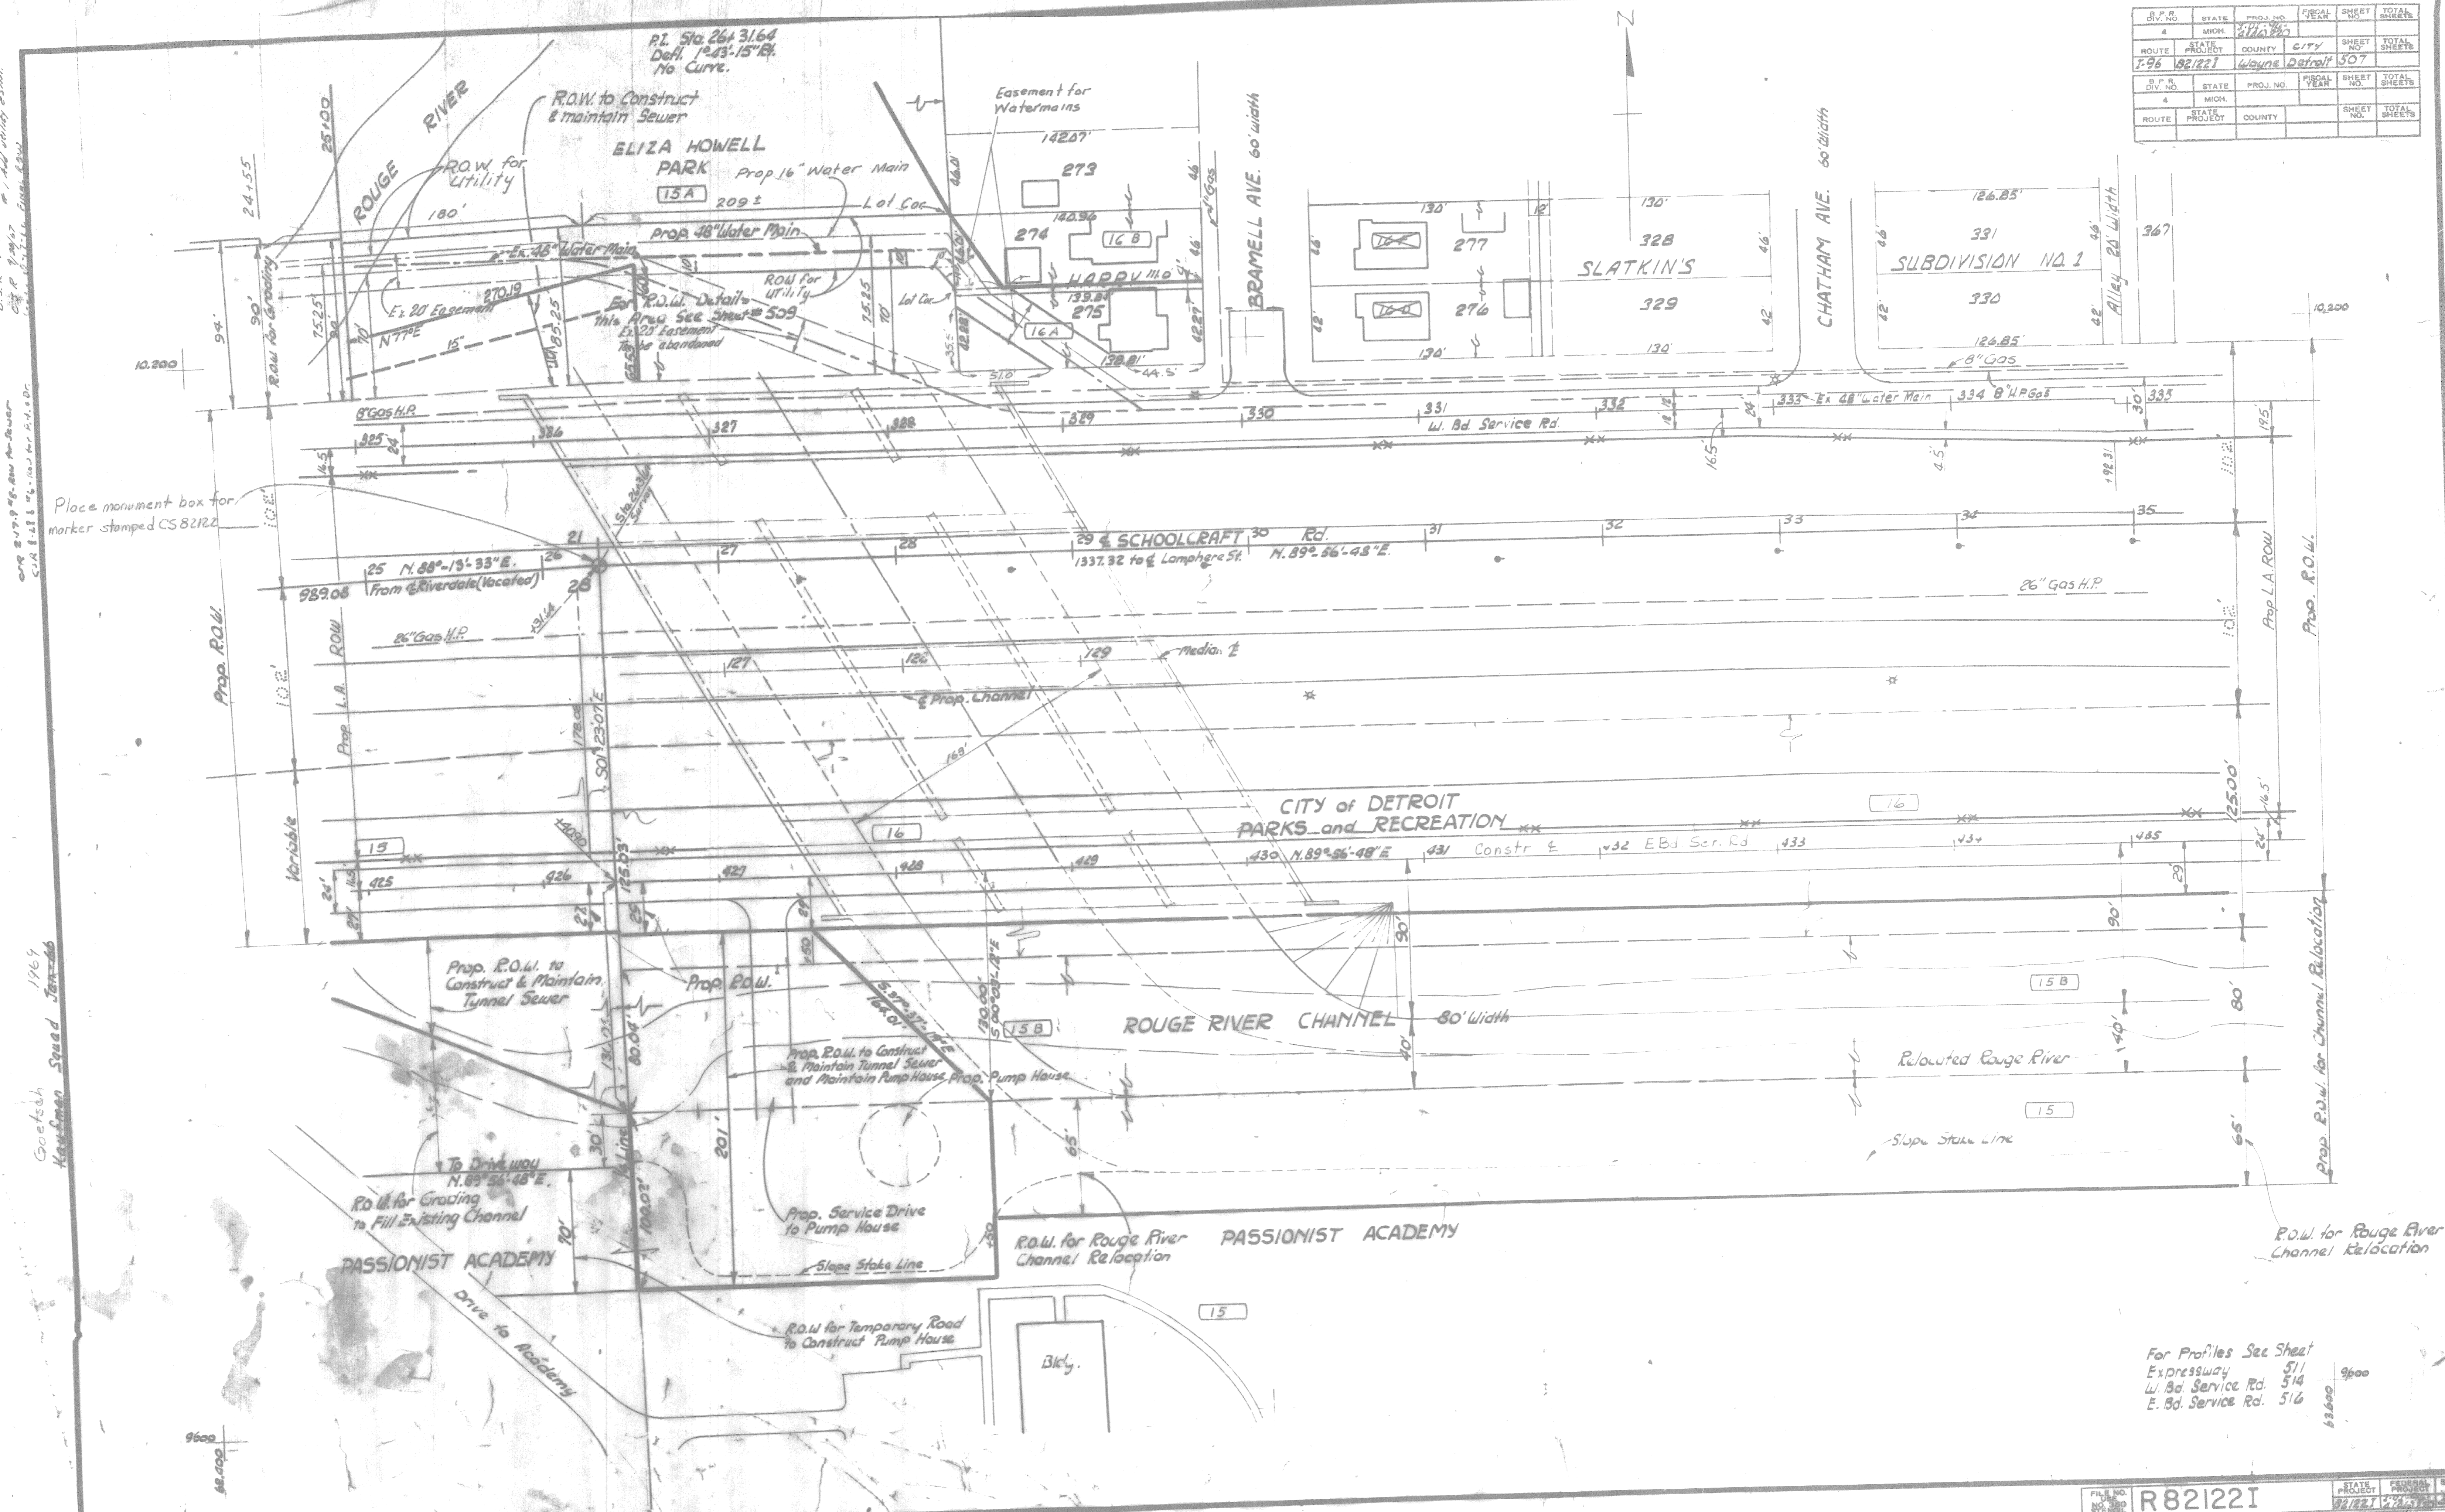

1964
 Goetzsch
 Kaufman Speed Jambos

For Profiles See Sheet
 Expressway 511
 W. Bd. Service Rd. 514
 E. Bd. Service Rd. 516