

C. S. R. 6-27-65

MICHIGAN STATE HIGHWAY DEPARTMENT



PLANS OF PROPOSED MICHIGAN PROJECT I-96- CONTROL SECTION I82124A JEFFRIES FREEWAY

WAYNE COUNTY CITY OF DETROIT

ROUTE	STATE PROJECT NO.	FEDERAL NO.	SHEET NO.	TOTAL SHEETS
I-96	82124A	I-96	501	

GENERAL NOTES

Except where otherwise indicated on these Plans or in the Proposal and Supplemental Specifications contained therein, all materials and workmanship shall be in accordance with the Michigan State Highway Department's Standard Specifications for Road and Bridge Construction, 1963 Edition

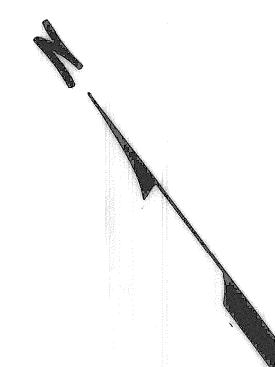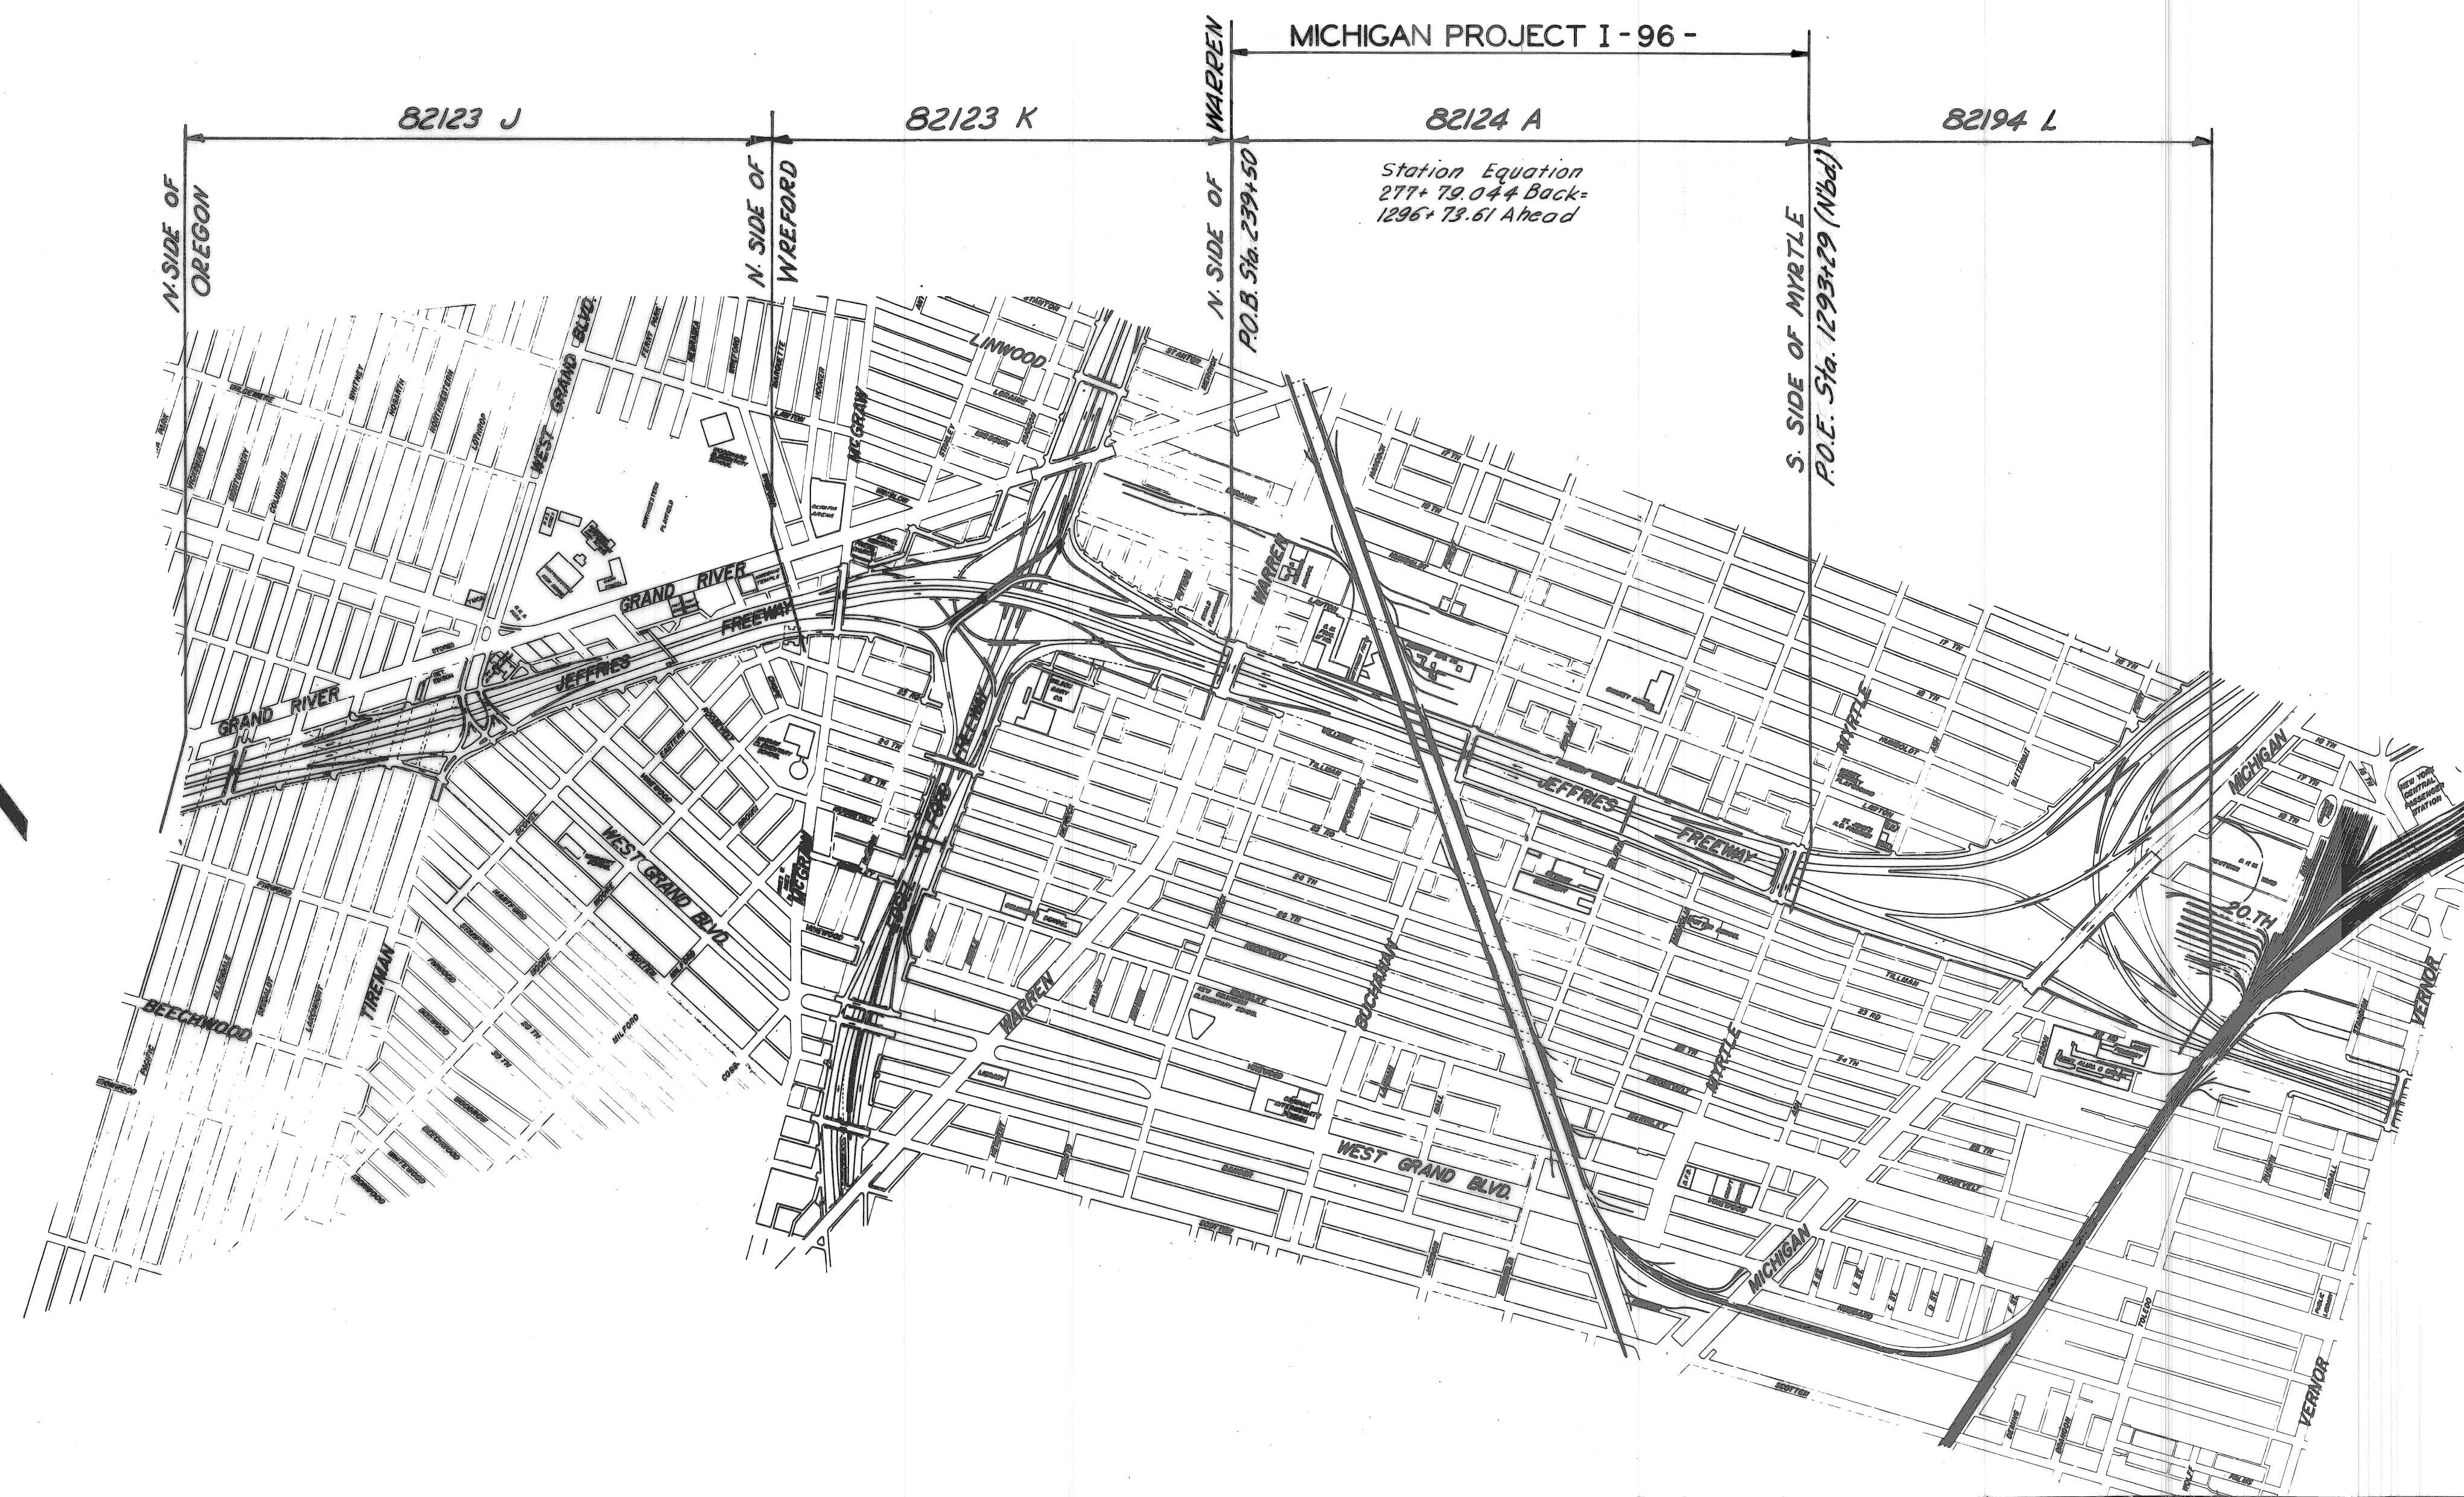

ITEM NO. _____

CONTRACT FOR _____

DIVISION APPROVAL	
CHECKED FOR APPROVAL	ENGINEER OF DESIGN _____ DATE _____
RECOMMENDED FOR APPROVAL	TRAFFIC ENGINEER _____ DATE _____
RECOMMENDED FOR APPROVAL	ENGINEER OF BRIDGE & ROAD DESIGN _____ DATE _____

OFFICES OF DESIGN & CONSTRUCTION	
APPROVED	CONSTRUCTION ENGINEER _____ DATE _____
APPROVED	CHIEF UTILITY ENGINEER _____ DATE _____

STATE HIGHWAY DEPARTMENT APPROVAL

APPROVED BY: HOWARD E. HILL, ~~acting~~ DIRECTOR

DIRECTOR OF ENGINEERING - CHIEF ENGINEER _____ DATE _____

DEPARTMENT OF COMMERCE
BUREAU OF PUBLIC ROADS

APPROVED: _____
DIVISION ENGINEER _____ DATE _____

R 82124A	STATE PROJECT NO.	FEDERAL PROJECT	SHEET NO.
	82124A	I-96	501

No.	REVISIONS	DATE	AUTH.
	FINAL R.O.W.	1-666	C.S.R.

PREPARED BY THE CITY OF DETROIT IN COOPERATION WITH THE WAYNE COUNTY ROAD COMMISSION

STATE PROJECT NO. R 82124 A