



| REVISIONS | DATE | BY | DESCRIPTION |
|-----------|------|----|-------------|
| | | | |
| | | | |
| | | | |
| | | | |
| | | | |
| | | | |
| | | | |
| | | | |
| | | | |

Gen Rev. M. Sawka 2-3-65

ENGINEER OF DESIGN, STRUCTURES AND EXPRESSWAYS
 APPROVED
 CORRECT
 CHECKED BY
 DRAWN BY
 DATE

PLANS PREPARED BY THE BOARD OF
 WAYNE COUNTY ROAD COMMISSIONERS
 MICHAEL J. O'BRIEN
 WILLIAM E. KREGER
 CHARLES L. WILSON
 APPROVED
 APPROVED
 APPROVED
 CHIEF ENGINEER

ENGINEER OF DESIGN
 APPROVED
 APPROVED
 COORDINATING ENGINEER
 MICHIGAN STATE HIGHWAY DEPARTMENT
 175 FISHER FREEWAY
 TRUMBULL AVE TO SECOND AVE
 FISHER LODGE INTERCHANGE
 STATE PROJECT
 COUNTY JOB SHEET NO.
 1300 129
 2
 #17-65
 ISSUE NO.
 DATE
 82194 B

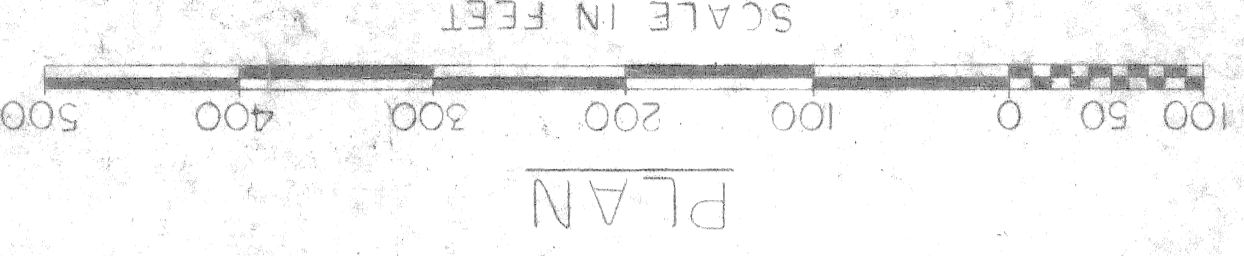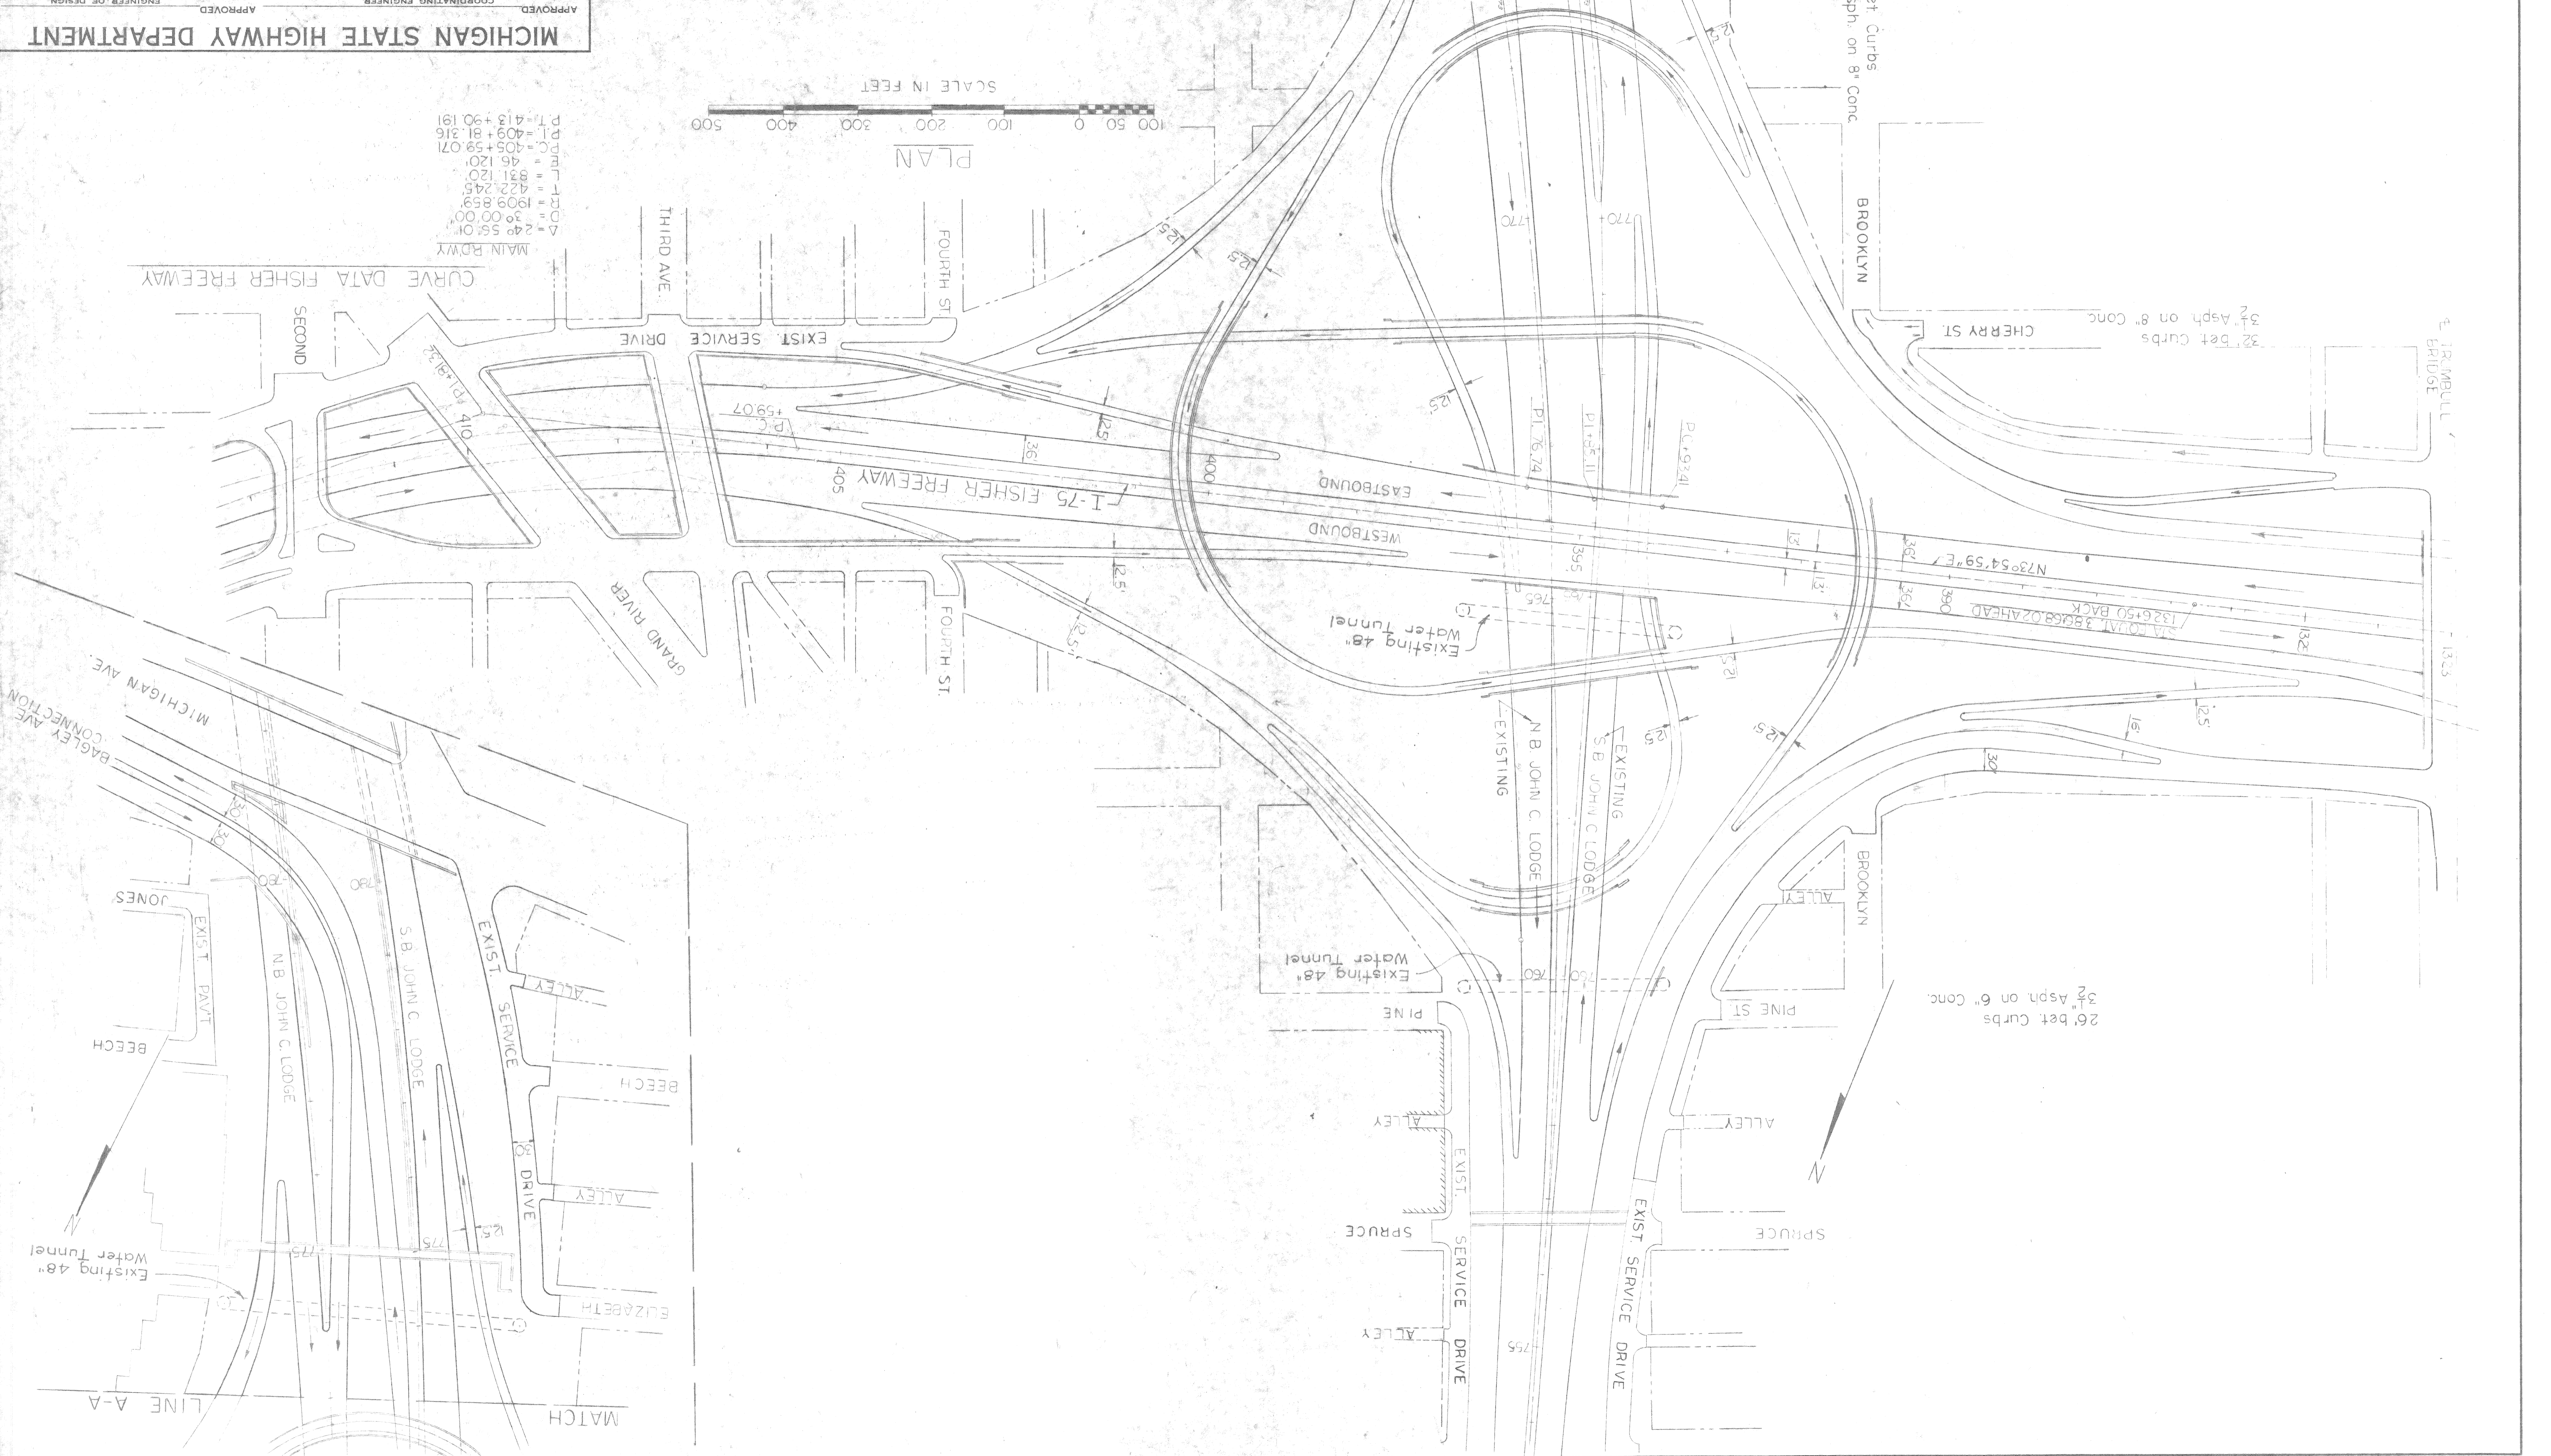

MAIN RDWY
 Δ = 24.55.01
 D = 30.00.00
 T = 1909.859
 L = 831.120
 P.C. = 405+59.07
 P.T. = 409+81.316
 P.L. = 413+90.191

CURVE DATA FISHER FREEWAY