



REVISIONS	
3	REV. S.B. FROST, E.M.B. 4-1-65
2	REV. S.B. FROST, E.M.B. 3-11-65
1	REV. S.B. FROST, E.M.B. 3-11-65
	REV. S.B. FROST, E.M.B. 3-11-65
	REV. S.B. FROST, E.M.B. 3-11-65
PROFILE
 SCALE HORIZONTAL 1" = 50' 100'
 SCALE VERTICAL 1" = 5' 10'

DATE	3-29-65
DRAWN BY	M. SAWKA
CHECKED BY	
CORRECT	

PLANS PREPARED BY THE BOARD OF
WAYNE COUNTY ROAD COMMISSIONERS
 WILLIAM E. KREGER
 AL BARBOUR
 PHILIP J. NEUDECK
 APPROVED

MICHIGAN STATE HIGHWAY DEPARTMENT
 APPROVED
 COORDINATING ENGINEER
 APPROVED
 ENGINEER OF DESIGN
 I-75 FISHER FREEWAY
 WABASH AVE. TO TRUMBULL AVE.
 STATE PROJECT 82195A/B
 COUNTY JOB SHEET NO. 1300 128
 ISSUE NO. 5
 DATE 4-1-66

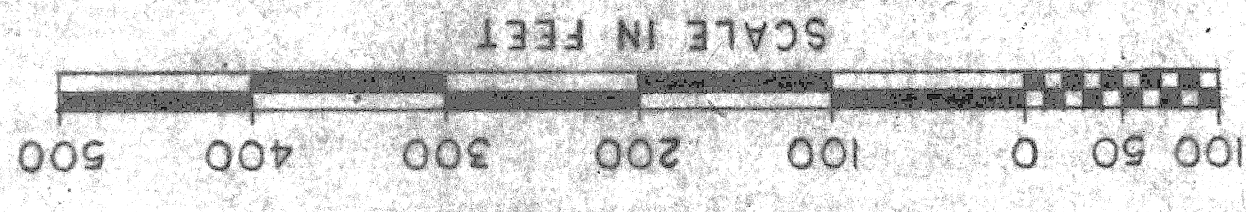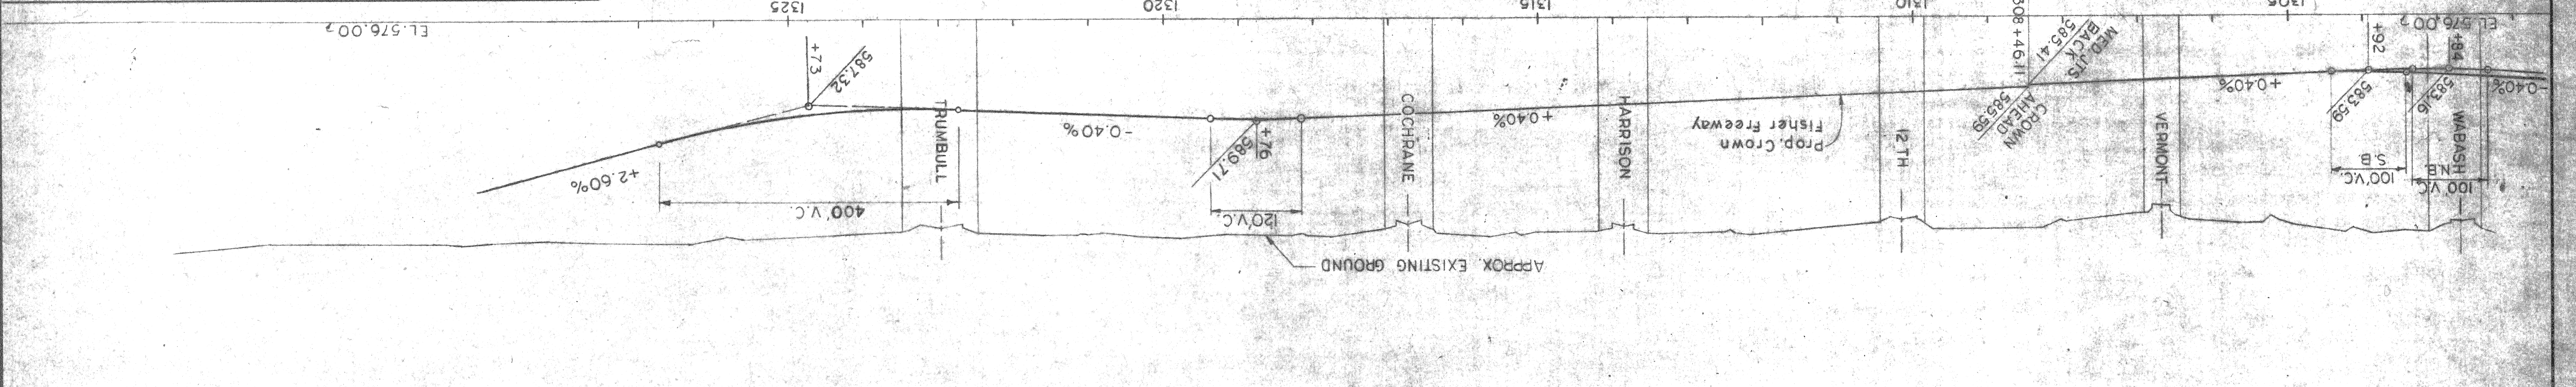

CURVE DATA

Δ	-6°41'16"
D	-1°00'00"
R	5729.58'
T	334.77'
L	668.78'
E	9.77'
P1 STA	1313+18.95

