


R.O.W. Bridge
 RUSSELL 60'
 15' Conc. Ret. Wall
 500' (Arc Length)

REL.	11-1-62	Checked and signed by: L.S. 9	DATE	11-1-62
CSR	2-1-62	By: W.S. 1	DATE	2-1-62
AUTH.	DATE	REVISION	Final R.O.W.	

B.F.R. DIV. NO.	STATE	PROJ. NO.	FISCAL YEAR	SHEET NO.	TOTAL SHEETS
4	MICH	82252 A	1962	173	180



ROUTE	STATE	COUNTY	CITY	SHEET NO.	TOTAL SHEETS
82252 A	MI	WAYNE	DETROIT	173	180

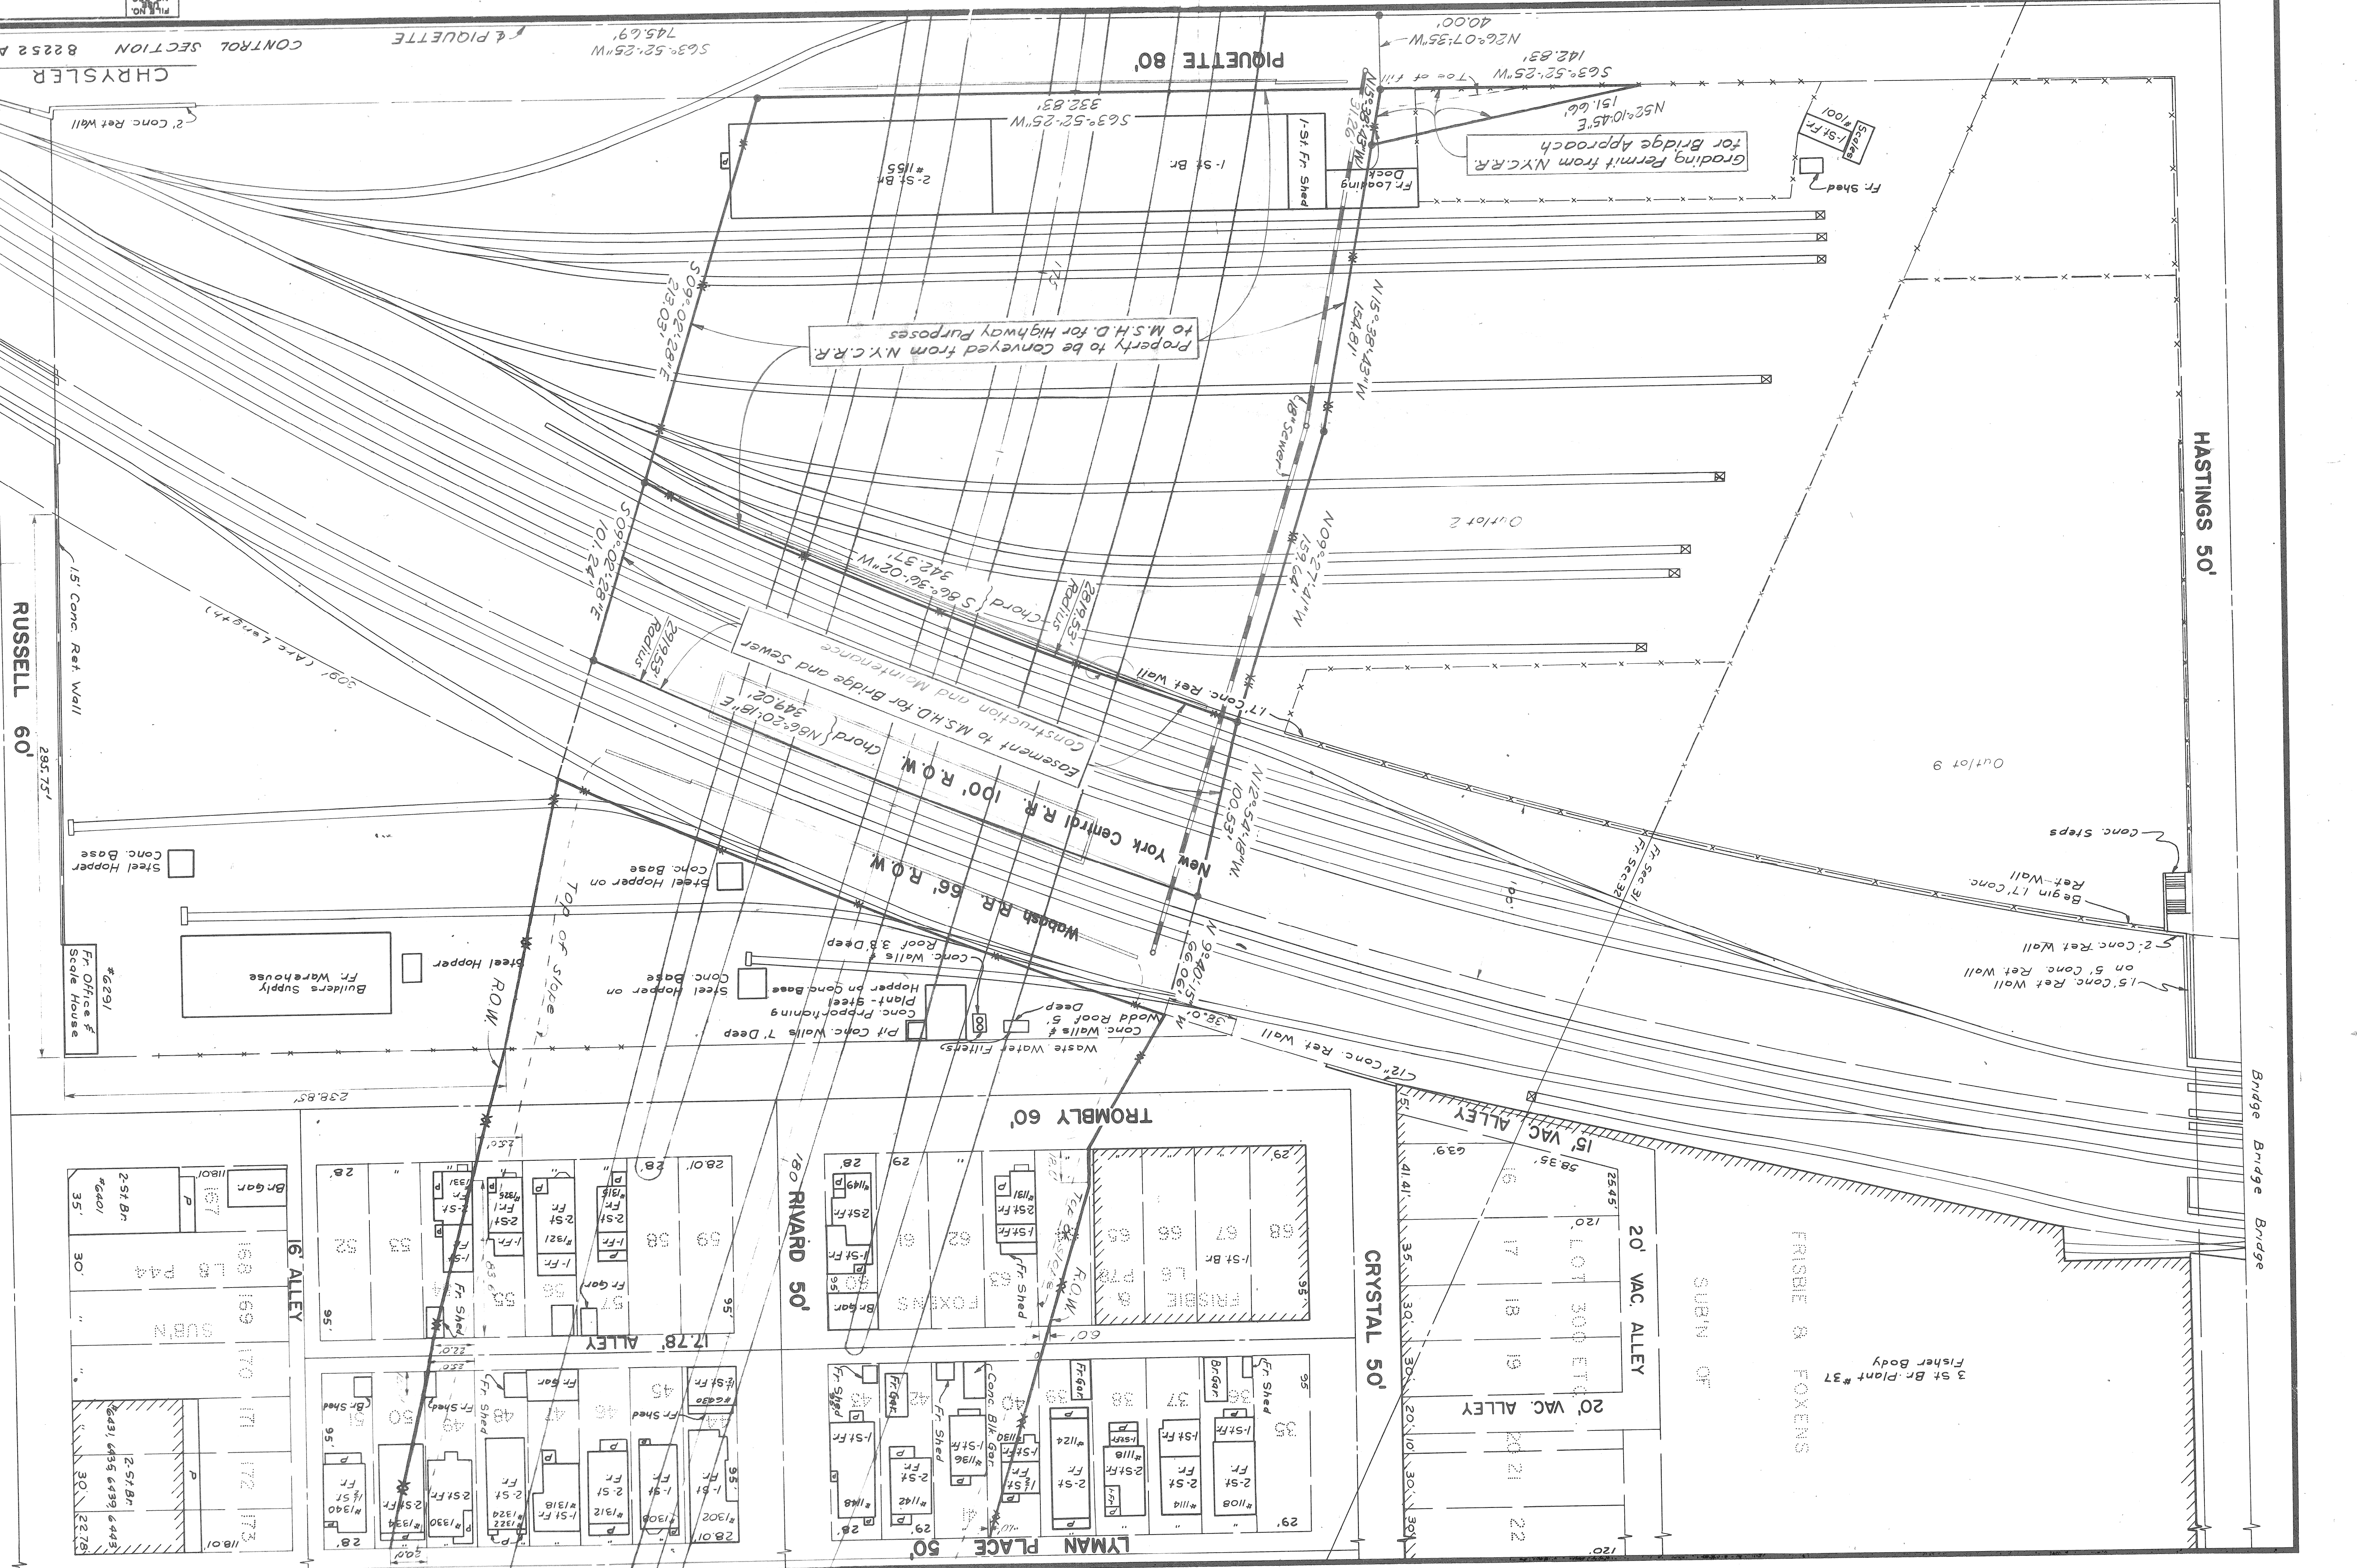

HASTINGS 50'

Bridge Bridge Bridge


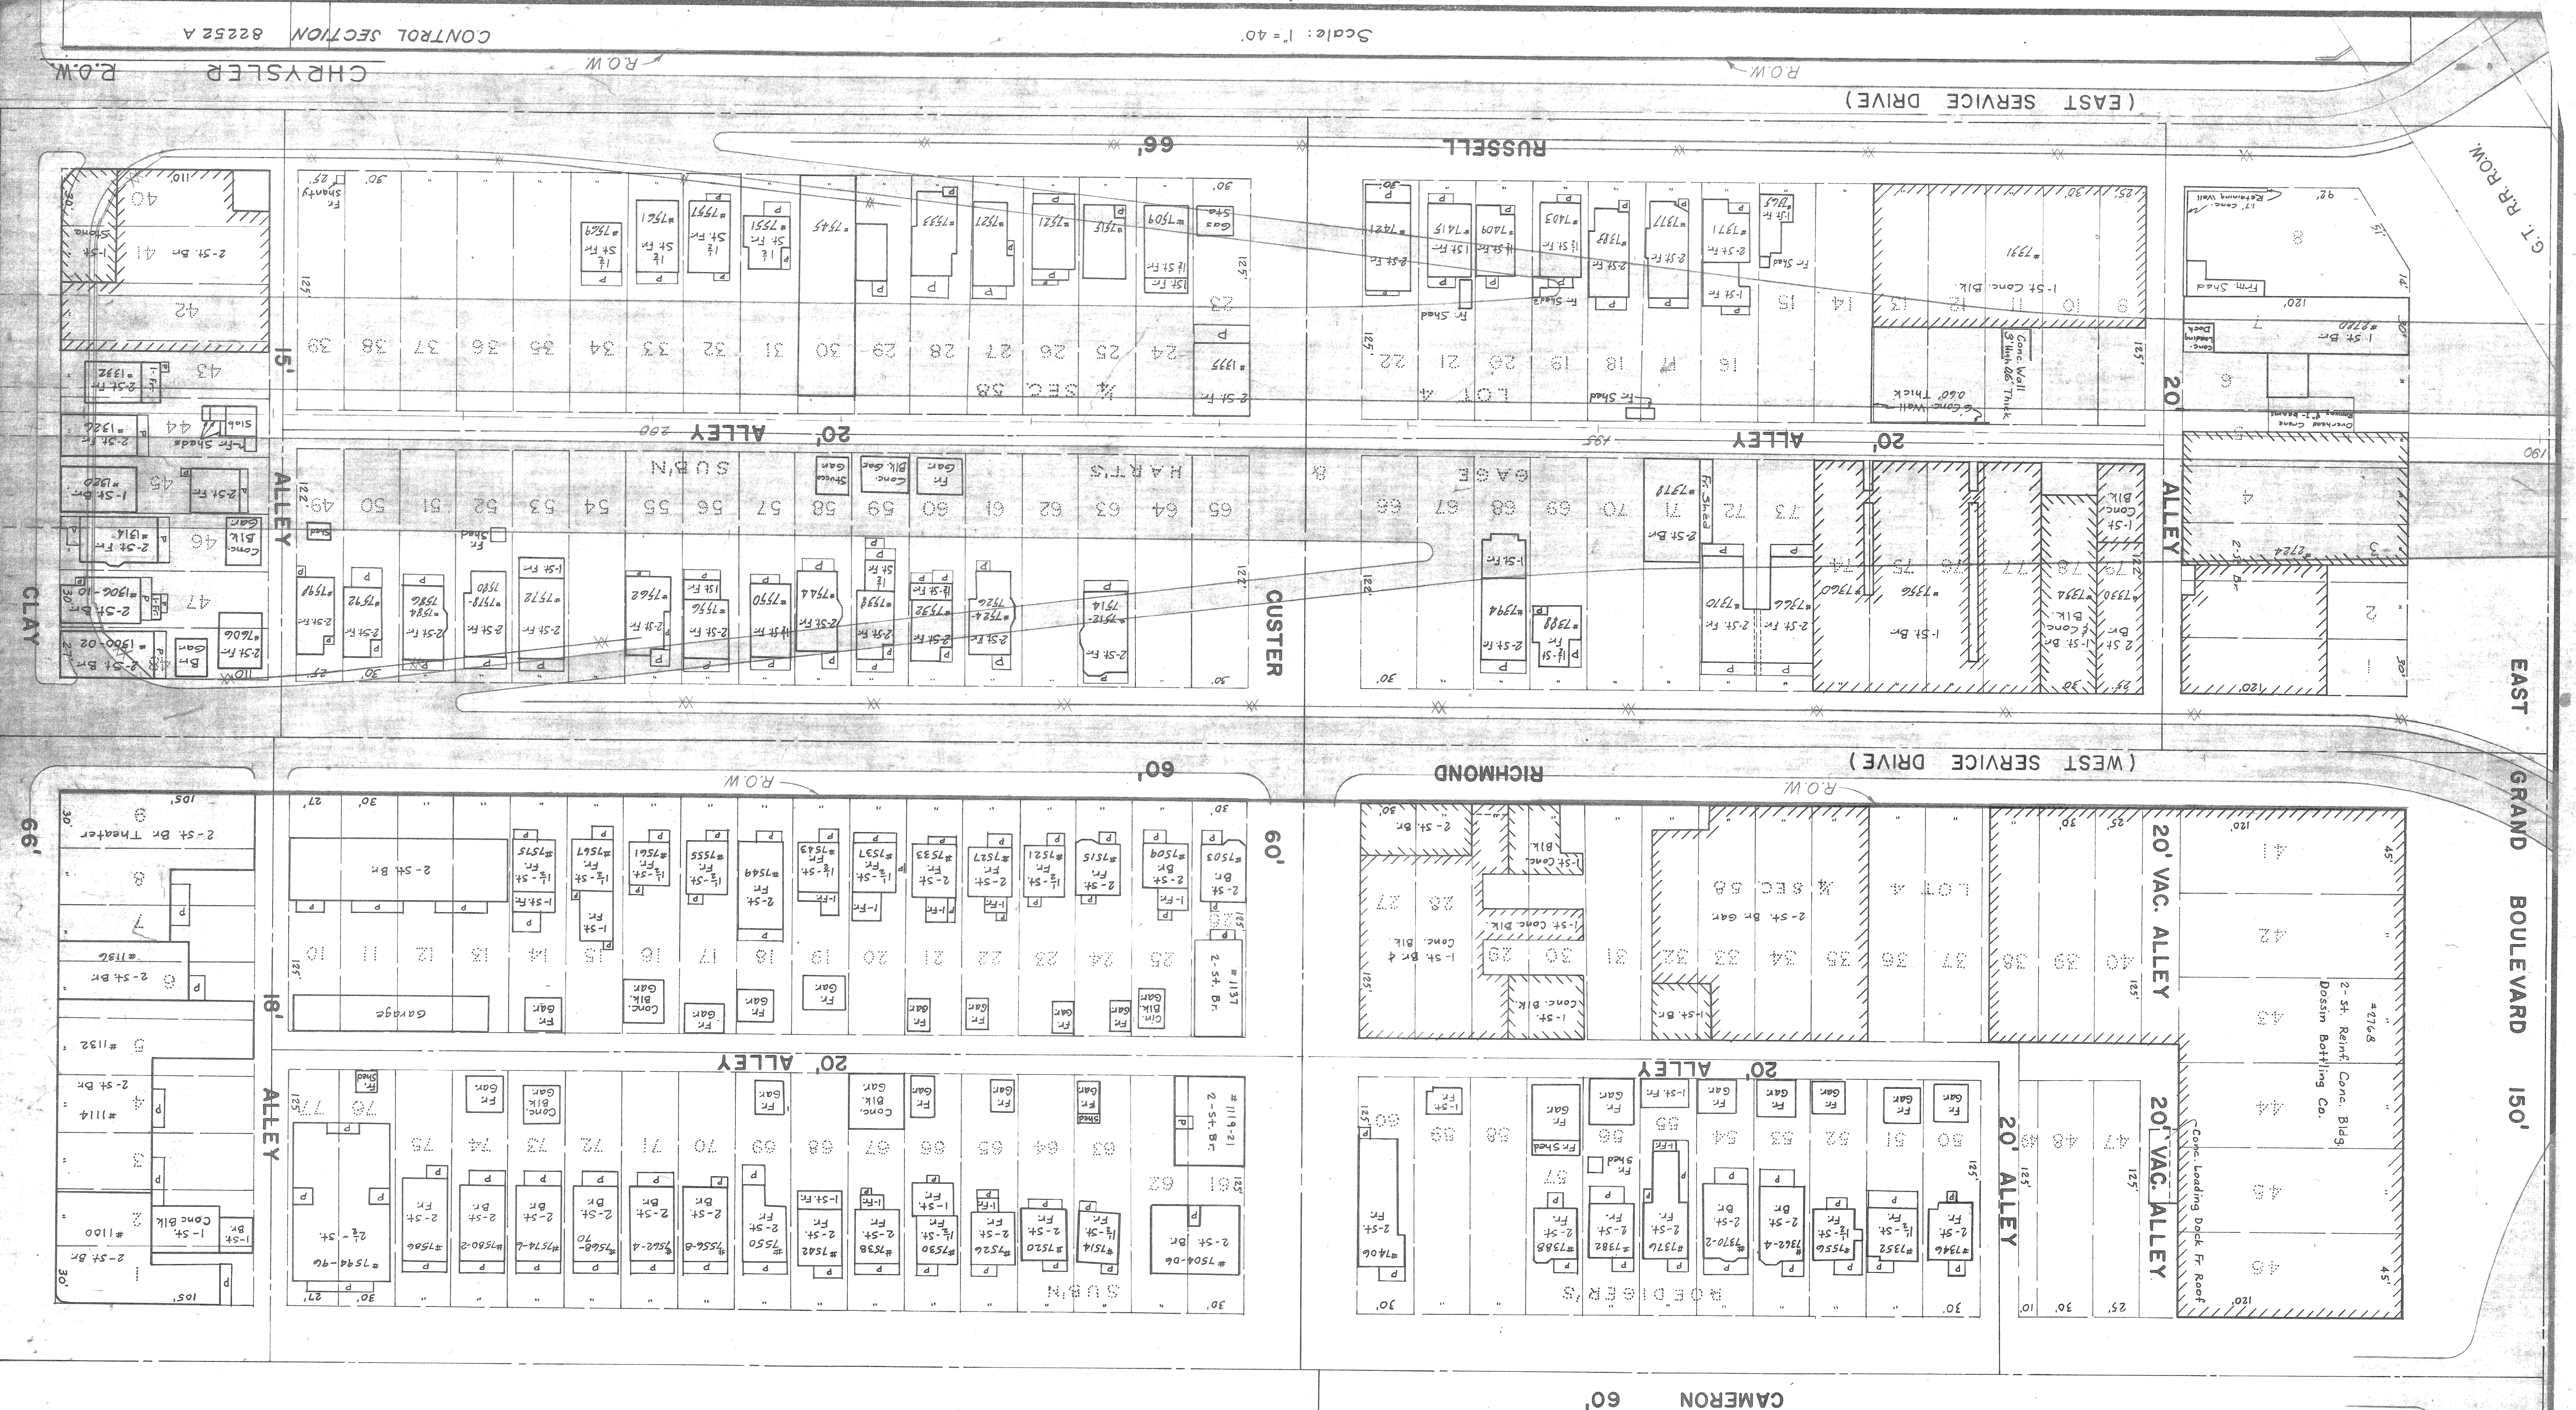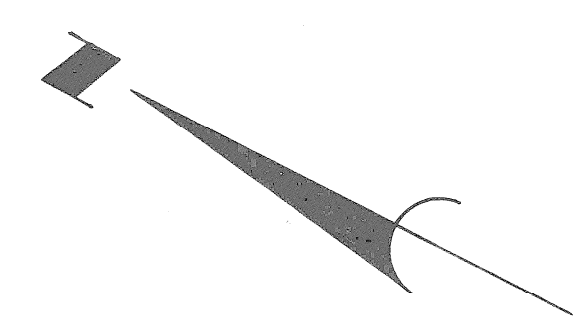

CONTROL SECTION 8252 A

Scale: 1" = 40'

(EAST SERVICE DRIVE)

(WEST SERVICE DRIVE)

G.T. RR. ROW

EAST GRAND BOULEVARD 150'

R.O.W.

R.O.W.

CLAY

CLUSTER

ALLEY

20' VAC. ALLEY

ALLEY

ALLEY

RICHMOND

CAMERON

ALLEY 200

20' ALLEY

66'

60'

R.O.W.

R.O.W.

15'

66'

RUSSELL

15'

60'

RICHMOND

CAMERON

66'

60'





















