



C.S. 5-8-63 Final R.O.W.

ROUTE	STATE PROJECT	FEDERAL NO.	SHEET NO.	TOTAL SHEETS
I-75	82195 82251	I-75-1( )	1	

MICHIGAN  
**STATE HIGHWAY DEPARTMENT**  
**JOHN C. MACKIE**  
 STATE HIGHWAY COMMISSIONER

THE IMPROVEMENTS COVERED BY THESE PLANS SHALL BE DONE IN ACCORDANCE WITH THE MICHIGAN STATE HIGHWAY DEPARTMENT CURRENT STANDARD SPECIFICATIONS AND SUPPLEMENTAL SPECIFICATIONS.

PLANS OF PROPOSED  
 MICHIGAN PROJECT I-75-1( )  
 CONTROL SECTION I 82195 D  
 I 82251 B  
**FISHER FREEWAY**  
 WAYNE COUNTY  
 CITY OF DETROIT

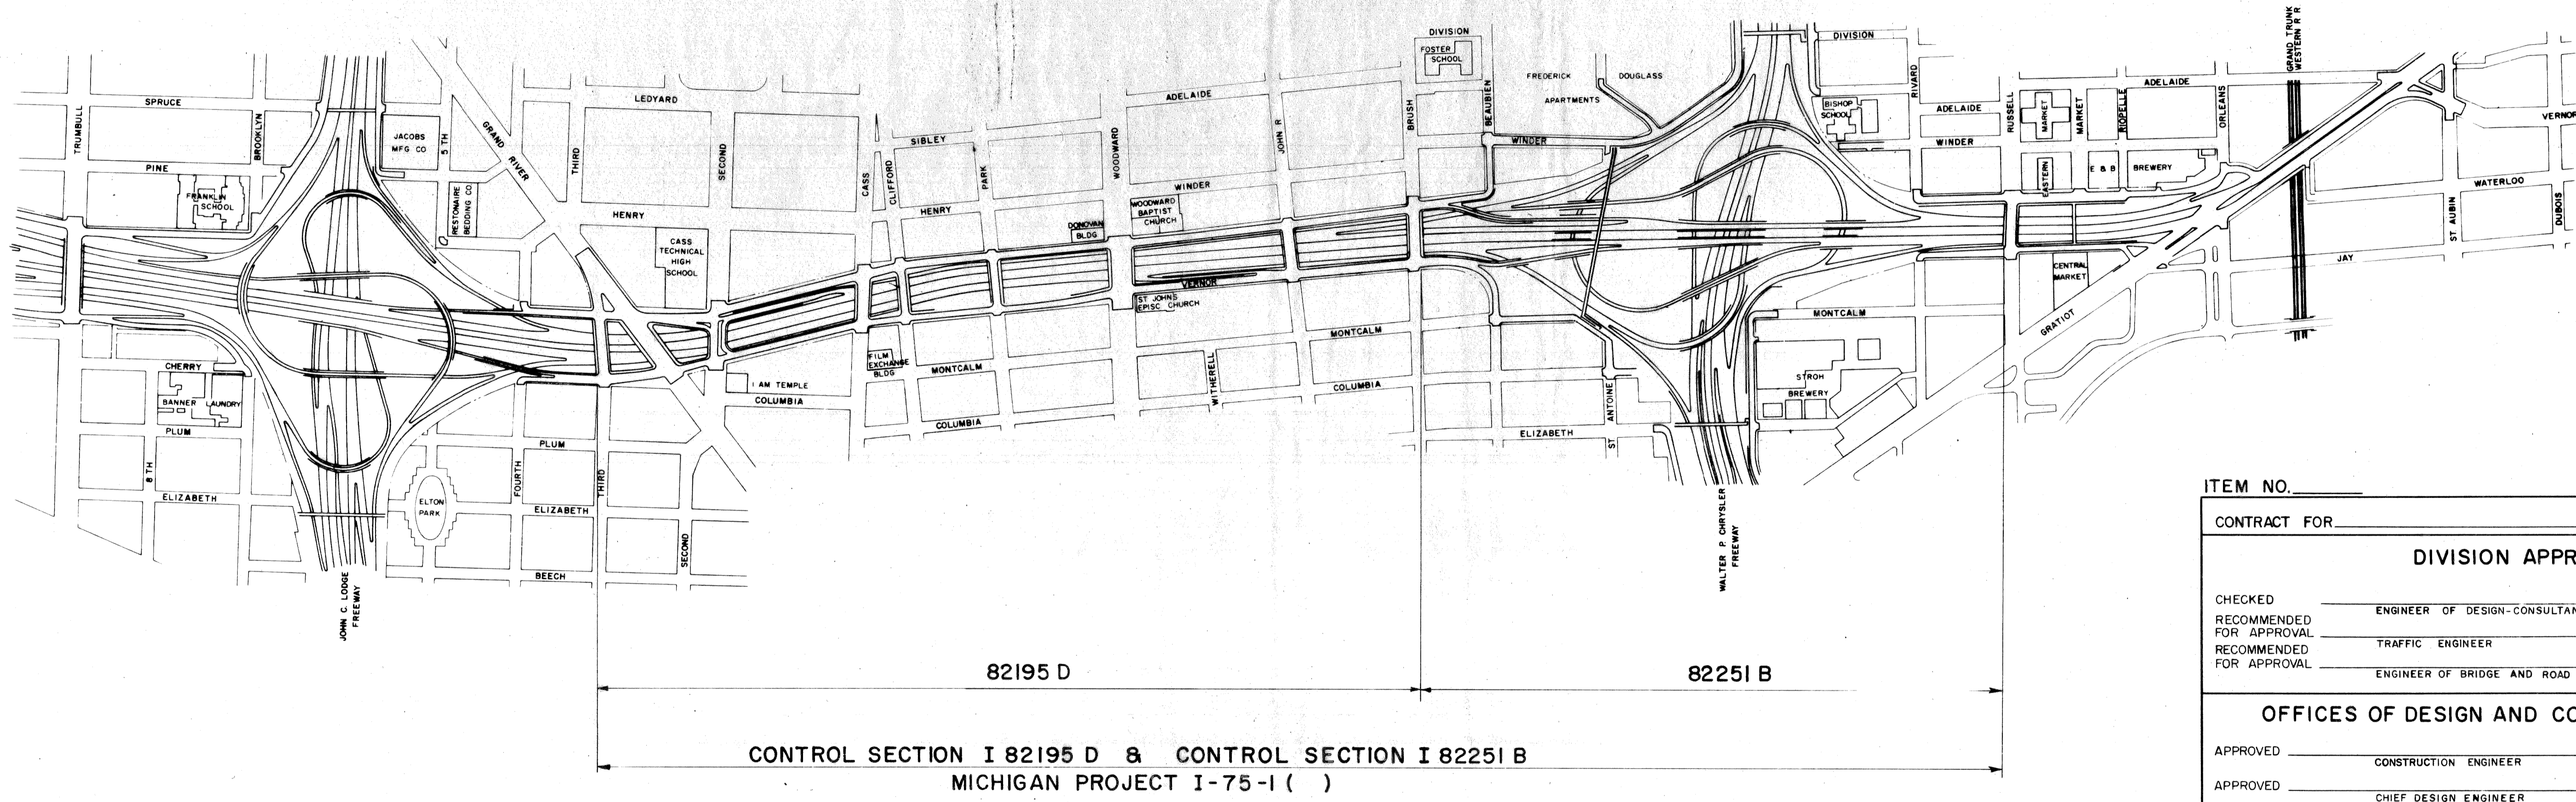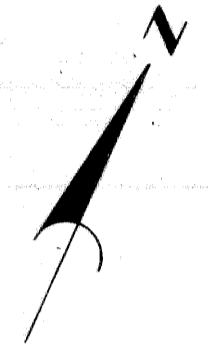

ITEM NO. \_\_\_\_\_

CONTRACT FOR \_\_\_\_\_

**DIVISION APPROVAL**

CHECKED \_\_\_\_\_ ENGINEER OF DESIGN-CONSULTANTS \_\_\_\_\_ DATE \_\_\_\_\_

RECOMMENDED FOR APPROVAL \_\_\_\_\_ TRAFFIC ENGINEER \_\_\_\_\_ DATE \_\_\_\_\_

RECOMMENDED FOR APPROVAL \_\_\_\_\_ ENGINEER OF BRIDGE AND ROAD DESIGN \_\_\_\_\_ DATE \_\_\_\_\_

**OFFICES OF DESIGN AND CONSTRUCTION**

APPROVED \_\_\_\_\_ CONSTRUCTION ENGINEER \_\_\_\_\_ DATE \_\_\_\_\_

APPROVED \_\_\_\_\_ CHIEF DESIGN ENGINEER \_\_\_\_\_ DATE \_\_\_\_\_

**STATE HIGHWAY DEPARTMENT APPROVAL**

APPROVED **JOHN C. MACKIE**, STATE HIGHWAY COMMISSIONER

BY \_\_\_\_\_ DIRECTOR OF ENGINEERING-CHIEF ENGINEER \_\_\_\_\_ DATE \_\_\_\_\_

PLANS PREPARED BY \_\_\_\_\_

CITY OF DETROIT DEPARTMENT OF PUBLIC WORKS

DEPARTMENT OF COMMERCE BUREAU OF PUBLIC ROADS

APPROVED \_\_\_\_\_ DIVISION ENGINEER \_\_\_\_\_ DATE \_\_\_\_\_

PLANS PREPARED BY  
 CITY OF DETROIT  
 DEPARTMENT OF PUBLIC WORKS  
 BUREAU OF HIGHWAYS AND EXPRESSWAYS

APPROVED \_\_\_\_\_ ENGINEER OF EXPRESSWAYS

APPROVED \_\_\_\_\_ ASSISTANT CITY ENGINEER-HIGHWAYS AND EXPRESSWAYS

APPROVED \_\_\_\_\_ CITY ENGINEER

APPROVED \_\_\_\_\_ COMMISSIONER OF PUBLIC WORKS AND EXPRESSWAY COORDINATOR


82195-D 82251-B	R.O.W.	PROJECT NO. 82195-82251	FEDERAL PROJECT I-75-1( )	SHEET NO. 571
--------------------	--------	----------------------------	------------------------------	------------------

PROJECT NO. 82195-D & 82251-B R.O.W.



CSR 11/14/43 Added Temporary Easements for the R.O.W.  
 CSR 5-8-43

B.P.R. DIV. NO.	STATE PROJECT	PROJ. NO.	FISCAL YEAR	SHEET NO.	TOTAL SHEETS
4	MICH.				
ROUTE 1-75	STATE PROJECT 82195	COUNTY Wayne	CITY Detroit	SHEET NO. 2	TOTAL SHEETS


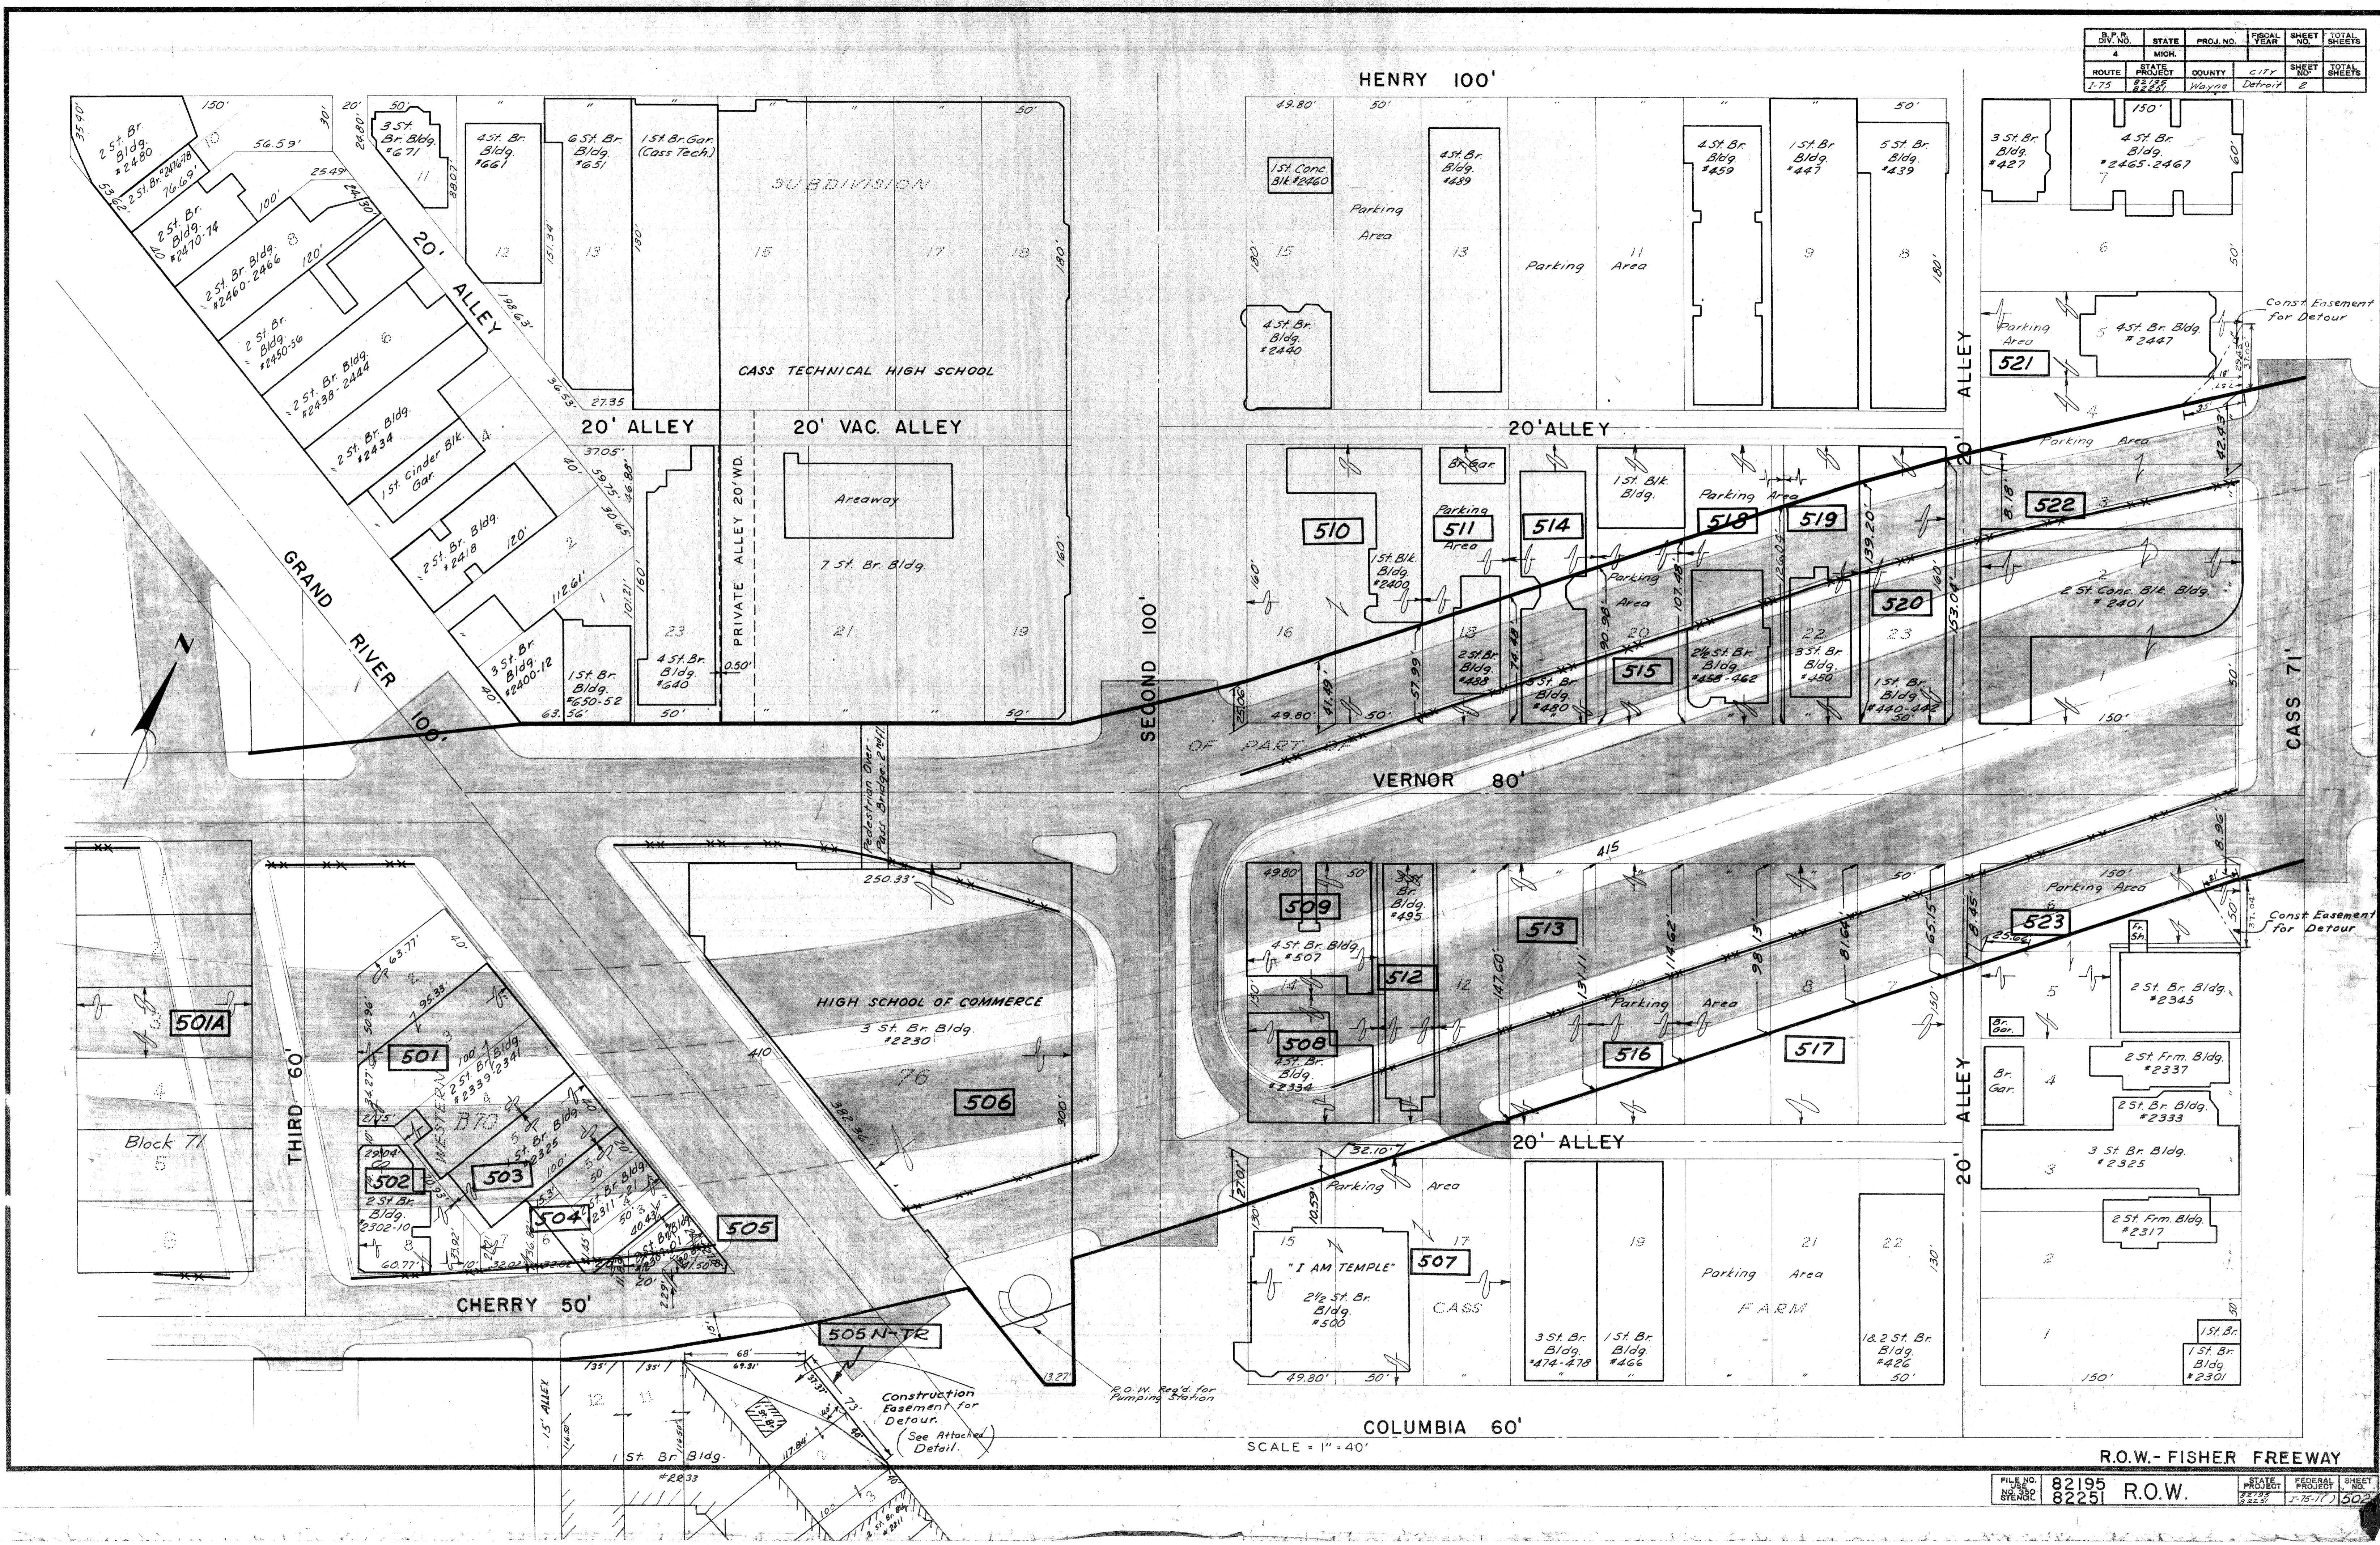


R.O.W. - FISHER FREEWAY

FILE NO. 82195	STATE PROJECT 82251	FISCAL YEAR 7-75	SHEET NO. 17	TOTAL SHEETS 502
----------------	---------------------	------------------	--------------	------------------



R.P.R. DIV. NO.	STATE	PROJ. NO.	FISCAL YEAR	SHEET NO.	TOTAL SHEETS
4	MICH.				
ROUTE	STATE PROJECT	COUNTY	CITY	SHEET NO.	TOTAL SHEETS
I-75	82195	Wayne	Detroit	3	
R.P.R. DIV. NO.	STATE	PROJ. NO.	FISCAL YEAR	SHEET NO.	TOTAL SHEETS
4	MICH.				
ROUTE	STATE PROJECT	COUNTY	CITY	SHEET NO.	TOTAL SHEETS

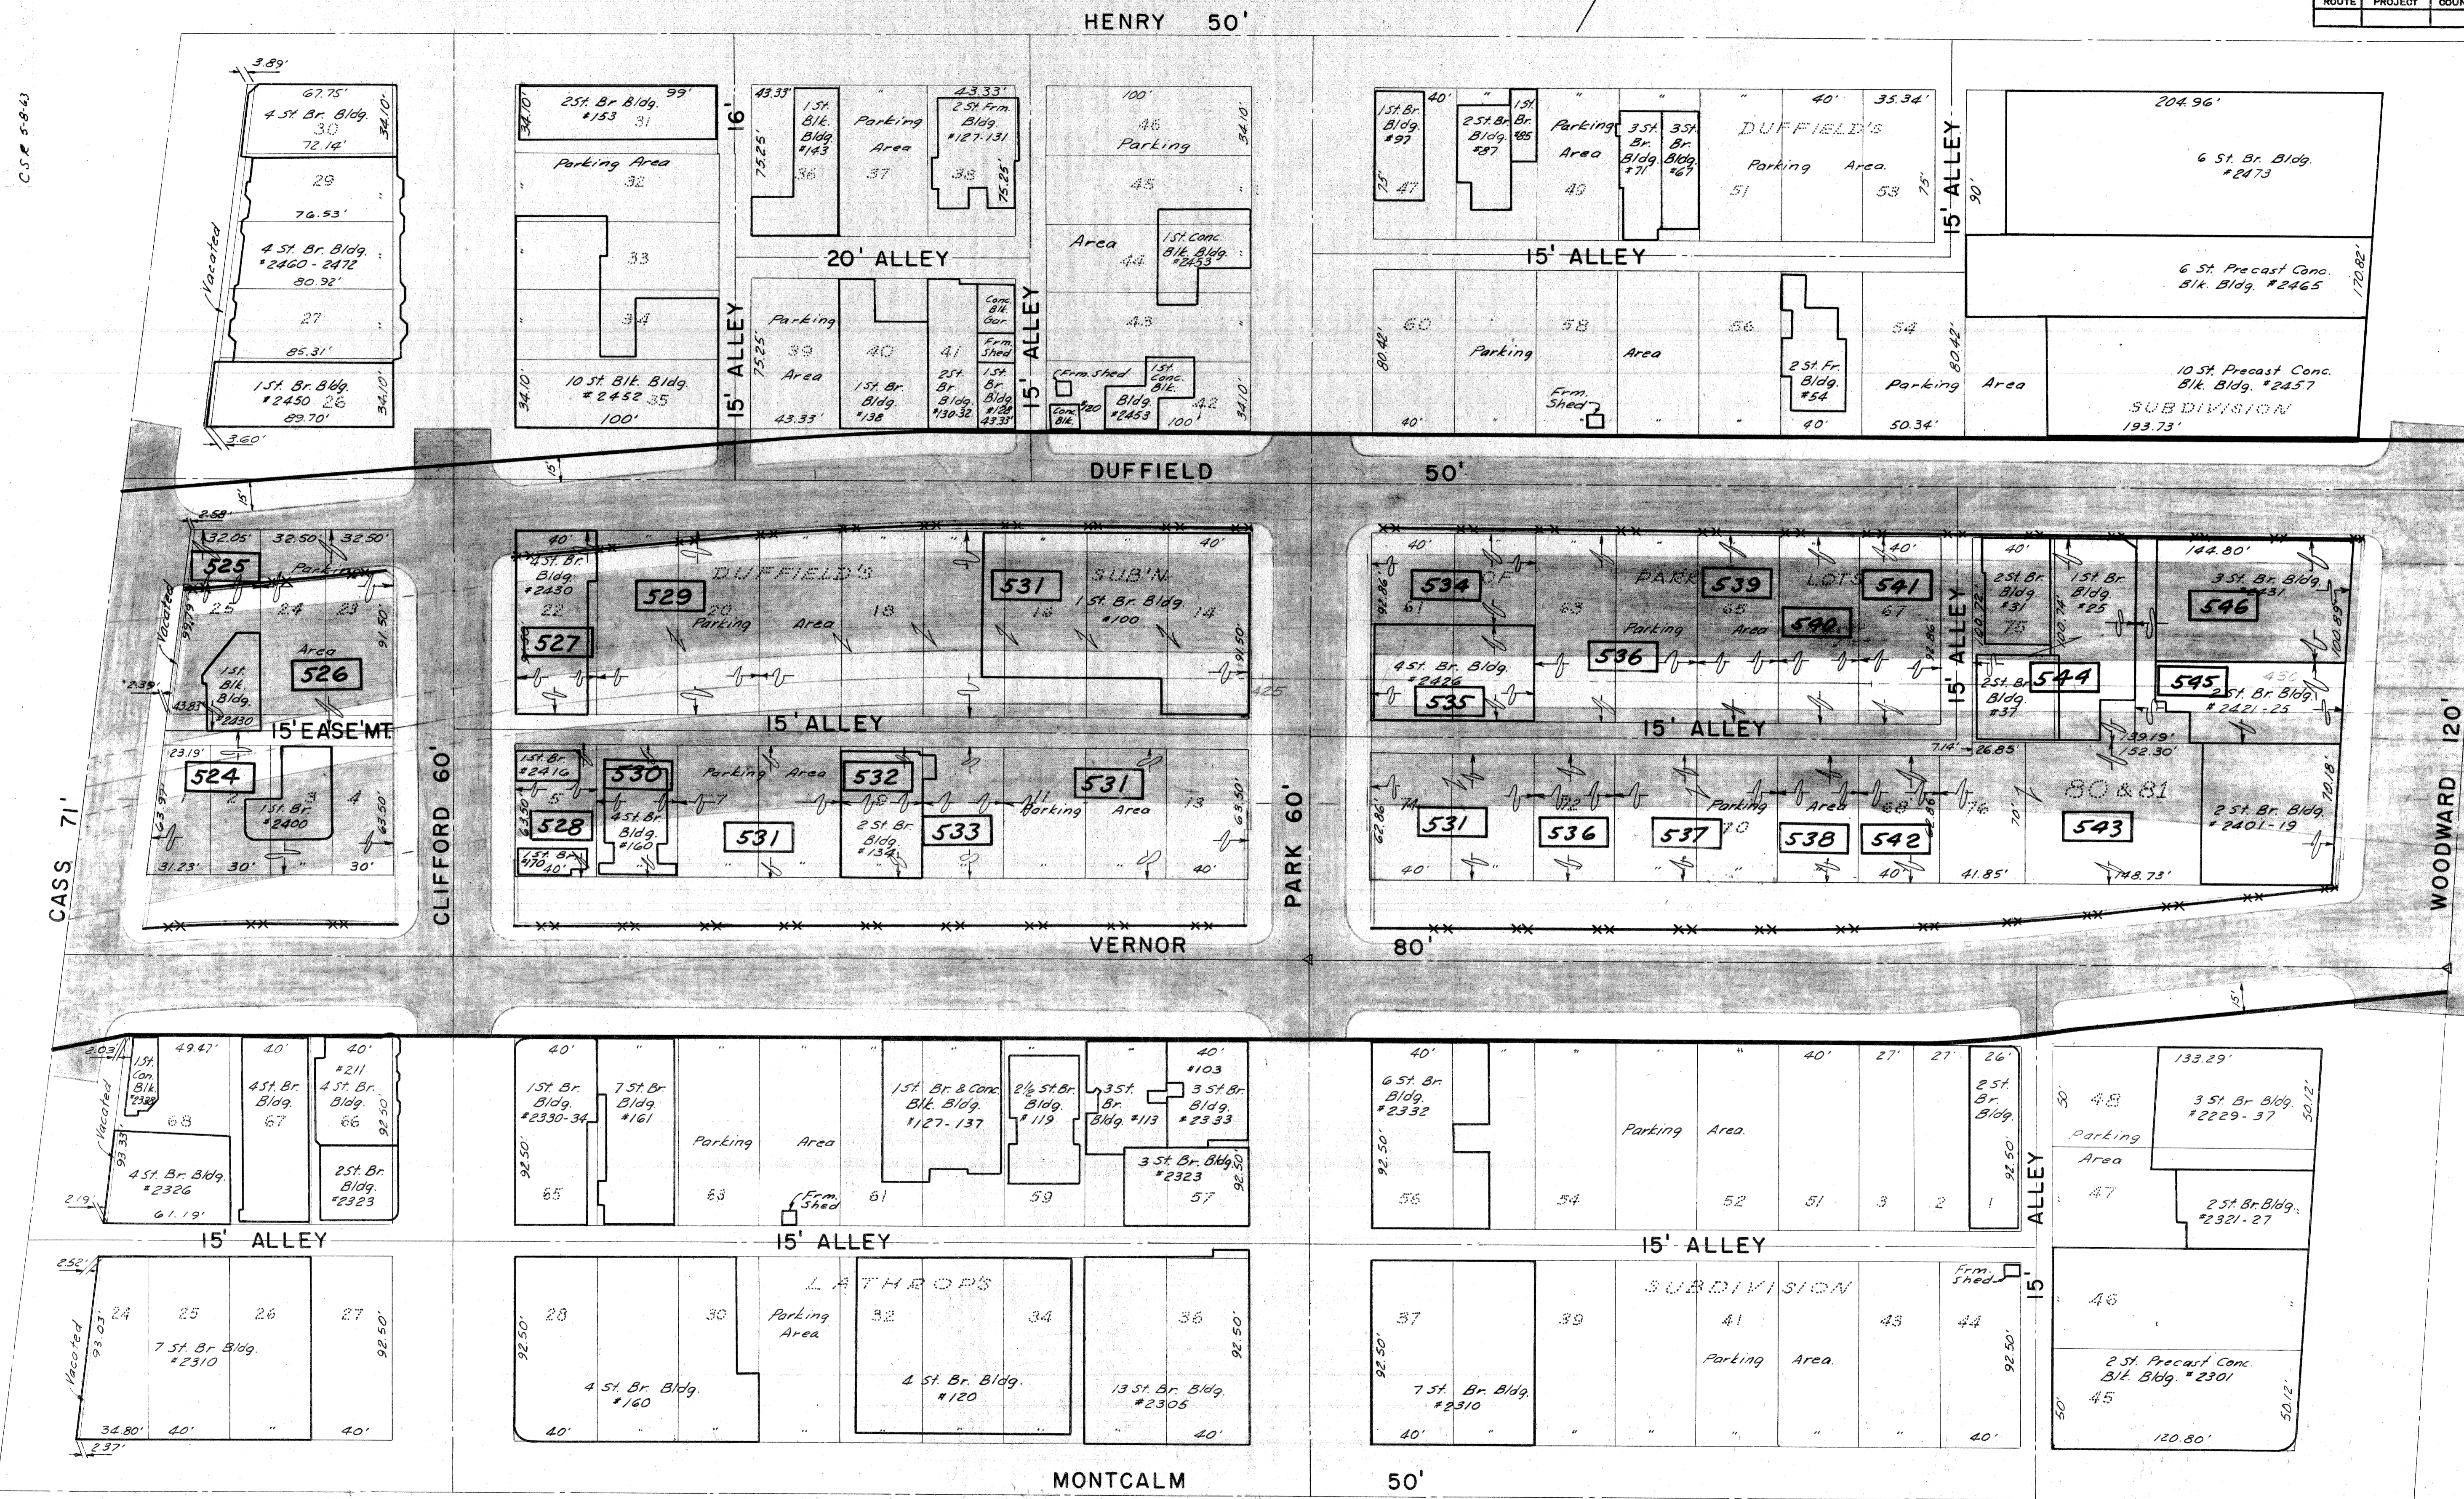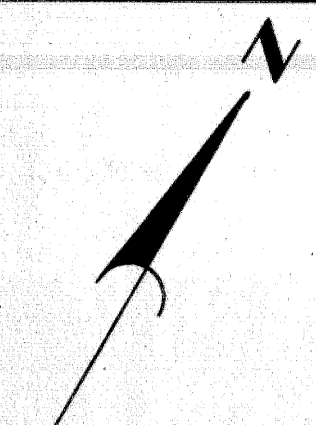

C.S.P. 5-8-43

SCALE = 1" = 40'



R.O.W. - FISHER FREEWAY

FILE NO.	82195	R.O.W.	STATE PROJECT	82251	SHEET NO.	3	TOTAL SHEETS	103
----------	-------	--------	---------------	-------	-----------	---	--------------	-----



C.S.R. 4-23-64 C.H. ROW 1-75-111-130  
 CSR 11-4-63 Alled Temp ROW Requirements  
 CSR 5-8-63

B.P.R. DIV. NO.	STATE	PROJ. NO.	FISCAL YEAR	SHEET NO.	TOTAL SHEETS
1-75	MICH.	Wayne	Detroit	4	4

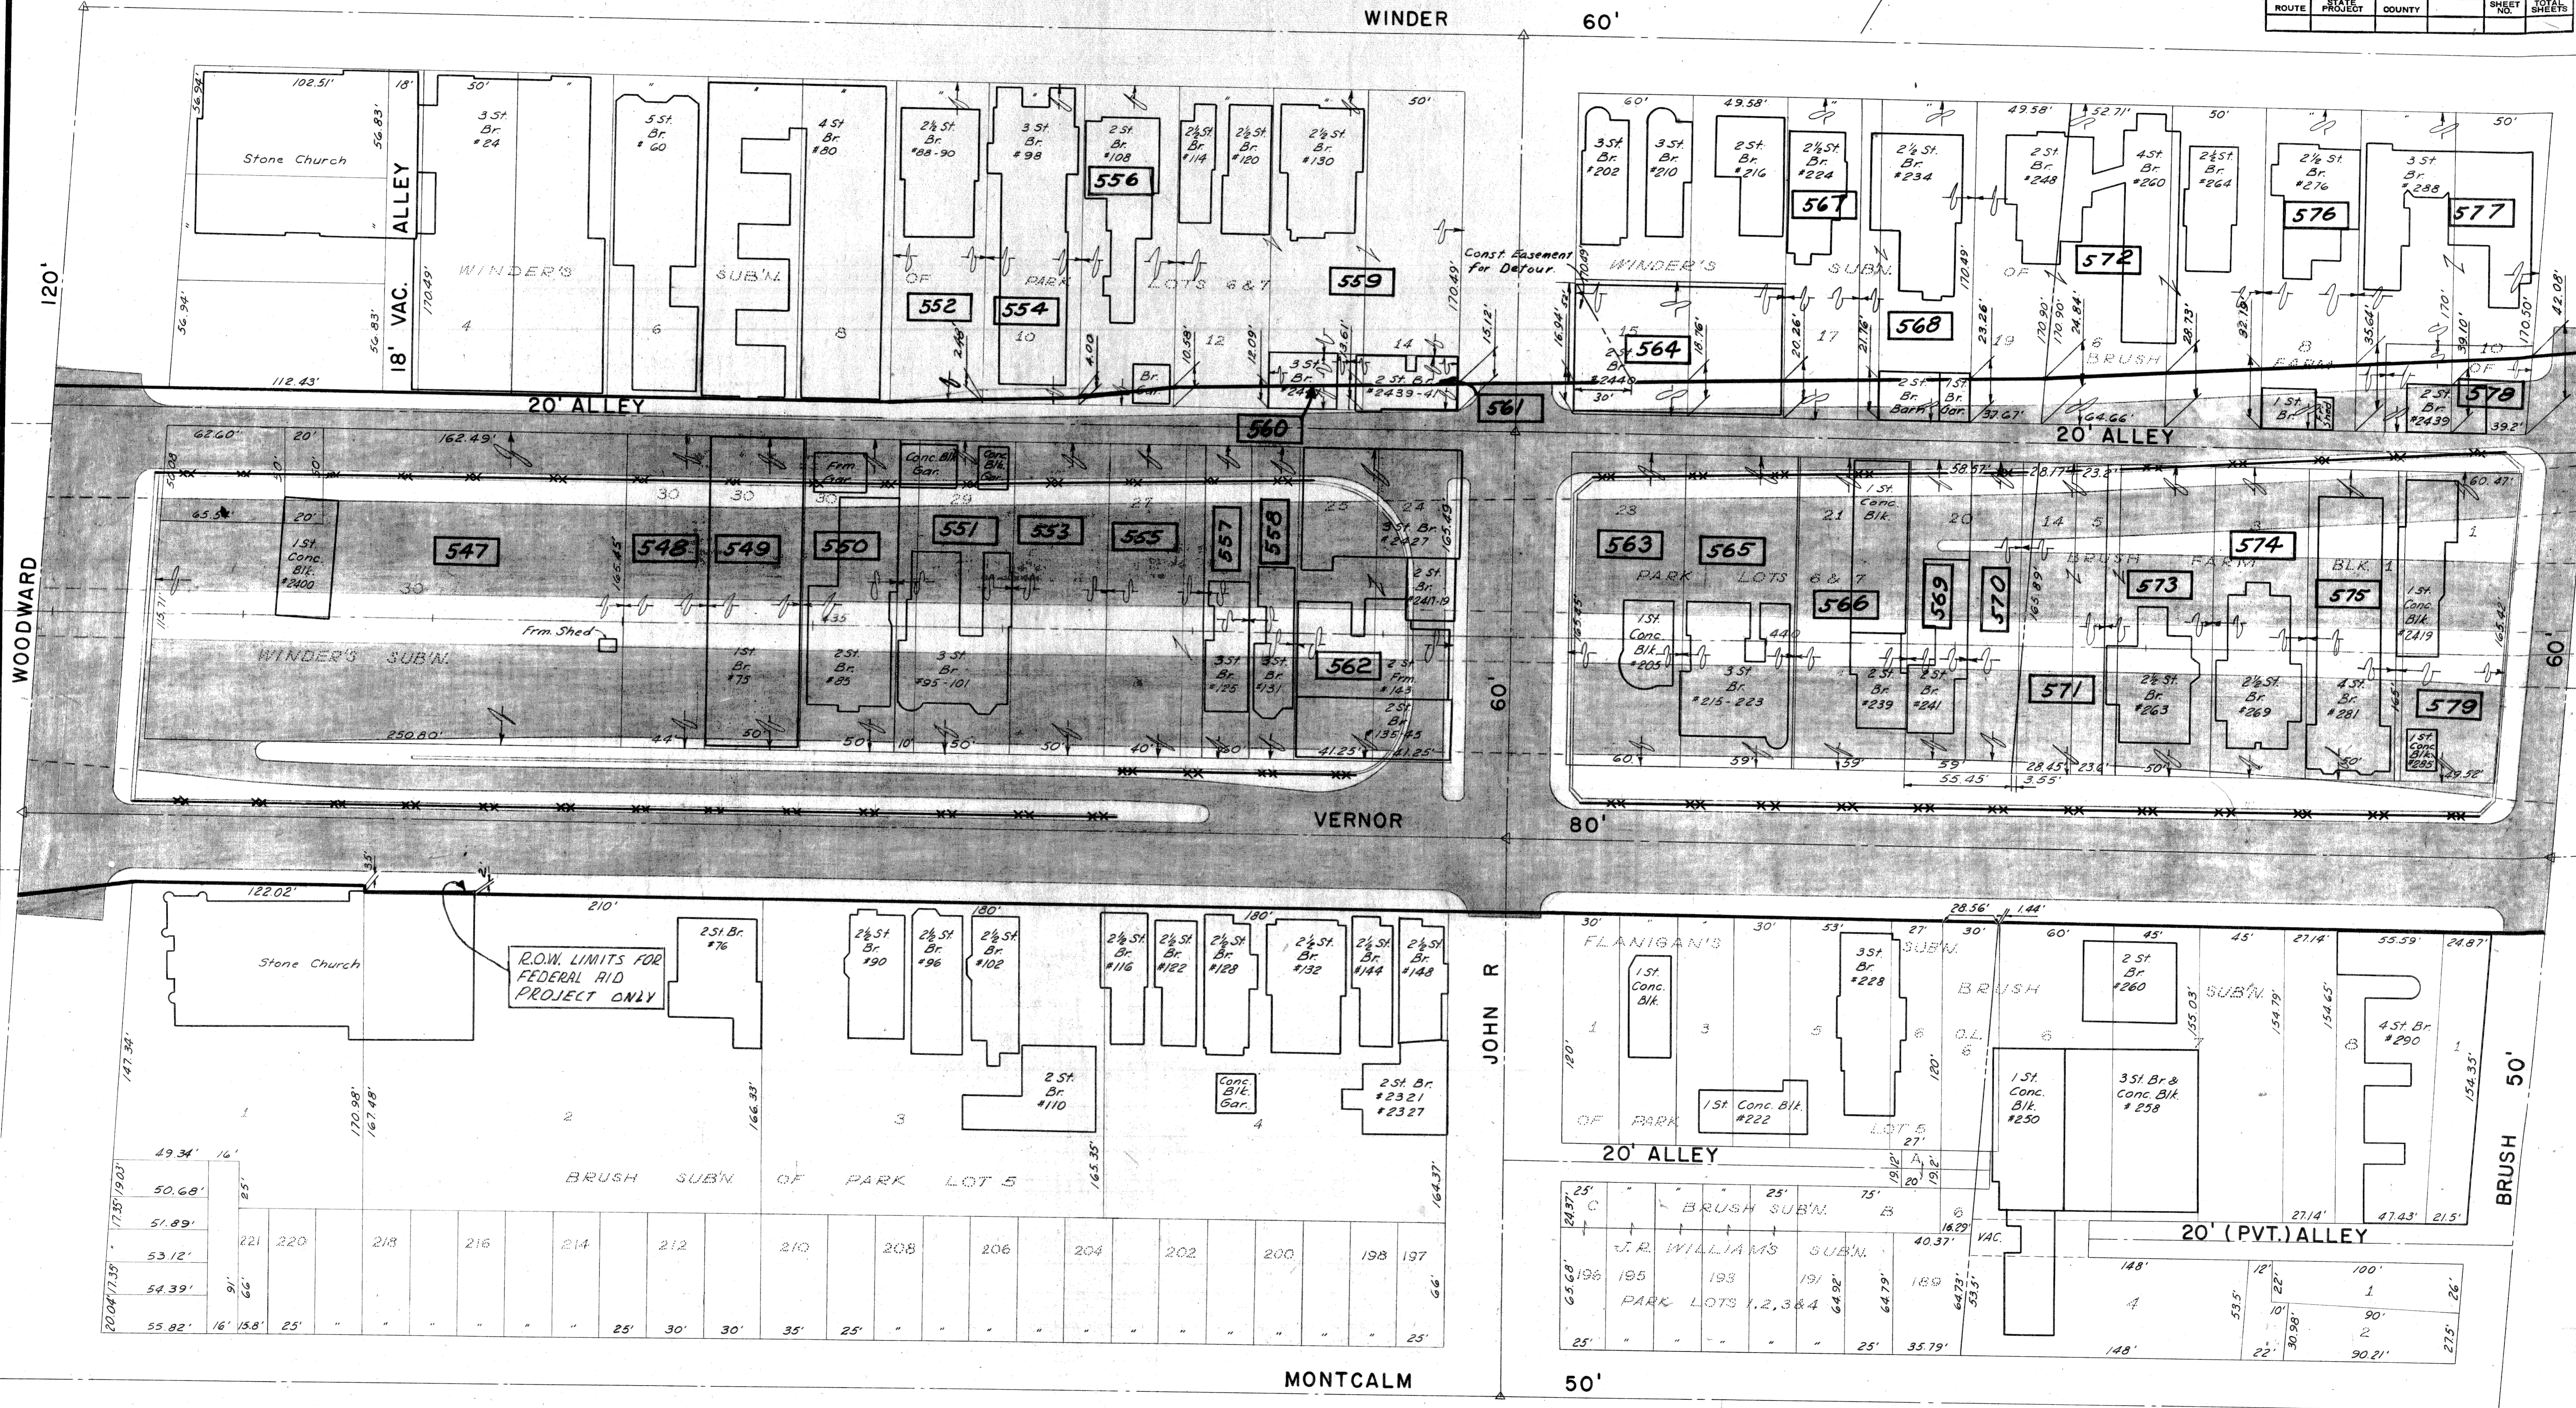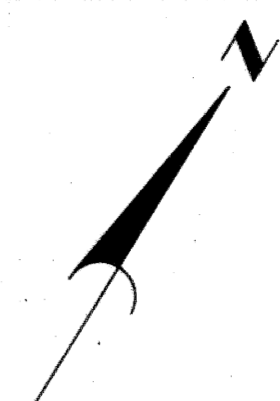

R.O.W. LIMITS FOR  
 FEDERAL AID  
 PROJECT ONLY

MONTCALM

SCALE = 1" = 40'


R.O.W. - FISHER FREEWAY

FILE NO.	STATE	FEDERAL PROJECT	SHEET NO.
82195	MICH.	1-75-111-130	504








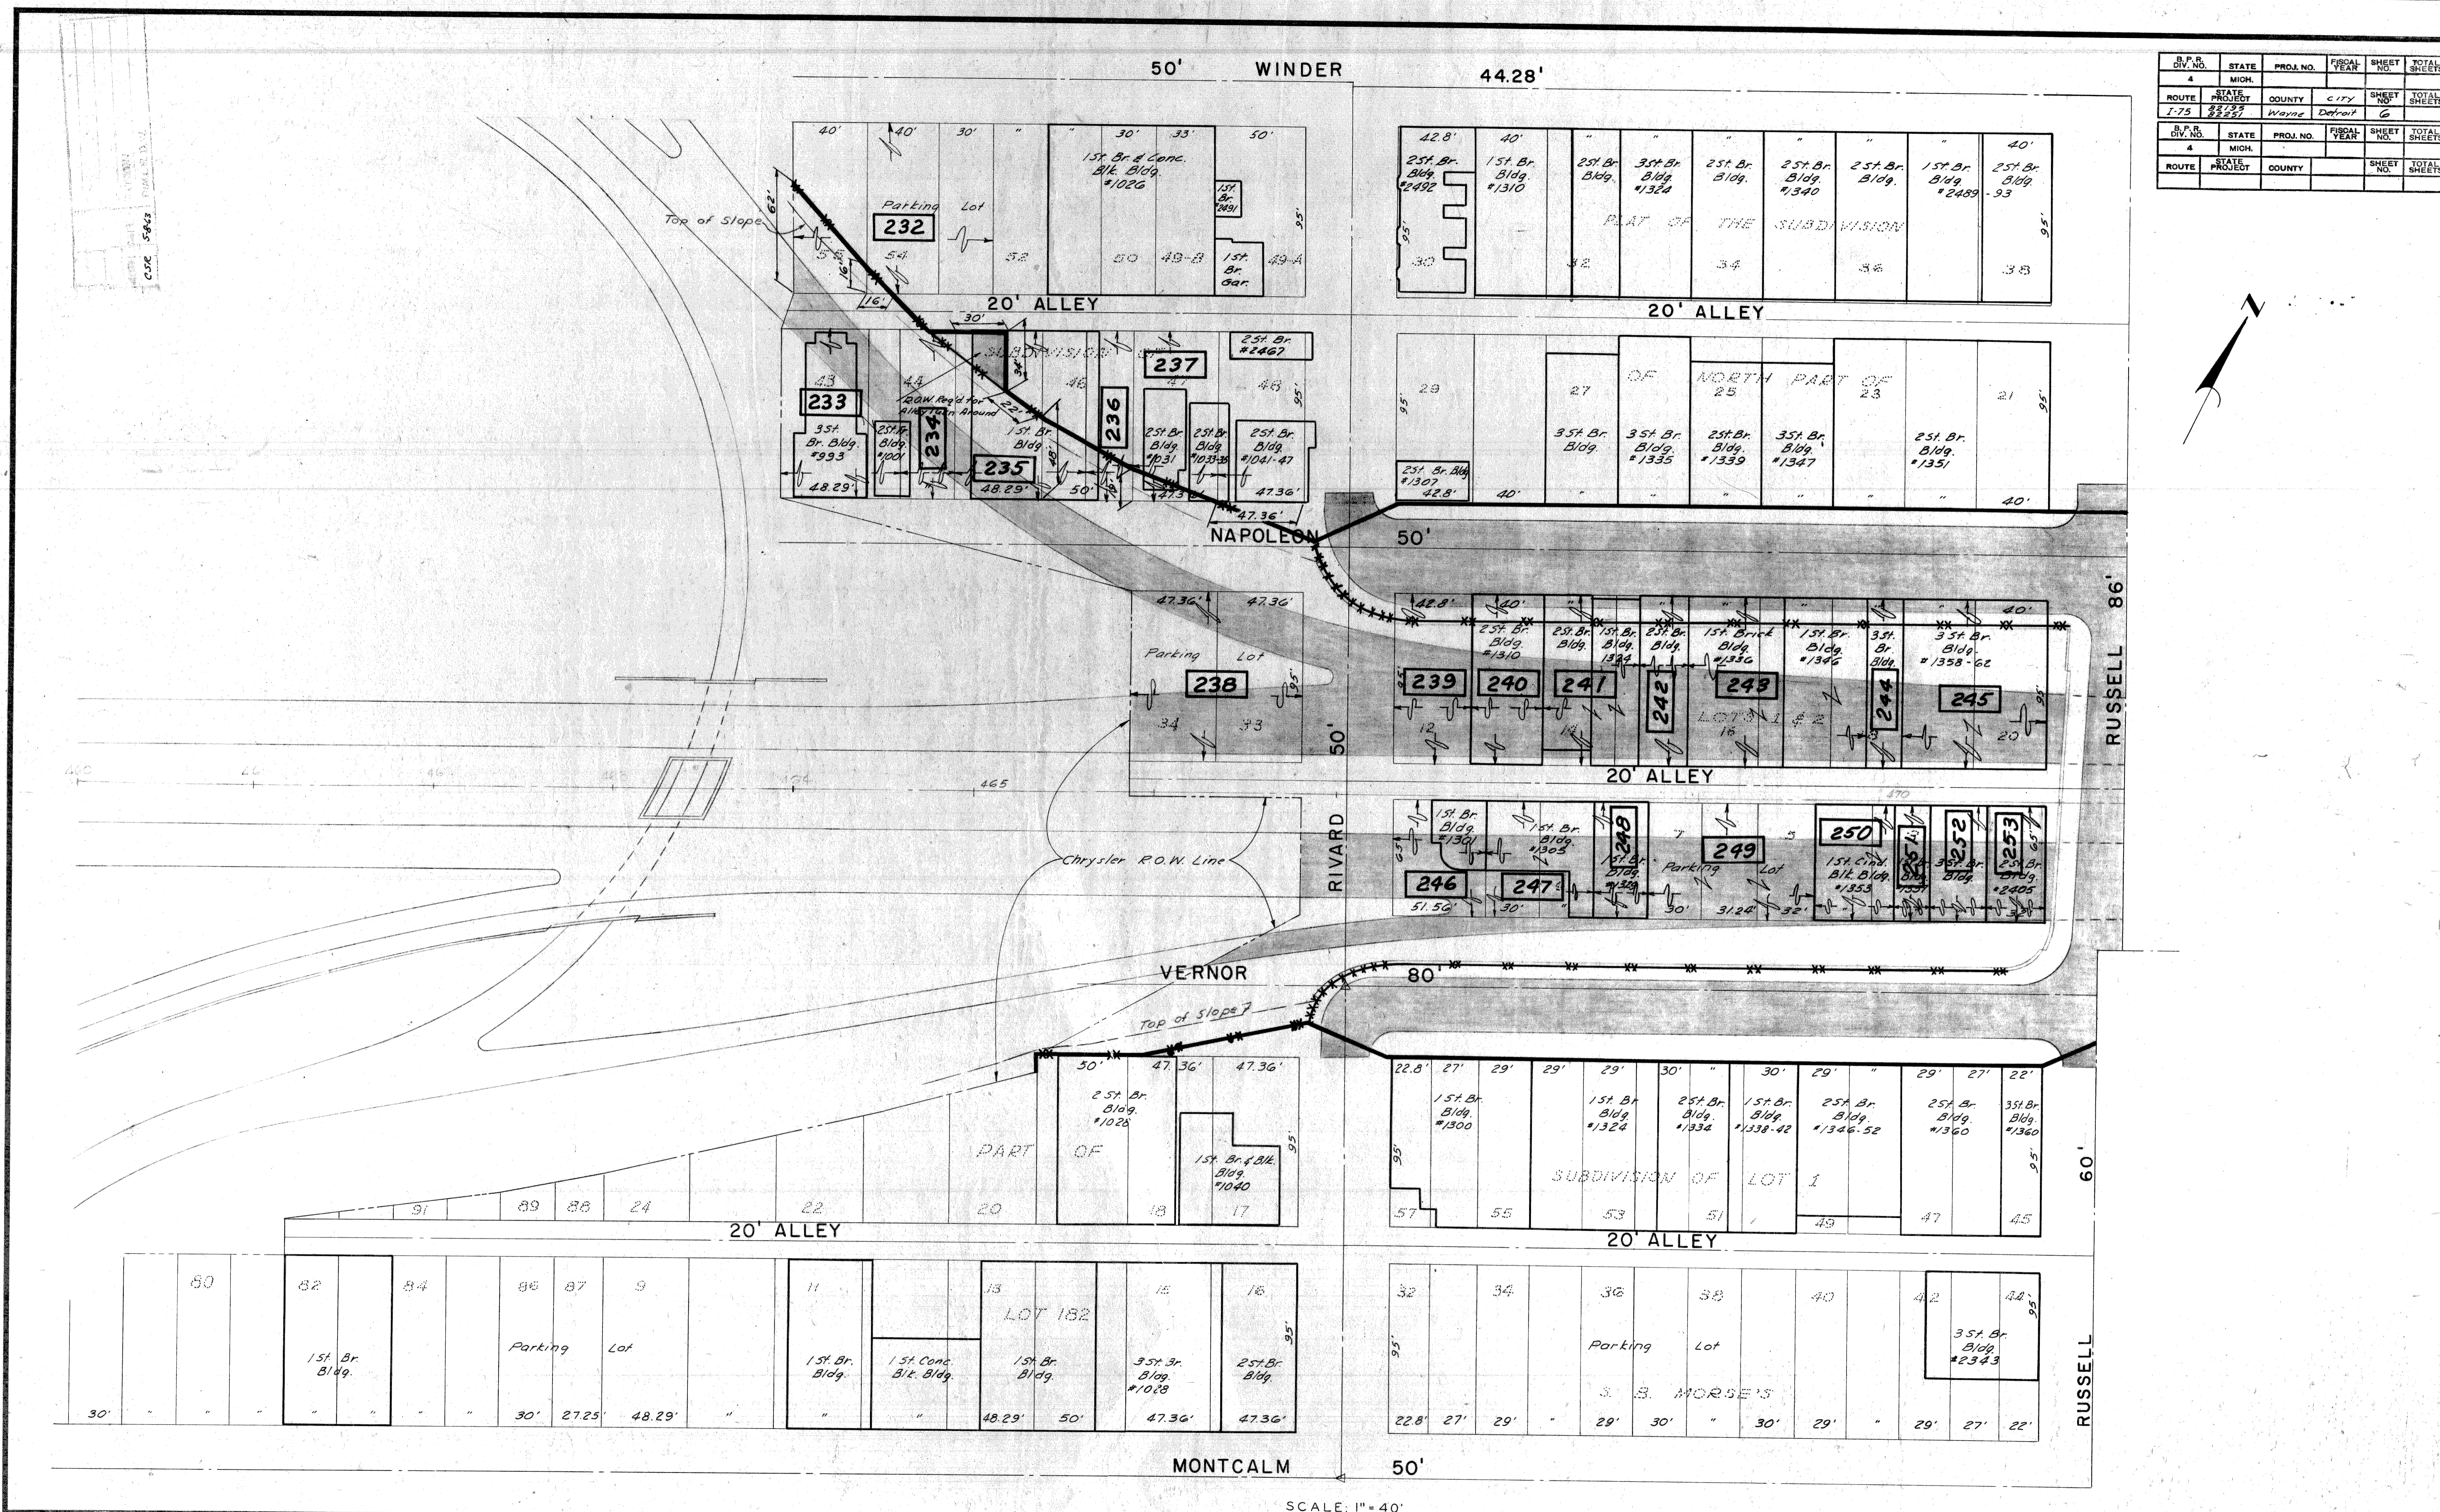

R.F.R. DIV. NO.	STATE	PROJ. NO.	FISCAL YEAR	SHEET NO.	TOTAL SHEETS
4	MICH.				
ROUTE	STATE PROJECT	COUNTY	CITY	SHEET NO.	TOTAL SHEETS
1-75	8257	Wayne	Detroit	6	

R.F.R. DIV. NO.	STATE	PROJ. NO.	FISCAL YEAR	SHEET NO.	TOTAL SHEETS
4	MICH.				
ROUTE	STATE PROJECT	COUNTY	CITY	SHEET NO.	TOTAL SHEETS

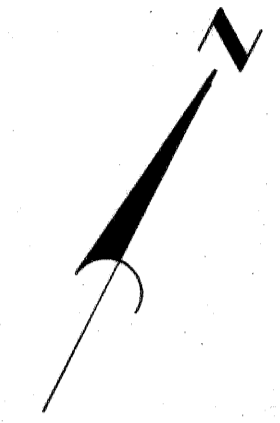


SCALE: 1" = 40'

R.O.W. - FISHER FREEWAY

FILE NO.	82195	STATE PROJECT	FEDERAL PROJECT	SHEET NO.
NO. 330	82251	R.O.W.	1-75-1	506
STENCIL				



S.P.R. DIV. NO.	STATE	PROJ. NO.	FISCAL YEAR	SHEET NO.	TOTAL SHEETS
4	MICH.			2	2
ROUTE	PROJECT	COUNTY	CITY	SHEET NO.	TOTAL SHEETS
I-75	82195	Wayne	Detroit	2	2


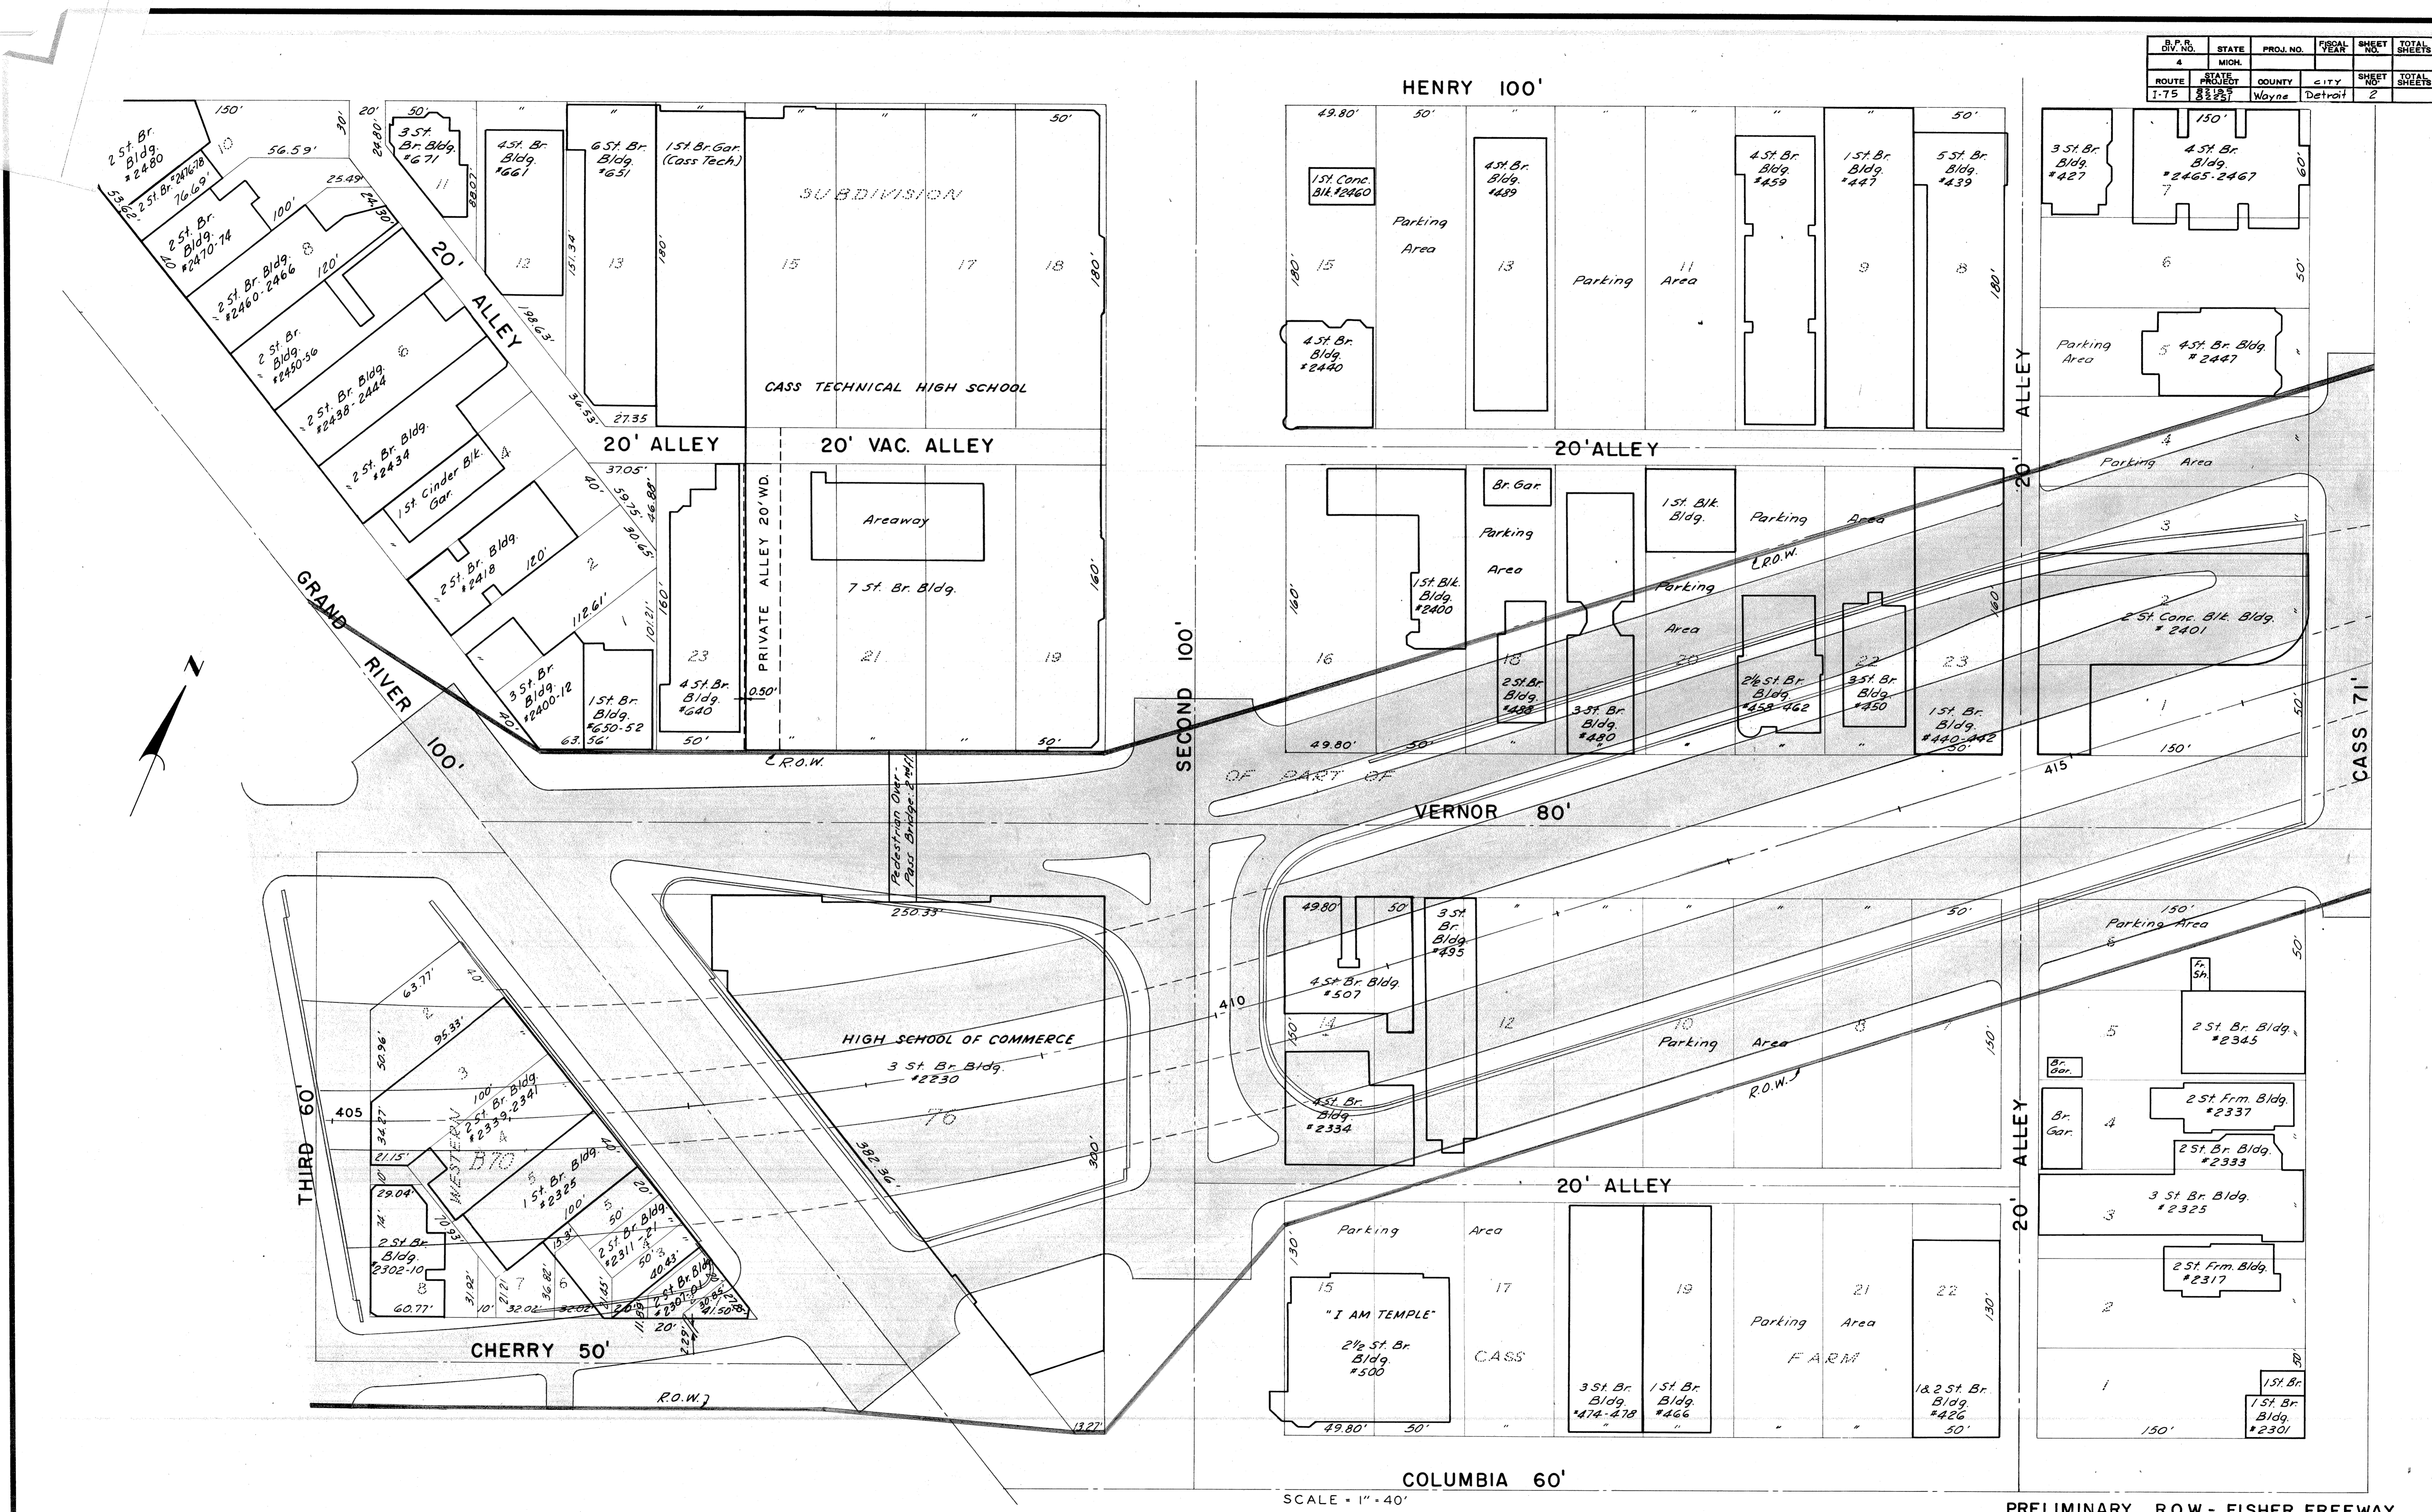


PRELIMINARY R.O.W.- FISHER FREEWAY

FILE NO.	PROJECT	PROJECT	SHEET
82195	82251	R.O.W.	2



B.P.R. DIV. NO.	STATE	PROJ. NO.	FISCAL YEAR	SHEET NO.	TOTAL SHEETS
4	MICH.				
ROUTE	STATE PROJECT	COUNTY	CITY	SHEET NO.	TOTAL SHEETS
I-75	82195	Wayne	Detroit	3	
B.P.R. DIV. NO.	STATE	PROJ. NO.	FISCAL YEAR	SHEET NO.	TOTAL SHEETS
4	MICH.				
ROUTE	STATE PROJECT	COUNTY	CITY	SHEET NO.	TOTAL SHEETS
	82251				

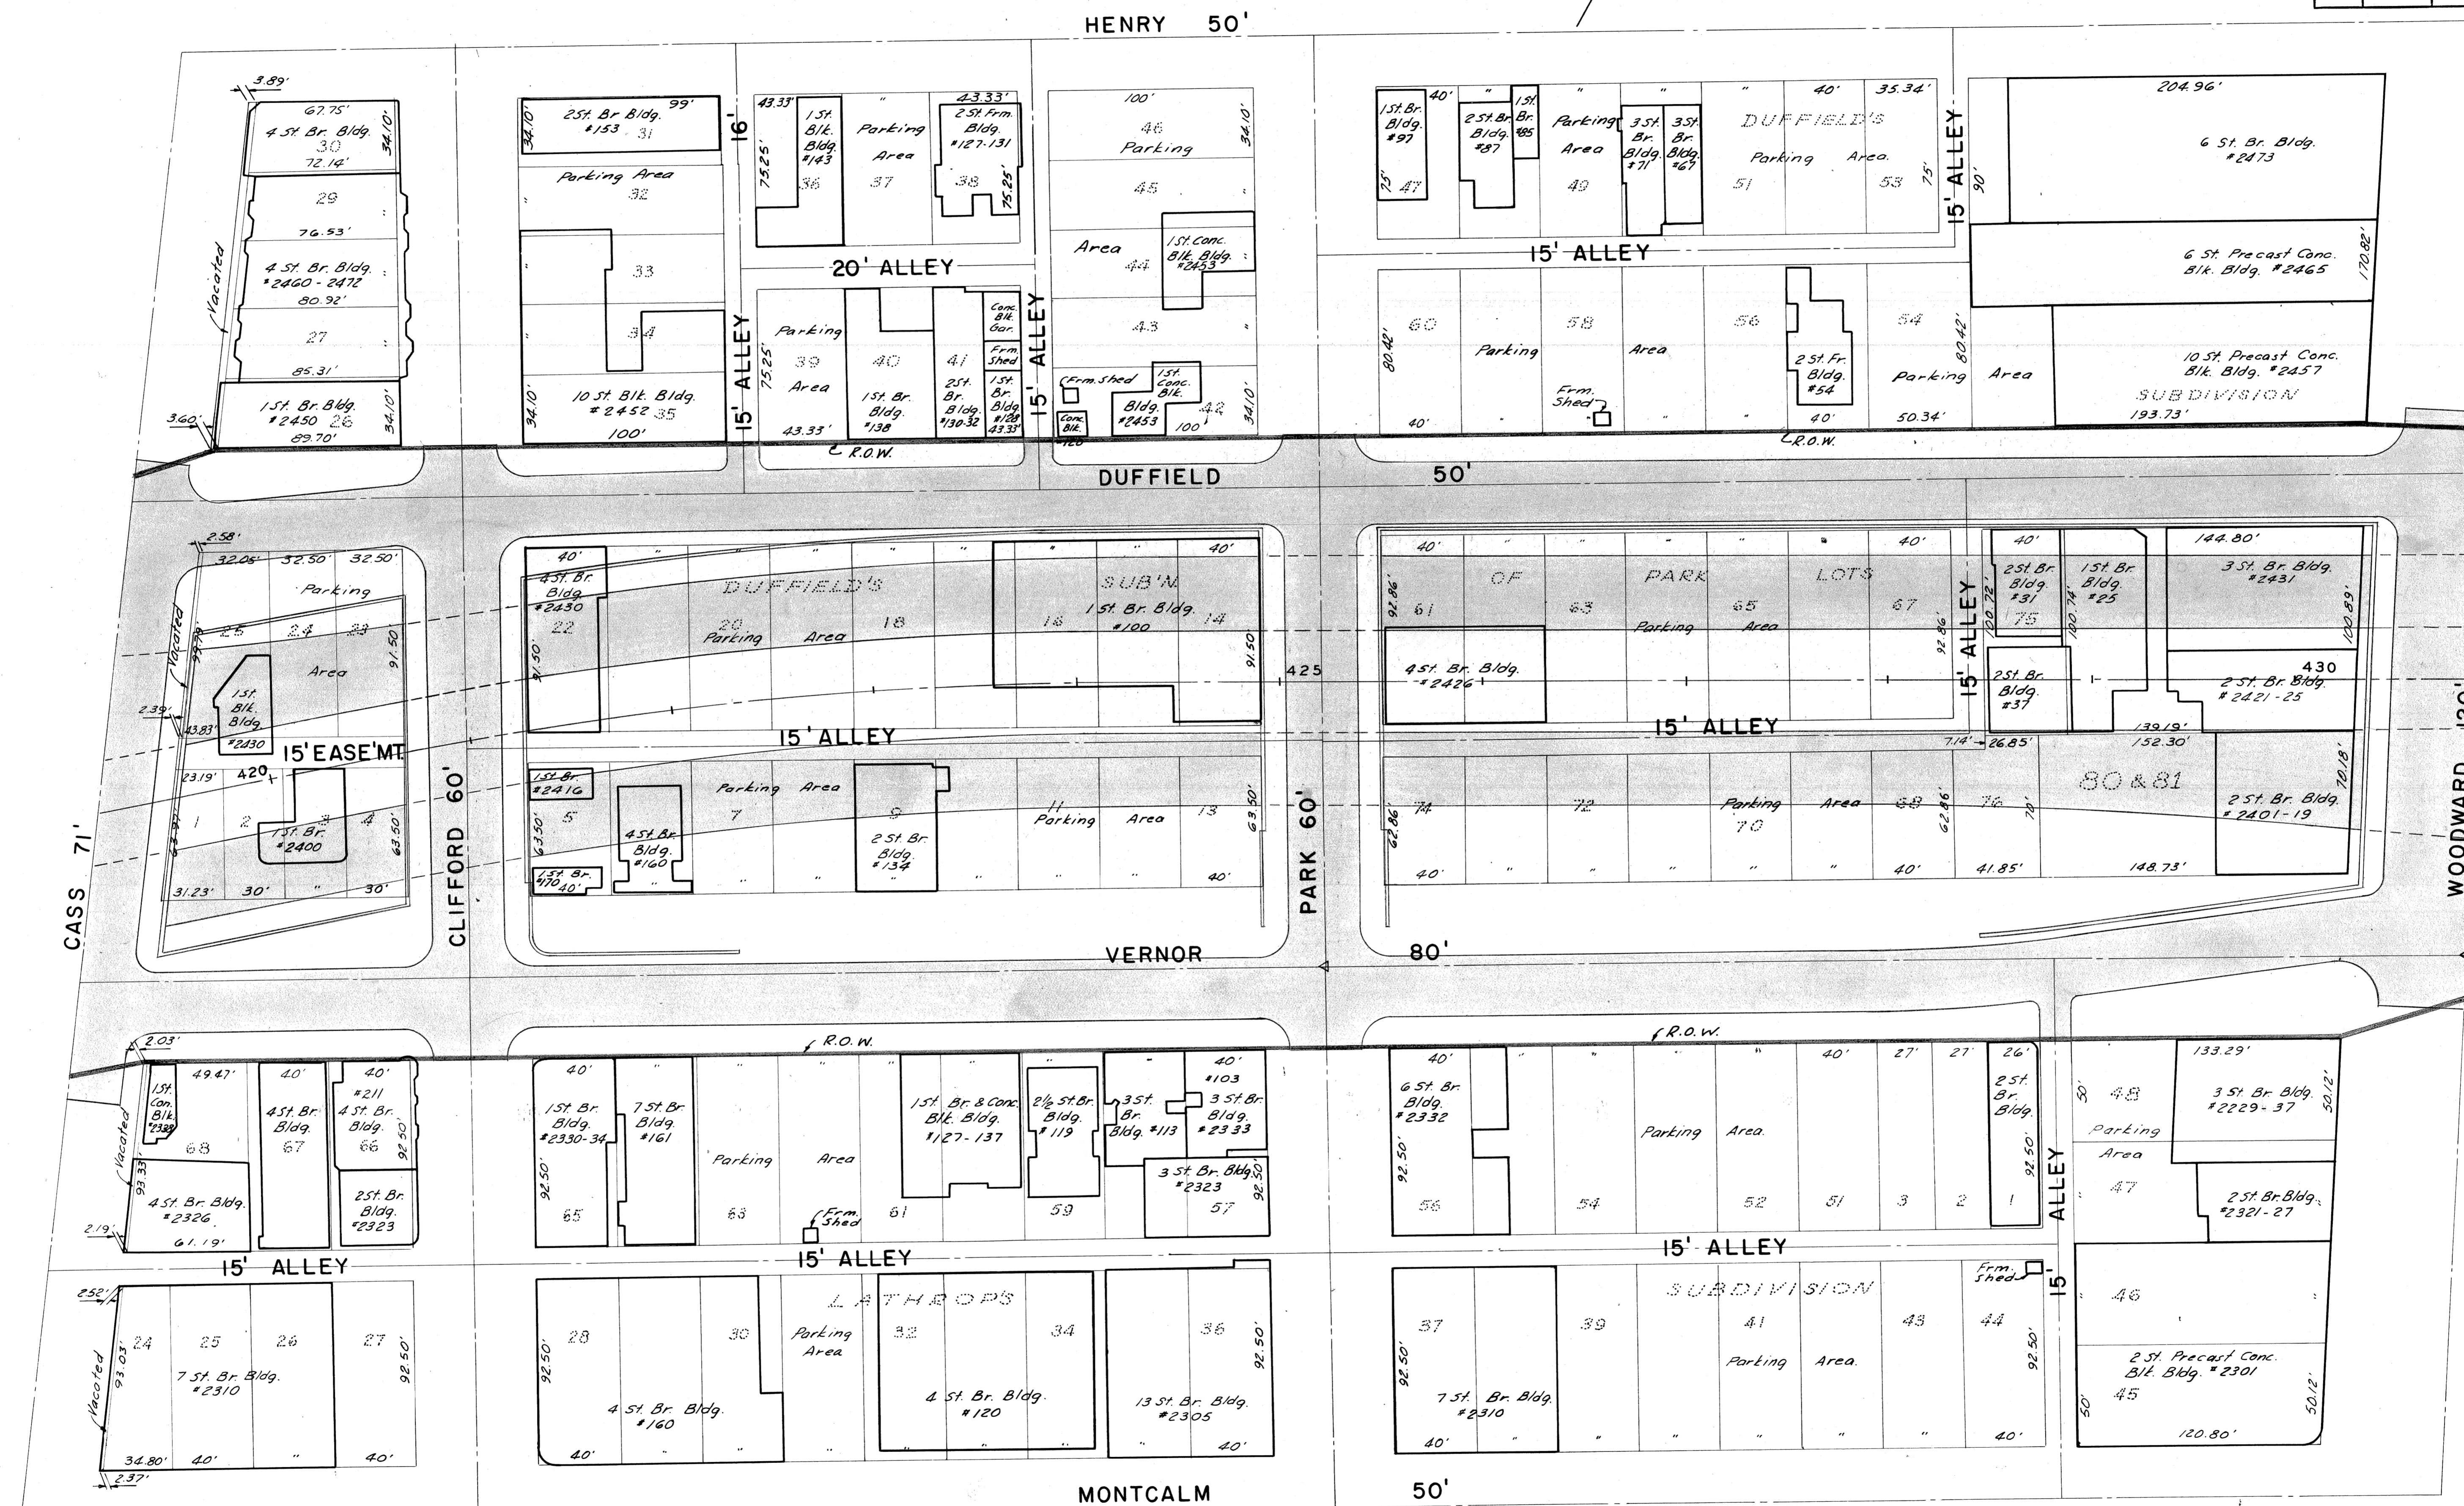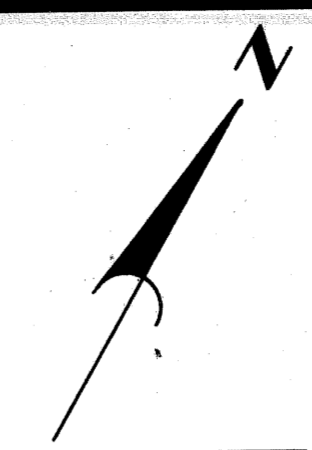



SCALE = 1" = 40'

PRELIMINARY R.O.W. - FISHER FREEWAY

FILE NO.	STATE PROJECT	FEDERAL PROJECT	SHEET NO.
82195	R.O.W.	175-(C)	3



B.P.R. DIV. NO.	STATE	PROJ. NO.	FISCAL YEAR	SHEET NO.	TOTAL SHEETS
4	MICH.				
ROUTE	STATE PROJECT	COUNTY	CITY	SHEET NO.	TOTAL SHEETS
I-75	42155	Wayne	Detroit	4	
B.P.R. DIV. NO.	STATE	PROJ. NO.	FISCAL YEAR	SHEET NO.	TOTAL SHEETS
4	MICH.				
ROUTE	STATE PROJECT	COUNTY	CITY	SHEET NO.	TOTAL SHEETS

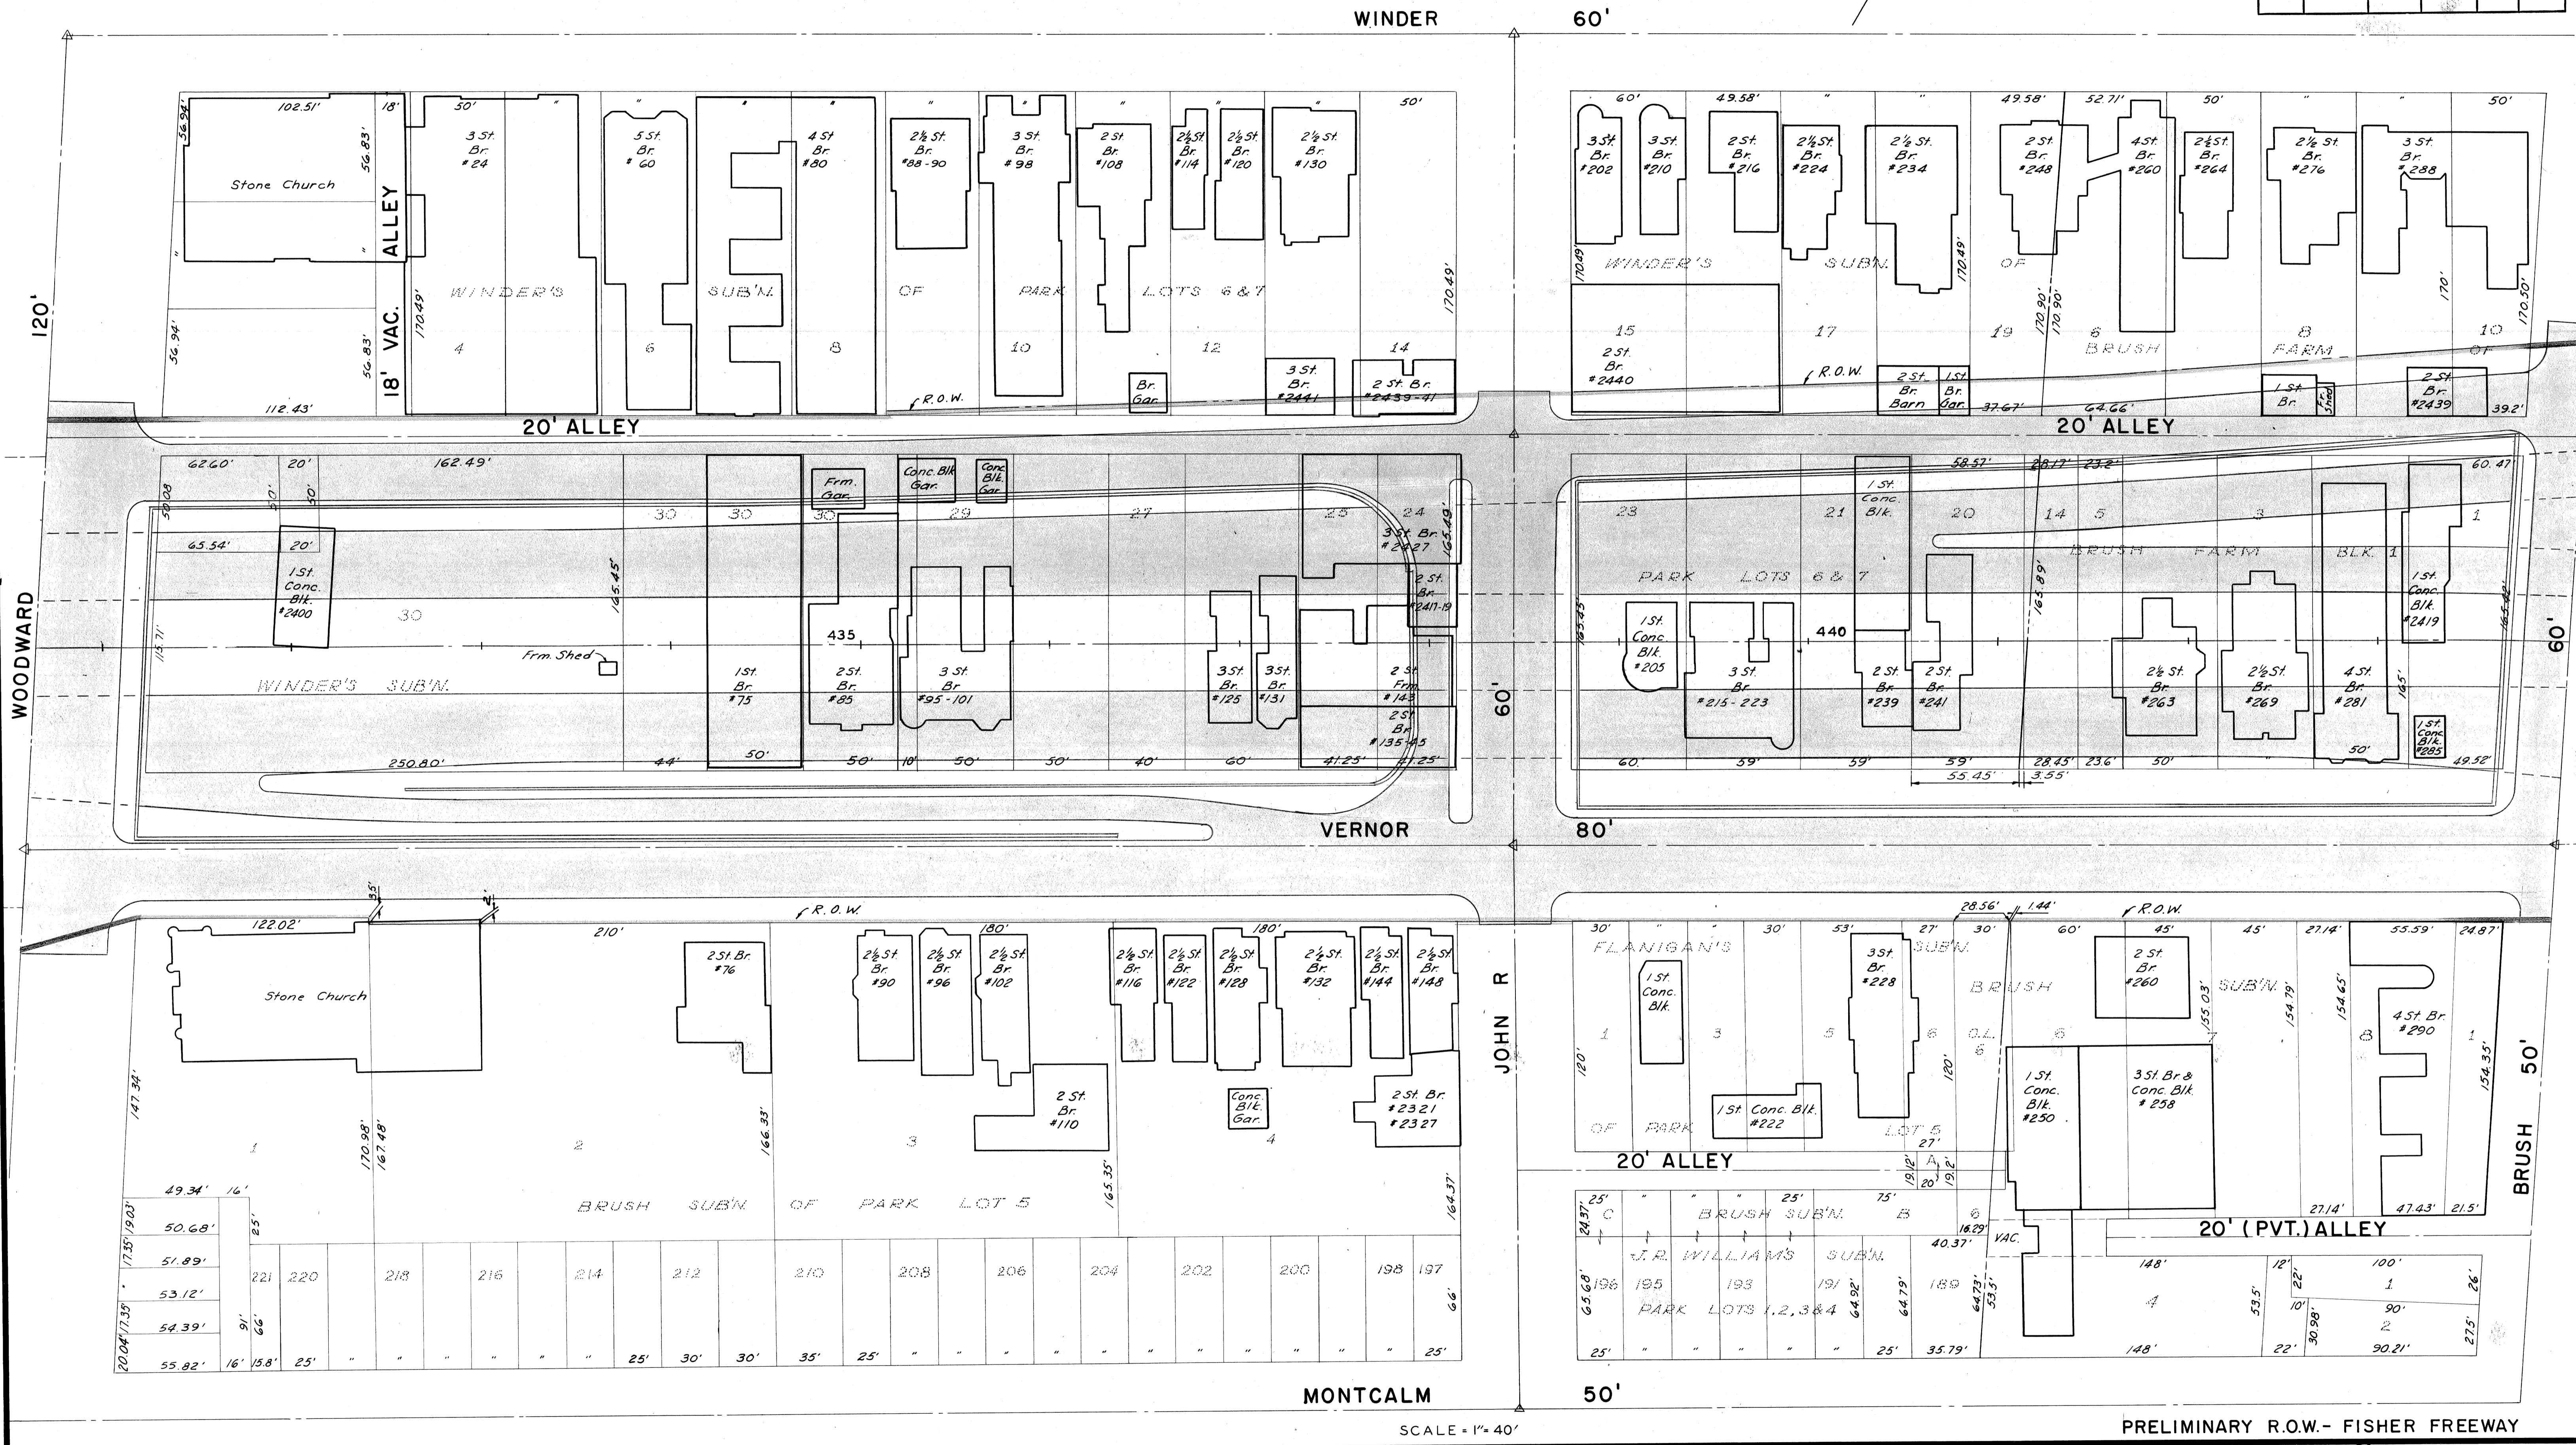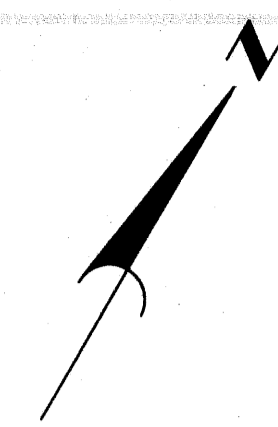



SCALE = 1" = 40'

PRELIMINARY R.O.W. - FISHER FREEWAY

FILE NO.	82195	R.O.W.	STATE PROJECT	FISCAL YEAR	SHEET NO.
NO. AND STRENGTH	82251		42155	I-75 (C)	4



B.P.R. DIV. NO.	STATE	PROJ. NO.	FISCAL YEAR	SHEET NO.	TOTAL SHEETS
4	MICH.				
ROUTE	STATE PROJECT	COUNTY	CITY	SHEET NO.	TOTAL SHEETS
I-75	2135	Wayne	Detroit	5	
B.P.R. DIV. NO.	STATE	PROJ. NO.	FISCAL YEAR	SHEET NO.	TOTAL SHEETS
4	MICH.				
ROUTE	STATE PROJECT	COUNTY		SHEET NO.	TOTAL SHEETS

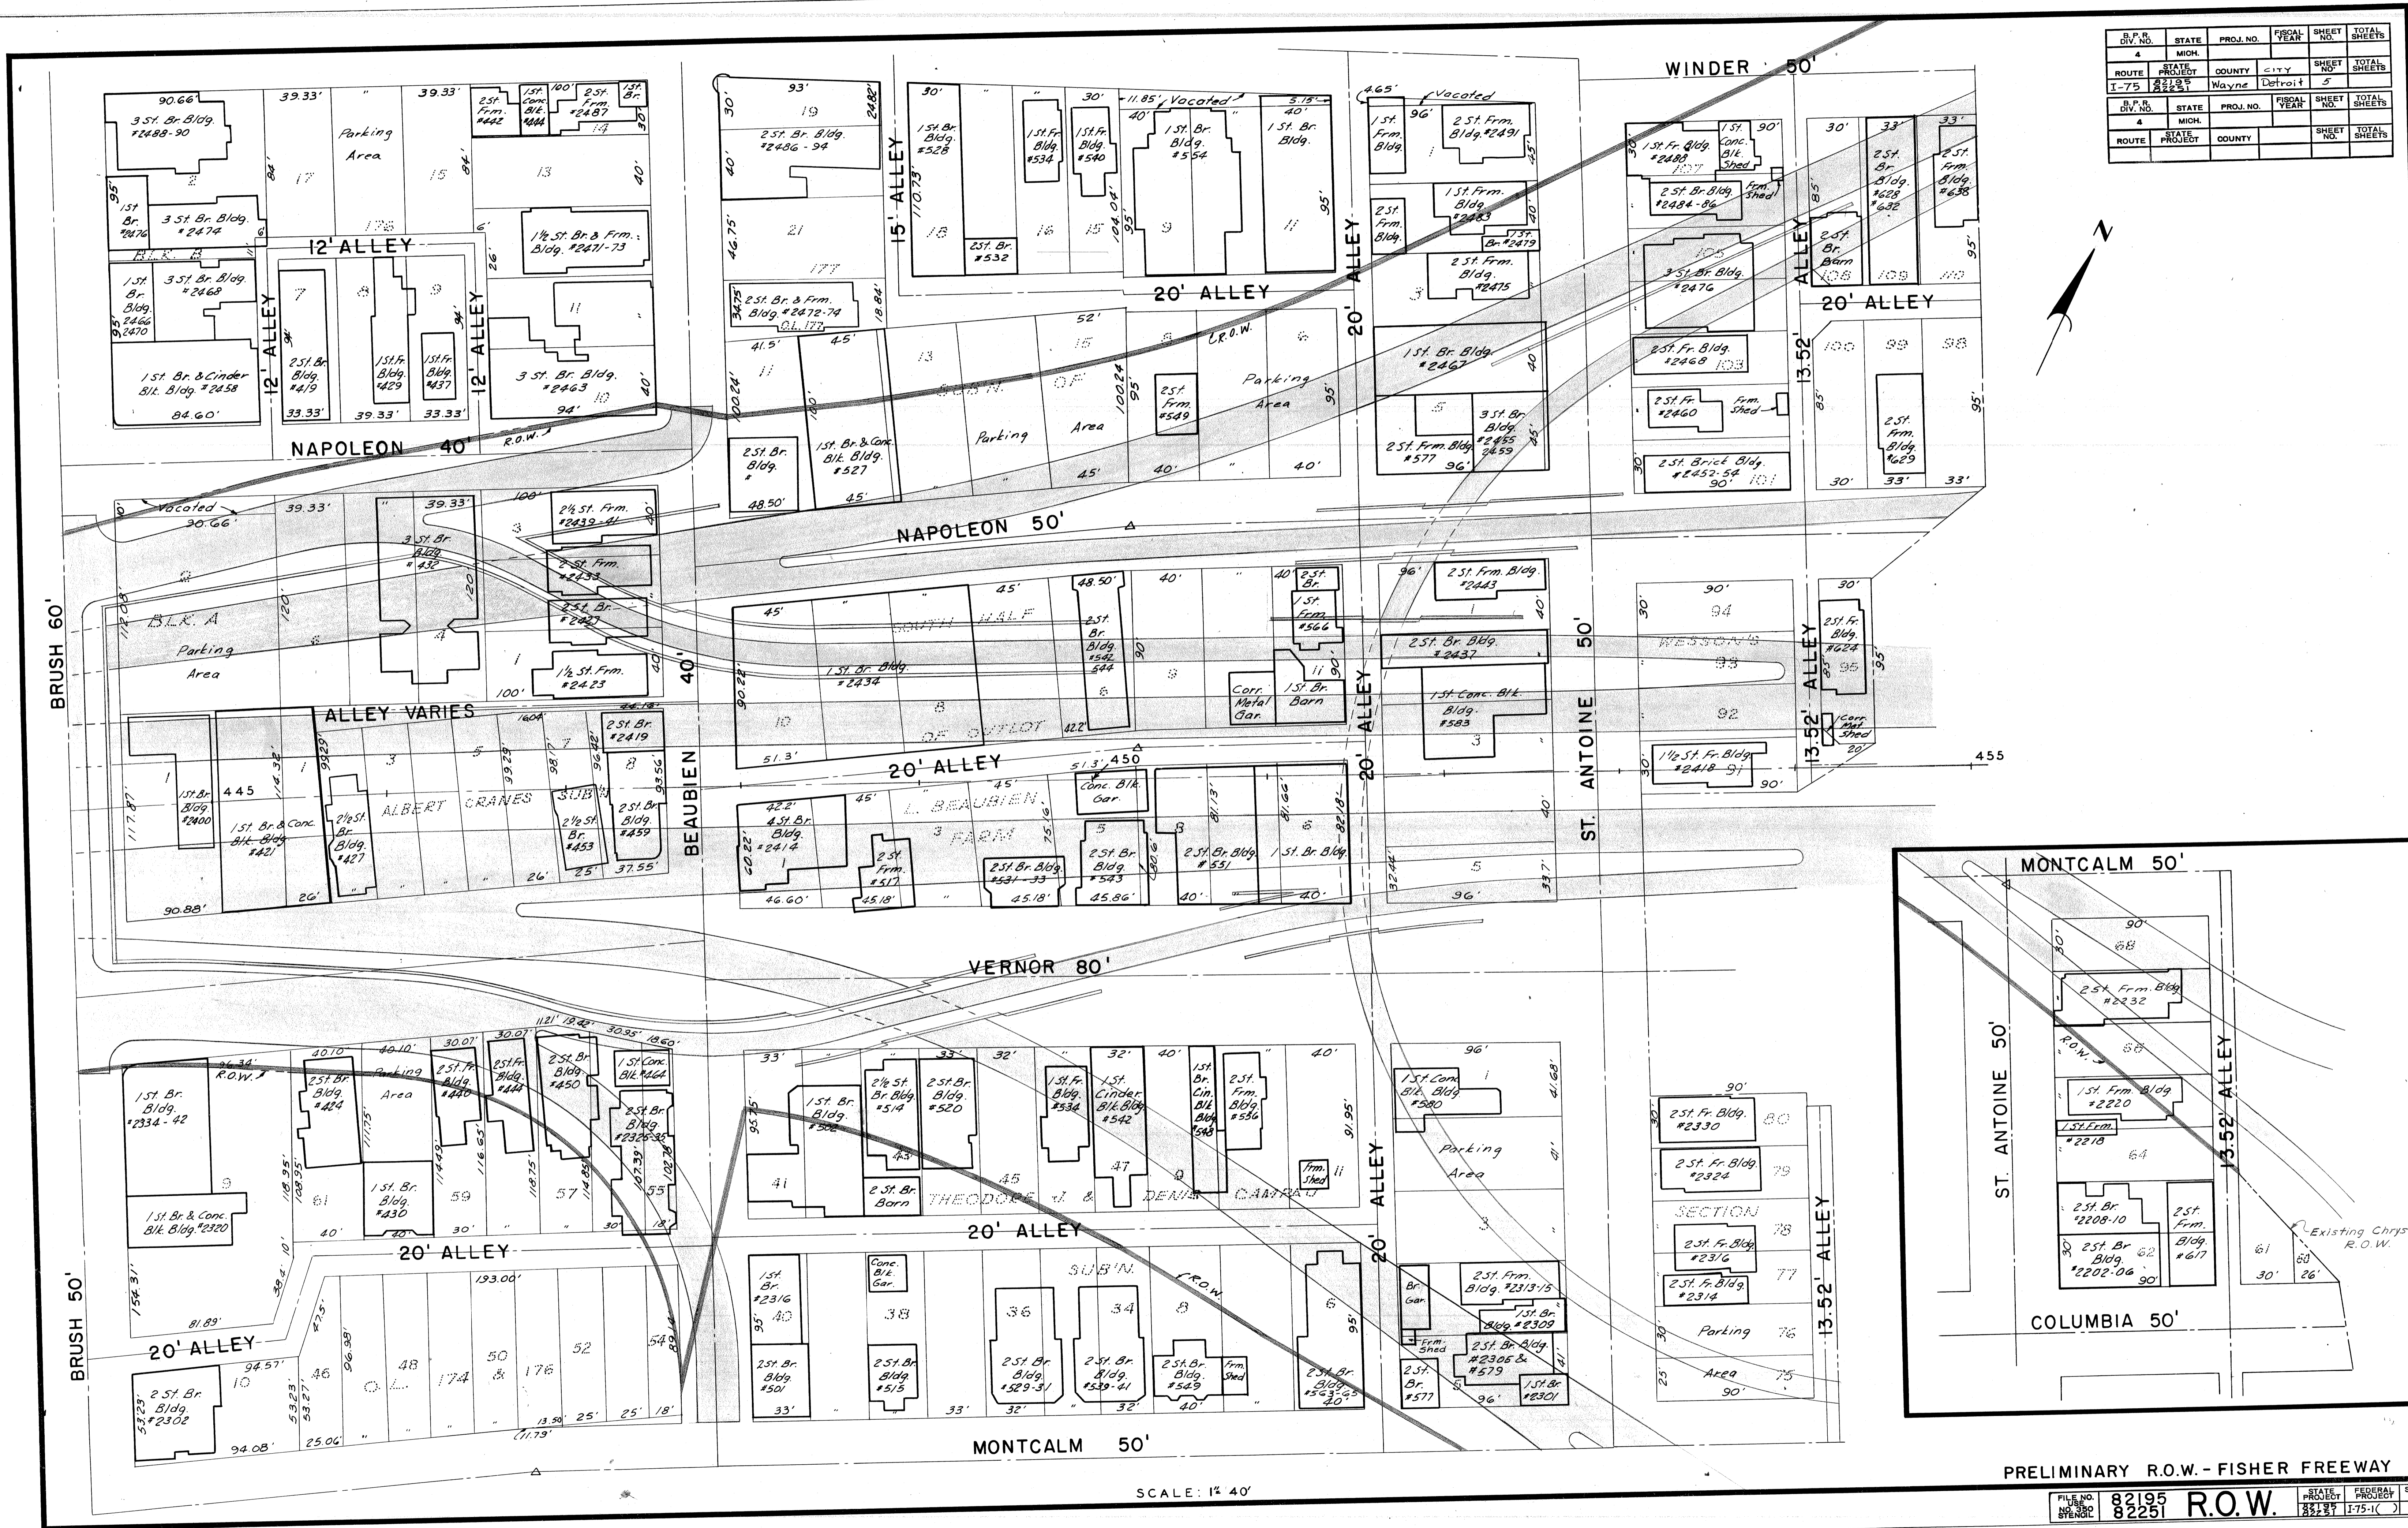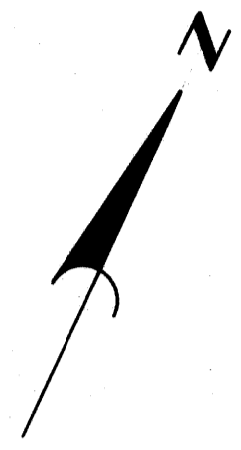

SCALE: 1" = 40'


PRELIMINARY R.O.W. - FISHER FREEWAY

FILE NO.	82195	STATE PROJECT	R.O.W.	SHEET NO.	5
NO. 380	82251	FISCAL YEAR	82195	TOTAL SHEETS	5





B.P.R. DIV. NO.	STATE	PROJ. NO.	FISCAL YEAR	SHEET NO.	TOTAL SHEETS
4	MICH.				
ROUTE	STATE PROJECT	COUNTY	CITY	SHEET NO.	TOTAL SHEETS
I-75	82257	Wayne	Detroit	6	
B.P.R. DIV. NO.	STATE	PROJ. NO.	FISCAL YEAR	SHEET NO.	TOTAL SHEETS
4	MICH.				
ROUTE	STATE PROJECT	COUNTY	CITY	SHEET NO.	TOTAL SHEETS

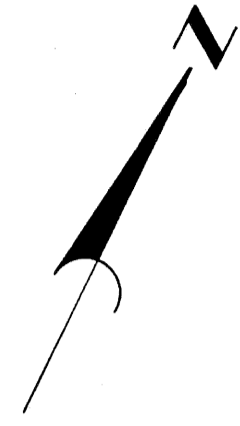

SCALE: 1"=40'

PRELIMINARY R.O.W.- FISHER FREEWAY

FILE NO. 82195	STATE PROJECT 82257	FEDERAL PROJECT I-75-1(1)	SHEET NO. 6
----------------	---------------------	---------------------------	-------------