

MICHIGAN STATE HIGHWAY DEPARTMENT

N.Y.C.R.R. - RUSSELL ST. YARD, N.Y.C.R.R. DETROIT BELT LINE AND WABASH R.R. CROSSING THE

WALTER P. CHRYSLER EXPRESSWAY IN DETROIT

CITY OF DETROIT

APPROVED: _____
ENGINEER OF DESIGN - CONSULTANTS

APPROVED: _____
COORDINATING ENGINEER

SURVEY PLAN

CITY OF DETROIT

JOB NO. PW 897 C

PLANS PREPARED BY

DEPARTMENT OF PUBLIC WORKS
CITY ENGINEERS OFFICE
BUREAU OF HIGHWAYS AND EXPRESSWAYS

REVISIONS

NO.	DATE	DESCRIPTION

RECOMMENDED FOR APPROVAL: _____
Sr. Assoc. Engr. - Design

CORRECTED: _____
Sr. Assoc. Engr. - Insp.

CHECKED BY: _____
C.E.


TRACED BY: _____
C.E.

DRAWN BY: _____
C.E.

SOUND BOSS

X01, X02, X03 & X04

of 82252 A

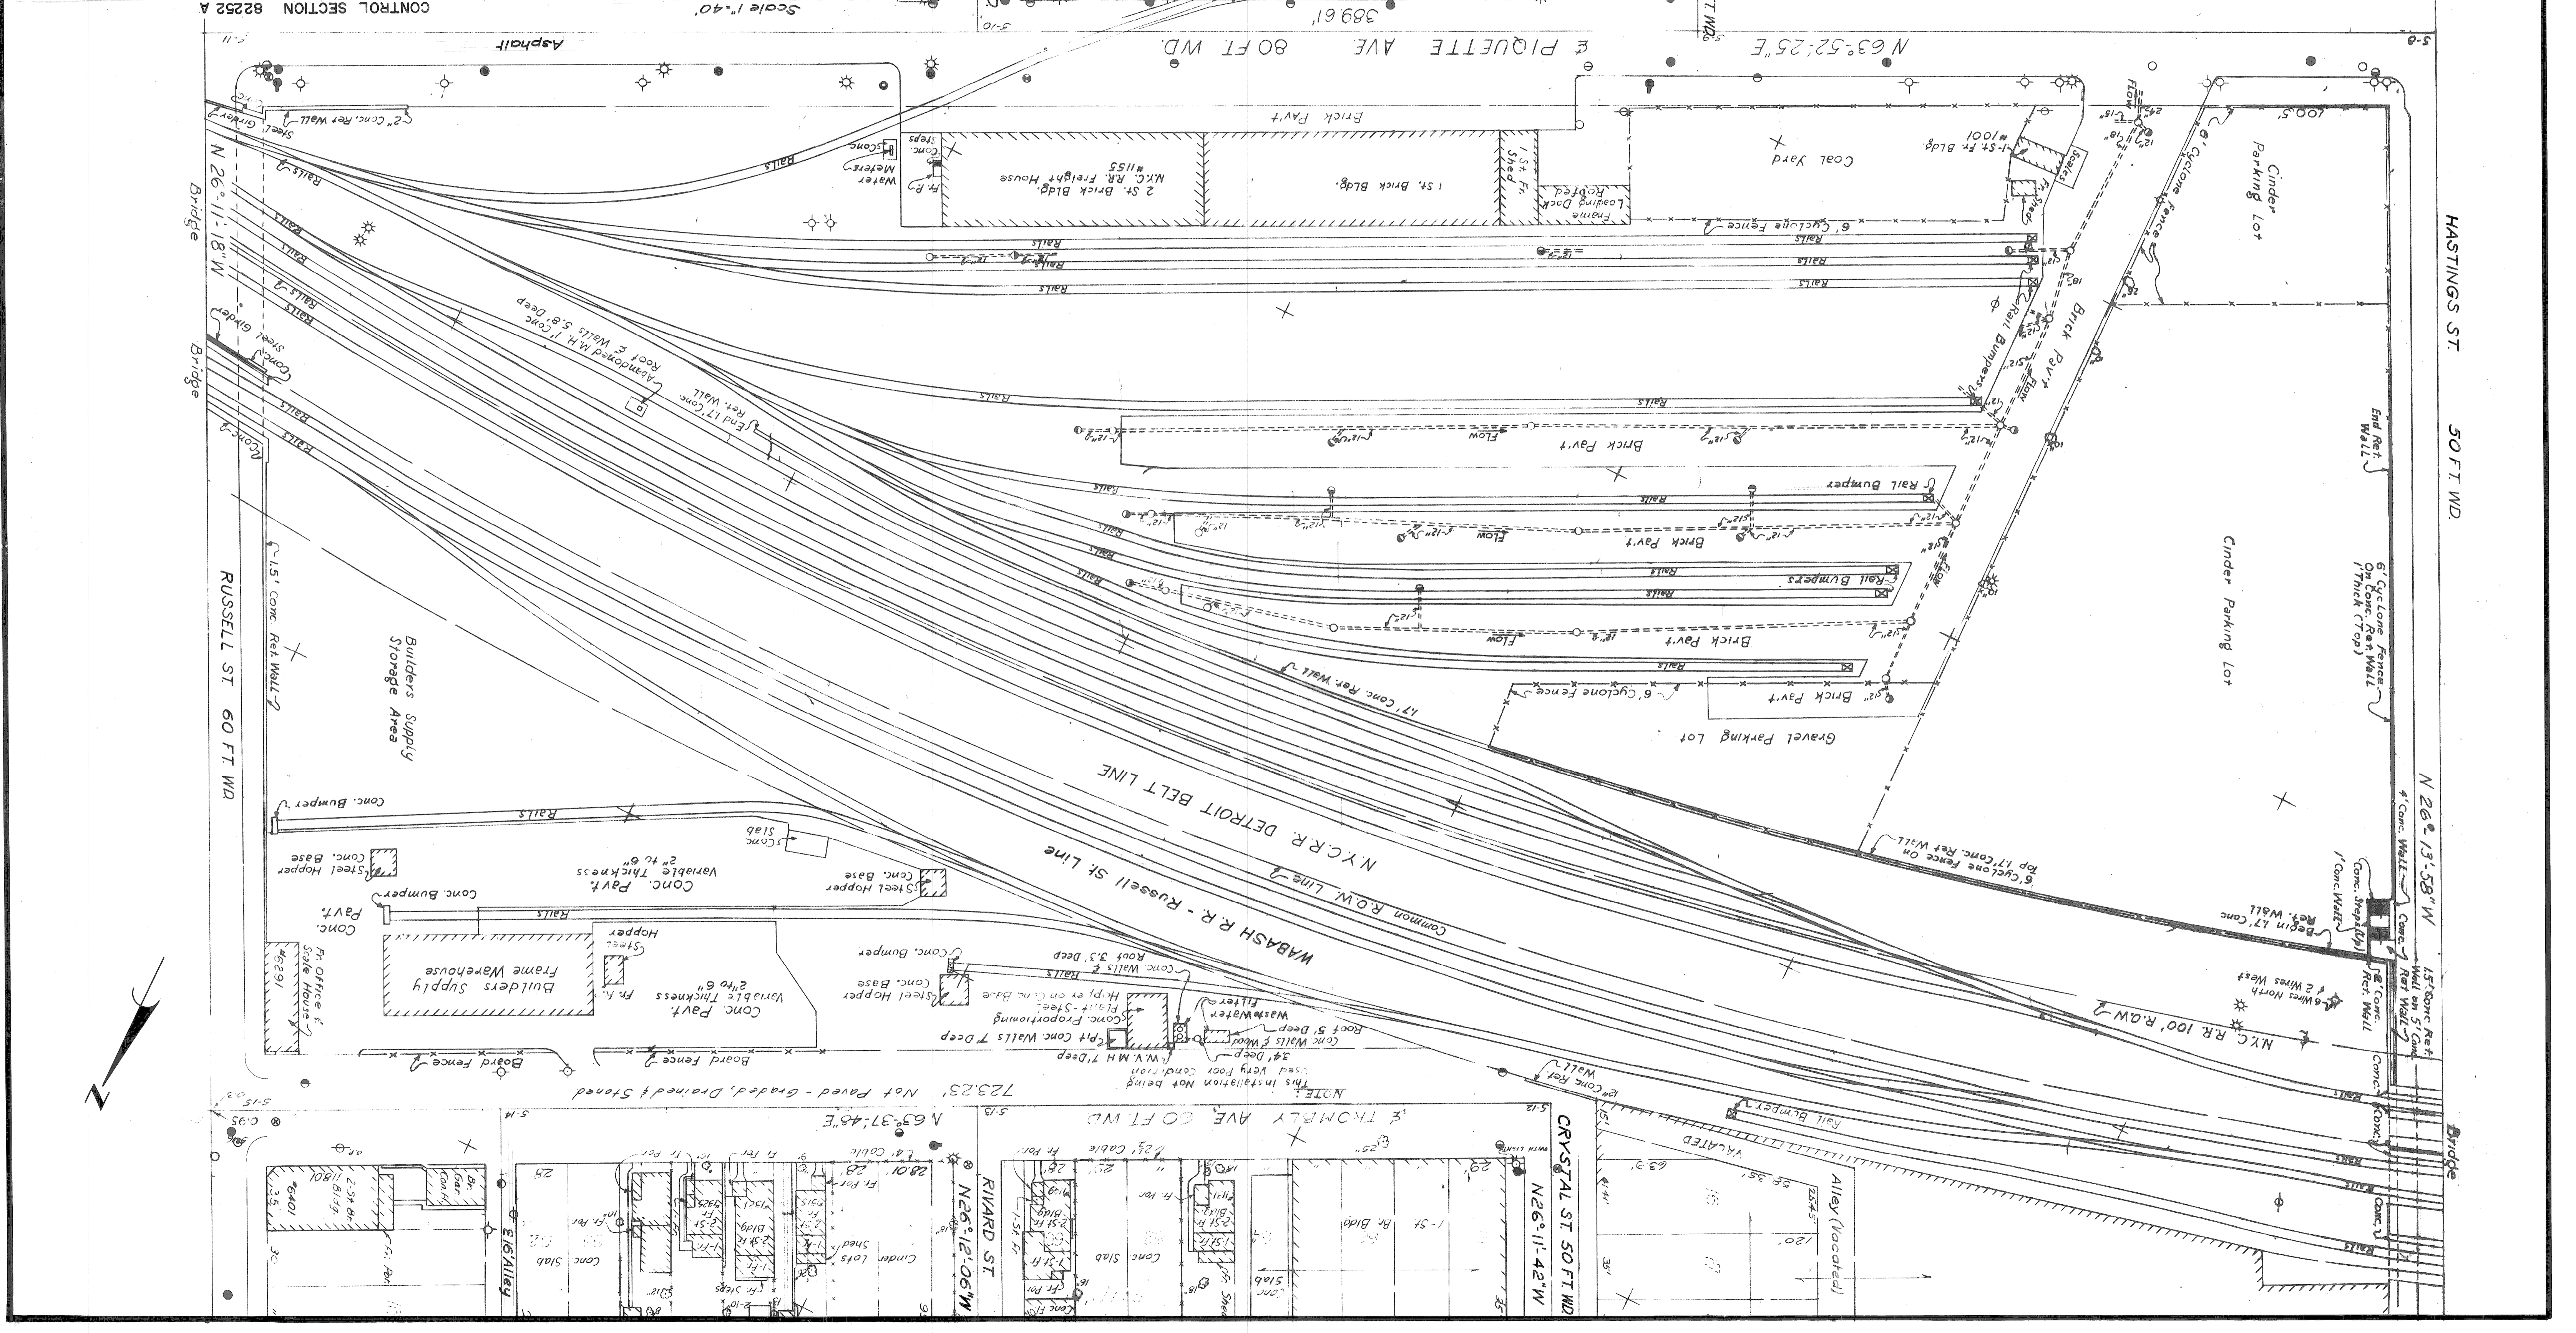

CONTROL SECTION 82252 A

Scale 1" = 40'

PLANS PREPARED BY

DEPARTMENT OF PUBLIC WORKS
CITY ENGINEERS OFFICE
BUREAU OF HIGHWAYS AND EXPRESSWAYS

RECOMMENDED FOR APPROVAL: _____
Sr. Assoc. Engr. - Design

CORRECTED: _____
Sr. Assoc. Engr. - Insp.

CHECKED BY: _____
C.E.

TRACED BY: _____
C.E.

DRAWN BY: _____
C.E.

SOUND BOSS

X01, X02, X03 & X04

of 82252 A