



ROUTE	STATE PROJECT	FEDERAL NO.	SHEET NO.	TOTAL SHEETS
U-212	82195	U-212 ( )	1	

MICHIGAN  
**STATE HIGHWAY DEPARTMENT**  
**JOHN C. MACKIE**  
 STATE HIGHWAY COMMISSIONER

THE IMPROVEMENTS COVERED BY THESE PLANS SHALL BE DONE IN ACCORDANCE WITH THE MICHIGAN STATE HIGHWAY DEPARTMENT CURRENT STANDARD SPECIFICATIONS AND SUPPLEMENTAL SPECIFICATIONS.

PLANS OF PROPOSED

MICHIGAN PROJECT U-212 ( )  
 CONTROL SECTION U82195 E  
 FISHER FREEWAY  
 WAYNE COUNTY  
 CITY OF DETROIT

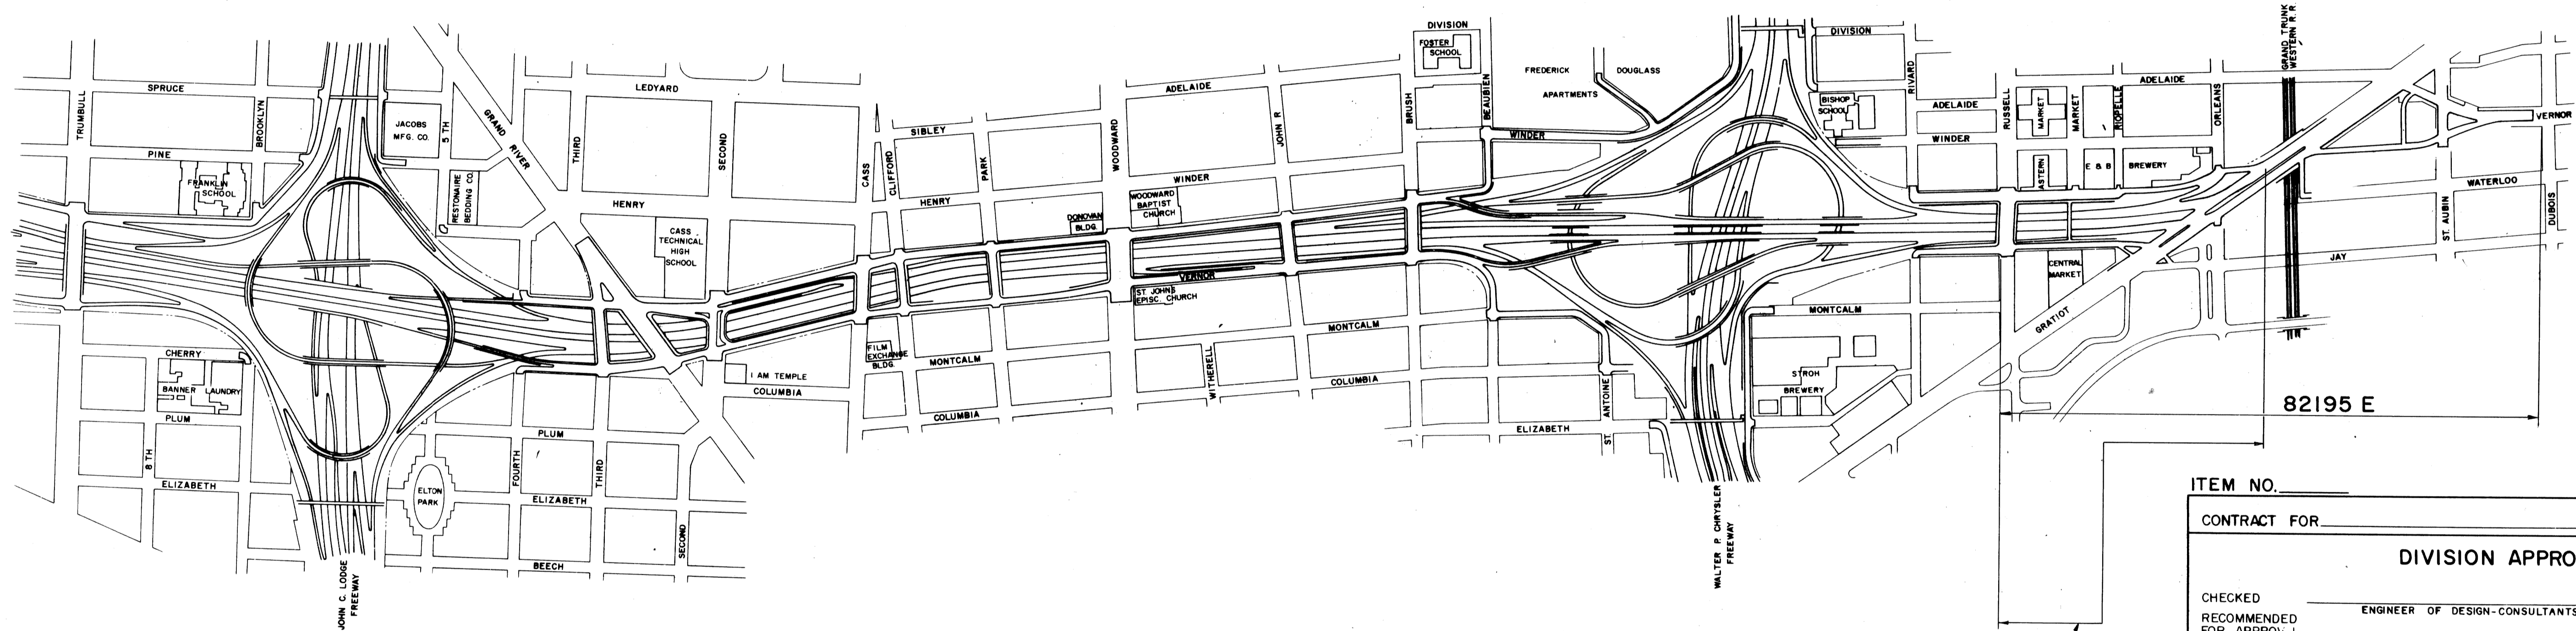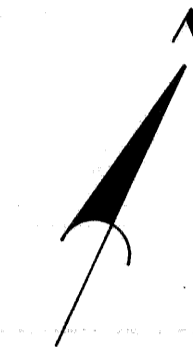

CONTROL SECTION U82195 E  
 MICHIGAN PROJECT U-212 ( )

ITEM NO. _____	
CONTRACT FOR _____	
<b>DIVISION APPROVAL</b>	
CHECKED _____	DATE _____
RECOMMENDED FOR APPROVAL _____	ENGINEER OF DESIGN-CONSULTANTS
RECOMMENDED FOR APPROVAL _____	TRAFFIC ENGINEER
RECOMMENDED FOR APPROVAL _____	ENGINEER OF BRIDGE AND ROAD DESIGN
<b>OFFICES OF DESIGN AND CONSTRUCTION</b>	
APPROVED _____	DATE _____
APPROVED _____	DATE _____
<b>STATE HIGHWAY DEPARTMENT APPROVAL</b>	
APPROVED JOHN C. MACKIE	DATE _____
STATE HIGHWAY COMMISSIONER	
BY _____	DATE _____
DIRECTOR OF ENGINEERING-CHIEF ENGINEER	
PLANS PREPARED BY _____	DATE _____
CITY OF DETROIT	DEPARTMENT OF COMMERCE
DEPARTMENT OF PUBLIC WORKS	BUREAU OF PUBLIC ROADS
APPROVED _____	DATE _____
DIVISION ENGINEER	

PLANS PREPARED BY  
 CITY OF DETROIT  
 DEPARTMENT OF PUBLIC WORKS  
 BUREAU OF HIGHWAYS AND EXPRESSWAYS


APPROVED \_\_\_\_\_  
 ENGINEER OF EXPRESSWAYS

APPROVED \_\_\_\_\_  
 ASSISTANT CITY ENGINEER-HIGHWAYS AND EXPRESSWAYS

APPROVED \_\_\_\_\_  
 CITY ENGINEER

APPROVED \_\_\_\_\_  
 COMMISSIONER OF PUBLIC WORKS AND EXPRESSWAY COORDINATOR

PROJECT NO. 82195 R.O.W.

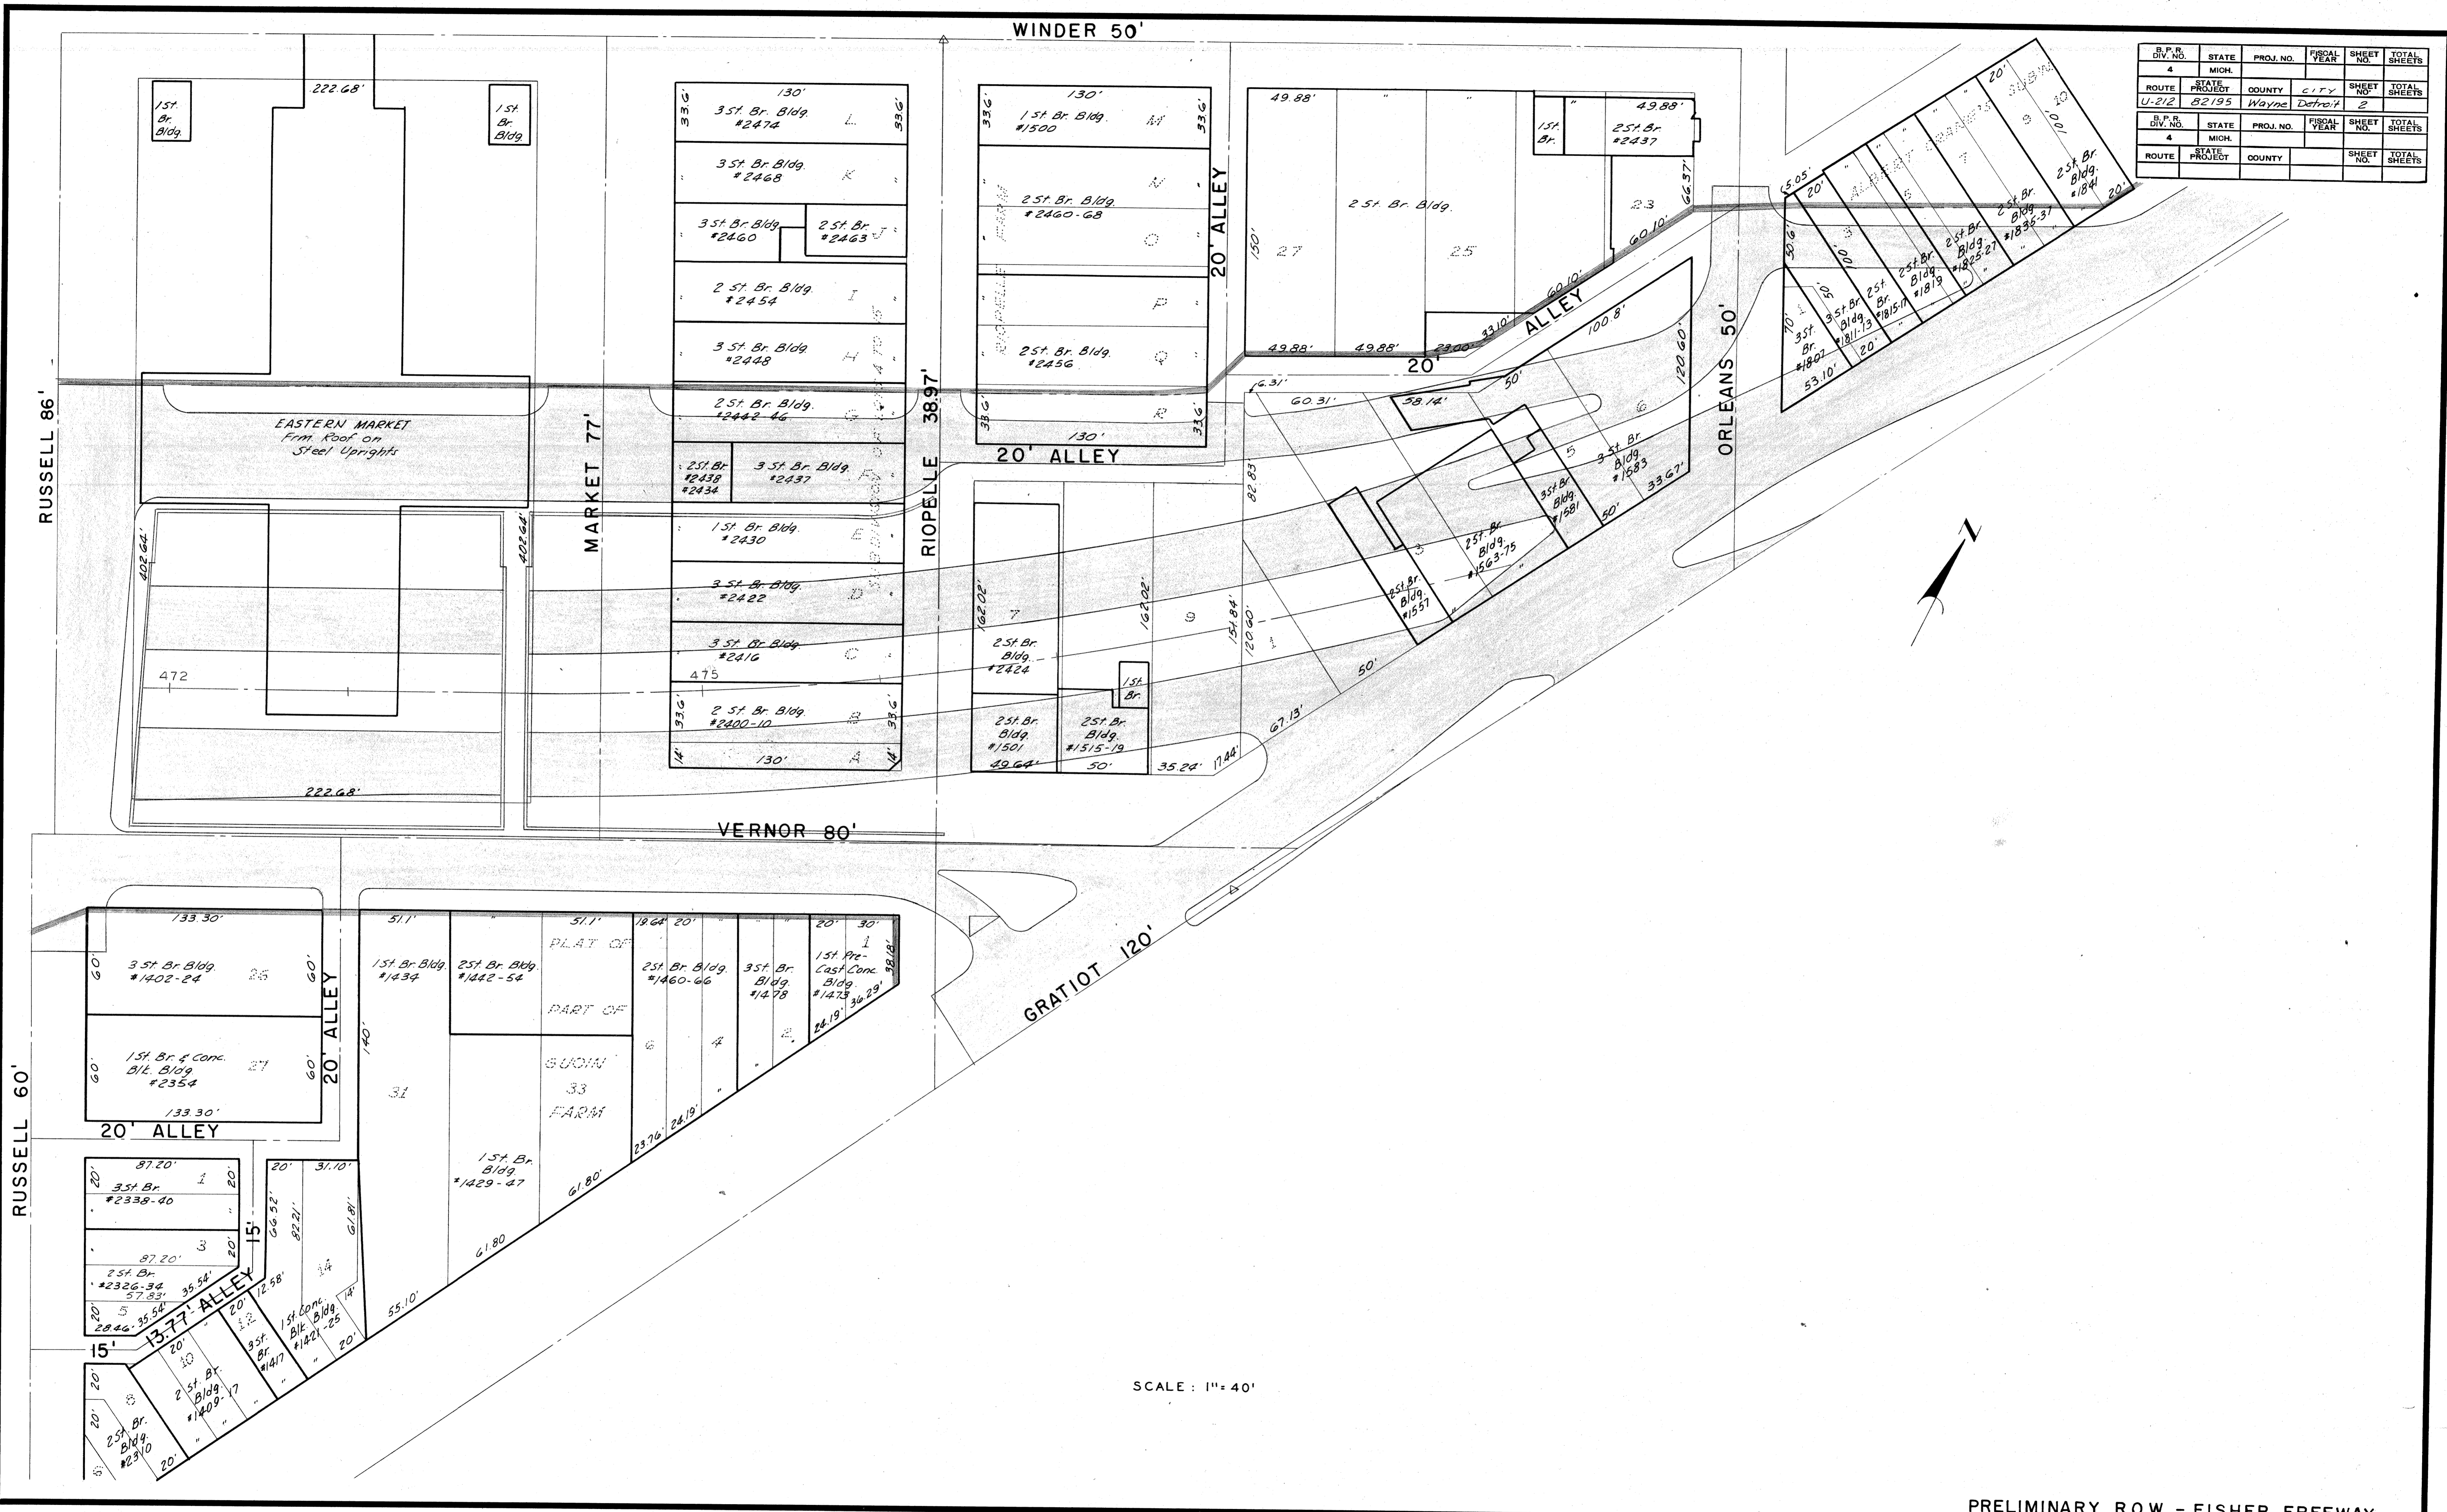

S.P.R. DIV. NO.	STATE	PROJ. NO.	FISCAL YEAR	SHEET NO.	TOTAL SHEETS
4	MICH.				
ROUTE U-212	STATE PROJECT 82195	COUNTY Wayne	CITY Detroit	SHEET NO. 2	TOTAL SHEETS 2


S.P.R. DIV. NO.	STATE	PROJ. NO.	FISCAL YEAR	SHEET NO.	TOTAL SHEETS
4	MICH.				
ROUTE U-212	STATE PROJECT 82195	COUNTY Wayne	CITY Detroit	SHEET NO. 2	TOTAL SHEETS 2

SCALE: 1" = 40'

PRELIMINARY R.O.W. - FISHER FREEWAY

FILE NO.	STATE PROJECT	FEDERAL PROJECT	SHEET NO.
82195 R.O.W.	U-212	U-212	2

FILE NO.	STATE	PROJ. NO.	FEDERAL	SHEET NO.	TOTAL SHEETS
U-212	MICH.	82195		2	
ROUTE	STATE PROJECT	COUNTY	CITY	SHEET NO.	TOTAL SHEETS
U-212	82195	Wayne	Detroit	2	

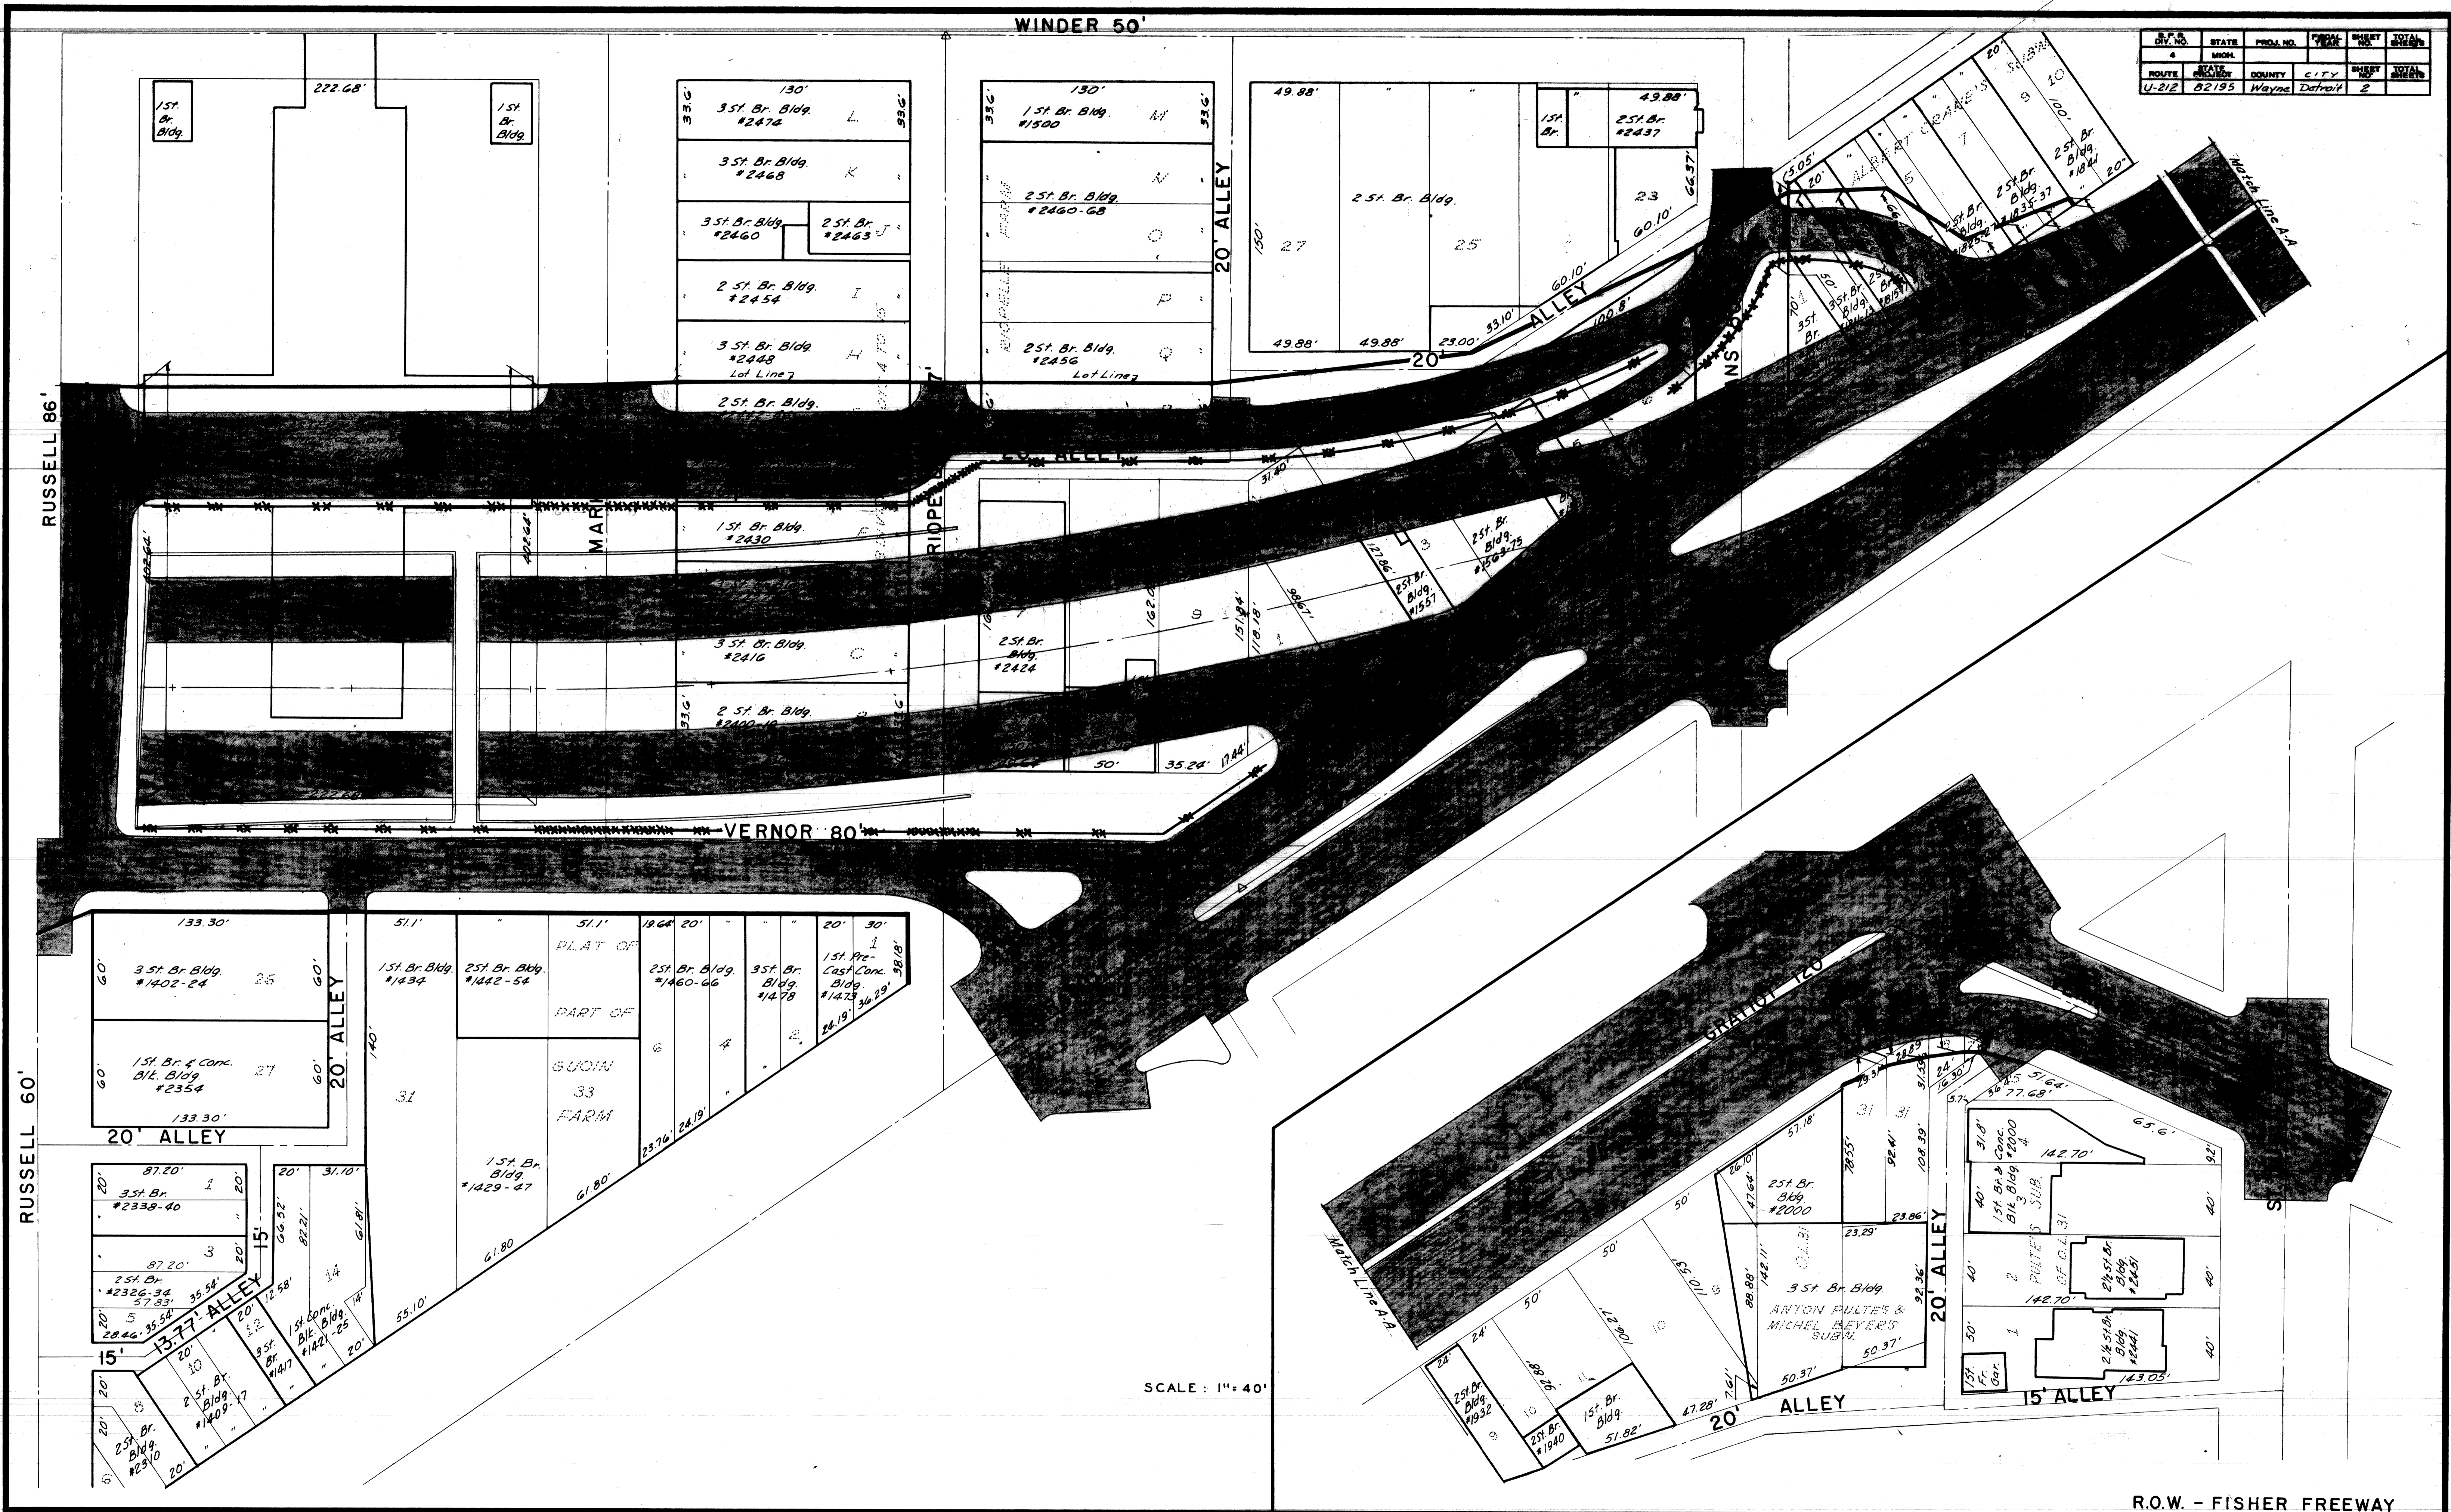

RUSSELL 86'

RUSSELL 60'

WINDER 50'

MAR

RIDGE

VERNOR 80'

GRAND 120'

SCALE: 1" = 40'




R.O.W. - FISHER FREEWAY

FILE NO.	STATE	PROJ. NO.	FEDERAL	SHEET NO.	TOTAL SHEETS
82195	R.O.W.	82195		2	
ROUTE	STATE PROJECT	COUNTY	CITY	SHEET NO.	TOTAL SHEETS
82195	R.O.W.			2	

CSX 6-27-63 Final R.O.W.

WINDER 50'

R.F.R. DIV. NO.	STATE	PROJ. NO.	FISCAL YEAR	SHEET NO.	TOTAL SHEETS
4	MICH.				
ROUTE	STATE PROJECT	COUNTY	CITY	SHEET NO.	TOTAL SHEETS
U-212	82195	Wayne	Detroit	2	

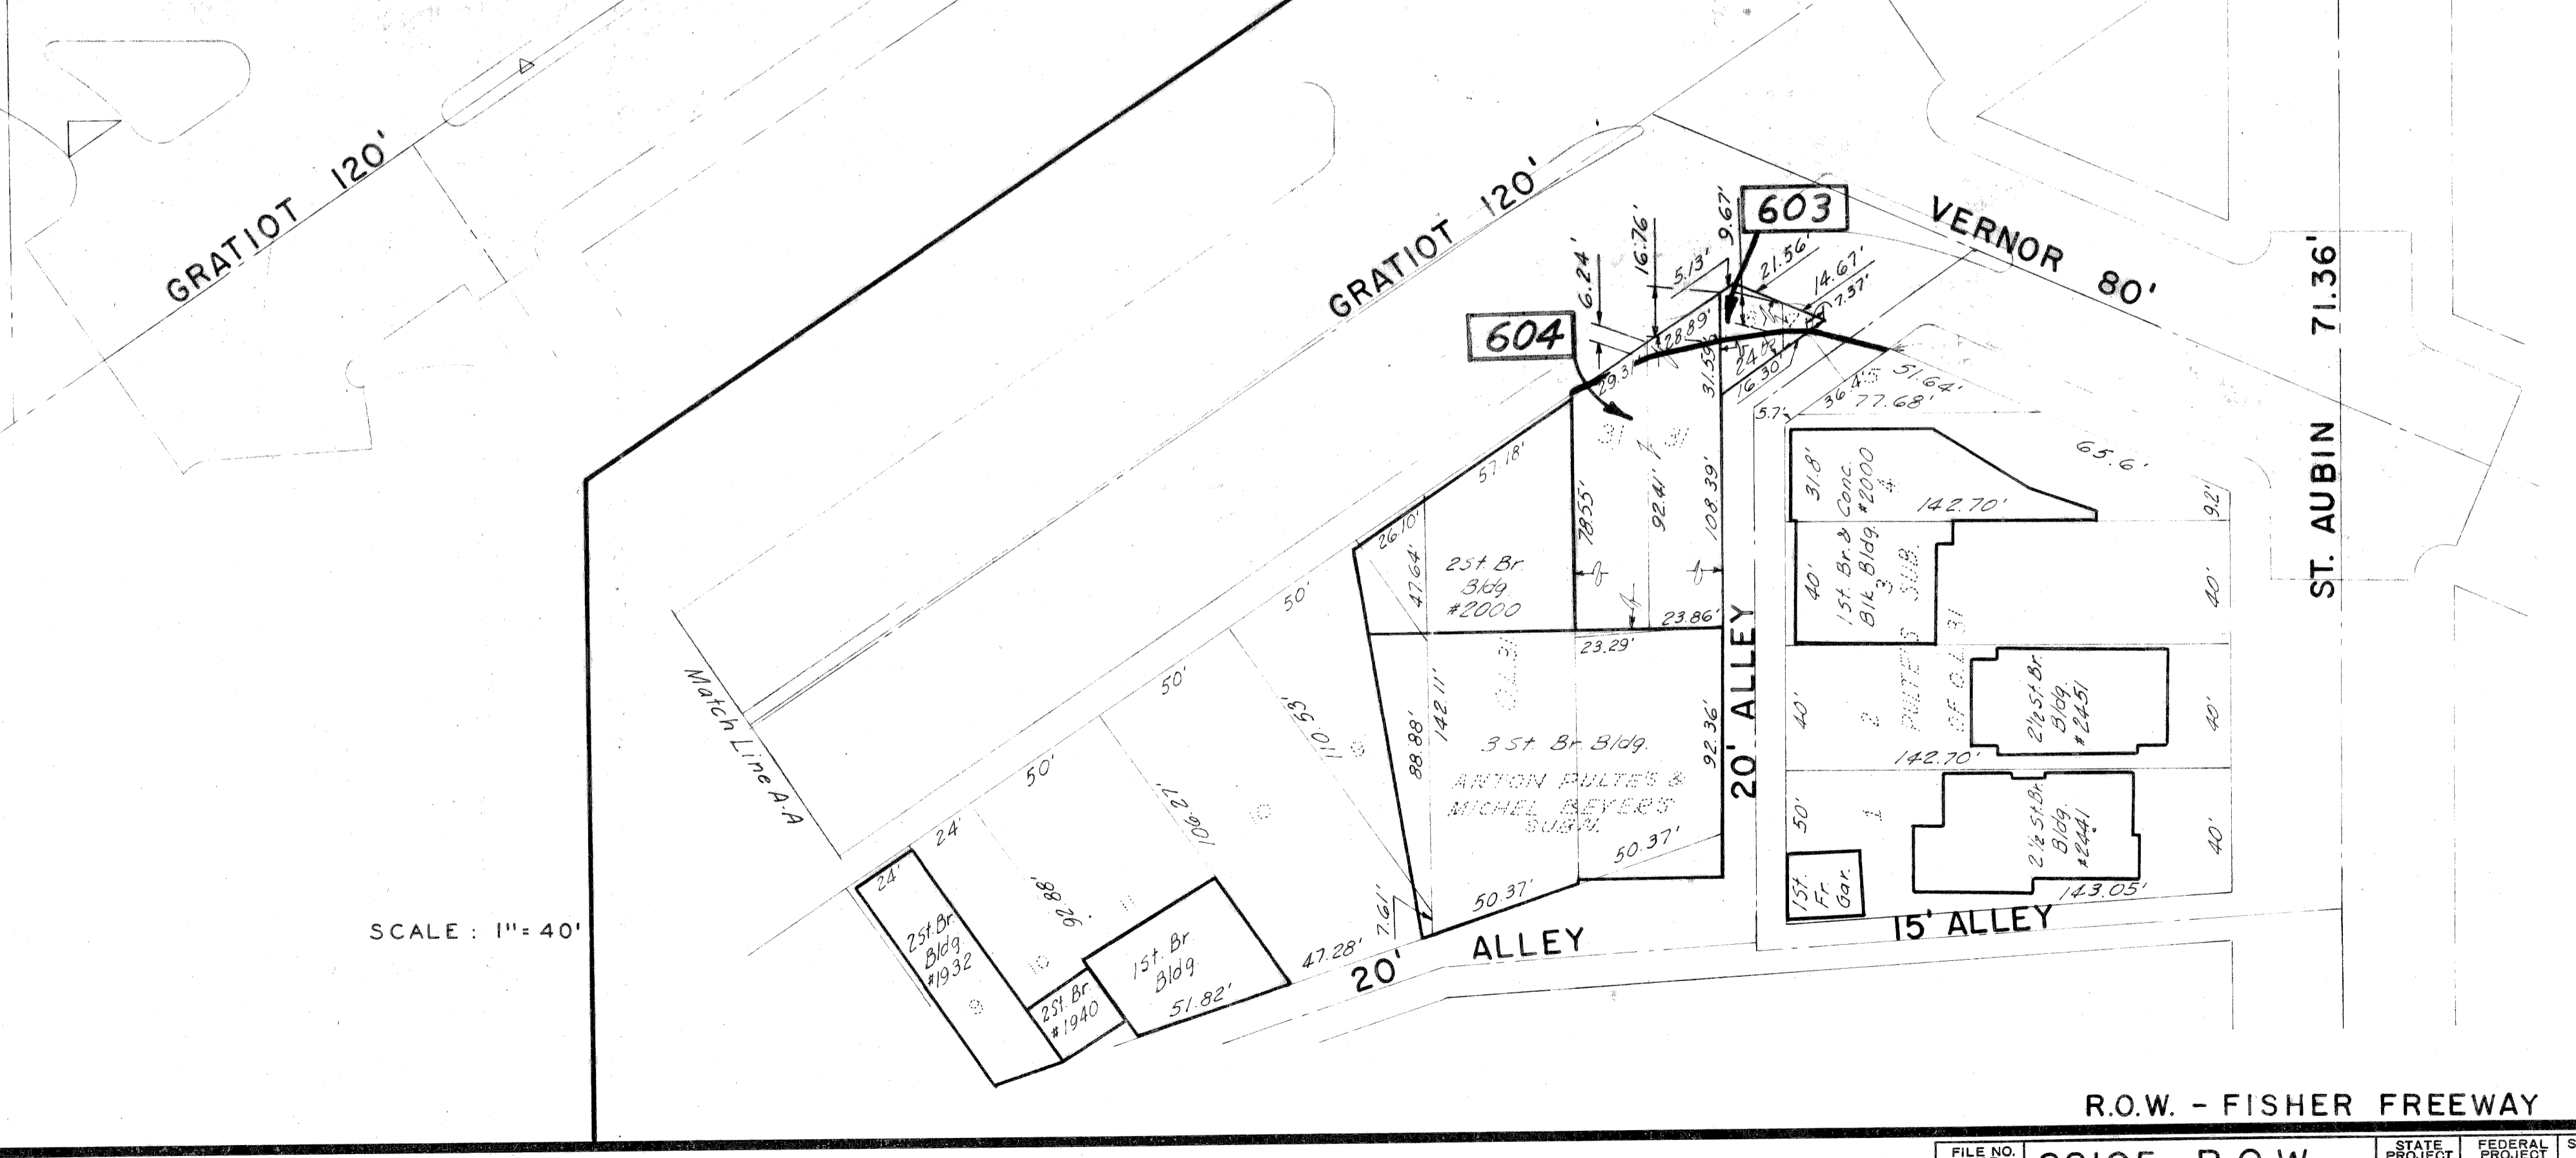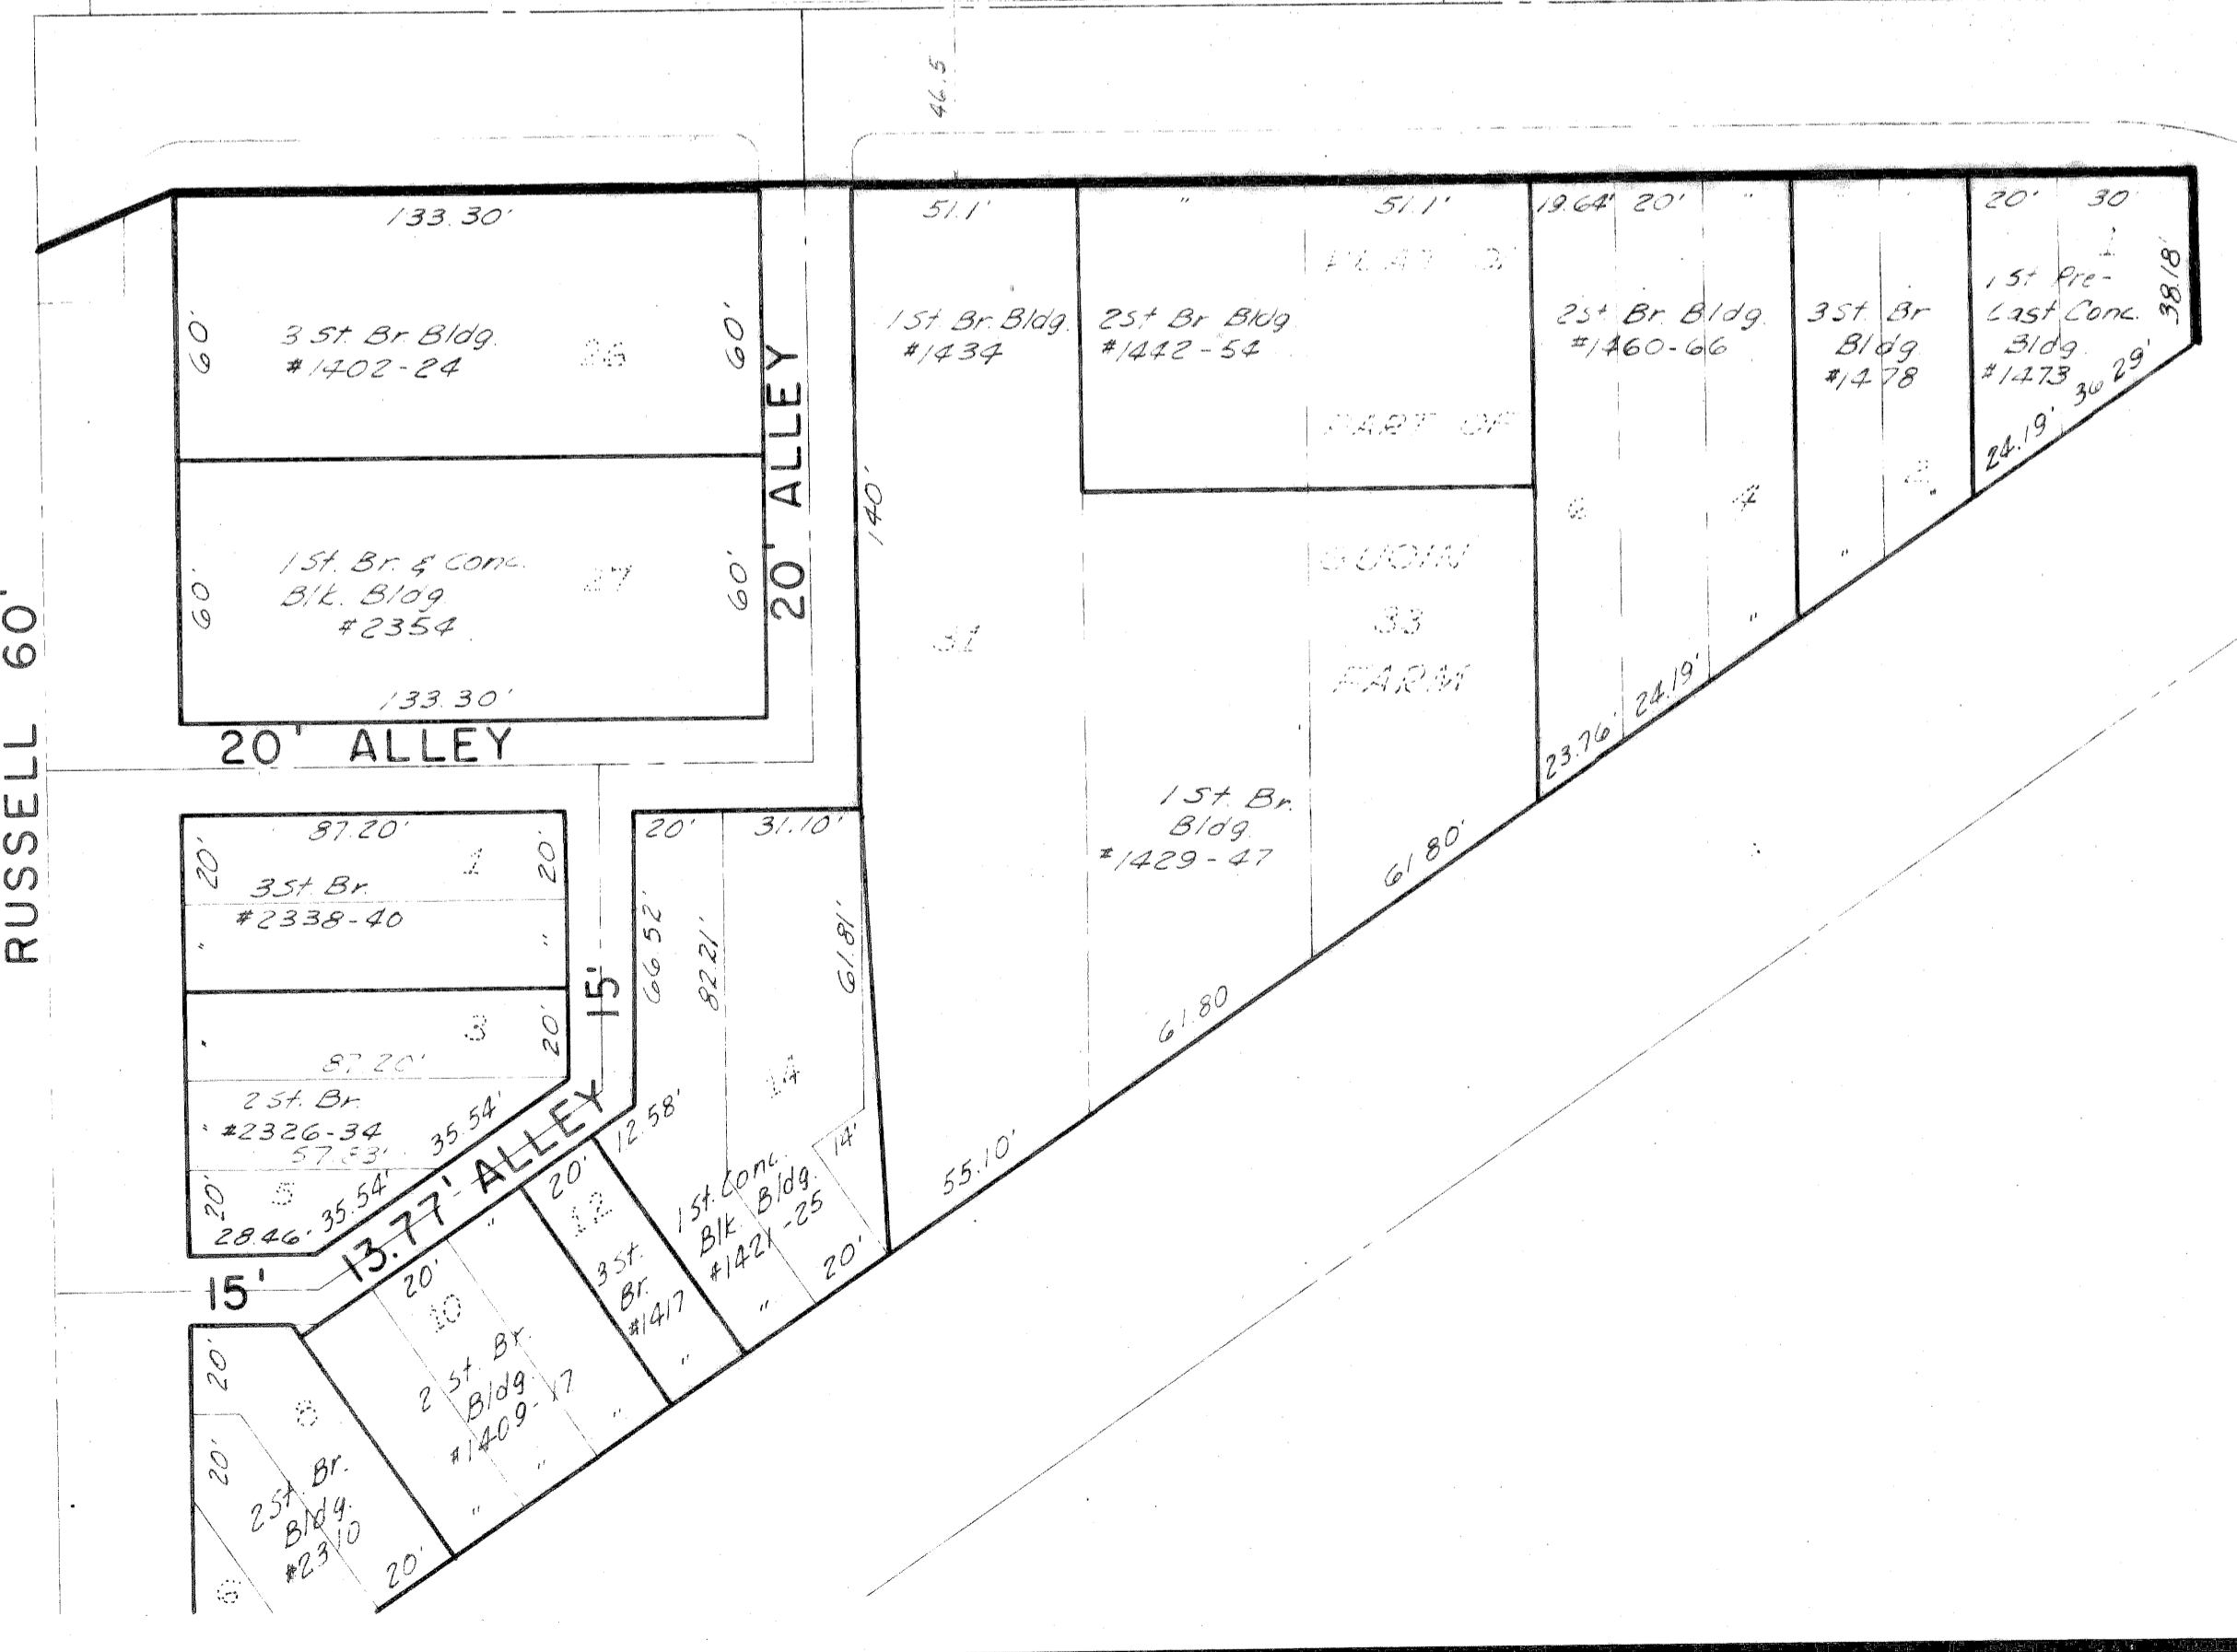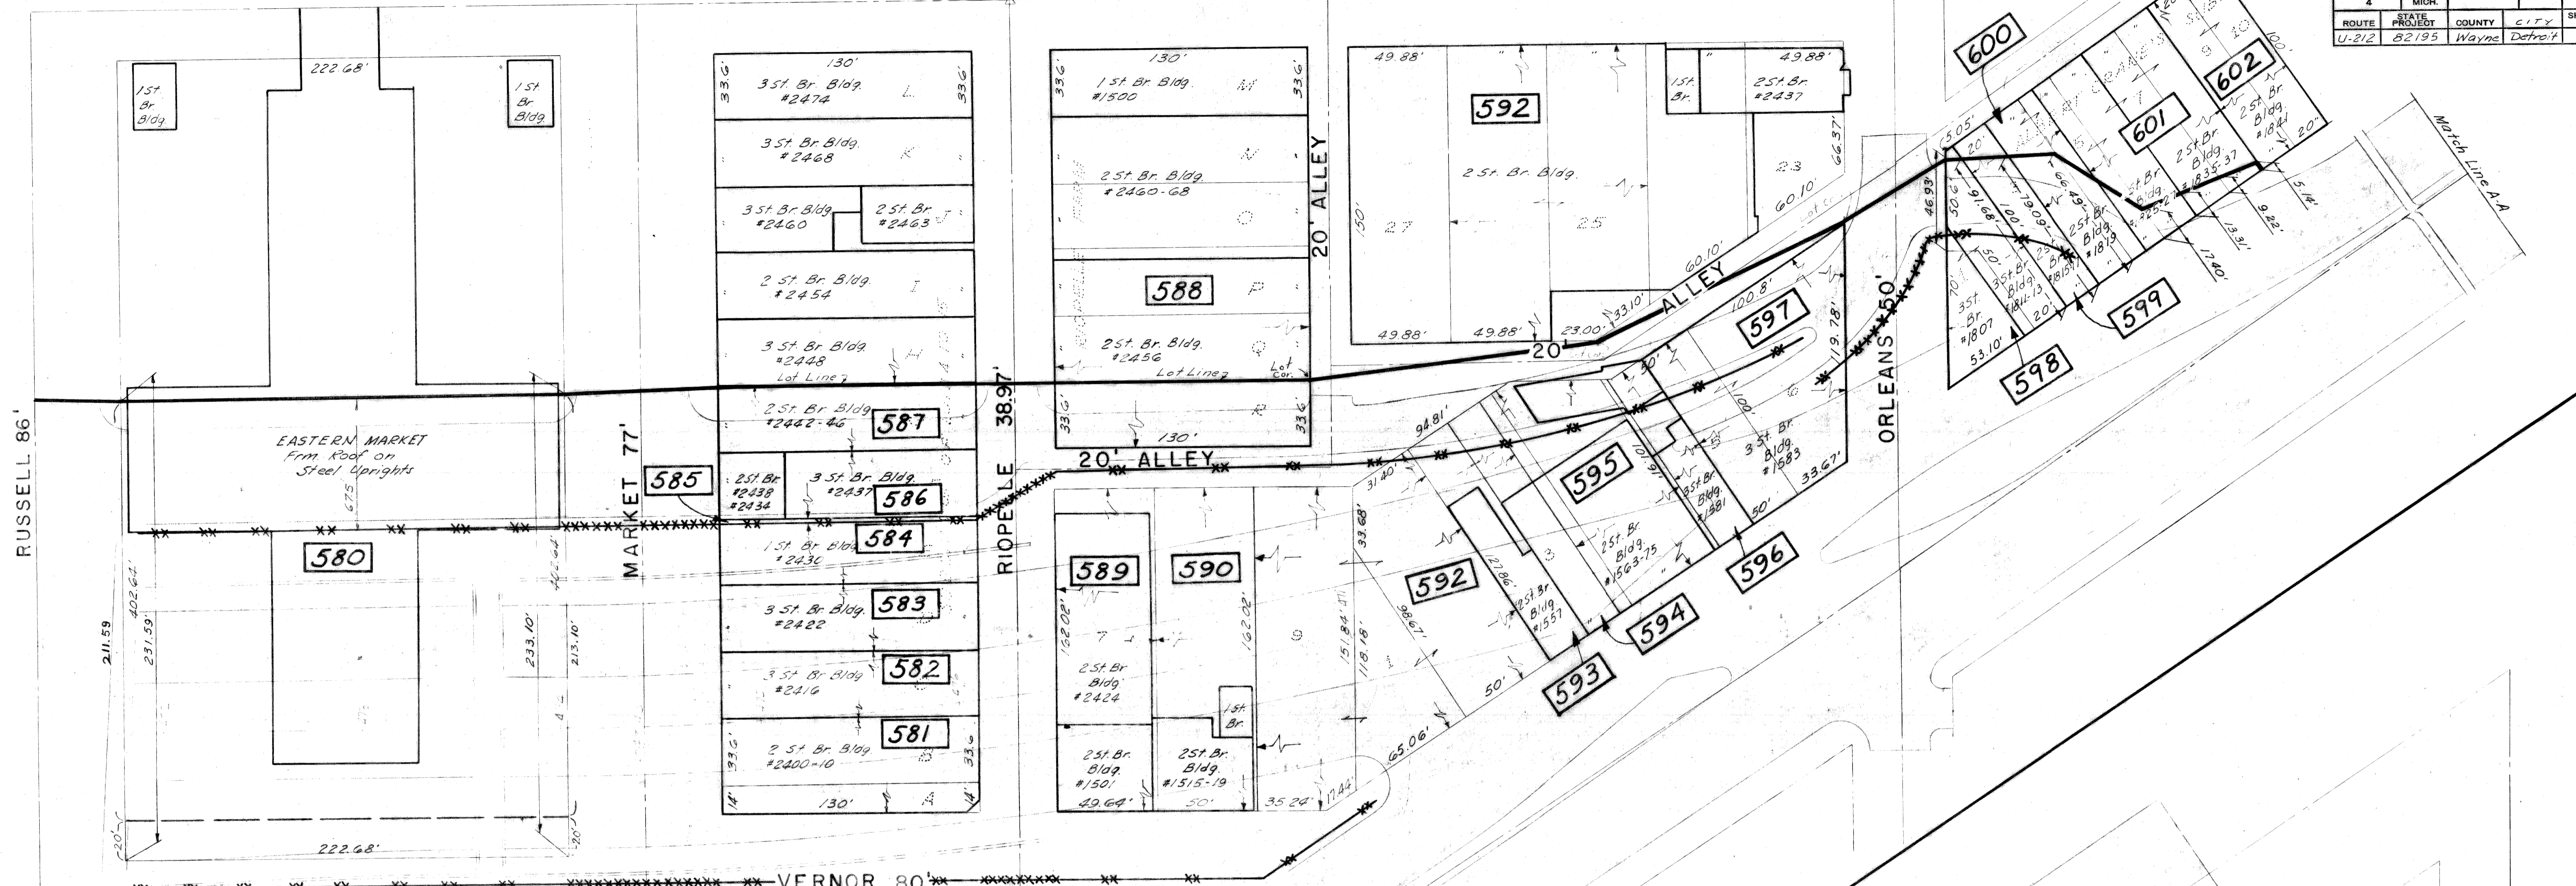

SCALE: 1" = 40'

R.O.W. - FISHER FREEWAY

FILE NO.	82195 R.O.W.	STATE PROJECT	82195	FEDERAL PROJECT	U-212C	SHEET NO.	2
----------	--------------	---------------	-------	-----------------	--------	-----------	---