




Issued for	Rev	Date
80% Construction Documents	0	12/21/06
80% Construction Documents	1	02/14/07
90% Construction Documents	2	04/20/07
95% Construction Documents	3	09/18/07
100% Construction Documents	4	08/28/08
100% Construction Documents	5	11/25/08
100% Construction Documents	6	08/25/09

Seals and Signatures

Key Plan

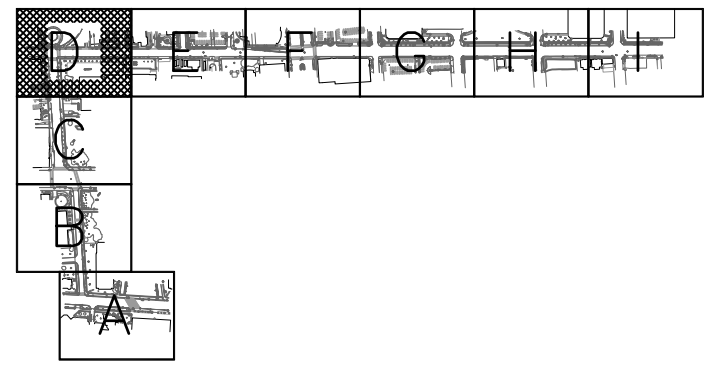

Drawing Title


Colored Concrete Layout Plan

Scale 1"=20'

Drawing Number

L-06.04

Project Number 24708.000

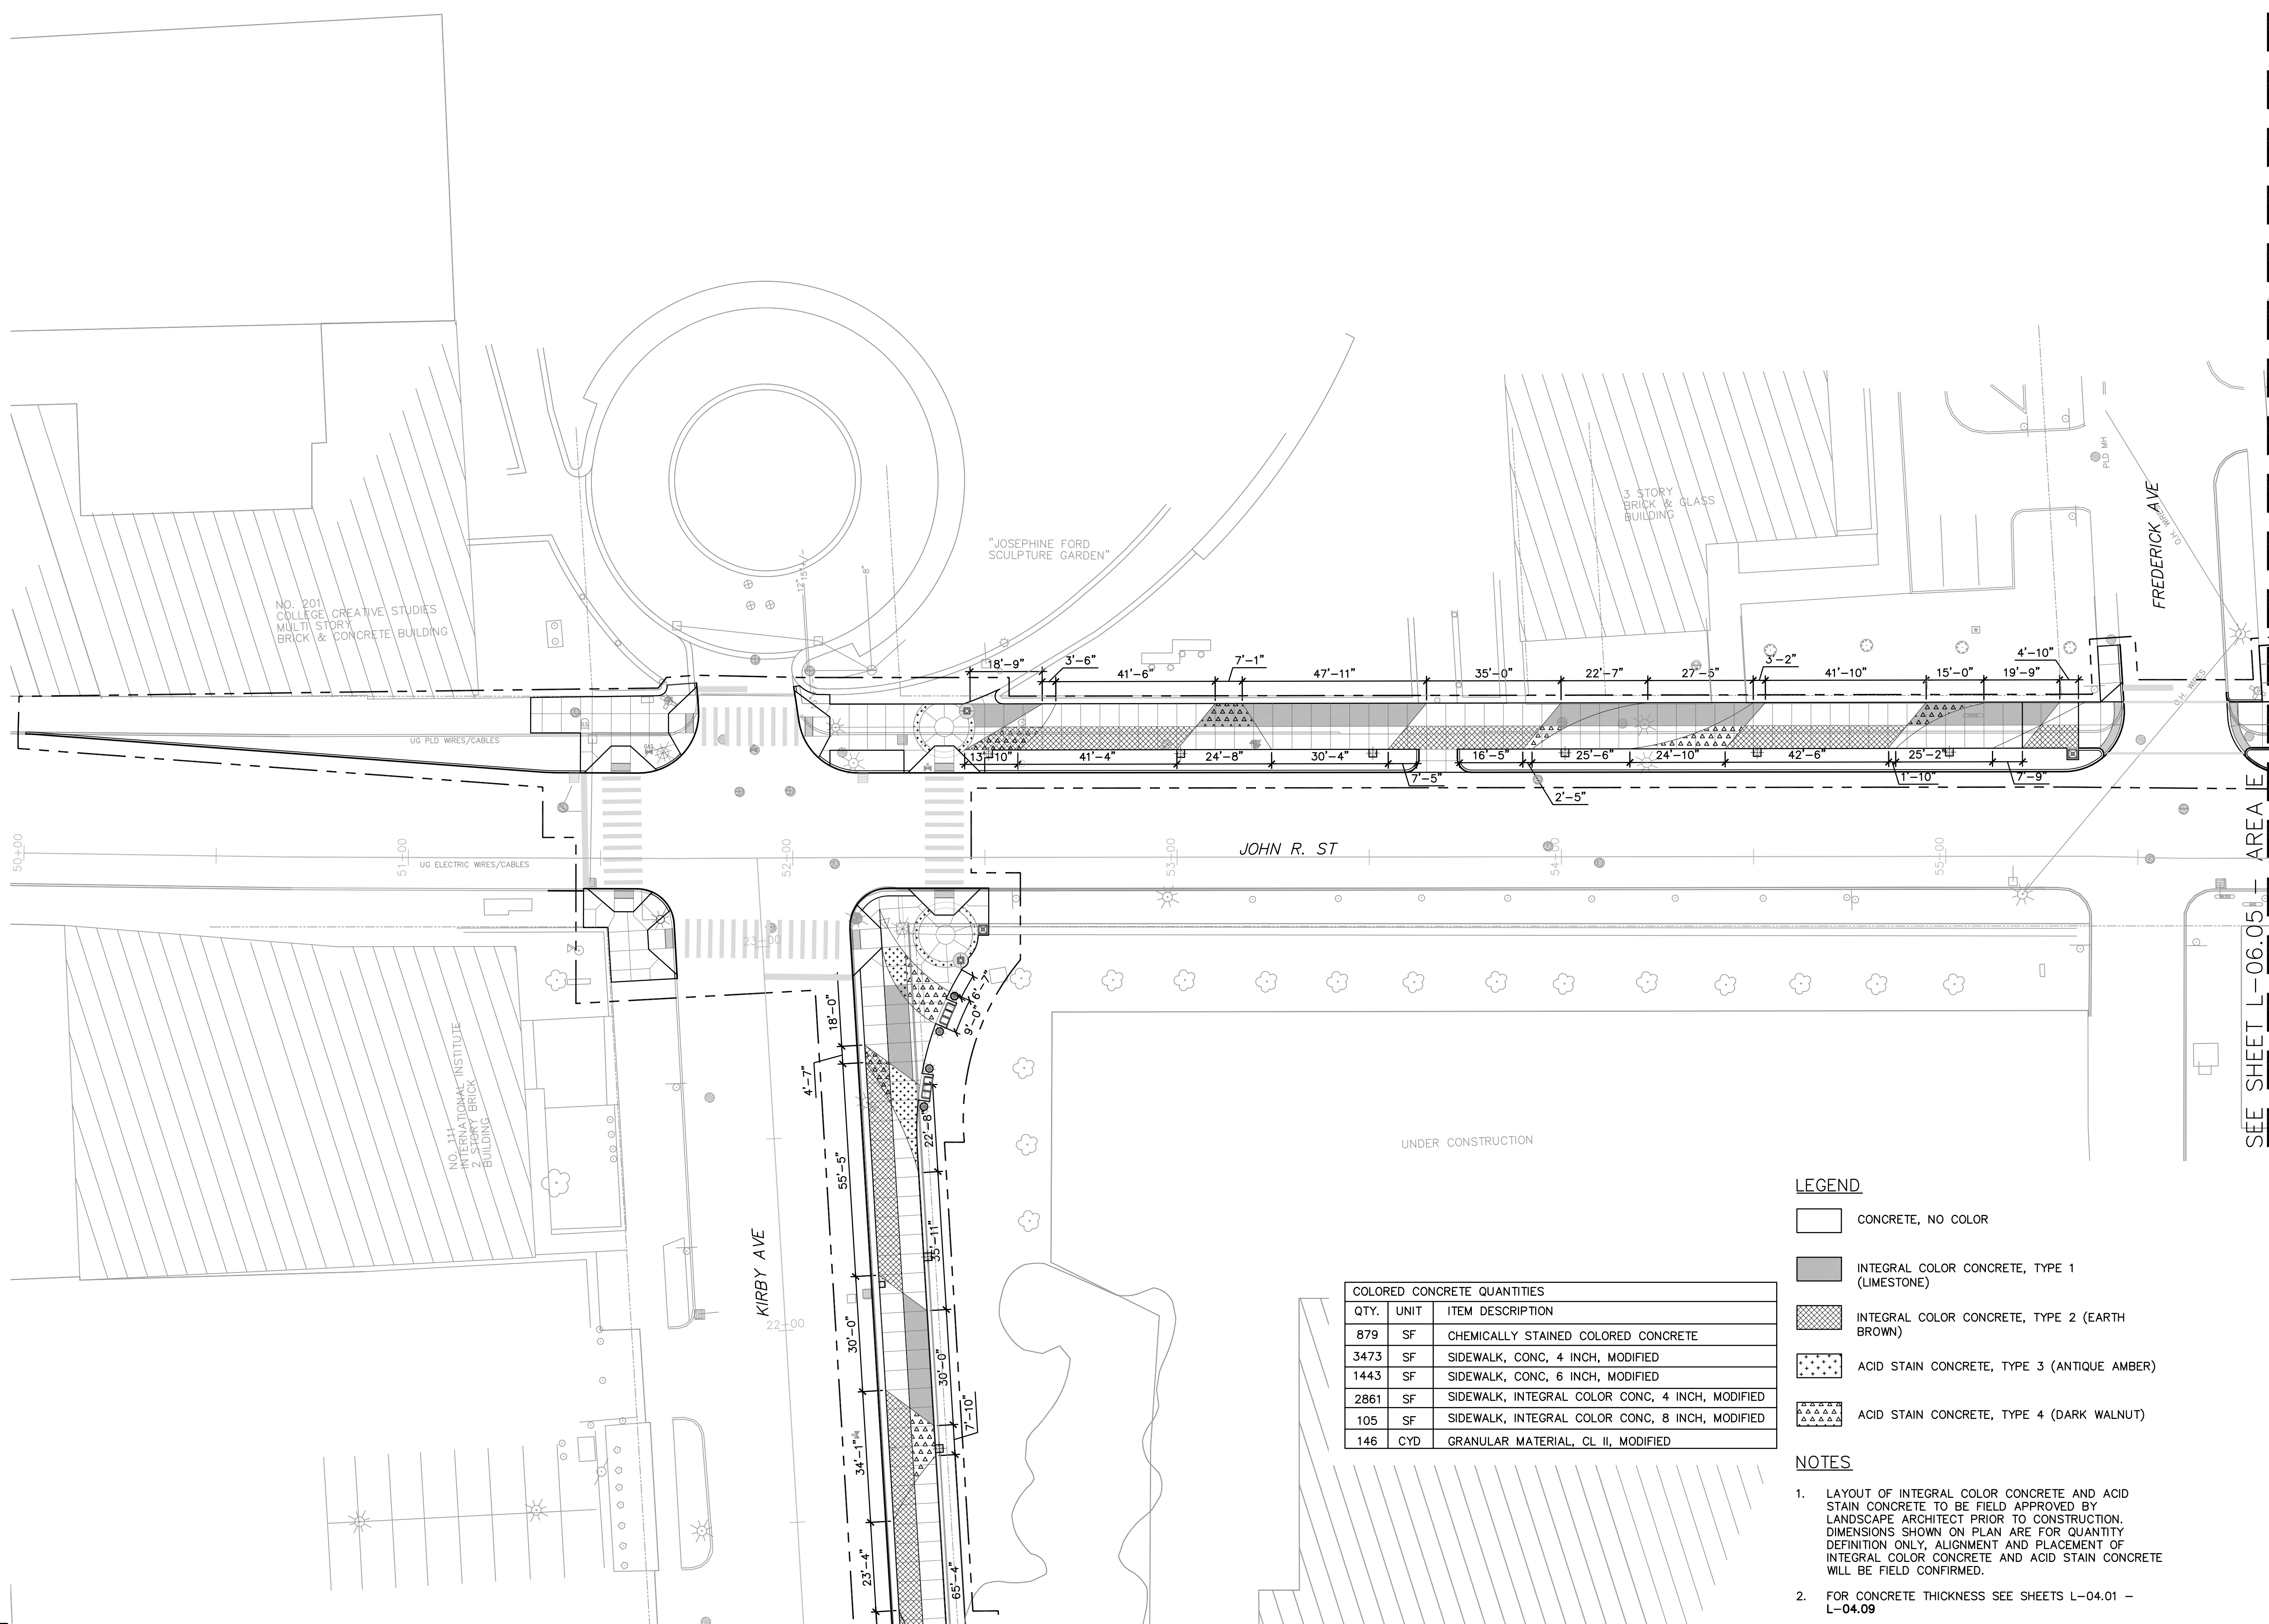

COLORED CONCRETE QUANTITIES		
QTY.	UNIT	ITEM DESCRIPTION
879	SF	CHEMICALLY STAINED COLORED CONCRETE
3473	SF	SIDEWALK, CONC, 4 INCH, MODIFIED
1443	SF	SIDEWALK, CONC, 6 INCH, MODIFIED
2861	SF	SIDEWALK, INTEGRAL COLOR CONC, 4 INCH, MODIFIED
105	SF	SIDEWALK, INTEGRAL COLOR CONC, 8 INCH, MODIFIED
146	CYD	GRANULAR MATERIAL, CL II, MODIFIED


LEGEND

- CONCRETE, NO COLOR
- INTEGRAL COLOR CONCRETE, TYPE 1 (LIMESTONE)
- INTEGRAL COLOR CONCRETE, TYPE 2 (EARTH BROWN)
- ACID STAIN CONCRETE, TYPE 3 (ANTIQUe AMBER)
- ACID STAIN CONCRETE, TYPE 4 (DARK WALNUT)

NOTES

1. LAYOUT OF INTEGRAL COLOR CONCRETE AND ACID STAIN CONCRETE TO BE FIELD APPROVED BY LANDSCAPE ARCHITECT PRIOR TO CONSTRUCTION. DIMENSIONS SHOWN ON PLAN ARE FOR QUANTITY DEFINITION ONLY. ALIGNMENT AND PLACEMENT OF INTEGRAL COLOR CONCRETE AND ACID STAIN CONCRETE WILL BE FIELD CONFIRMED.
2. FOR CONCRETE THICKNESS SEE SHEETS L-04.01 - L-04.09

FILE:P:\24708\000\CAD\sheet\L-06-COLR\L-06.04.dwg USER:rpoo\vin DATE:Oct, 18 2009 TIME: 09:35 pm

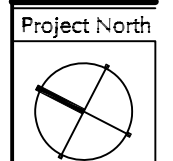

0 20 40 80 160 320




JJR landscape architecture
 planning
 urban design
 civil engineering
 environmental science
 JJR, LLC
 110 MILLER AVENUE,
 ANN ARBOR, MICHIGAN 48104
 734.662.4457 T
 734.662.7520 F
 www.jjr-us.com

Issued for	Rev	Date
80% Construction Documents	0	12/21/06
80% Construction Documents	1	02/14/07
90% Construction Documents	2	04/20/07
95% Construction Documents	3	09/18/07
100% Construction Documents	4	08/28/08
100% Construction Documents	5	11/25/08
100% Construction Documents	6	08/25/09

Seals and Signatures

Key Plan

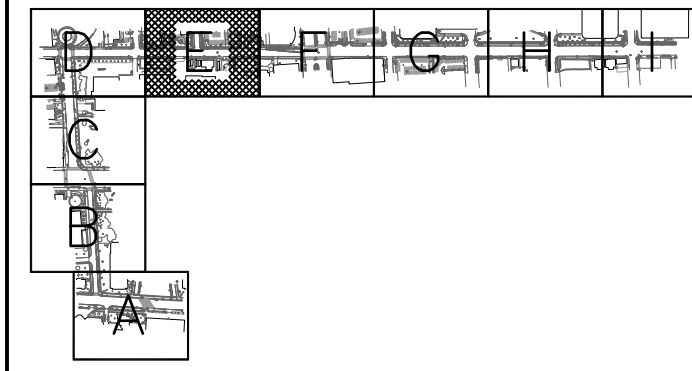

Drawing Title


Colored Concrete Layout Plan

Scale 1"=20'

Drawing Number

L-06.05

Project Number 24708.000

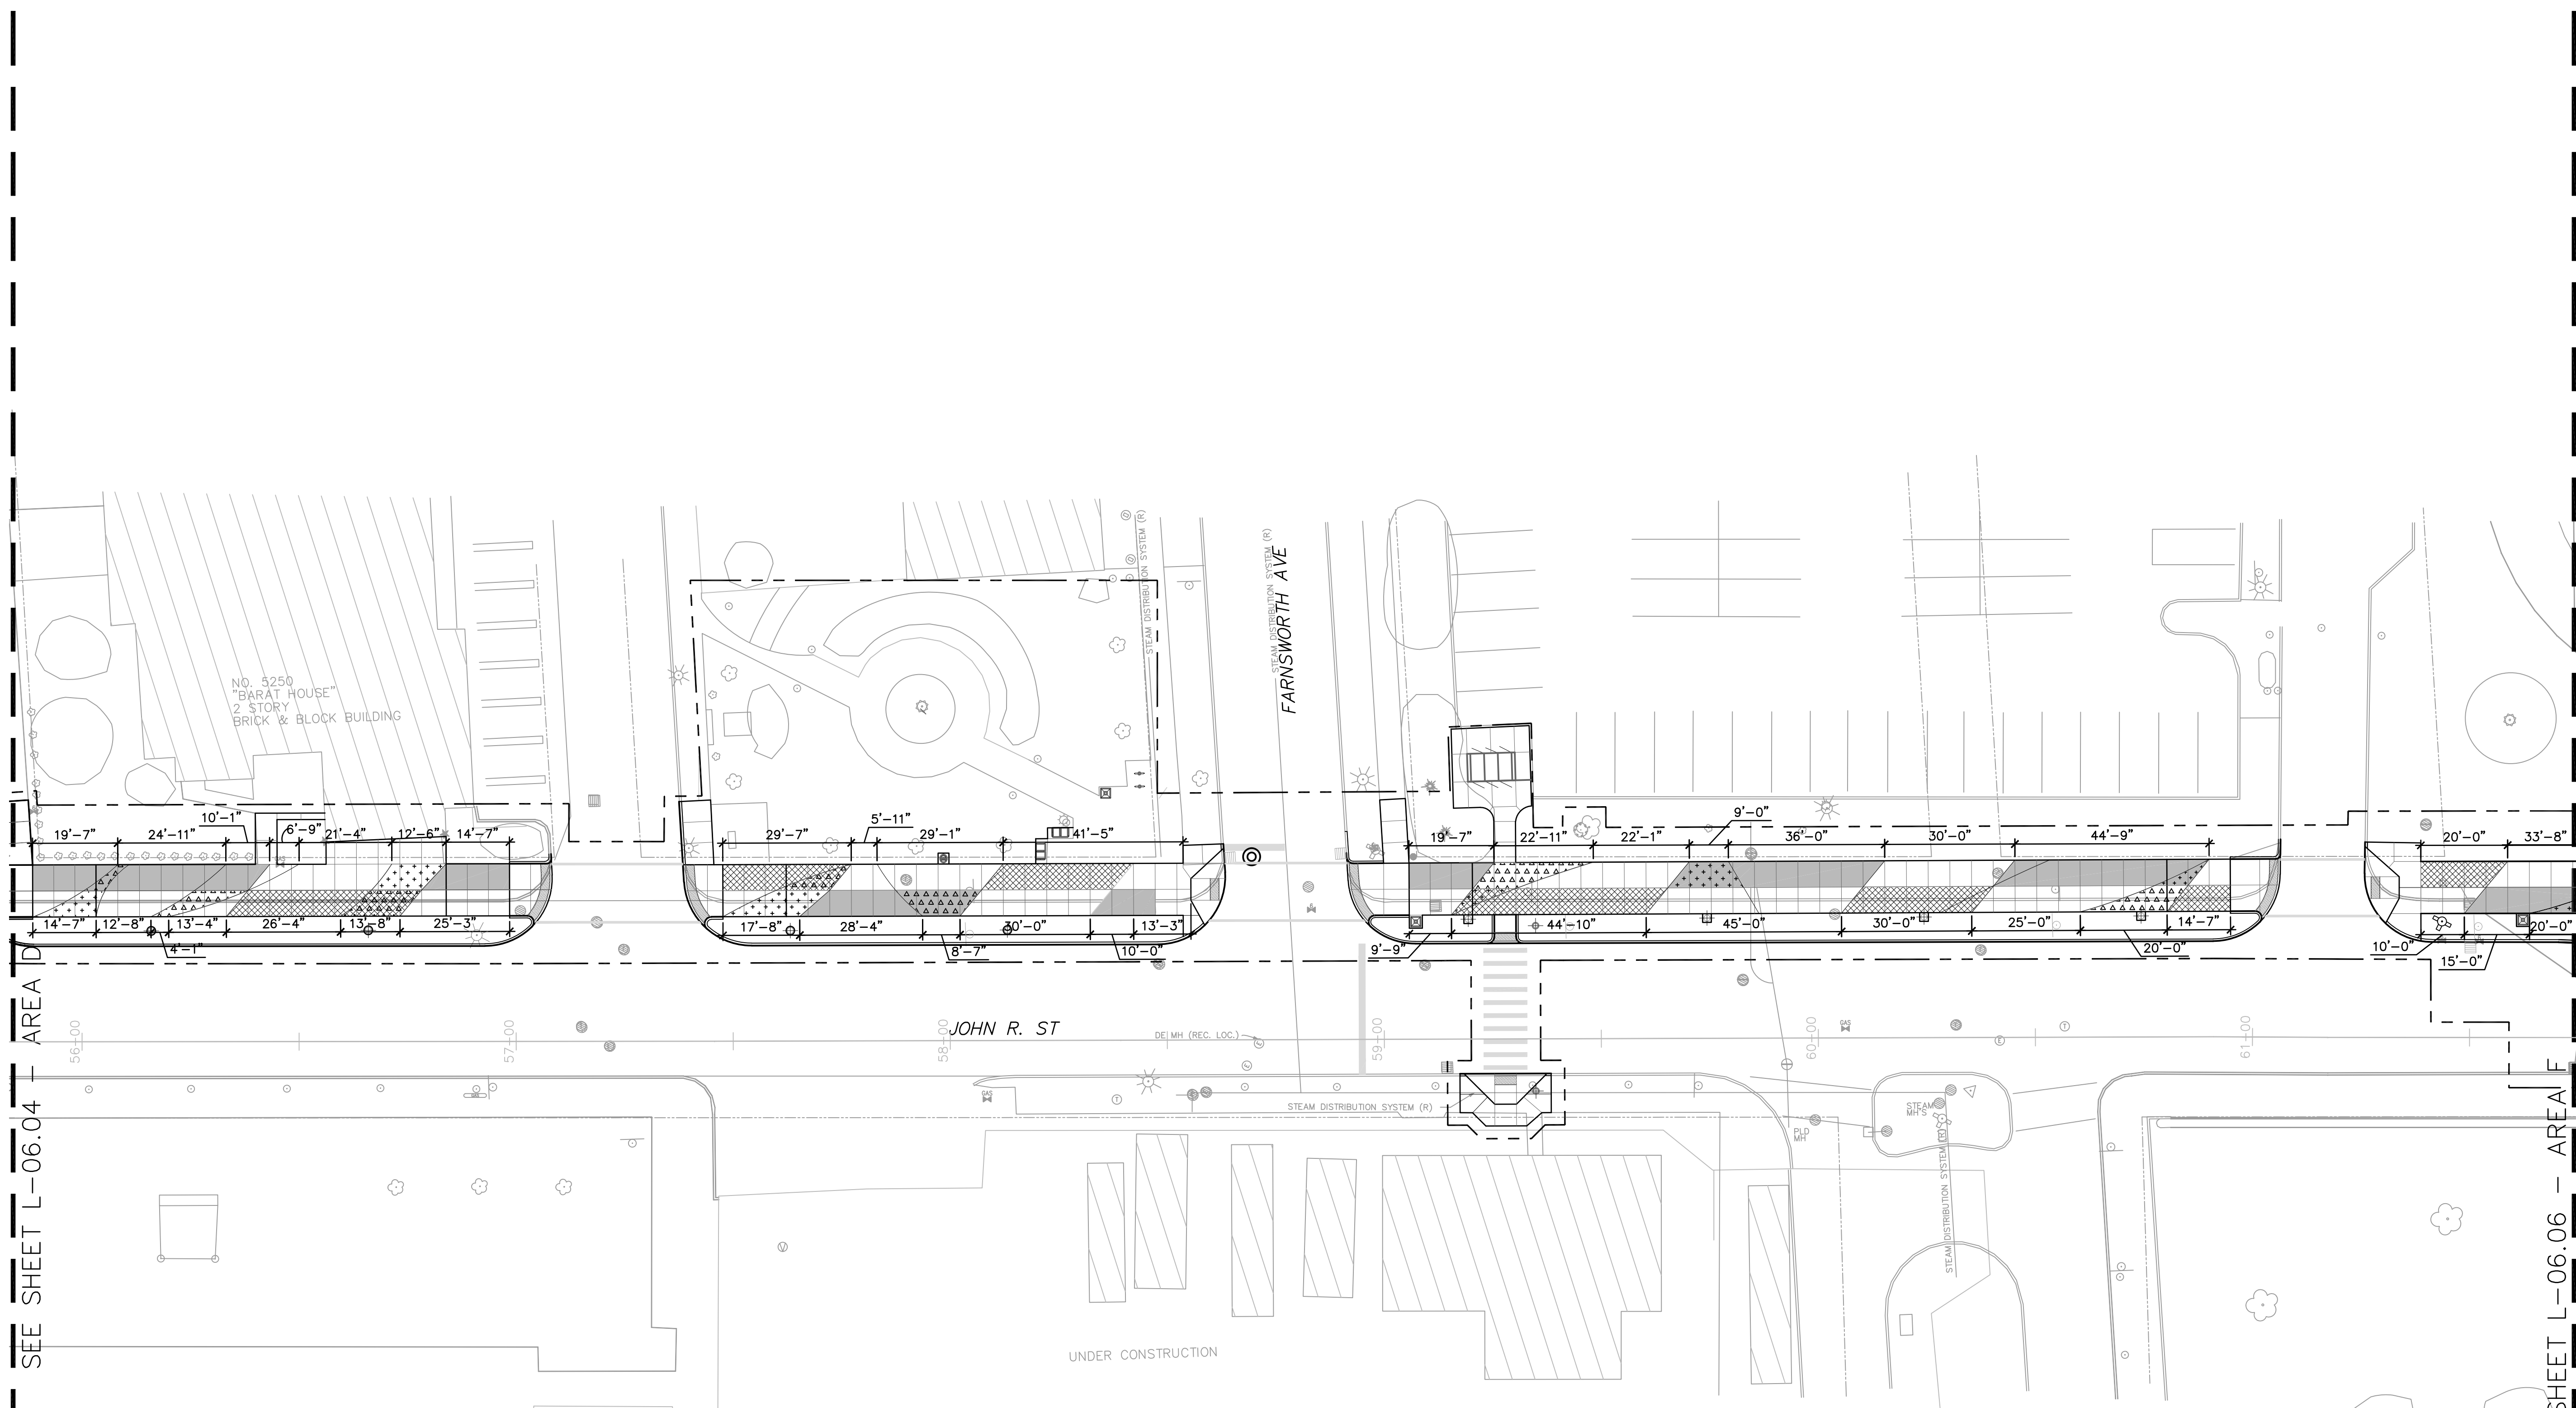


COLORED CONCRETE QUANTITIES		
QTY.	UNIT	ITEM DESCRIPTION
785	SF	CHEMICALLY STAINED COLORED CONCRETE
3391	SF	SIDEWALK, CONC, 4 INCH, MODIFIED
307	SF	SIDEWALK, CONC, 6 INCH, MODIFIED
2622	SF	SIDEWALK, INTEGRAL COLOR CONC, 4 INCH, MODIFIED
118	CYD	GRANULAR MATERIAL, CL II, MODIFIED

LEGEND


- CONCRETE, NO COLOR
- INTEGRAL COLOR CONCRETE, TYPE 1 (LIMESTONE)
- INTEGRAL COLOR CONCRETE, TYPE 2 (EARTH BROWN)
- ACID STAIN CONCRETE, TYPE 3 (ANTIQUÉ AMBER)
- ACID STAIN CONCRETE, TYPE 4 (DARK WALNUT)

NOTES

1. LAYOUT OF INTEGRAL COLOR CONCRETE AND ACID STAIN CONCRETE TO BE FIELD APPROVED BY LANDSCAPE ARCHITECT PRIOR TO CONSTRUCTION. DIMENSIONS SHOWN ON PLAN ARE FOR QUANTITY DEFINITION ONLY, ALIGNMENT AND PLACEMENT OF INTEGRAL COLOR CONCRETE AND ACID STAIN CONCRETE WILL BE FIELD CONFIRMED.
2. FOR CONCRETE THICKNESS SEE SHEETS L-04.01 - L-04.09

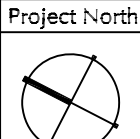

FILE:P:\24708\000\CAD\sheet\L-06-COLOR\L-06-06.dwg USER:rpoodin DATE:Oct. 18 2009 TIME: 09:35 pm

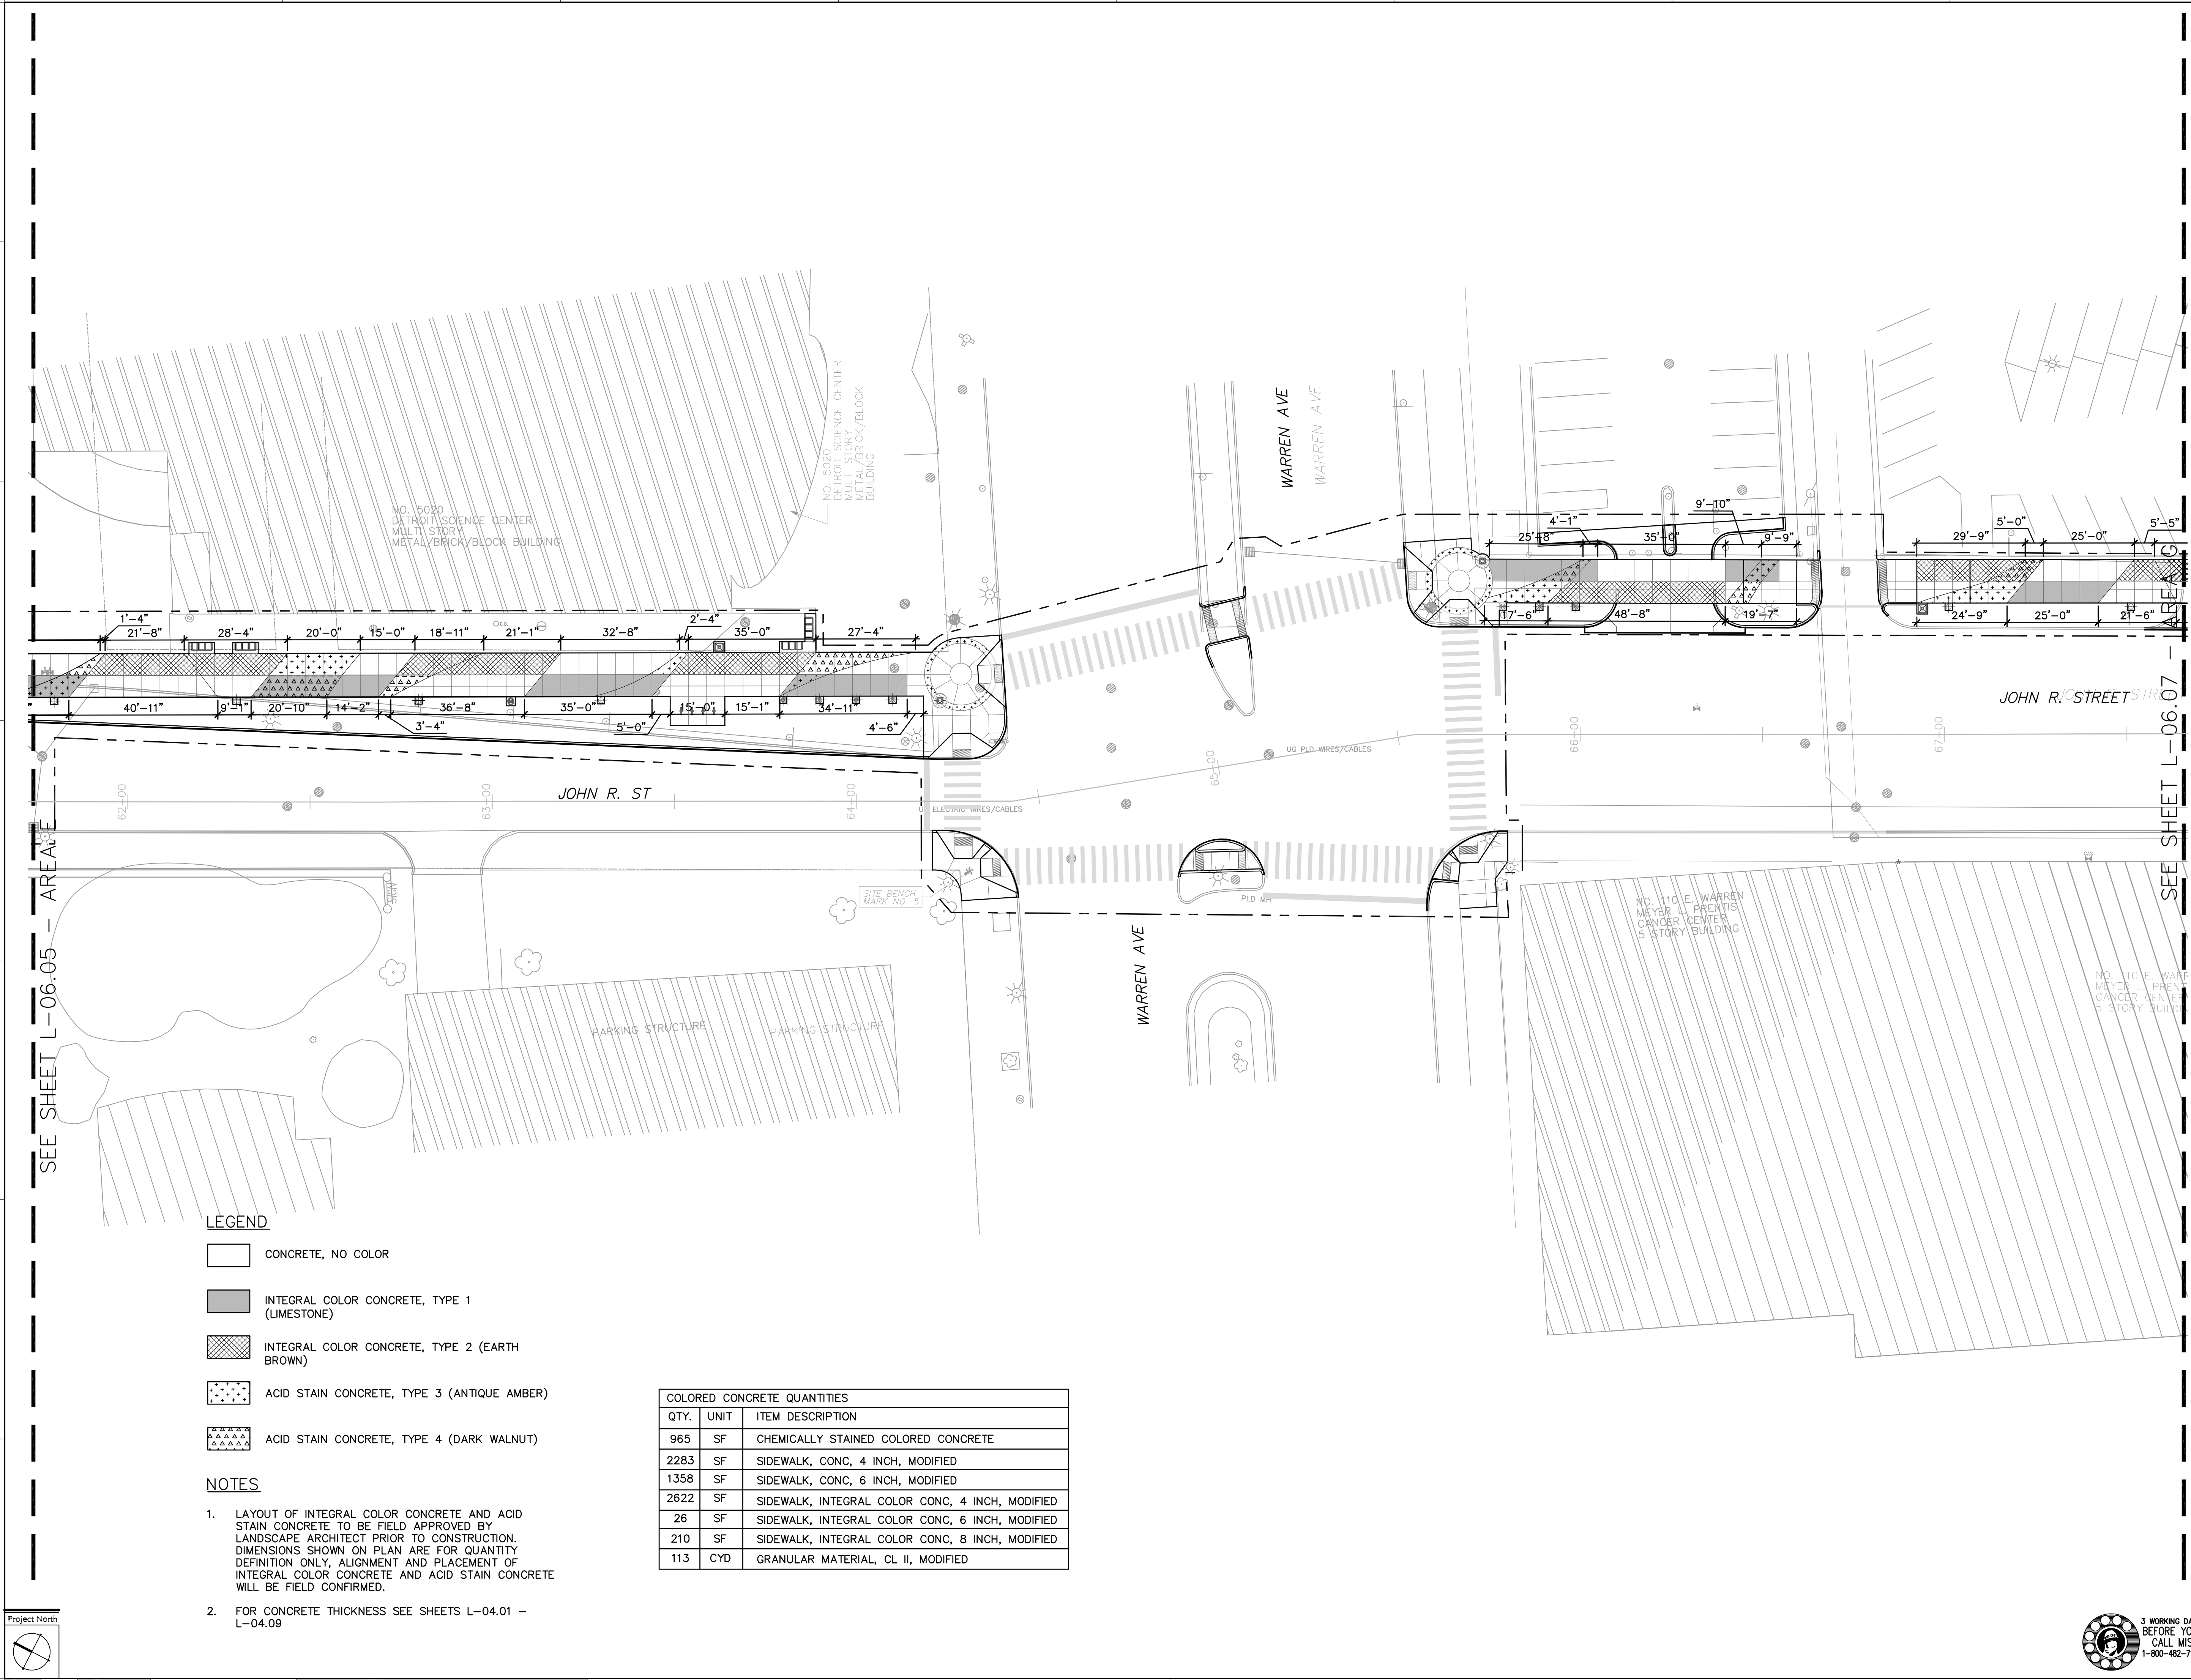

LEGEND

- CONCRETE, NO COLOR
- INTEGRAL COLOR CONCRETE, TYPE 1 (LIMESTONE)
- INTEGRAL COLOR CONCRETE, TYPE 2 (EARTH BROWN)
- ACID STAIN CONCRETE, TYPE 3 (ANTIQUE AMBER)
- ACID STAIN CONCRETE, TYPE 4 (DARK WALNUT)

NOTES

1. LAYOUT OF INTEGRAL COLOR CONCRETE AND ACID STAIN CONCRETE TO BE FIELD APPROVED BY LANDSCAPE ARCHITECT PRIOR TO CONSTRUCTION. DIMENSIONS SHOWN ON PLAN ARE FOR QUANTITY DEFINITION ONLY. ALIGNMENT AND PLACEMENT OF INTEGRAL COLOR CONCRETE AND ACID STAIN CONCRETE WILL BE FIELD CONFIRMED.
2. FOR CONCRETE THICKNESS SEE SHEETS L-04.01 - L-04.09

COLORED CONCRETE QUANTITIES		
QTY.	UNIT	ITEM DESCRIPTION
965	SF	CHEMICALLY STAINED COLORED CONCRETE
2283	SF	SIDEWALK, CONC, 4 INCH, MODIFIED
1358	SF	SIDEWALK, CONC, 6 INCH, MODIFIED
2622	SF	SIDEWALK, INTEGRAL COLOR CONC, 4 INCH, MODIFIED
26	SF	SIDEWALK, INTEGRAL COLOR CONC, 6 INCH, MODIFIED
210	SF	SIDEWALK, INTEGRAL COLOR CONC, 8 INCH, MODIFIED
113	CYD	GRANULAR MATERIAL, CL II, MODIFIED




JJR landscape architecture
 planning
 urban design
 civil engineering
 environmental science
 JJR, LLC
 110 MILLER AVENUE,
 ANN ARBOR, MICHIGAN 48104
 734.662.4457 T
 734.662.7520 F
 www.jjr-us.com

Issued for	Rev	Date
80% Construction Documents	0	12/21/06
80% Construction Documents	1	02/14/07
90% Construction Documents	2	04/20/07
95% Construction Documents	3	09/18/07
100% Construction Documents	4	08/28/08
100% Construction Documents	5	11/25/08
100% Construction Documents	6	08/25/09

Seals and Signatures

Key Plan

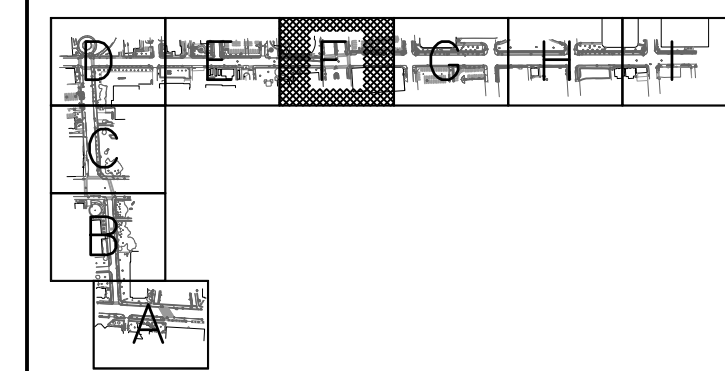

Drawing Title
**Colored Concrete
 Layout Plan**

Scale 1"=20'

Drawing Number

Project Number **L-06.06**
24708.000

