

DESIGNED BY W. OWENS

DRAWN BY

TRACED BY

CHECKED BY

APPROVED

INDEX TO NO. 72

NO. 114

NO. 115

RECORD NO. 72

10-B 10

ONE COURSE CONCRETE - INTEGRAL CURB

UNIFORM AT STREET INTERSECTIONS EXCEPT AS NOTED

BOOK 1659 PAGE 34

LEVELS 6-51

DATE DRAWING 11-30-51

W.O. PROFILE

W.O. GRADE

W.O. COMPUTED

W.O. CHECKED

J.E.

R.H.B.

SEE SHEET 1 OF 16

QUANTITIES

EXCAVATION CU YDS.

NEW CURB LIN. FT.

PAVING SQ. YDS.

SEWERS 12" LIN. FT.

ESTIMATED

LOTS

CITY

FINAL

LOTS

CITY

NOTE: BEFORE STARTING CONSTRUCTION CONTRACTOR MUST CHECK WITH UTILITIES FOR LOCATIONS OF EXISTING STRUCTURES WHETHER OR NOT INDICATED ON PLANS.

PLAN SCALE DISTORTED

LOTS & ALLEYS 1" = 40'

STREET WIDTHS 1" = 40'

DRAINAGE COMPLETED 10-10-52

Paving Widening 2-12' Strips N.T.S.

PAVING COMPLETED C.C. 10-14-52

REVISIONS

GA\$ LINE 3-4-52


COMPLEMENTARY DETAILS

C-324A C-390 C-587 C-739B

C-325 C-524 C-733 C-928

C-326A C-585 C-739

C-327 C-586 C-739A

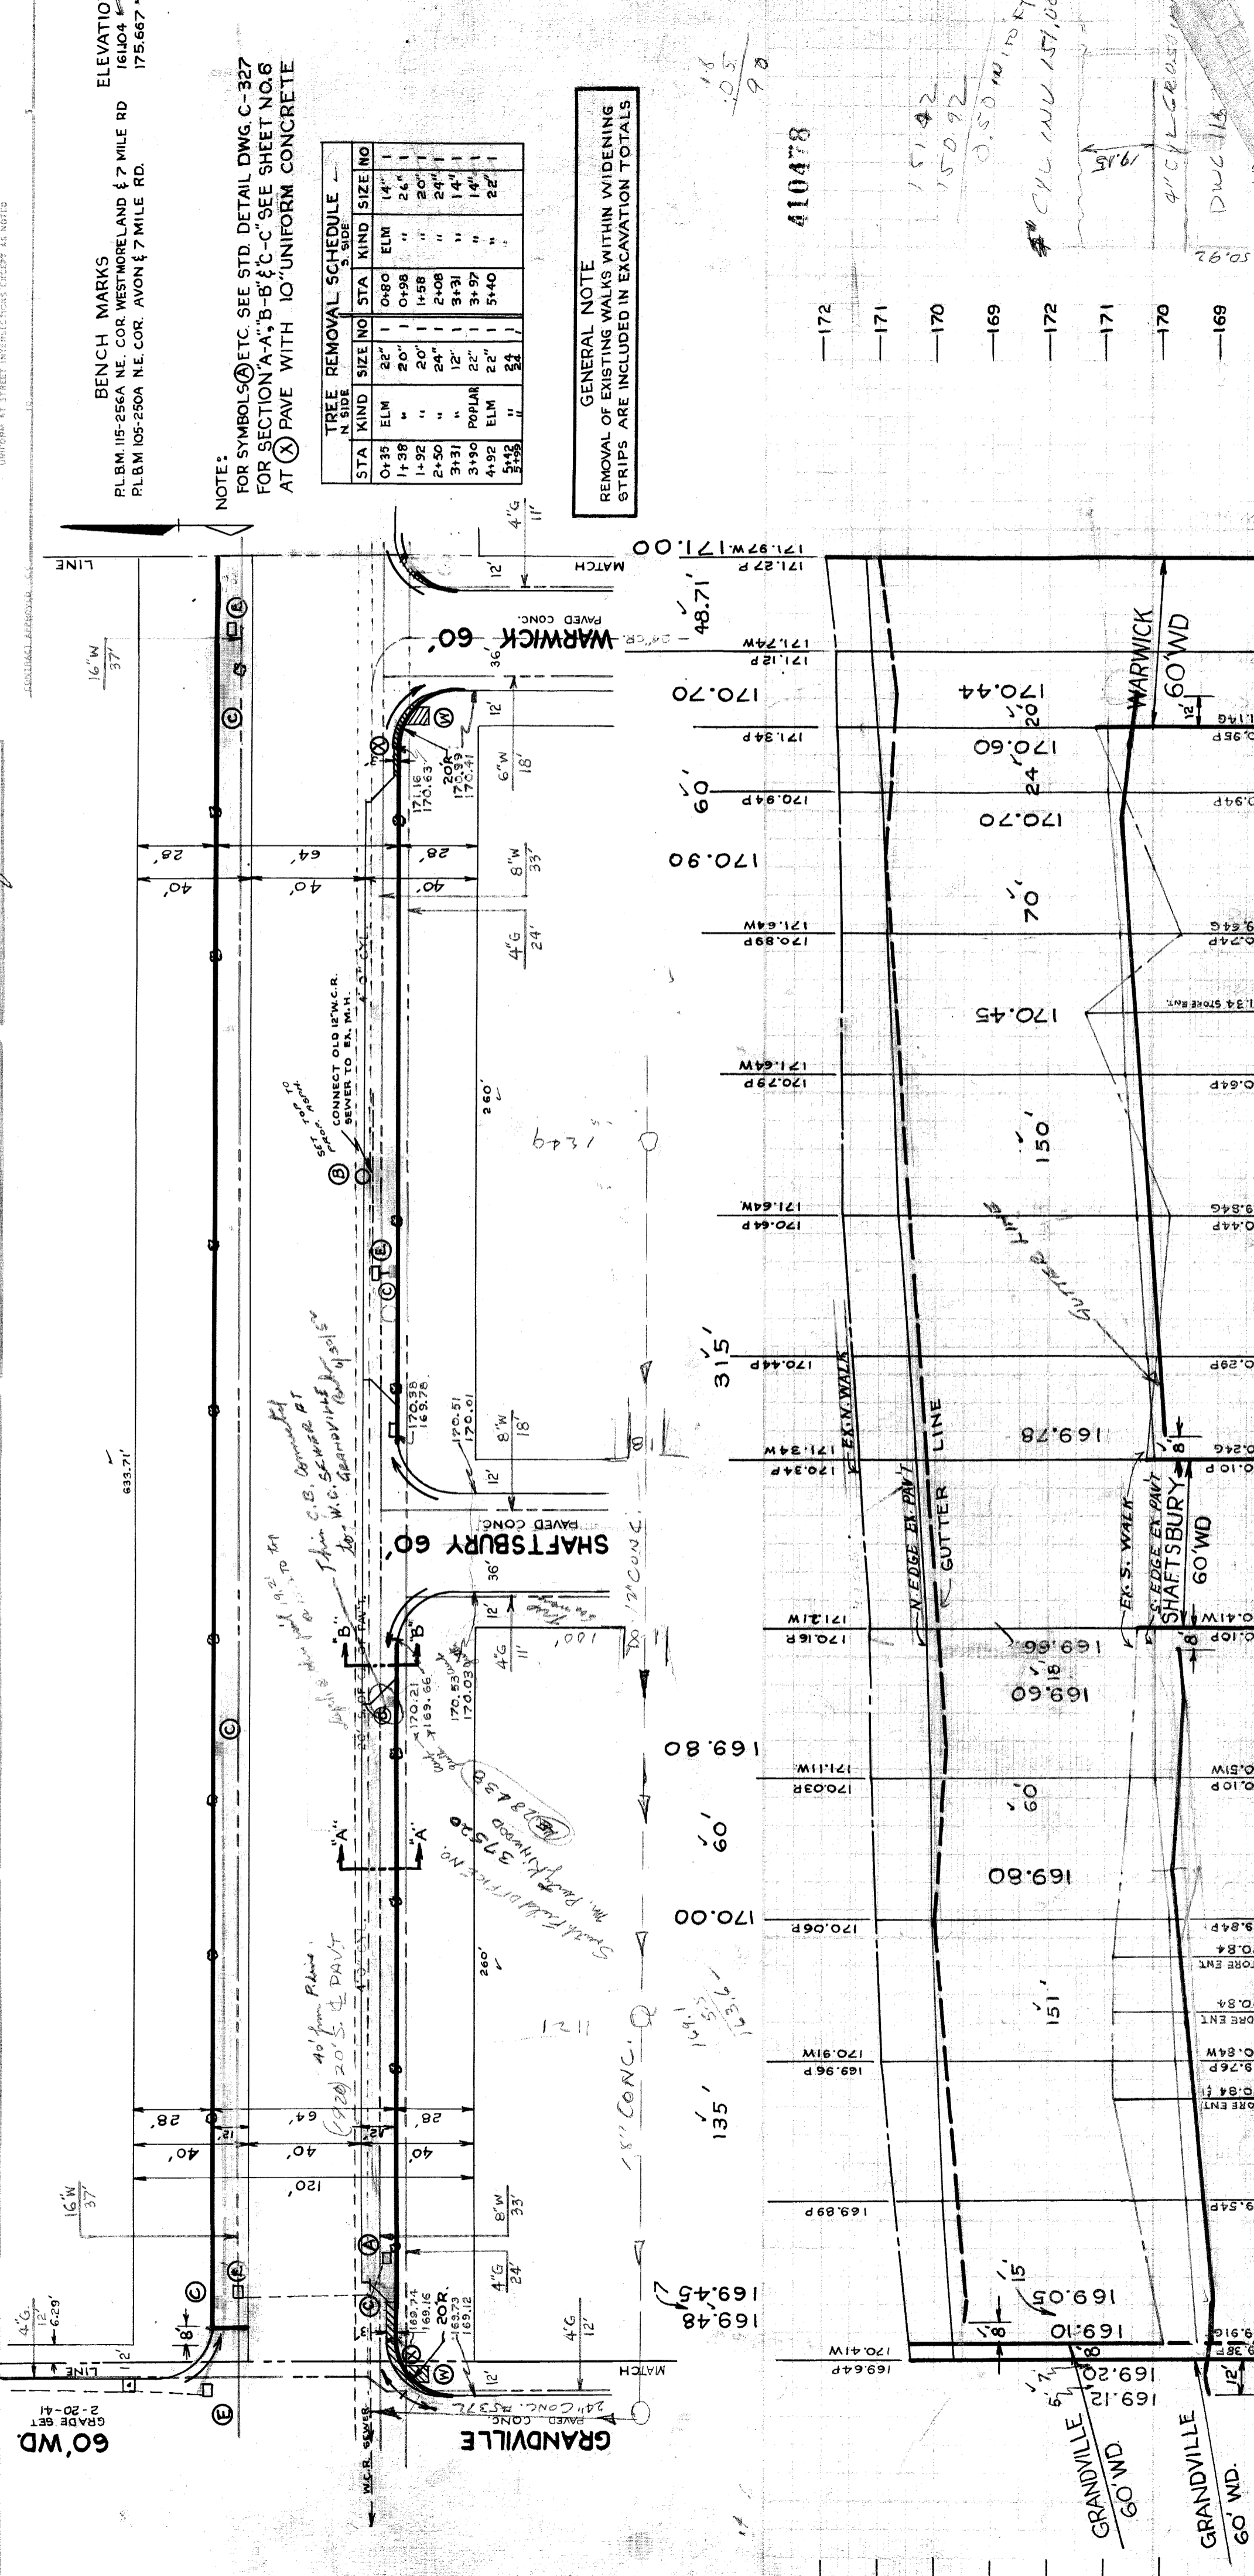

BENCH MARKS

PL.B.M. 115-256A NE. COR. WESTMORELAND & 7 MILE RD. ELEVATION 161.04

PL.B.M. 105-250A NE. COR. AVON & 7 MILE RD. ELEVATION 175.667

NOTE:

FOR SYMBOLS A, B, C, ETC. SEE STD. DETAIL DWG. C-327

FOR SECTION 'A-A', 'B-B', 'C-C' SEE SHEET NO. 6

AT (X) PAVE WITH 10" UNIFORM CONCRETE

TREE REMOVAL SCHEDULE

STA	KIND	SIZE	NO	STA	KIND	SIZE	NO
0+35	ELM	22"	1	0+80	ELM	14"	1
1+38	"	20"	1	0+98	"	24"	1
1+92	"	20"	1	1+58	"	20"	1
2+50	"	24"	1	2+08	"	24"	1
3+31	"	12"	1	3+31	"	14"	1
3+90	POPULAR	22"	1	3+97	"	14"	1
4+92	ELM	22"	1	5+40	"	22"	1
5+45	"	24"	1				

GENERAL NOTE

REMOVAL OF EXISTING WALKS WITHIN WIDENING STRIPS ARE INCLUDED IN EXCAVATION TOTALS

410478

172	171	170	169	172	171	170	169
-----	-----	-----	-----	-----	-----	-----	-----

151.42

150.92

0.50 W 175 FT

CHL INU 157.08

9.15

4" CYL CRASO (M)

DWG 113

150.92