

DATE	REVISIONS
	OLD MAP 1-18-39
	REVISIONS
	CONTRACTOR MUST CHECK WITH UTILITIES FOR LOCATIONS OF EXISTING STRUCTURES WHETHER OR NOT INDICATED ON PLANS.
	SCALE
	LOTS & ALLEYS
	STREET WIDTH
	VERTICAL
	DRAINAGE COMPLETED
	PAVING COMPLETED



QUANTITIES	ESTIMATED	CITY
EXCAVATION	10721	5561
NEW CURB	3437	461
PAVING	8' UNIF	359
TEST CORES	4"	1044
MANHOLES	CONCRETE	15
BASINS	CONSTRUCT	61
SEWER-12"	CONSTRUCT	75

PETITION NO.	DATE	PETITION NO.	DATE
5604	9-24-55	5604	9-24-55
ASSIGNMENT NO.	GROUP	ASSIGNMENT NO.	GROUP
325CE-21		325CE-21	
BOOK NO.	DATE	BOOK NO.	DATE
1756 PG. 55	7-29-55	1756 PG. 55	7-29-55
OLD MAP	LENGTH	OLD MAP	LENGTH
1-18-39	1130.33	1-18-39	1130.33
CITY 21	LENGTH	CITY 21	LENGTH
941.51	170.78	941.51	170.78
TOTAL	LENGTH	TOTAL	LENGTH
2602.17	1301.09	2602.17	1301.09
DATE OF DRAWING		DATE OF DRAWING	
SEPTEMBER 30, 1955		SEPTEMBER 30, 1955	



CONTRACT NO. P.W.	3627W
STREET PAVING PLAN	CITY OF DETROIT
DEPARTMENT OF PUBLIC WORKS	CITY ENGINEERS OFFICE
NAME OF STREET	DEVON
FROM	N.P.L. OF FINDLAY
TO	S.P.L. OF MINDEN
PET. NO.	5604
BENCH MARKS	H. SCHULZE
TYPE OF PAVEMENT	CONCRETE/INTERGRAL CURB
3" UNIFORM STREET INTERSECTION EXCEPT AS NOTED	26
FL. WD.	2
SHEET	1
OF	2

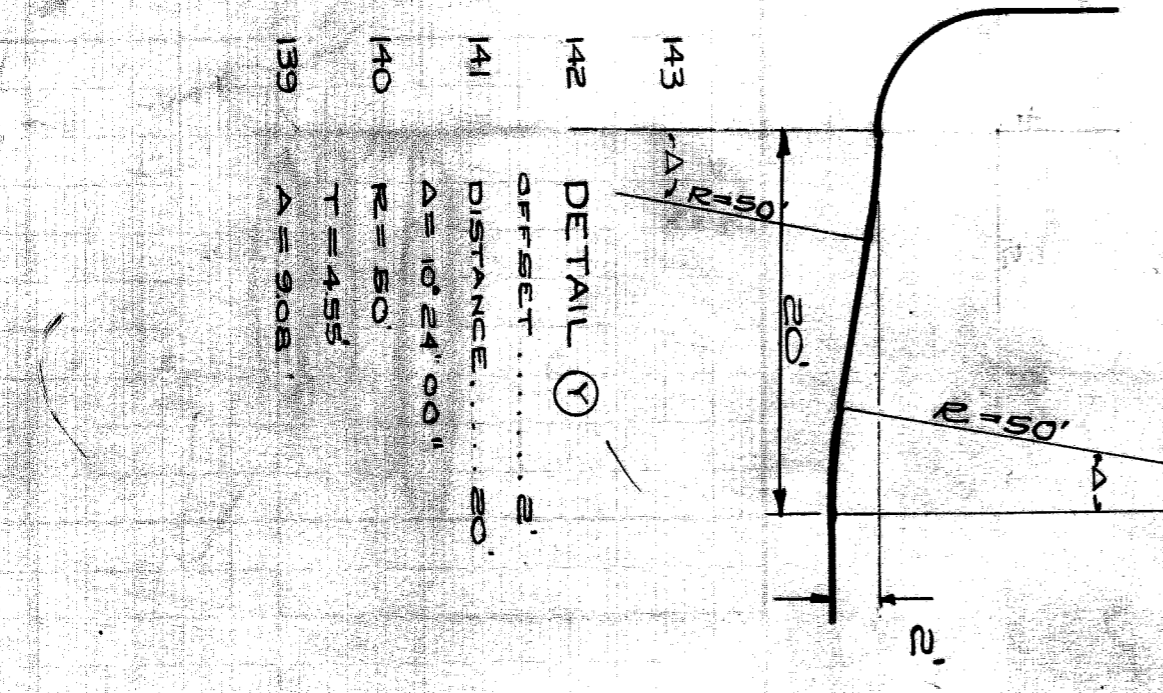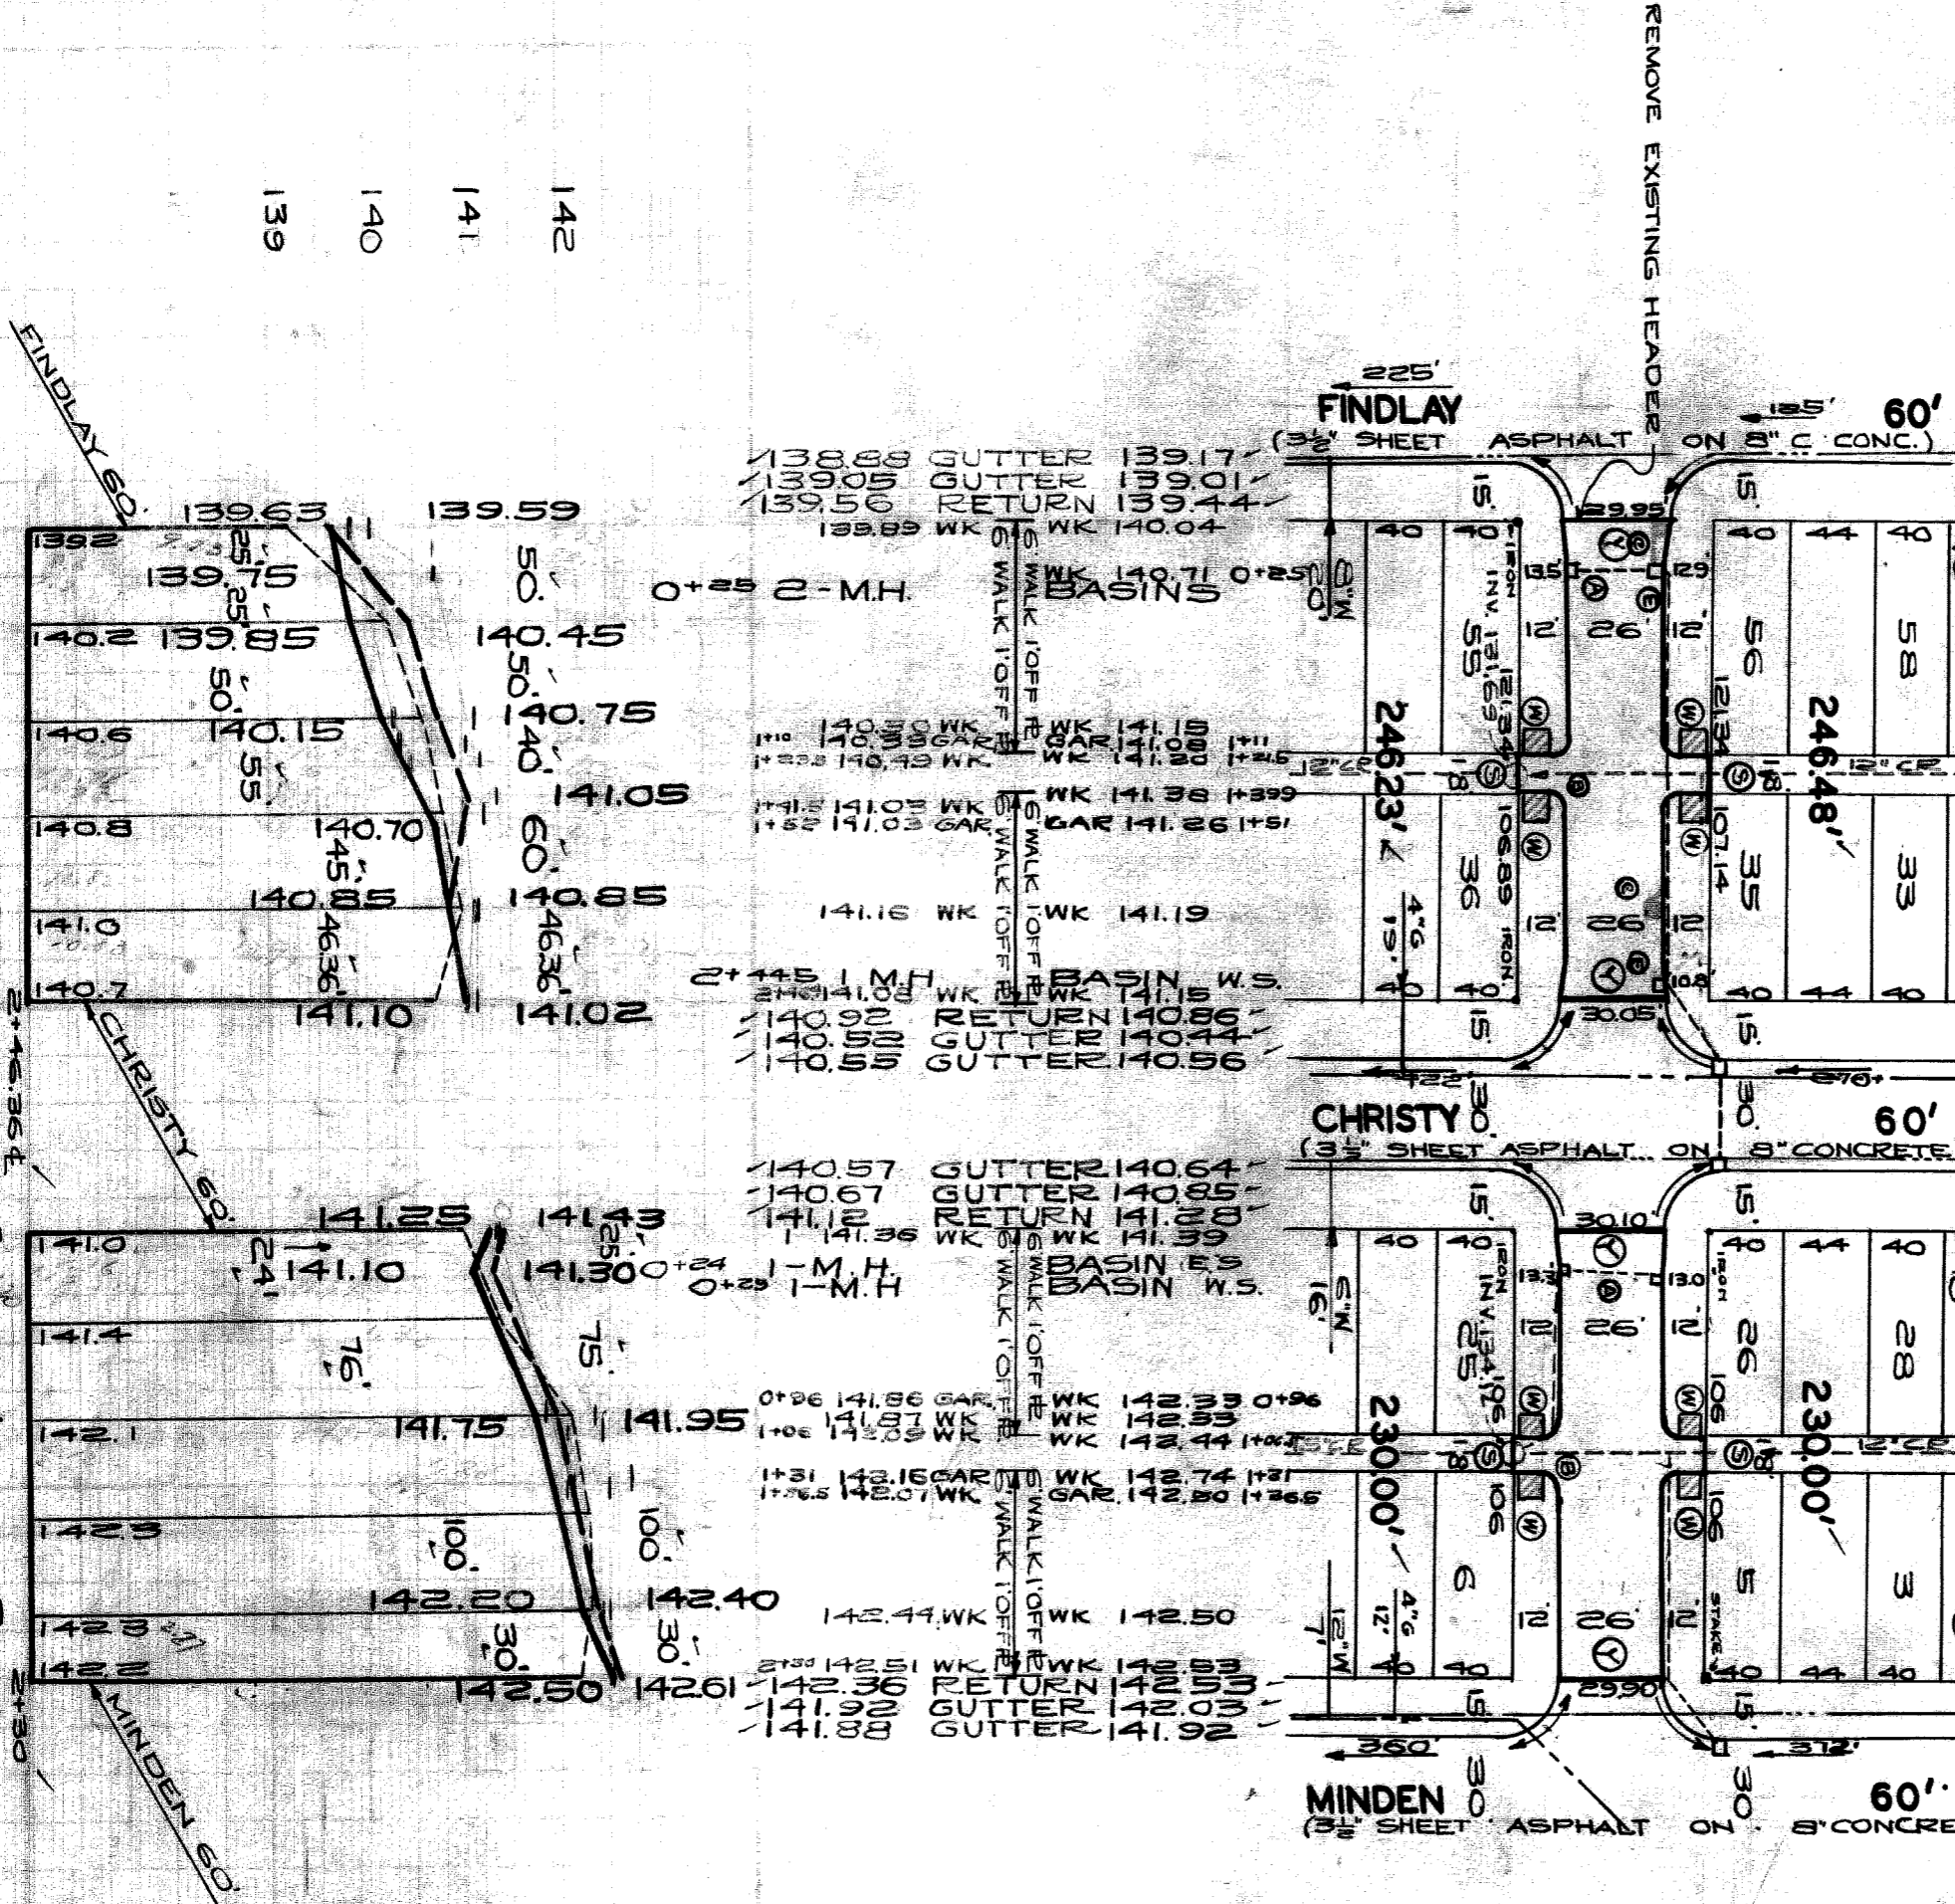

NOTES: FOR SYMBOLS (A) ETC, SEE DET. DWG. C-4378

TREE REMOVAL SCHEDULE			
STATION	SIZE	NUMBER	LOCATION
0+11.5	17"	1	0.5' OFF N.E. L. OF DEVON BENEATH MINDEN AND CHRISTY

93697