

CROSS SECTIONS

CL. NO.	CL. NAME	AMC	SECT.


QUANTITIES	LOTS	CITY	LOTS	CITY

PLAN	PROFILE	DATE	BOOK	PAGE
J.B.	J.B.	JUN 3 1938	1010	67
CHECKED	CHECKED			
GRADE	GRADE			

INDEX	NO.	NO.	CITY
85			

TYPE OF PAVEMENT	WIDTH

NAME OF STREET	STREET NO.	SHEET NO.
FLORENCE	50	4
WYOMING		
GREENFIELD		

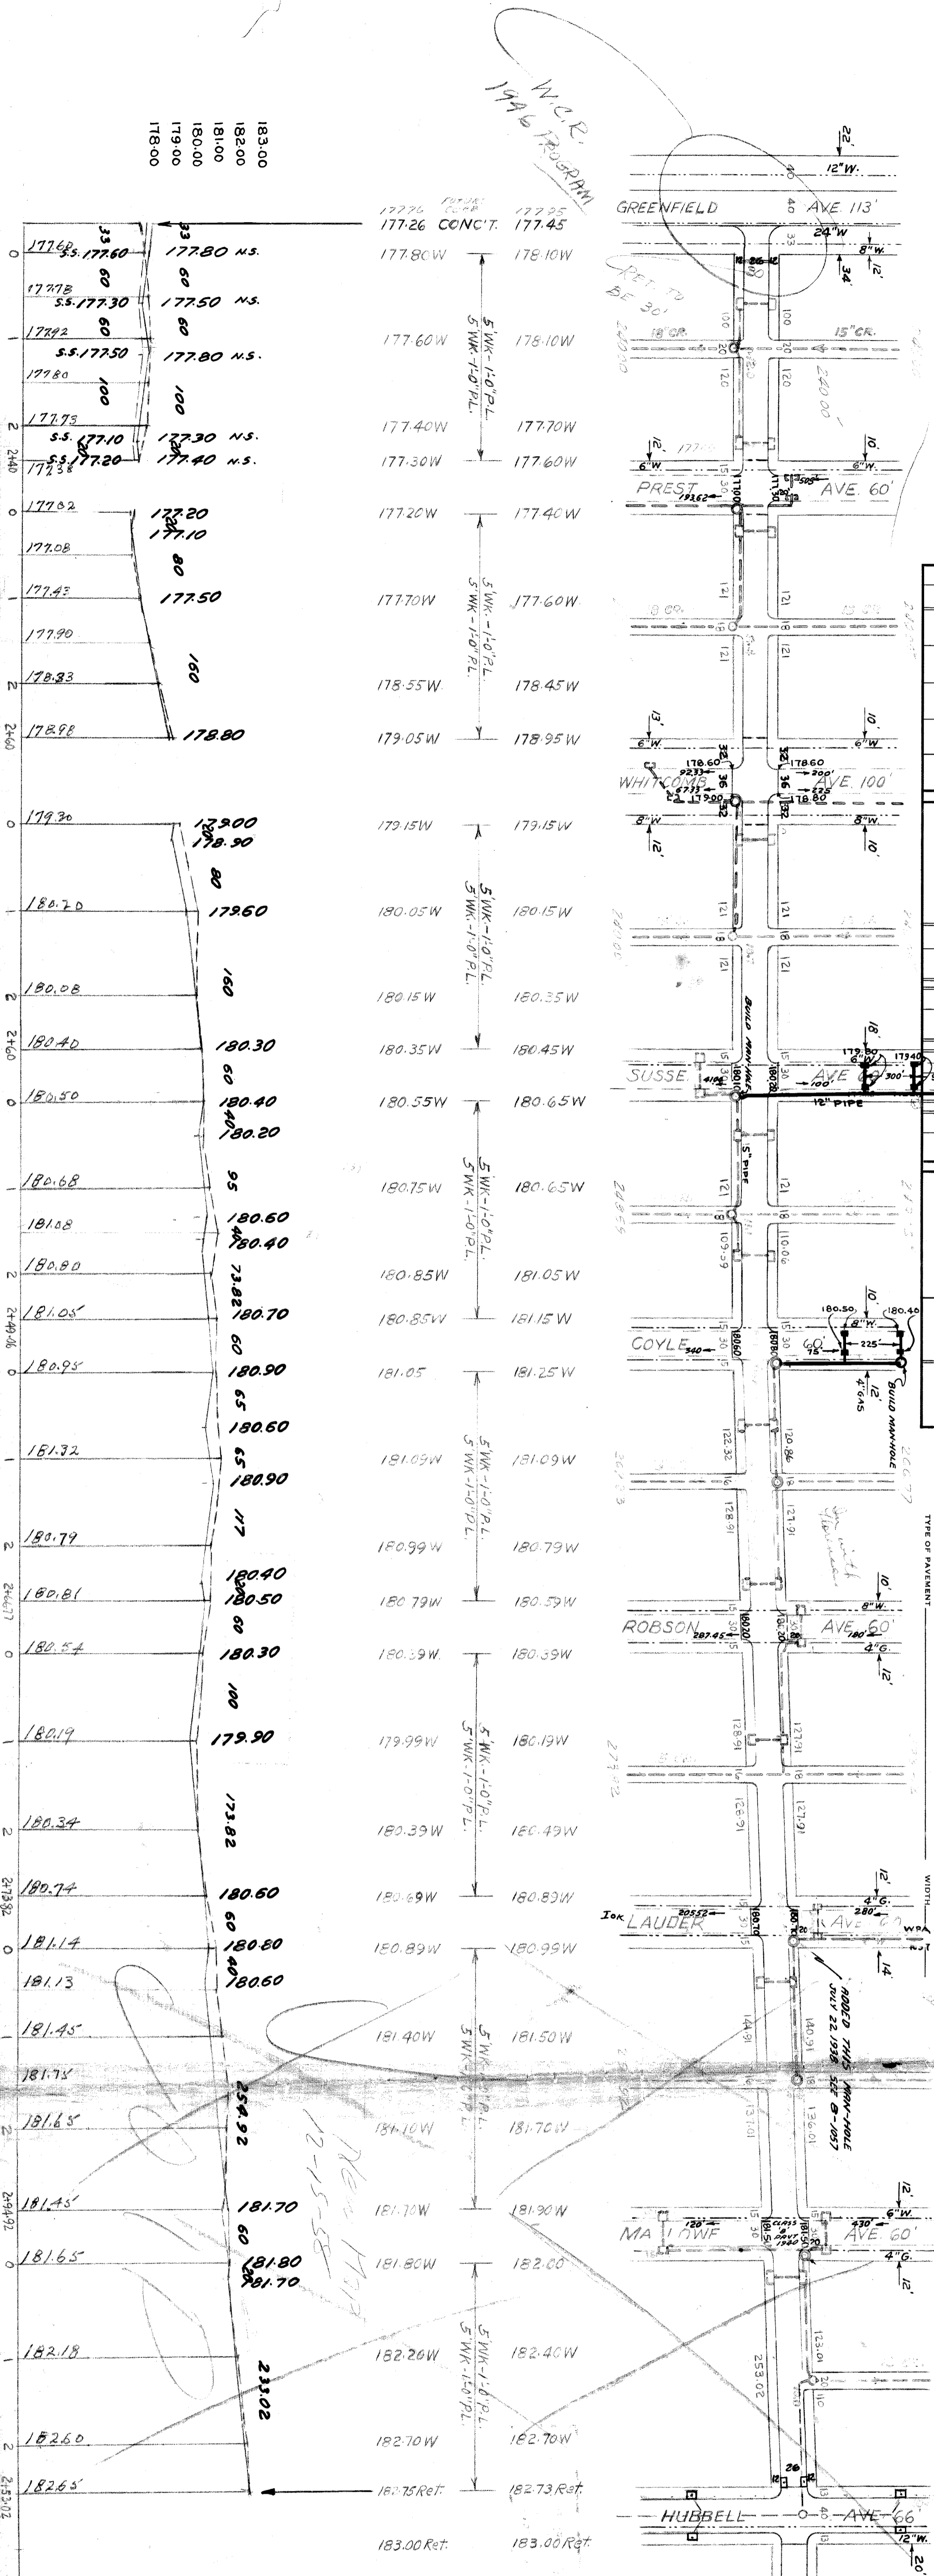

183.00	182.00	181.00	180.00	179.00	178.00

DESIGNED BY	ENGINEER OF STREETS
DRAWN BY	ASS'T CITY ENGINEER
TRACED BY	
CHECKED BY	

SUMP MANHOLE
 BY W.P.A.
 1939

DRAINAGE COMPLETED
PAVING COMPLETED

94029

BENCH MARKS
 EL. 177.48
 EL. 178.51
 EL. 181.50
 EL. 183.77
 EL. 186.13
 EL. 183.11
 EL. 183.13
 EL. 186.90

EXISTING POOLS & BASINS
 NEW

WATER MAIN OK 11-1-38

CONTRACTOR MUST CHECK WITH UTILITIES BEFORE BEGINNING CONSTRUCTION ON LOCATION OF OR MOD. BE CONDUITS, WHENEVER SPEC'N ON PLANS OR NOT.