




03 TYPICAL DECIDUOUS
SCALE: 1/4"=1'-0"

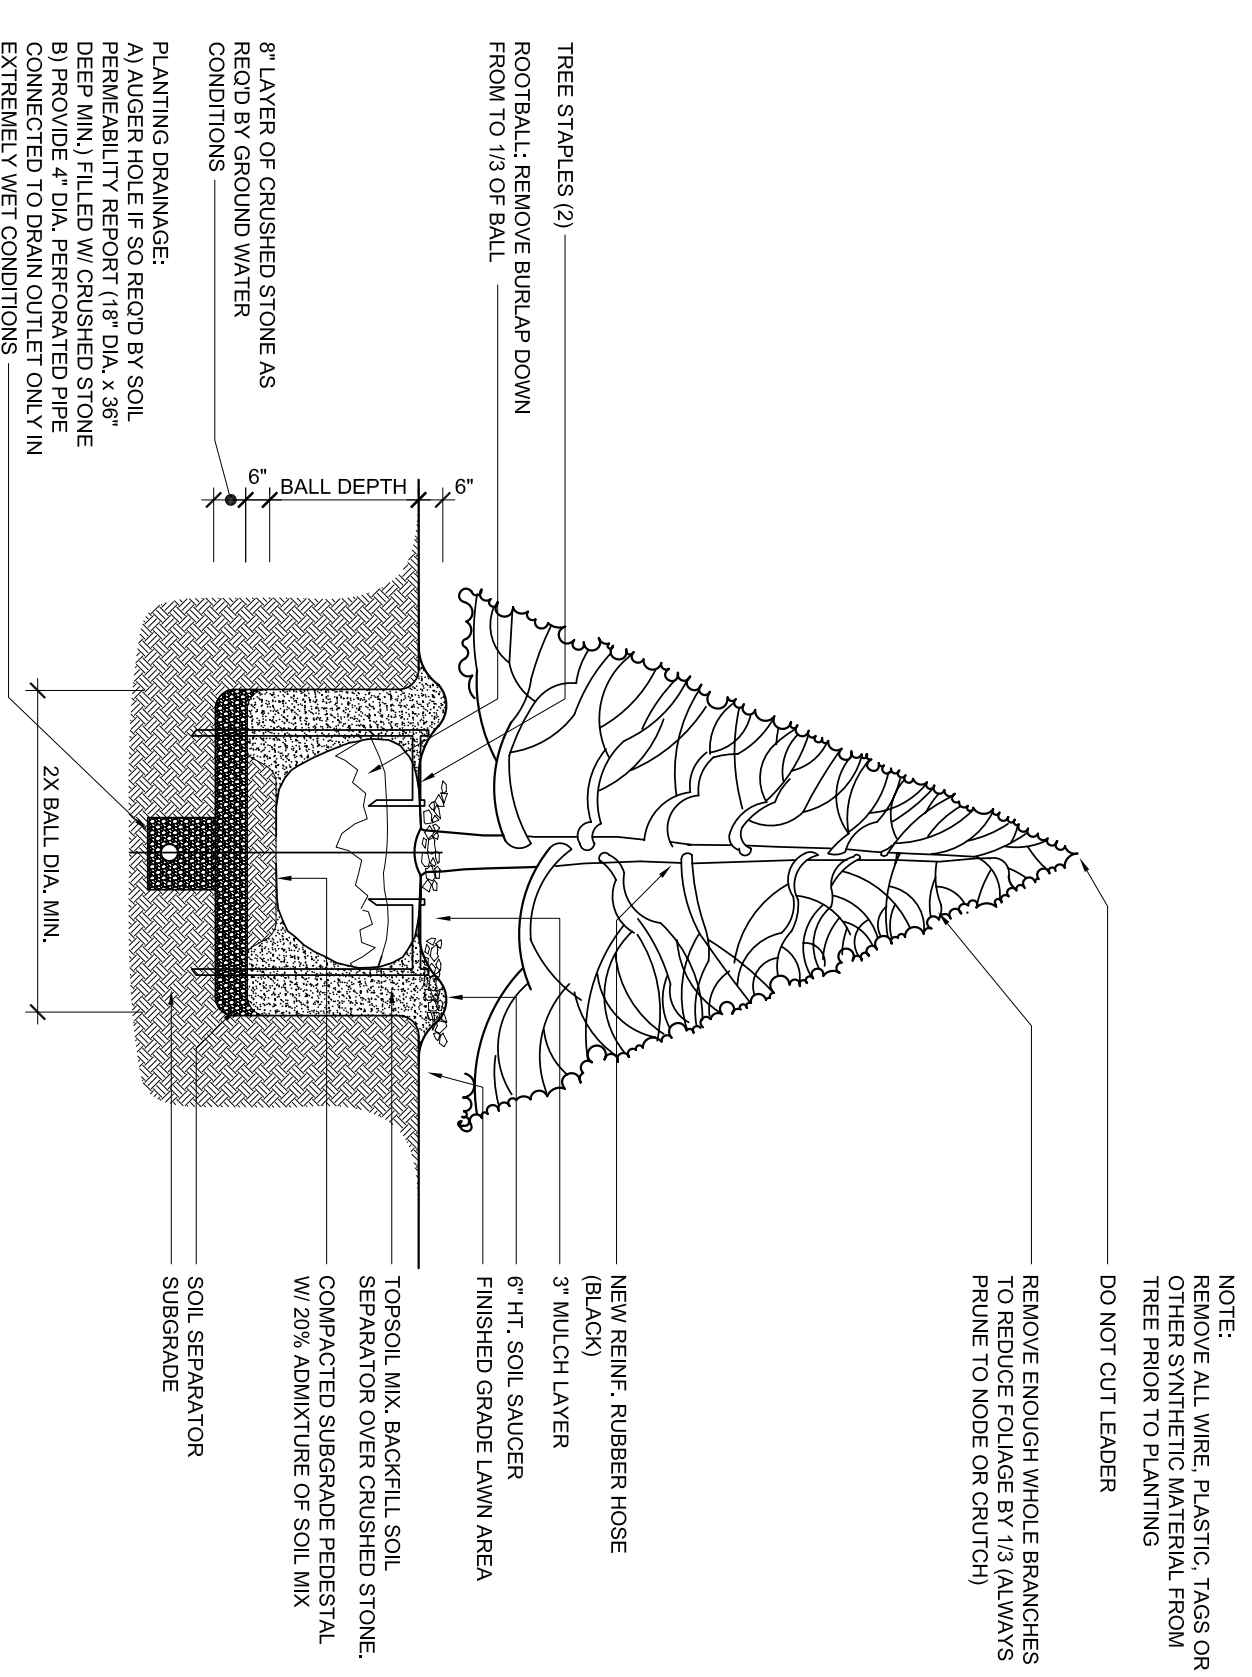


02 TYPICAL CONIFEROUS
SCALE: 1/4"=1'-0"

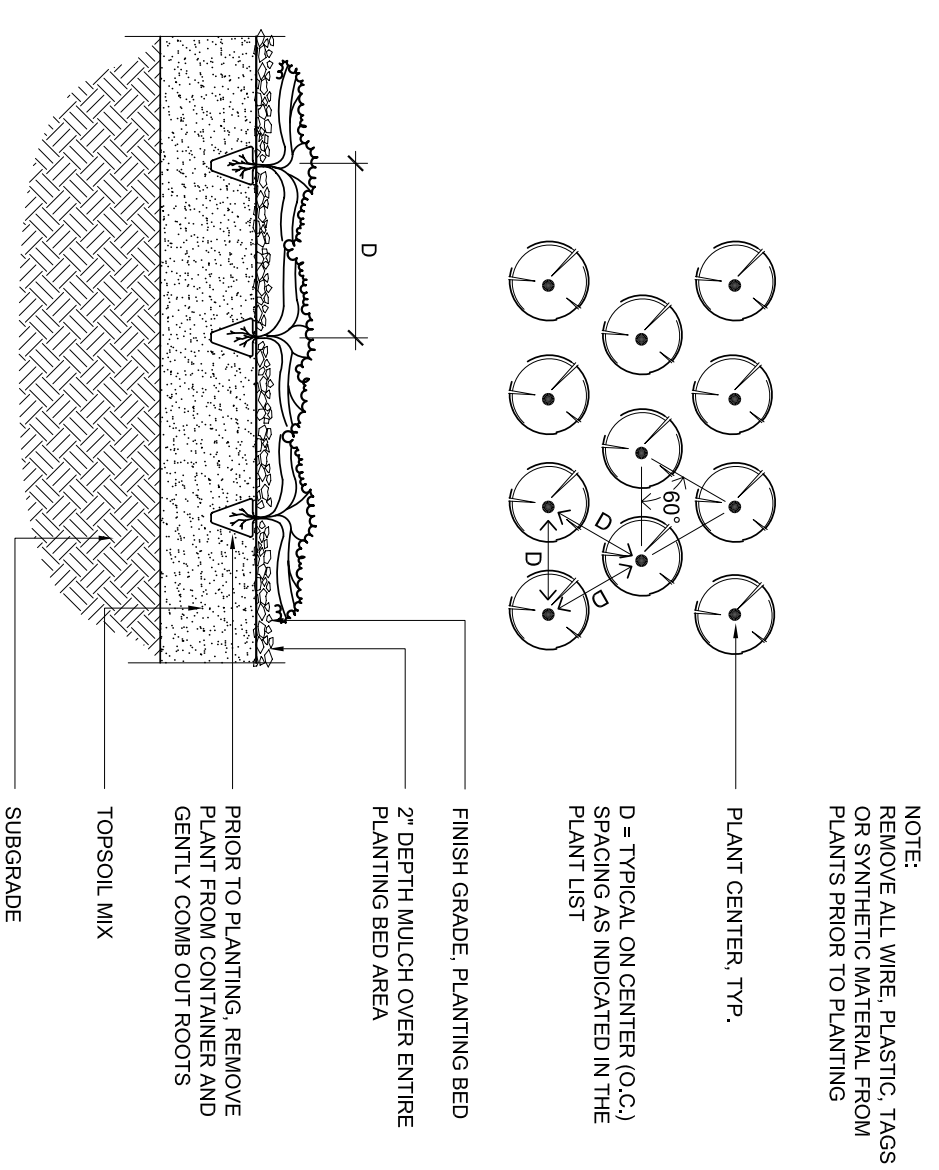

05 TYPICAL GROUNDCOVER
SCALE: 1/2"=1'-0"

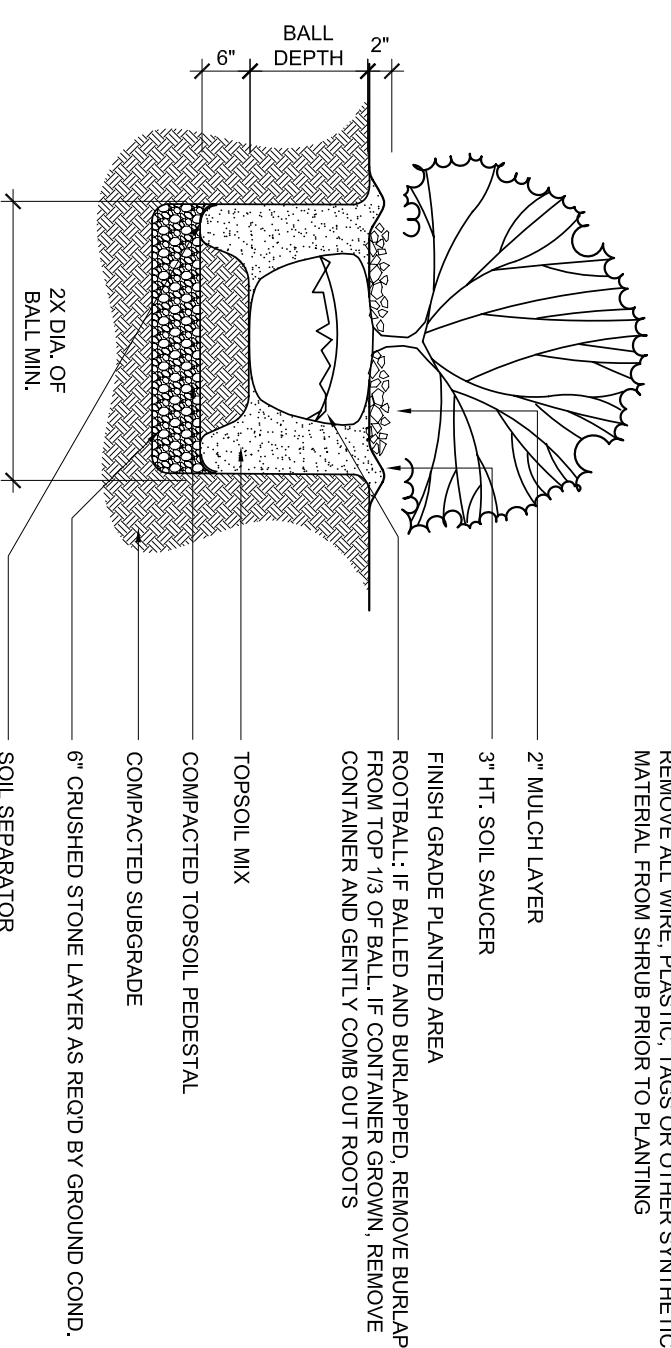

04 TYPICAL SINGLE SHRUB
SCALE: 1/2"=1'-0"

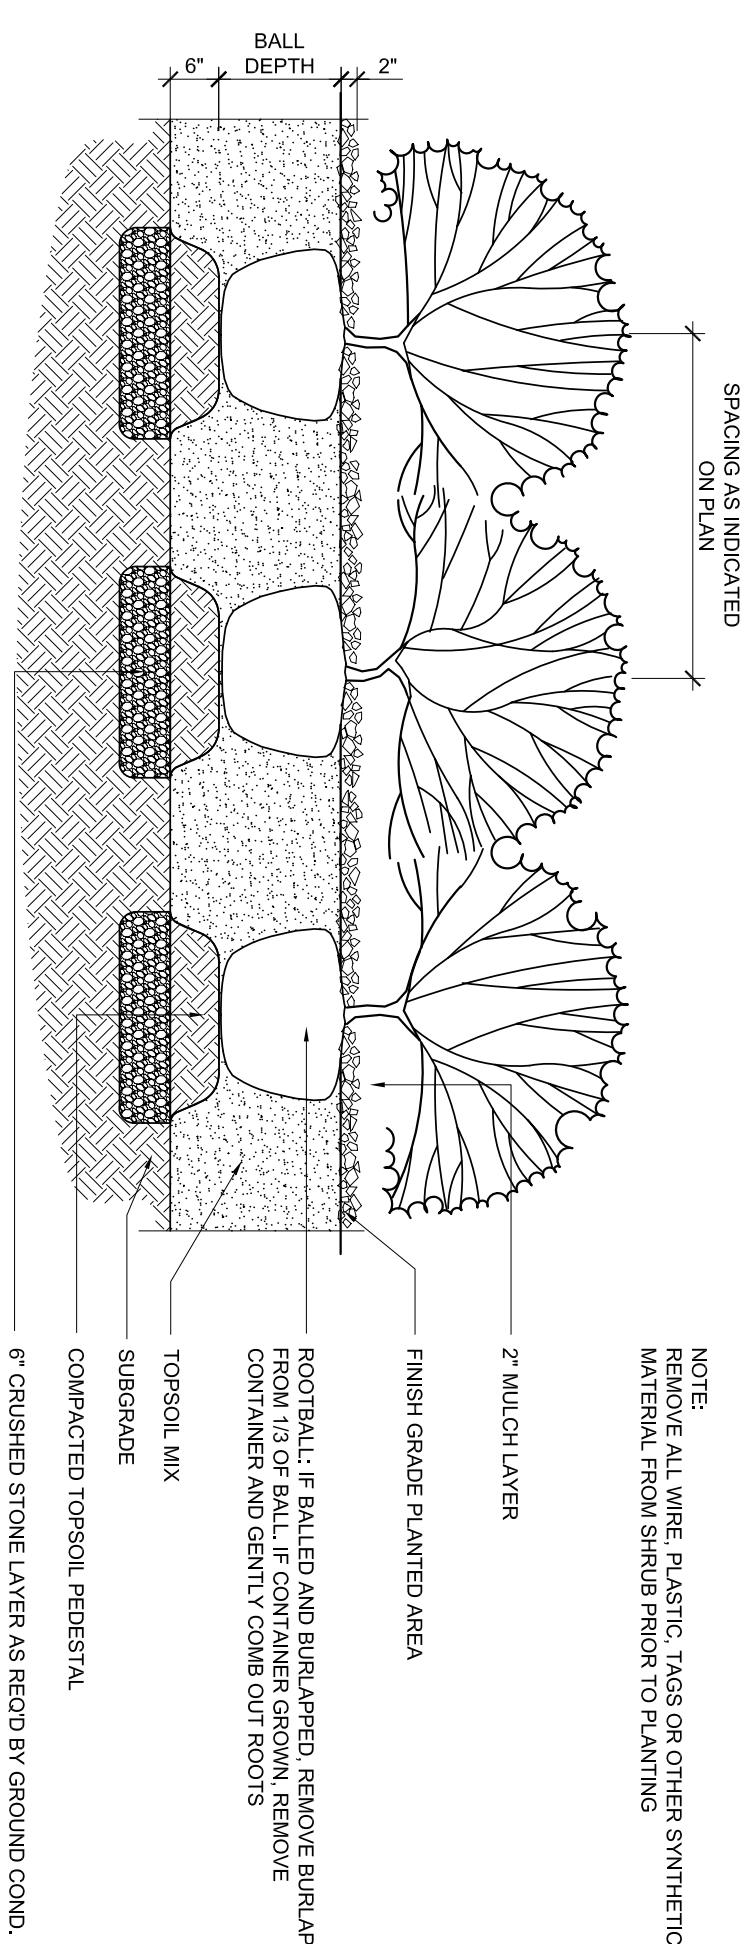

07 TYPICAL SHRUB GROUP
SCALE: 1/2"=1'-0"


Legend File


DESIGNER: Capital Park Resurfacing & Improvements
 DATE: 11/27/07
 SCALE: See Drawing


CAPITOL PARK IMPROVEMENT PROJECT